



130.000m AOD
Elevation 1

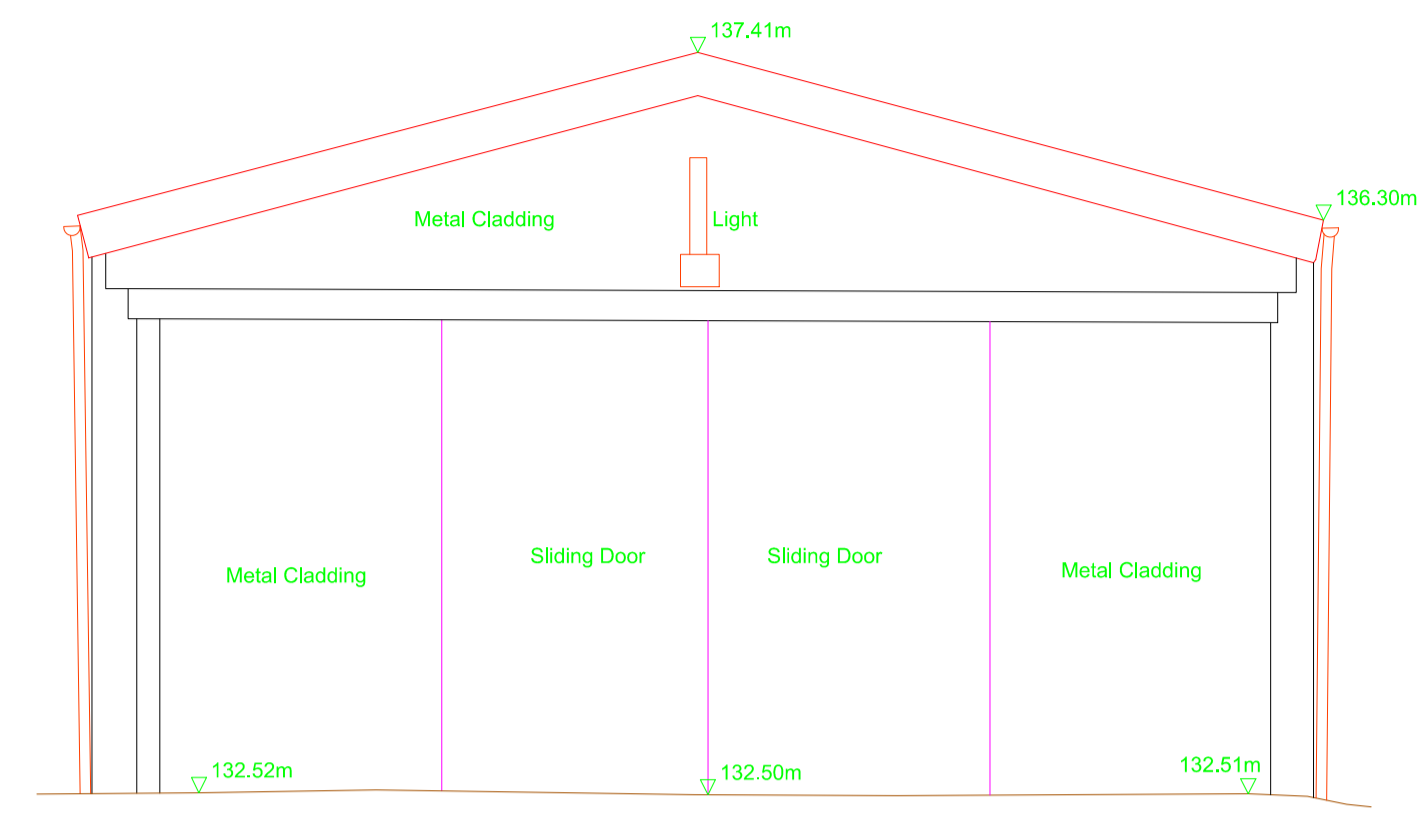



130.000m AOD
Elevation 2

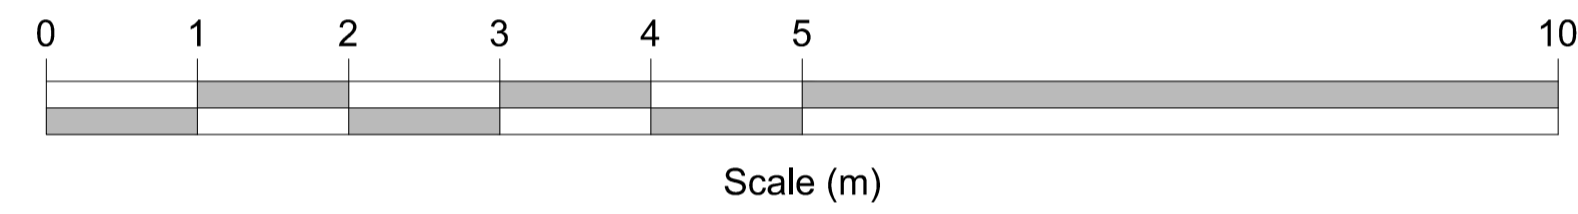


LEGEND

ACL	ARCH CENTER LEVEL
ASL	ARCH SPRING LEVEL
CLG	CEILING LEVEL
DHL	DOOR HEAD LEVEL
FL	FLOOR LEVEL
RU	RAMP UP
SCLG	SUSPENDED / FALSE CEILING LEVEL
SL	SLAB LEVEL
SU	STEPS UP
THL	THRESHOLD LEVEL
TWL	TOP OF WALL LEVEL
US	UNDERSIDE LEVEL
USB	UNDERSIDE OF BEAM LEVEL
USJ	UNDERSIDE OF JOIST LEVEL
WACL	WINDOW ARCH CENTER LEVEL
WASL	WINDOW ARCH SPRING LEVEL
WCL	WINDOW CILL LEVEL
WHL	WINDOW HEAD LEVEL


ALL LEVELS ARE RELATED TO THE ORDINANCE SURVEY NATIONAL GRID BY MEANS OF GPS USING LEICA SMARTNET RTX NETWORK.
ALL DIMENSIONS ARE IN METERS.
THIS DRAWING REMAINS THE PROPERTY OF OMEGA GEOMATICS AND SHOULD NOT BE PASSED TO ANY THIRD PARTIES OR USED FOR ANY PURPOSE OTHER THAN ORIGINALLY INTENDED.

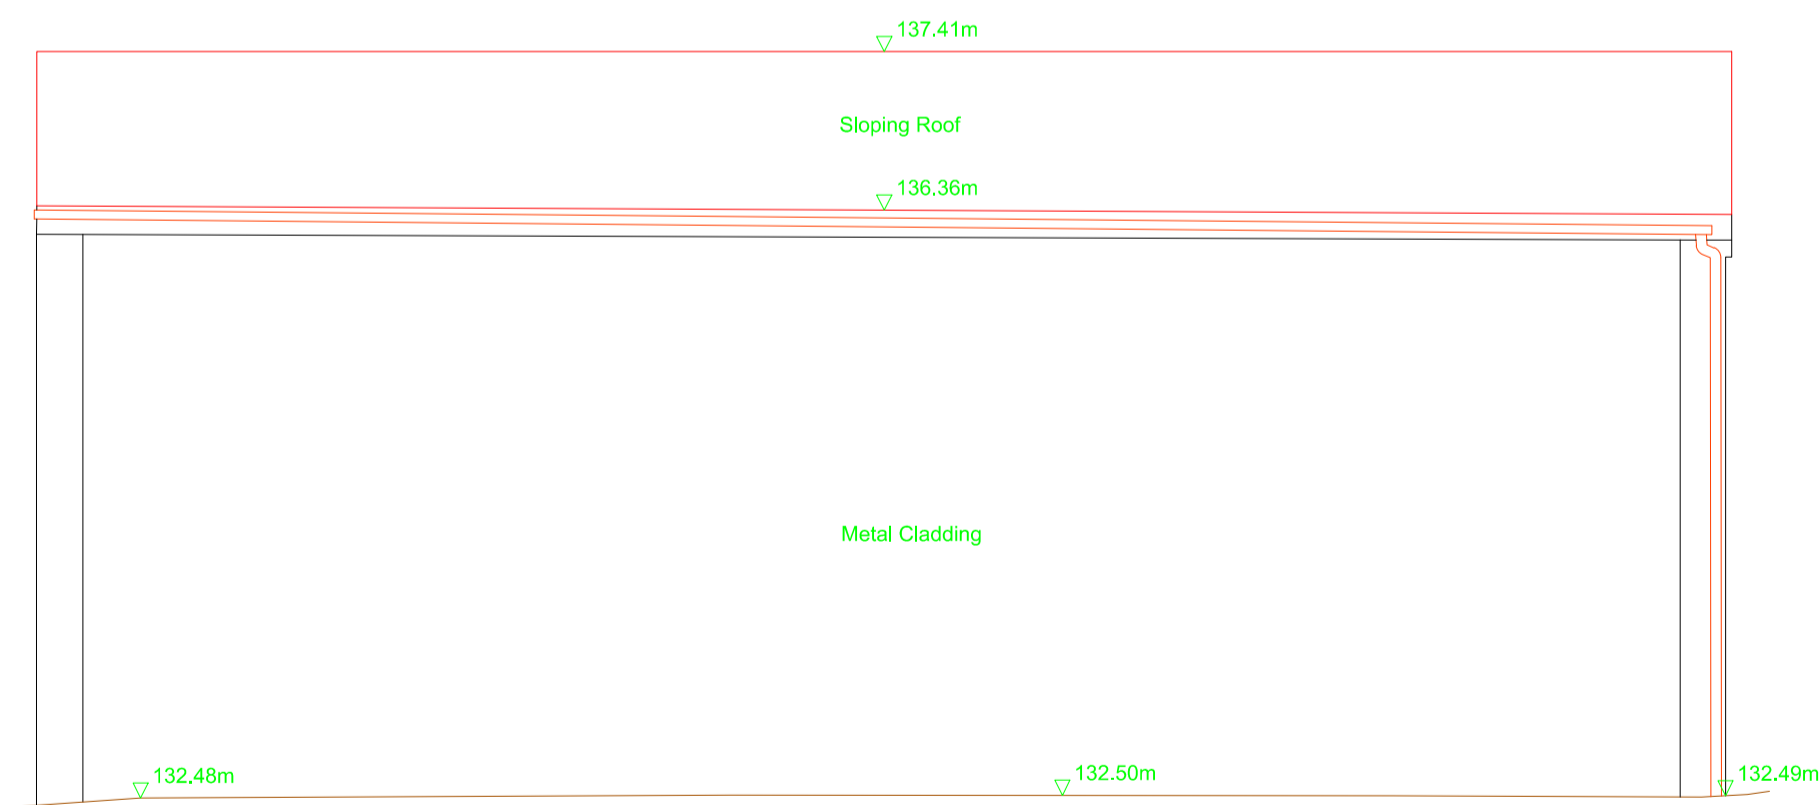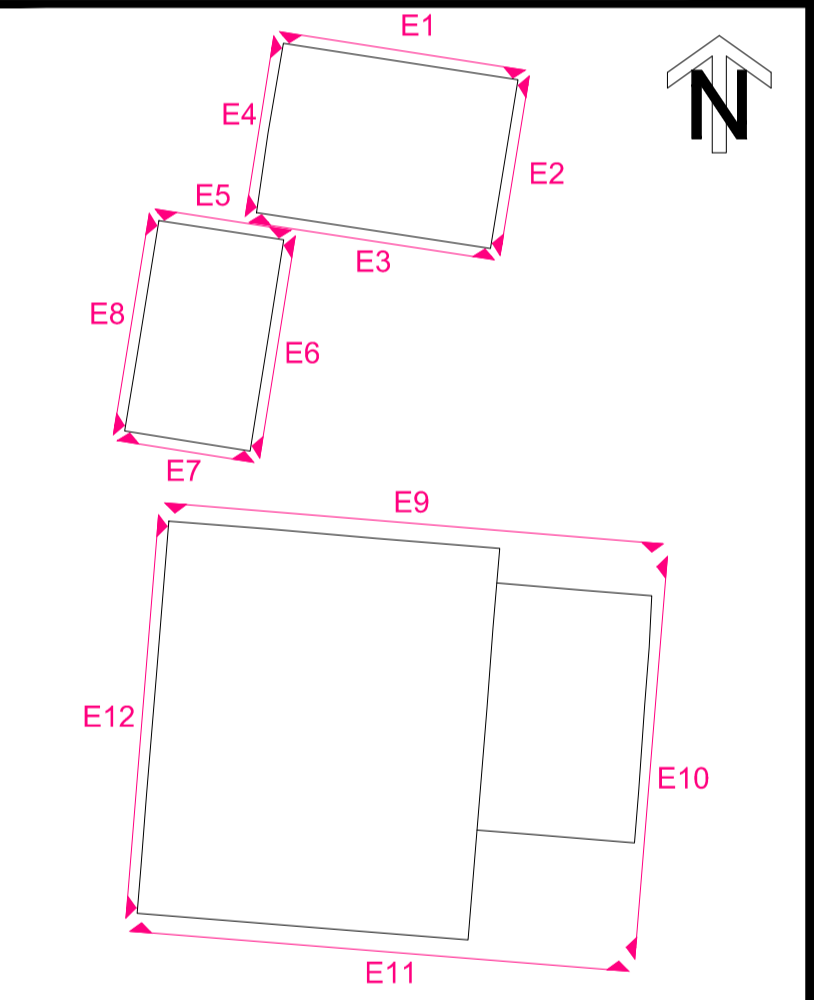

130.000m AOD
Elevation 3

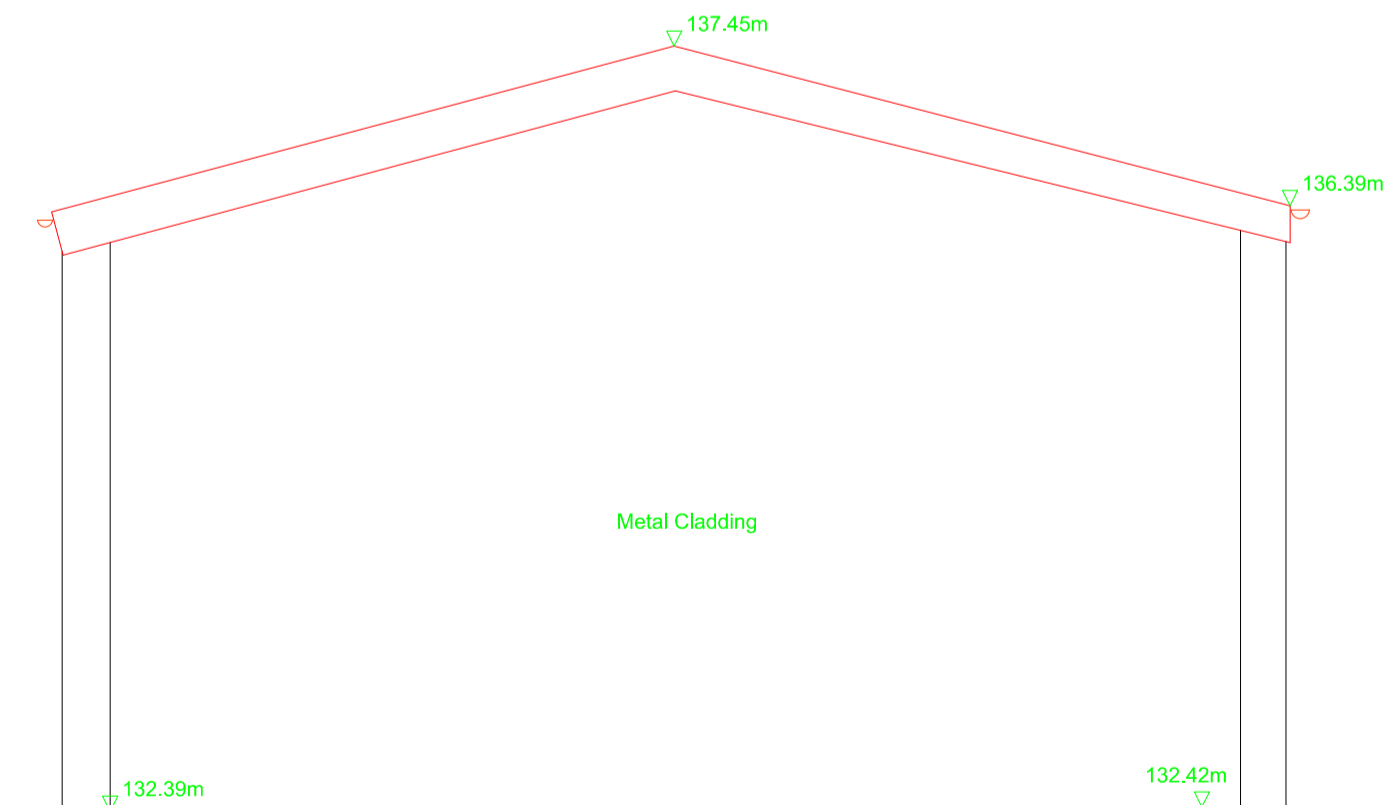

130.000m AOD
Elevation 4

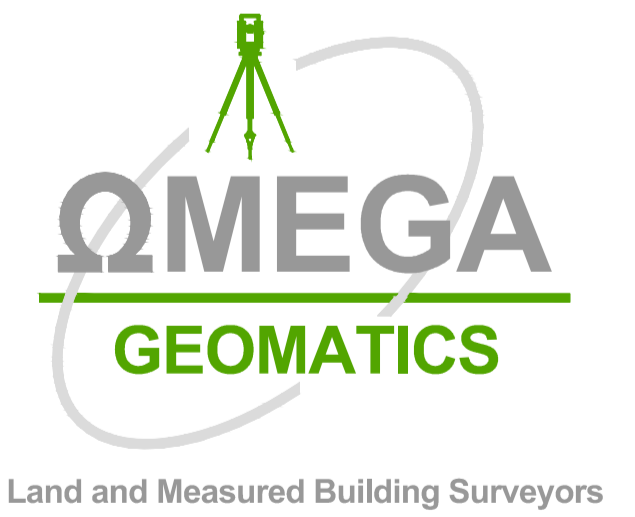

UNIT 1, HOATH BUSINESS CENTRE
HOATH LANE
GILLINGHAM
KENT ME8 0BF
Tel: 44 (0)1634 751 002
Fax: 44 (0)1634 751 002
Web: www.omegagemo.co.uk
Enquiries: survey@omegagemo.co.uk

CLIENT
DEACON LANDSCAPE MANAGEMENT


PROJECT
DEACON LANDSCAPE MANAGEMENT, WOOTON LANE, WOOTON, CANTERBURY, KENT, CT4 6RP

TITLE
EXISTING ELEVATIONS


JOB Ref. 15-0123 DATE MAY 2015

SCALE 1:50 @ A1 DWG. No. 1 of 4


SHEET SIZE A1 DRAWING FILE ELEV_02.DWG

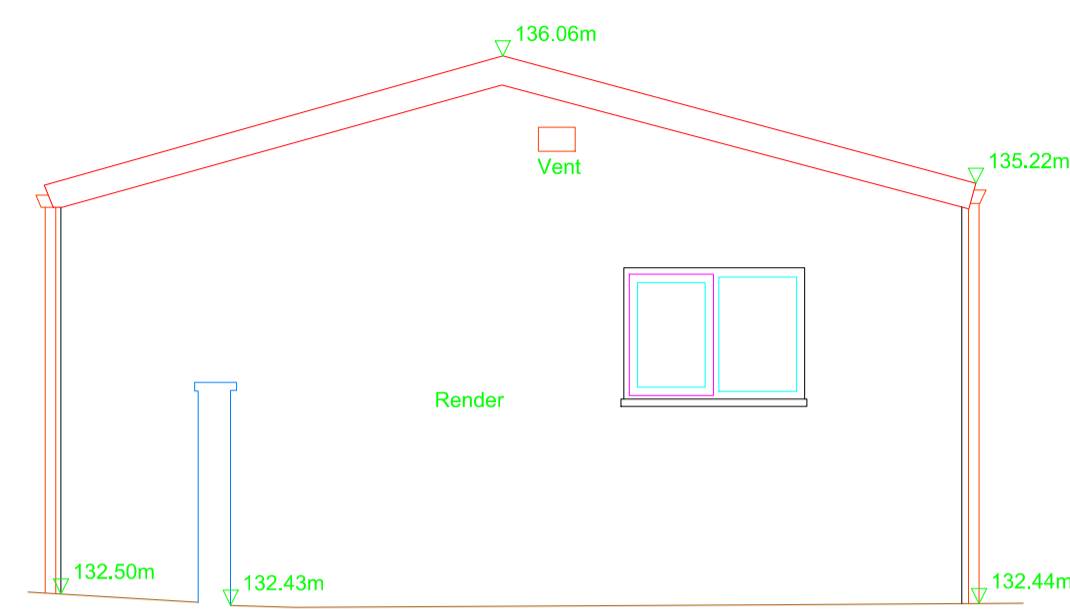

130.000m AOD
Elevation 5

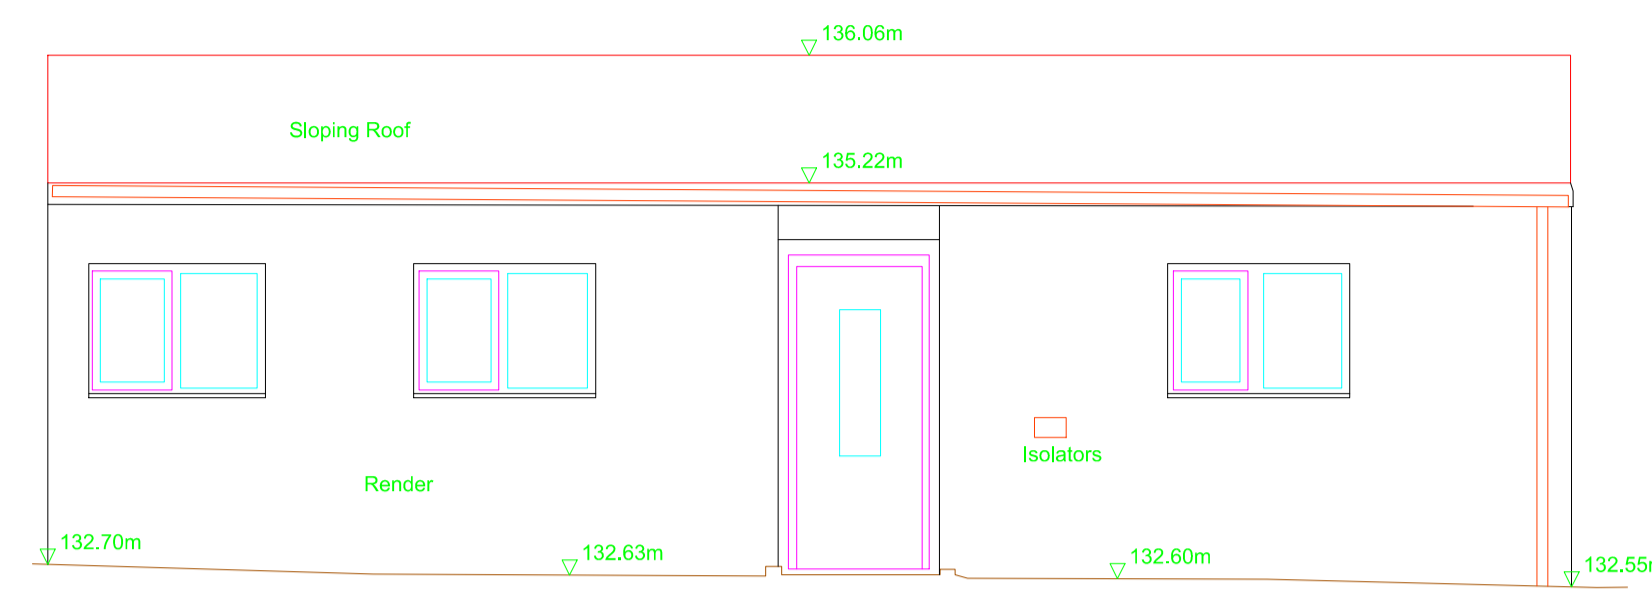



130.000m AOD
Elevation 6

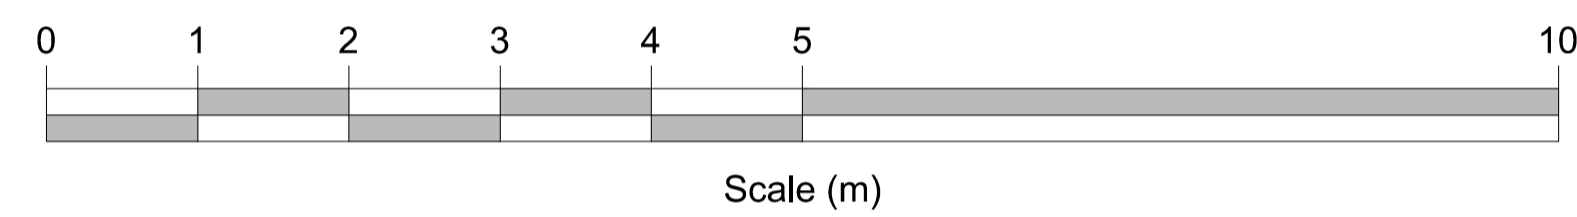


LEGEND

ACL	ARCH CENTER LEVEL
ASL	ARCH SPRING LEVEL
CLG	CEILING LEVEL
DHL	DOOR HEAD LEVEL
FL	FLOOR LEVEL
RU	RAMP UP
SCLG	SUSPENDED / FALSE CEILING LEVEL
SL	SLAB LEVEL
SU	STEPS UP
THL	THRESHOLD LEVEL
TWL	TOP OF WALL LEVEL
US	UNDERSIDE LEVEL
USB	UNDERSIDE OF BEAM LEVEL
USJ	UNDERSIDE OF JOIST LEVEL
WACL	WINDOW ARCH SPRING LEVEL
WASL	WINDOW ARCH CENTER LEVEL
WCL	WINDOW CILL LEVEL
WHL	WINDOW HEAD LEVEL


ALL LEVELS ARE RELATED TO THE ORDNANCE SURVEY NATIONAL GRID BY MEANS OF GPS USING LEICA SMARTNET RTX NETWORK.
ALL DIMENSIONS ARE IN METERS.
THIS DRAWING REMAINS THE PROPERTY OF OMEGA GEOMATICS AND SHOULD NOT BE PASSED TO ANY THIRD PARTIES OR USED FOR ANY PURPOSE OTHER THAN ORIGINALLY INTENDED.

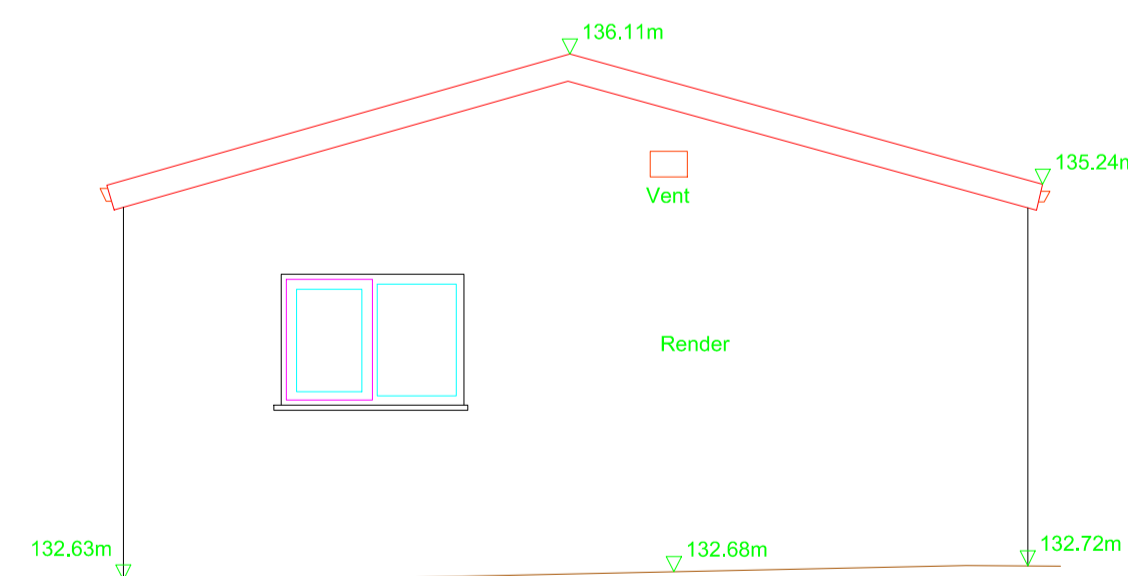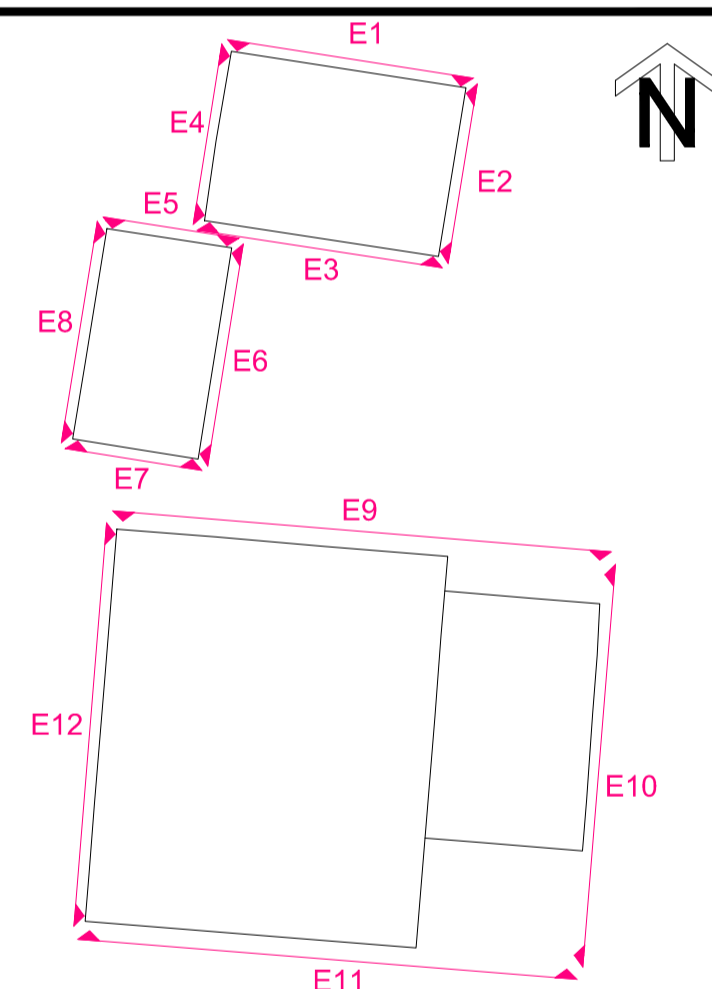

130.000m AOD
Elevation 7

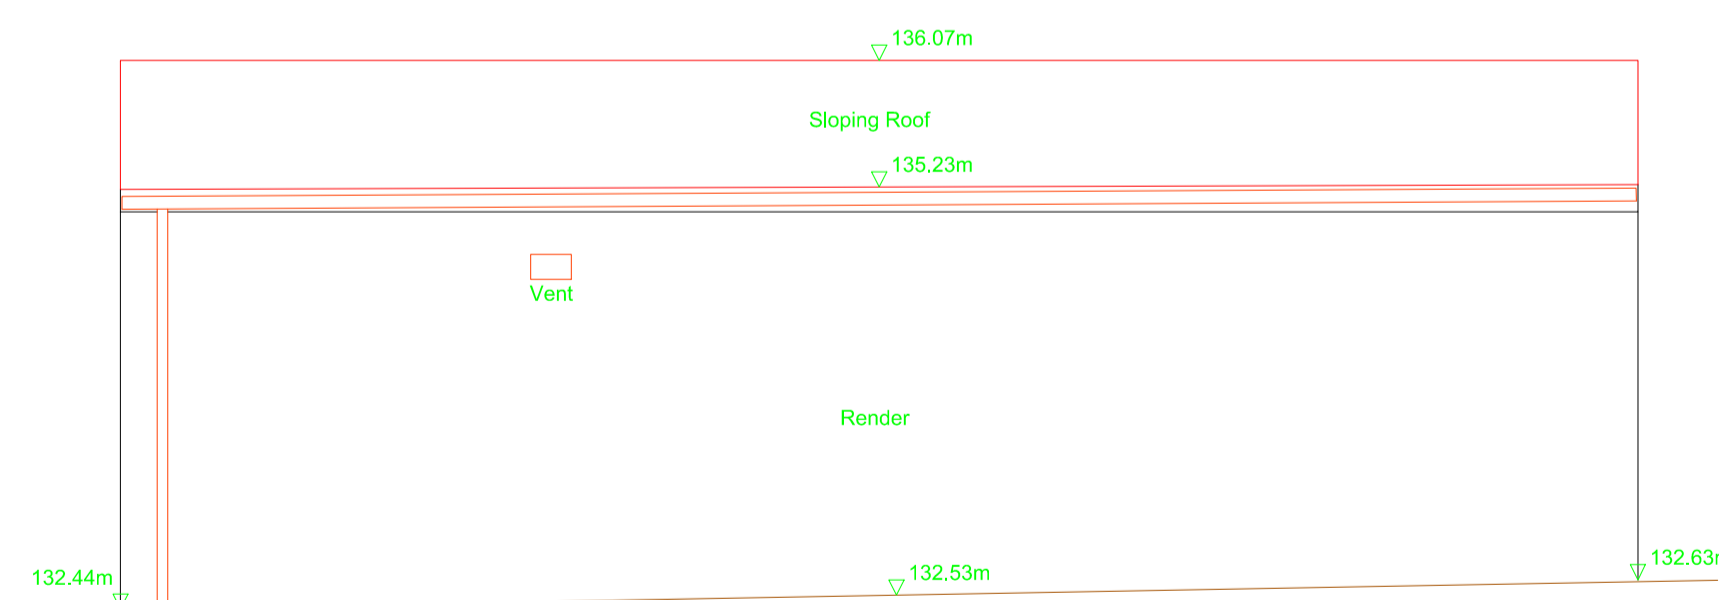

130.000m AOD
Elevation 8

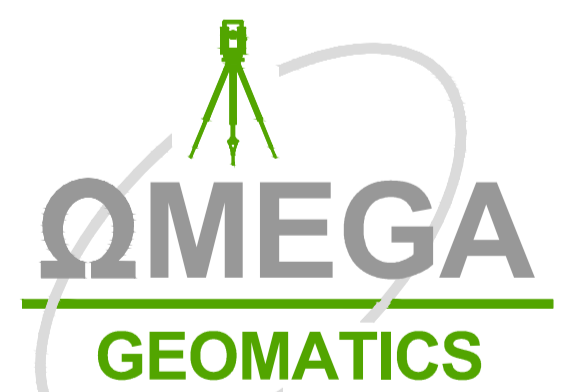

Land and Measured Building Surveyors

UNIT 1, HOATH BUSINESS CENTRE Tel: +44 (0)1634 751 002
HOATH LANE Fax: +44 (0)1634 751 002
GILLINGHAM Web: www.omegagemo.co.uk
KENT ME8 0BF Enquiries: survey@omegagemo.co.uk

CLIENT
DEACON LANDSCAPE MANAGEMENT


PROJECT
DEACON LANDSCAPE MANAGEMENT, WOOTON LANE, WOOTON, CANTERBURY, KENT, CT4 6RP

TITLE
EXISTING ELEVATIONS


JOB Ref. 15-0123 DATE MAY 2015

SCALE 1:50 @ A1 DWG. No. 2 of 4

SHEET SIZE A1 DRAWING FILE ELEV_02.DWG

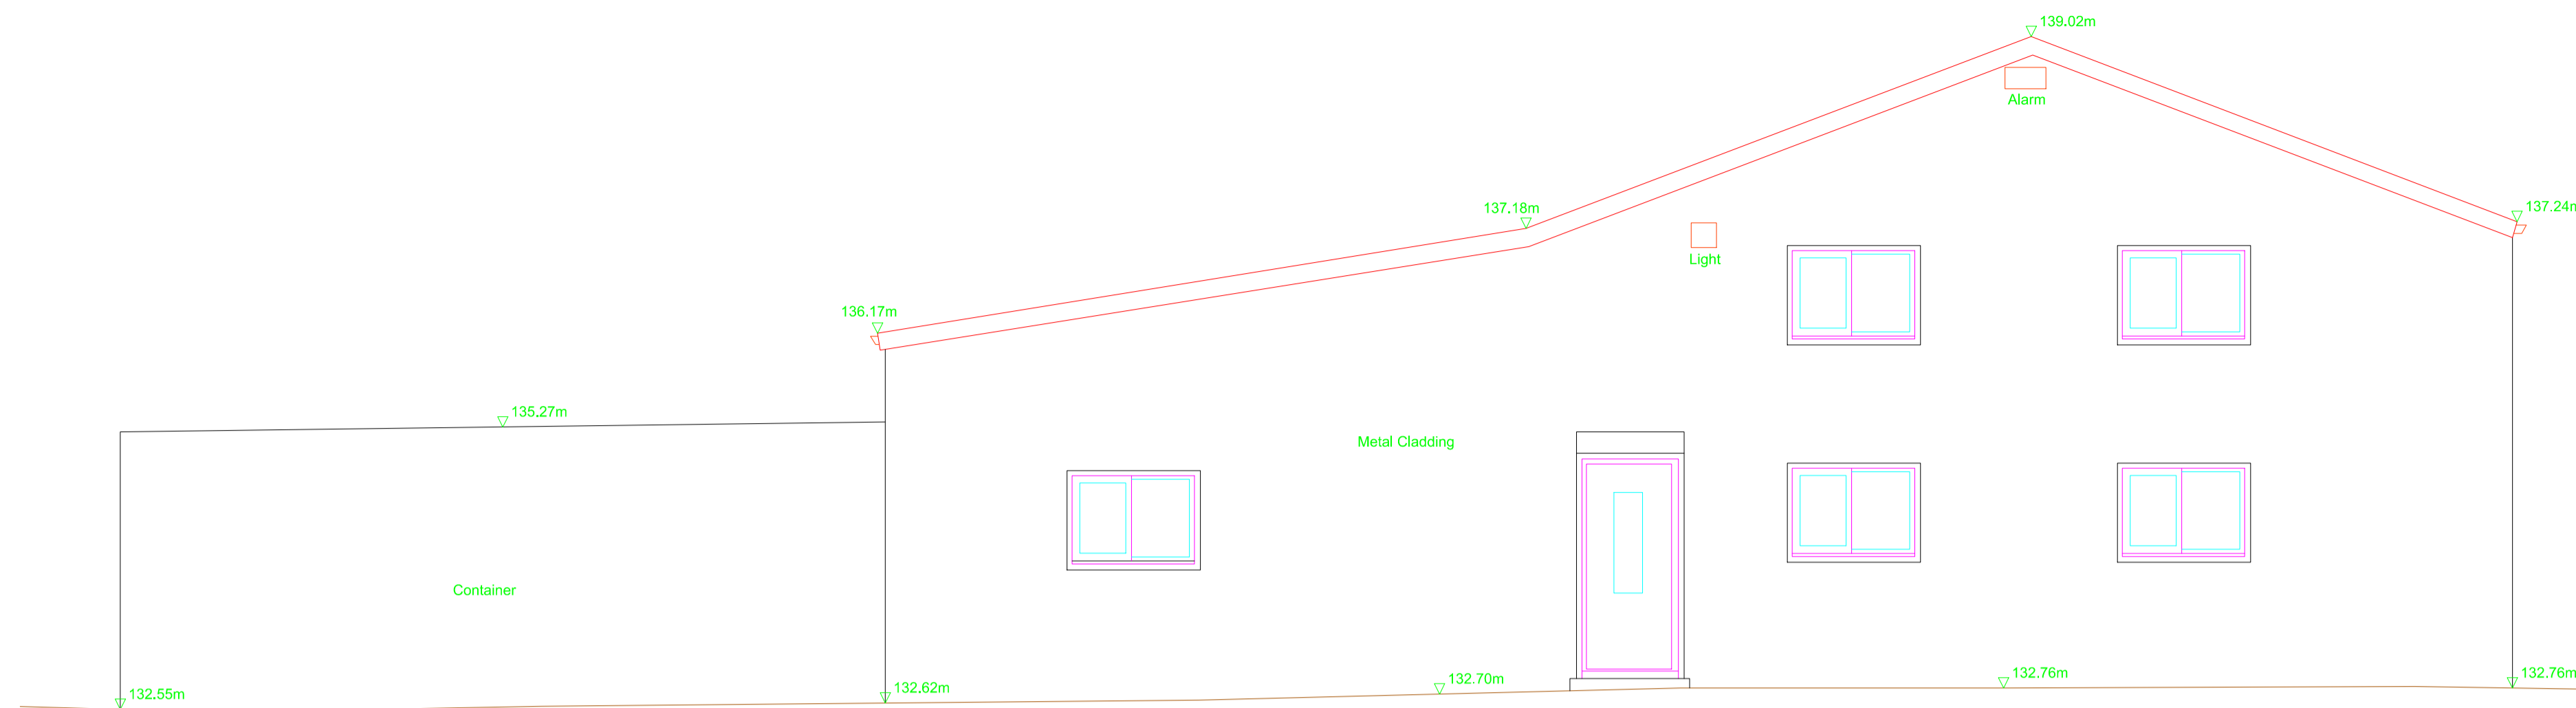

130.000m AOD
Elevation 9

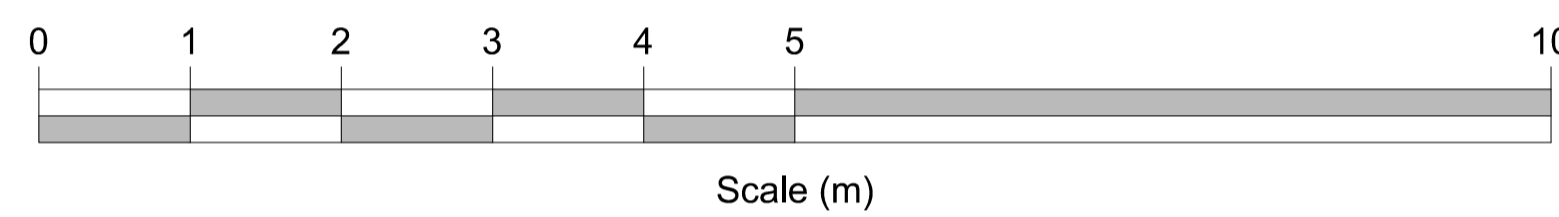



LEGEND

- ACL ARCH CENTER LEVEL
- ASL ARCH SPRING LEVEL
- CLG CEILING LEVEL
- DHL DOOR HEAD LEVEL
- FL FLOOR LEVEL
- RU RAMP UP
- SCLG SUSPENDED / FALSE CEILING LEVEL
- SL SLAB LEVEL
- SU STEPS UP
- THL THRESHOLD LEVEL
- TWL TOP OF WALL LEVEL
- US UNDERSIDE LEVEL
- USB UNDERSIDE OF BEAM LEVEL
- USJ UNDERSIDE OF JOIST LEVEL
- WACL WINDOW ARCH SPRING LEVEL
- WASL WINDOW ARCH CENTER LEVEL
- WCL WINDOW CILL LEVEL
- WHL WINDOW HEAD LEVEL


ALL LEVELS ARE RELATED TO THE ORDINANCE SURVEY NATIONAL GRID BY MEANS OF GPS USING LEICA SMARTNET RTK NETWORK.

ALL DIMENSIONS ARE IN METERS.

THIS DRAWING REMAINS THE PROPERTY OF OMEGA GEOMATICS AND SHOULD NOT BE PASSED TO ANY THIRD PARTIES OR USED FOR ANY PURPOSE OTHER THAN ORIGINALLY INTENDED.

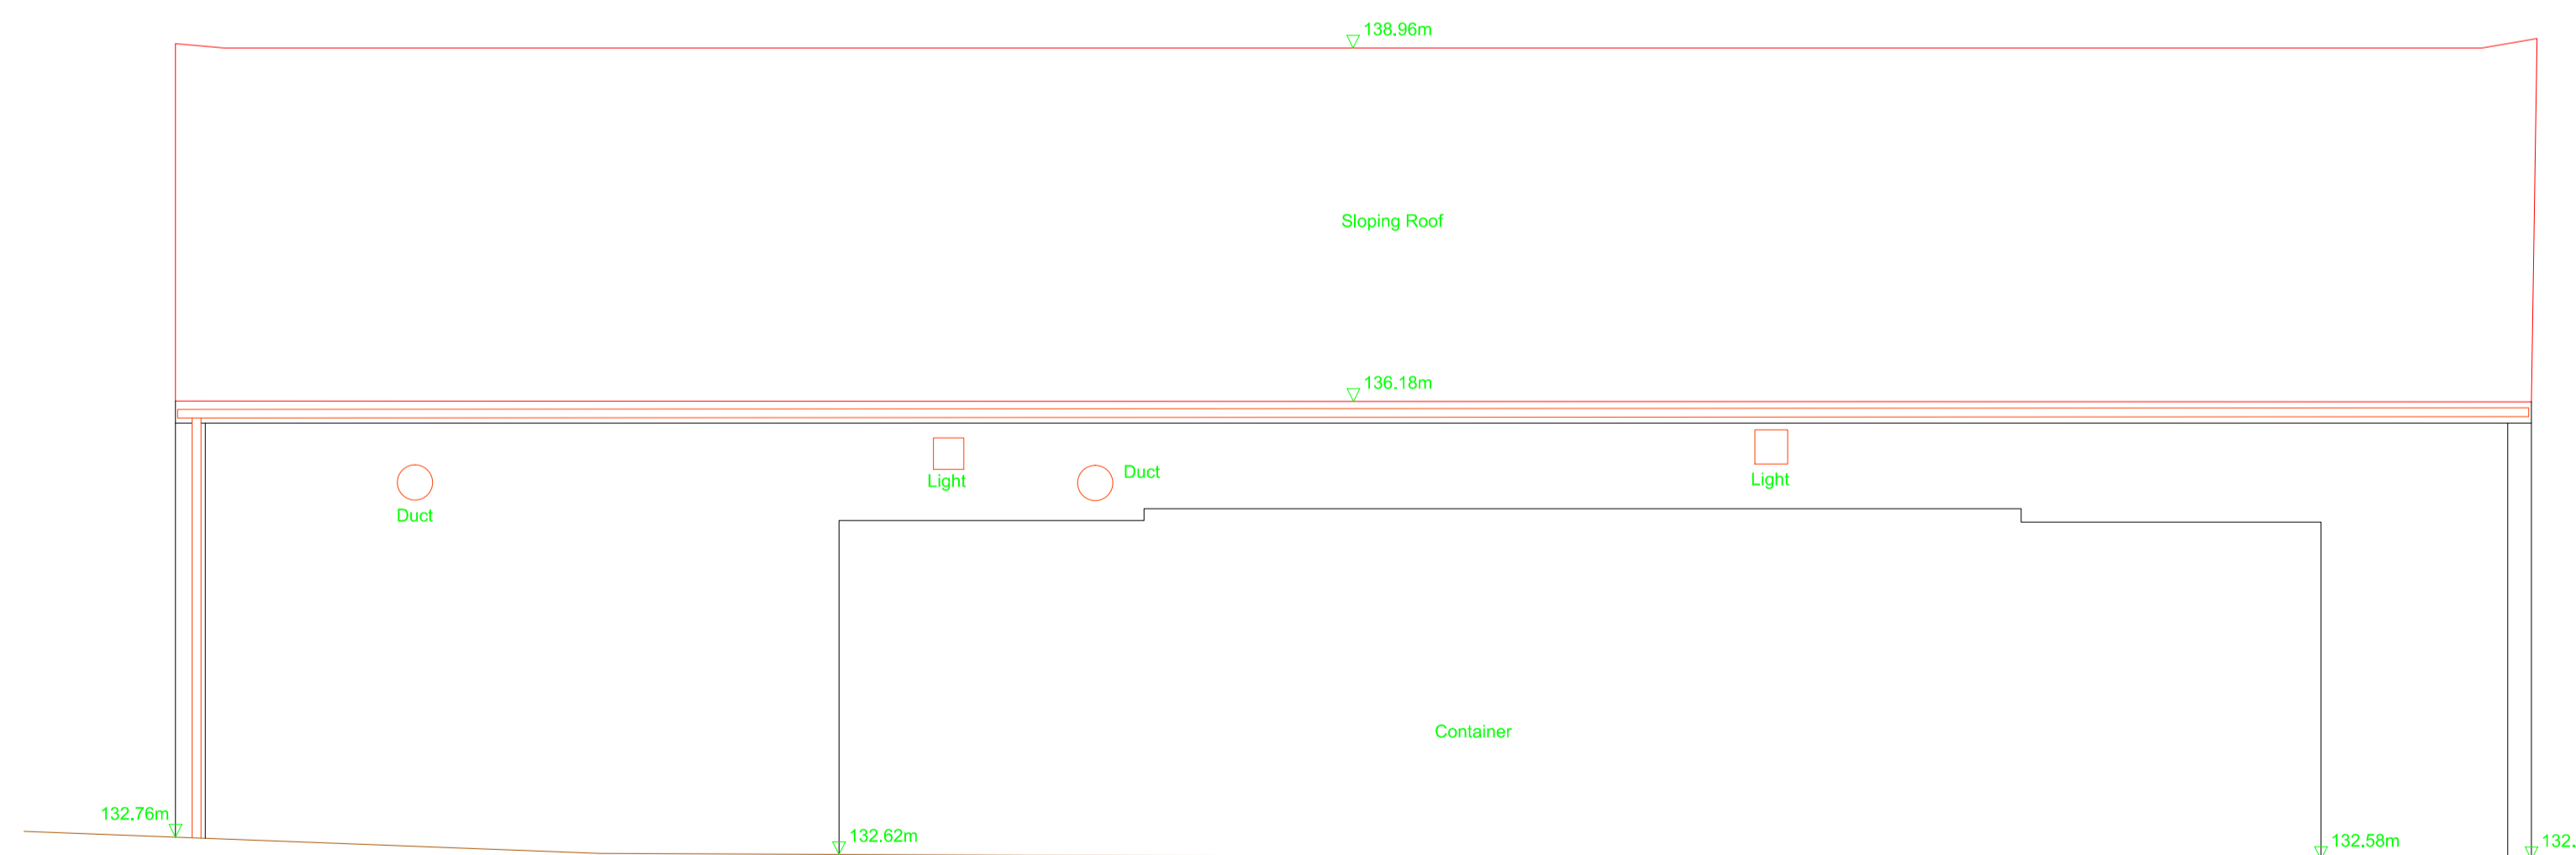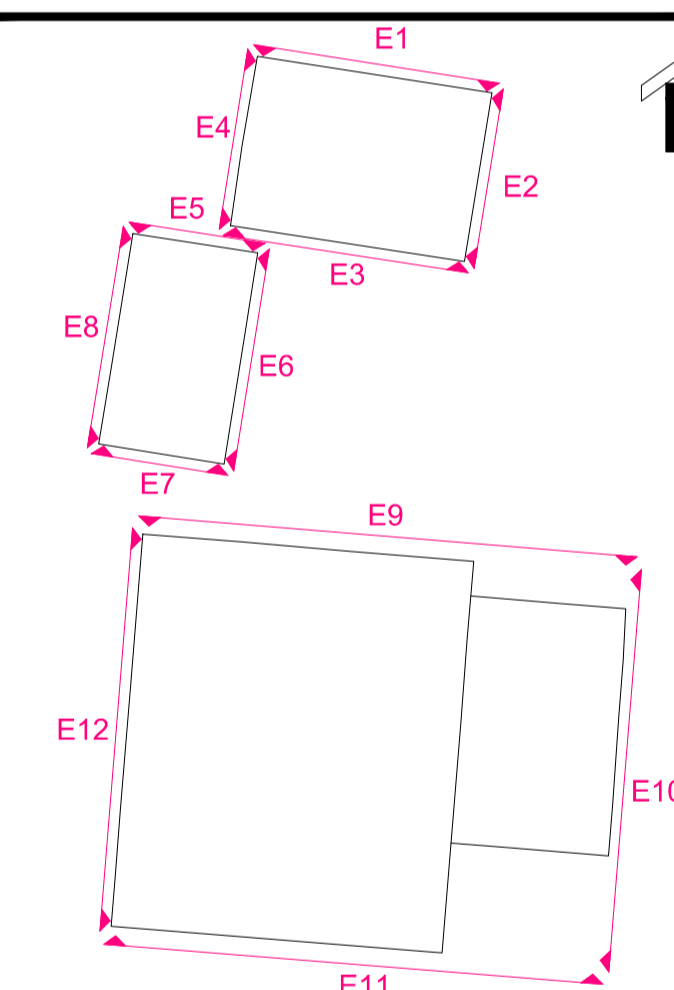

130.000m AOD
Elevation 10

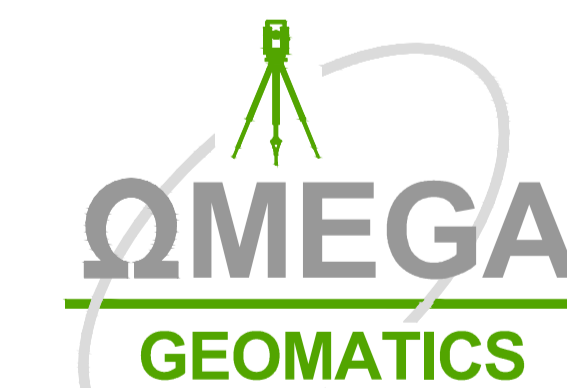

Land and Measured Building Surveyors

UNIT 1, HOATH BUSINESS CENTRE Tel: 444 (0)1634 751 002
HOATH LANE Fax: 444 (0)1634 751 002
GILLINGHAM Web: www.omegagemo.co.uk
KENT ME8 0BF Enquiries: survey@omegagemo.co.uk

CLIENT
DEACON LANDSCAPE MANAGEMENT


PROJECT
DEACON LANDSCAPE
MANAGEMENT, WOOTON LANE, WOOTON,
CANTERBURY, KENT, CT4 6RP

TITLE
EXISTING ELEVATIONS


JOB Ref. 15-0123 DATE MAY 2015

SCALE 1:50 @ A1 DWG. No. 3 of 4

SHEET SIZE A1 DRAWING FILE ELEV_02.DWG

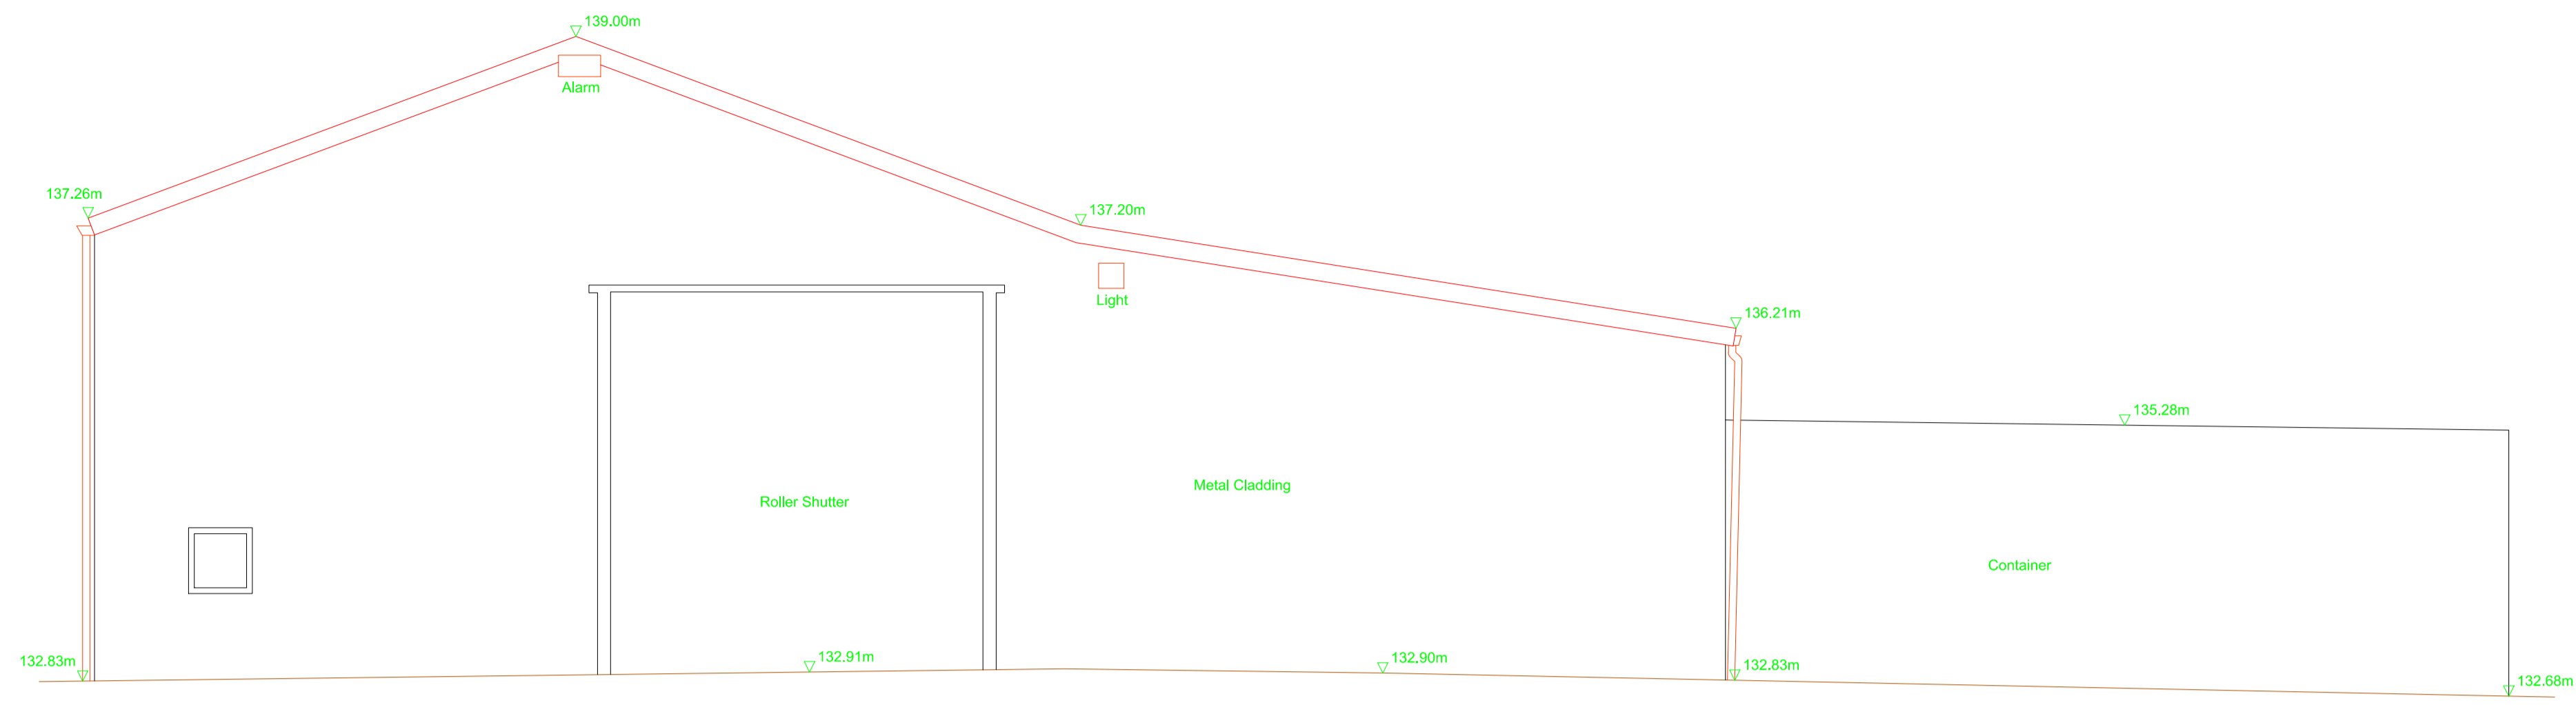

130.000m AOD
Elevation 11

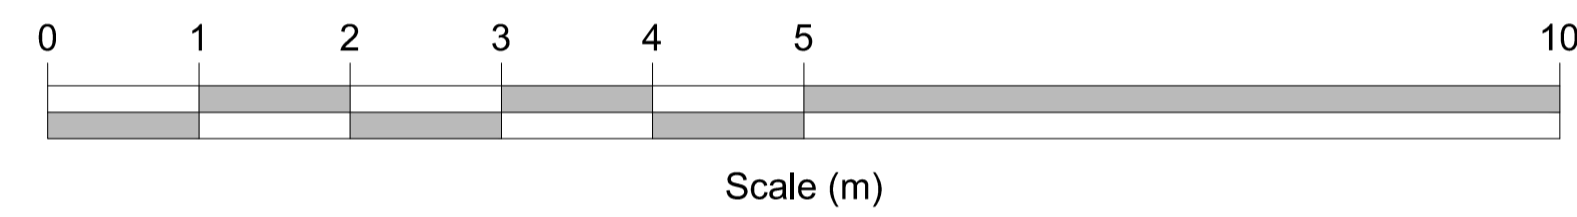


LEGEND

- ACL ARCH CENTER LEVEL
- ASL ARCH SPRING LEVEL
- CLG CEILING LEVEL
- DL DOOR HEAD LEVEL
- FL FLOOR LEVEL
- RU RAMP UP
- SCLG SUSPENDED / FALSE CEILING LEVEL
- SL SLAB LEVEL
- SU STEPS UP
- THL THRESHOLD LEVEL
- TWL TOP OF WALL LEVEL
- US UNDERSIDE LEVEL
- USB UNDERSIDE OF BEAM LEVEL
- USJ UNDERSIDE OF JOIST LEVEL
- WACL WINDOW ARCH CENTER LEVEL
- WASL WINDOW ARCH SPRING LEVEL
- WCL WINDOW CILL LEVEL
- WHL WINDOW HEAD LEVEL


ALL LEVELS ARE RELATED TO THE ORDINANCE SURVEY NATIONAL GRID BY MEANS OF GPS USING LEICA SMARTNET RTK NETWORK.

ALL DIMENSIONS ARE IN METERS.

THIS DRAWING REMAINS THE PROPERTY OF OMEGA GEOMATICS AND SHOULD NOT BE PASSED TO ANY THIRD PARTIES OR USED FOR ANY PURPOSE OTHER THAN ORIGINALLY INTENDED.

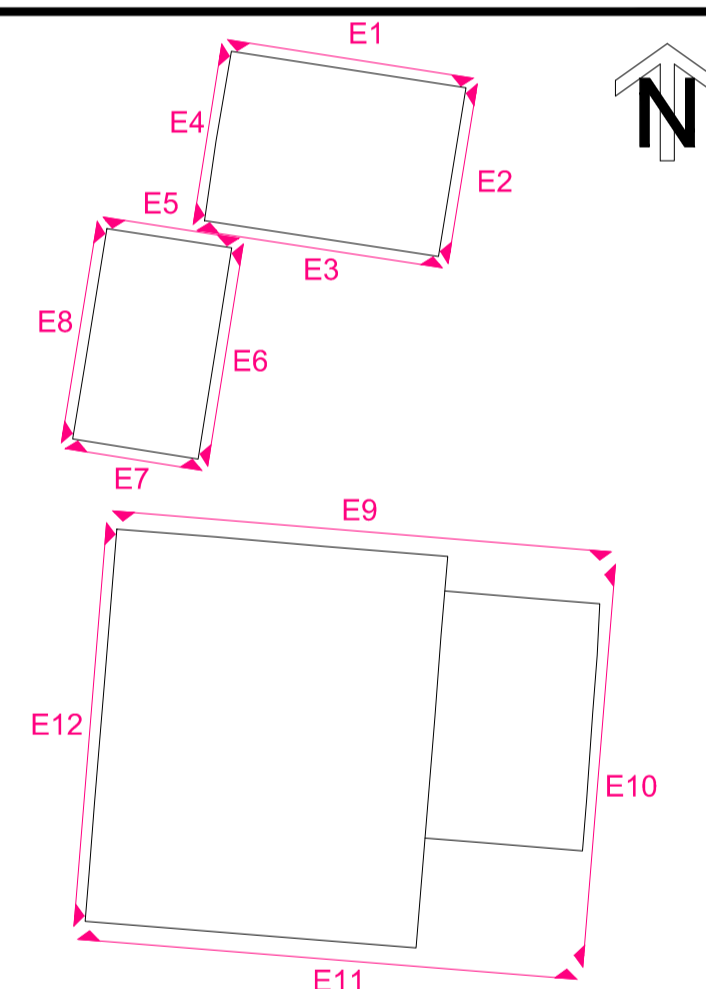

130.000m AOD
Elevation 12

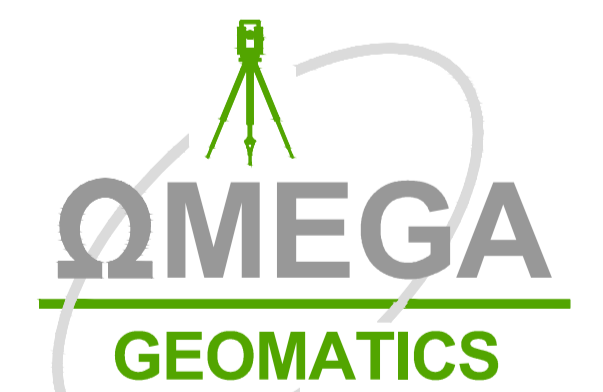

Land and Measured Building Surveyors

UNIT 1, HOATH BUSINESS CENTRE Tel: 444 (0)1634 751 002
 HOATH LANE Fax: 444 (0)1634 751 002
 GILLINGHAM Web: www.omegagemo.co.uk
 KENT ME8 0BF Enquiries: survey@omegagemo.co.uk

CLIENT
DEACON LANDSCAPE MANAGEMENT

PROJECT DEACON LANDSCAPE
MANAGEMENT, WOOTON LANE, WOOTON,
CANTERBURY, KENT, CT4 6RP

TITLE EXISTING ELEVATIONS

JOB Ref. 15-0123 DATE MAY 2015

SCALE 1:50 @ A1 DWG. No. 4 of 4

SHEET SIZE A1 DRAWING FILE ELEV_02.DWG