

**LEGEND**

ACL	ARCH CENTER LEVEL	↗	ARCHED / VAULTED CEILING
ASL	ARCH SPRING LEVEL	↖	
CLG	CEILING LEVEL	---	BUILDING LINE / WALL LINE
FL	FLOOR LEVEL	---	DETAIL / STAIRS
DHL	DOOR HEAD LEVEL	---	OVERHEAD DETAIL
RU	RAMP UP	---	PARTITIONS
SCLG	SUSPENDED / FALSE CEILING LEVEL	---	GLAZING
SL	SLAB LEVEL		
SU	STEPS UP		
THL	THRESHOLD LEVEL		
TWL	TOP OF WALL LEVEL		
US	UNDERSIDE LEVEL		
USB	UNDERSIDE OF BEAM LEVEL		
USJ	UNDERSIDE OF JOIST LEVEL		
WACL	WINDOW ARCH CENTER LEVEL		
WASL	WINDOW ARCH SPRING LEVEL		
WCL	WINDOW CILL LEVEL		
WHL	WINDOW HEAD LEVEL		

ALL LEVELS AND CO-ORDINATES ARE RELATED TO THE ORDINANCE SURVEY NATIONAL GRID AND DATUM USING GPS.

ALL DIMENSIONS ARE IN METERS.



BOXING-IN AND TRUNKING HAS NOT BEEN MEASURED EXCEPT WHERE THE WALL LINE BEHIND IT CANNOT BE ESTABLISHED.

ALL MEASUREMENTS ARE TAKEN TO EXISTING FINISHES OR FACES WHICH ARE CONSTANT AND REPRESENT AN AVERAGE FACE OR WALL LINE.

ALL WINDOW HEAD AND WINDOW CILL LEVELS ARE INTERNAL MEASUREMENTS.

CEILING HEIGHT MEASUREMENTS ARE TAKEN TO A POINT WHICH BEST REPRESENTS THE GENERAL ROOM HEIGHT.

THIS DRAWING REMAINS THE PROPERTY OF OMEGA GEOMATICS AND SHOULD NOT BE PASSED TO ANY THIRD PARTIES OR USED FOR ANY PURPOSE OTHER THAN ORIGINALLY INTENDED.

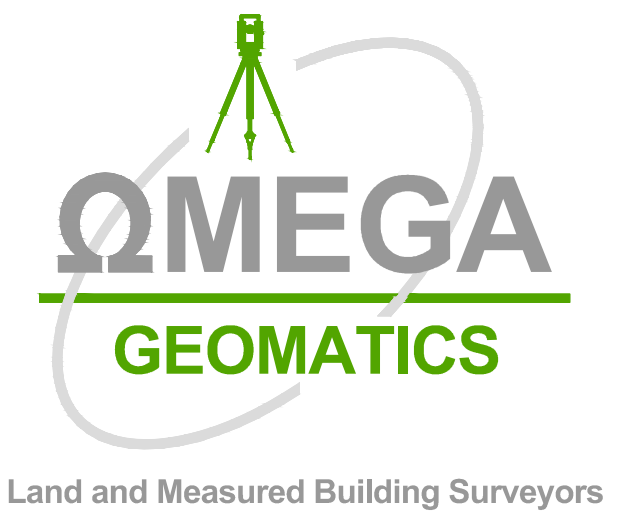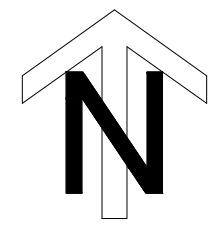

UNIT 1, HOATH BUSINESS CENTRE  
HOATH LANE  
GILLINGHAM  
KENT ME8 0BF

Tel: 444 (0)1634 751 002  
Fax: 444 (0)1634 751 002  
Web: www.omegagemo.co.uk  
Enquiries: survey@omegagemo.co.uk

CLIENT  
DEACON LANDSCAPE MANAGEMENT

PROJECT  
DEACON LANDSCAPE  
MANAGEMENT, WOOTON LANE, WOOTON,  
CANTERBURY, KENT, CT4 6RP

TITLE  
MEASURED BUILDING SURVEY

JOB Ref. 15-0123      DATE MAY 2015

SCALE 1:100 @ A1      DWG. No. 1 of 1

SHEET SIZE A1      DRAWING FILE MBIS\_03.DWG