





EXISTING

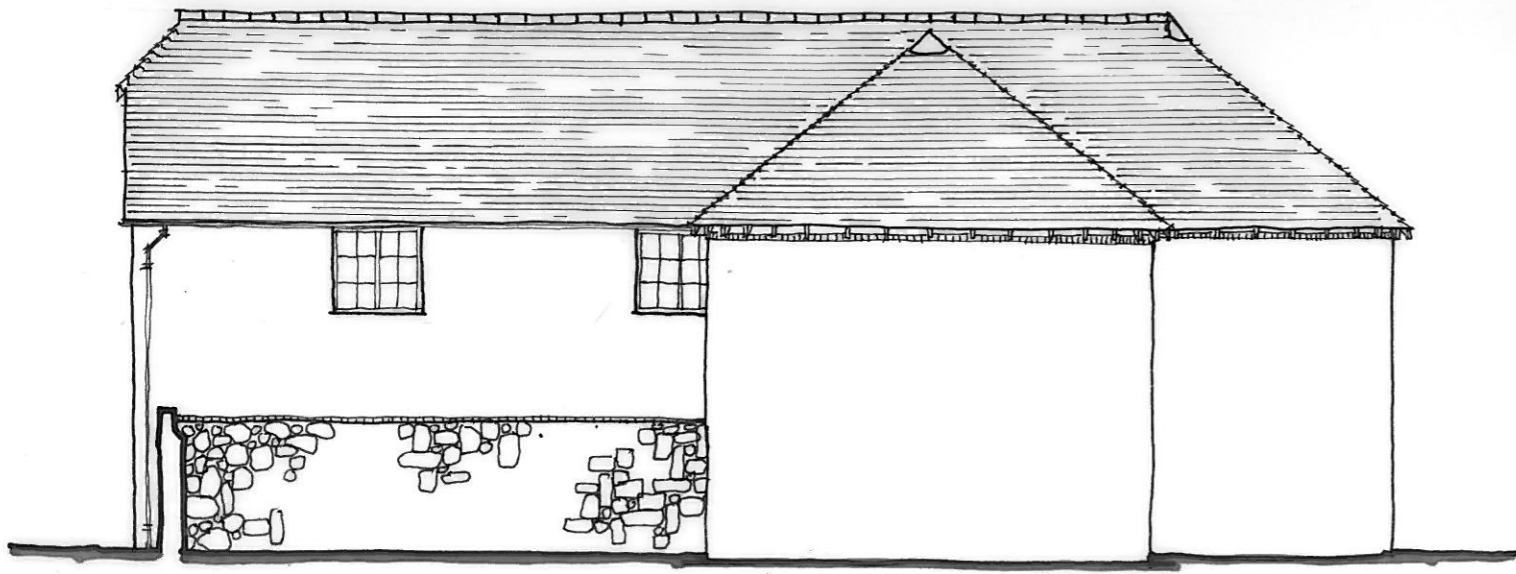


North Elevation

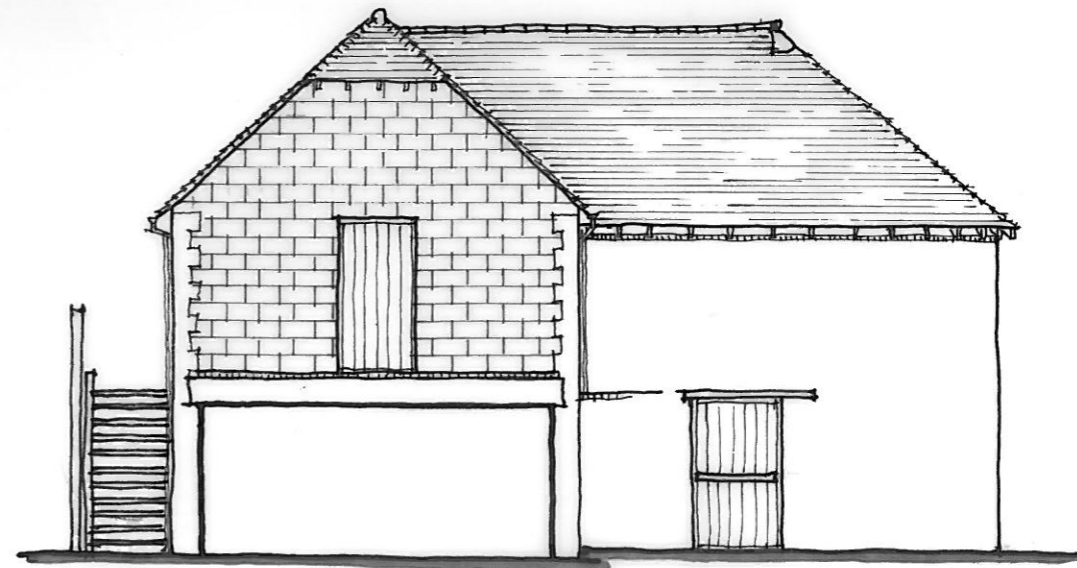

East Elevation

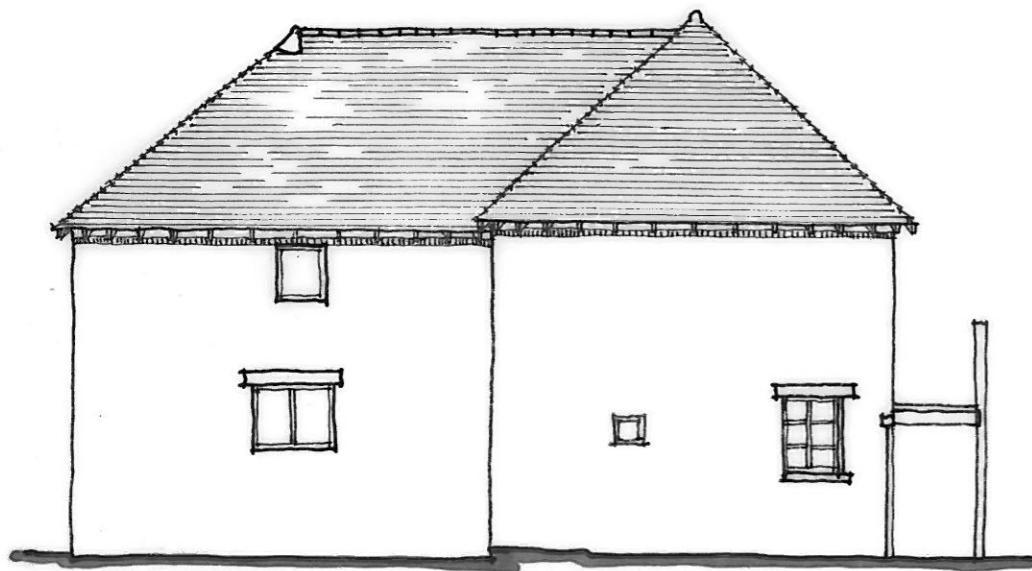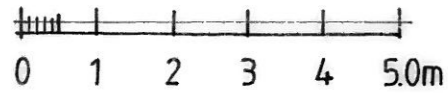

West Elevation

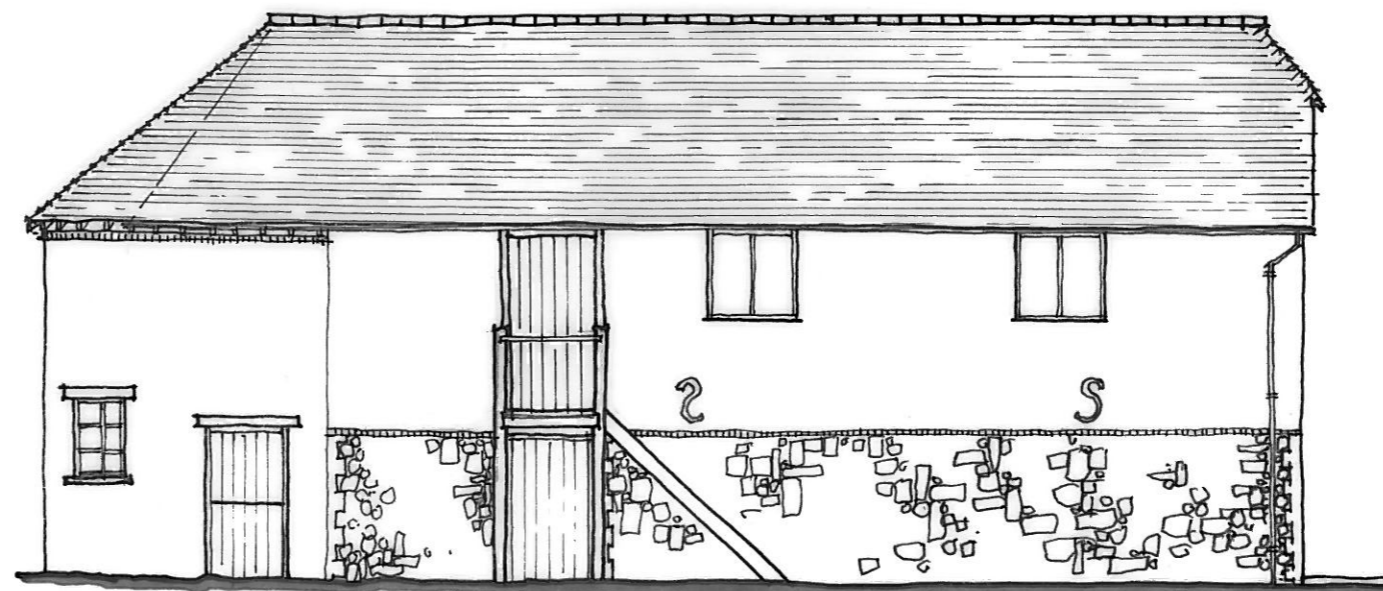

South Elevation

client	K E MONK & SON		
project	OAST CONVERSION		
title	EXISTING ELEVATIONS		
drwg	rev	scale	date
DHA/7973/05		1:00@A3	DEC 2013



Eclipse House, Eclipse Park, Sittingbourne Road
Maidstone, Kent. ME14 3EN
t: 01622 776226 f: 01622 776227
e: info@dhaplanning.co.uk w: www.dhaplanning.co.uk

No reproduction by any method of any part of this document is permitted without the consent of the copyright holders. Produced for Town and Country Planning purposes only.

O.S Licence Number: AL 54535 X