
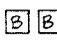
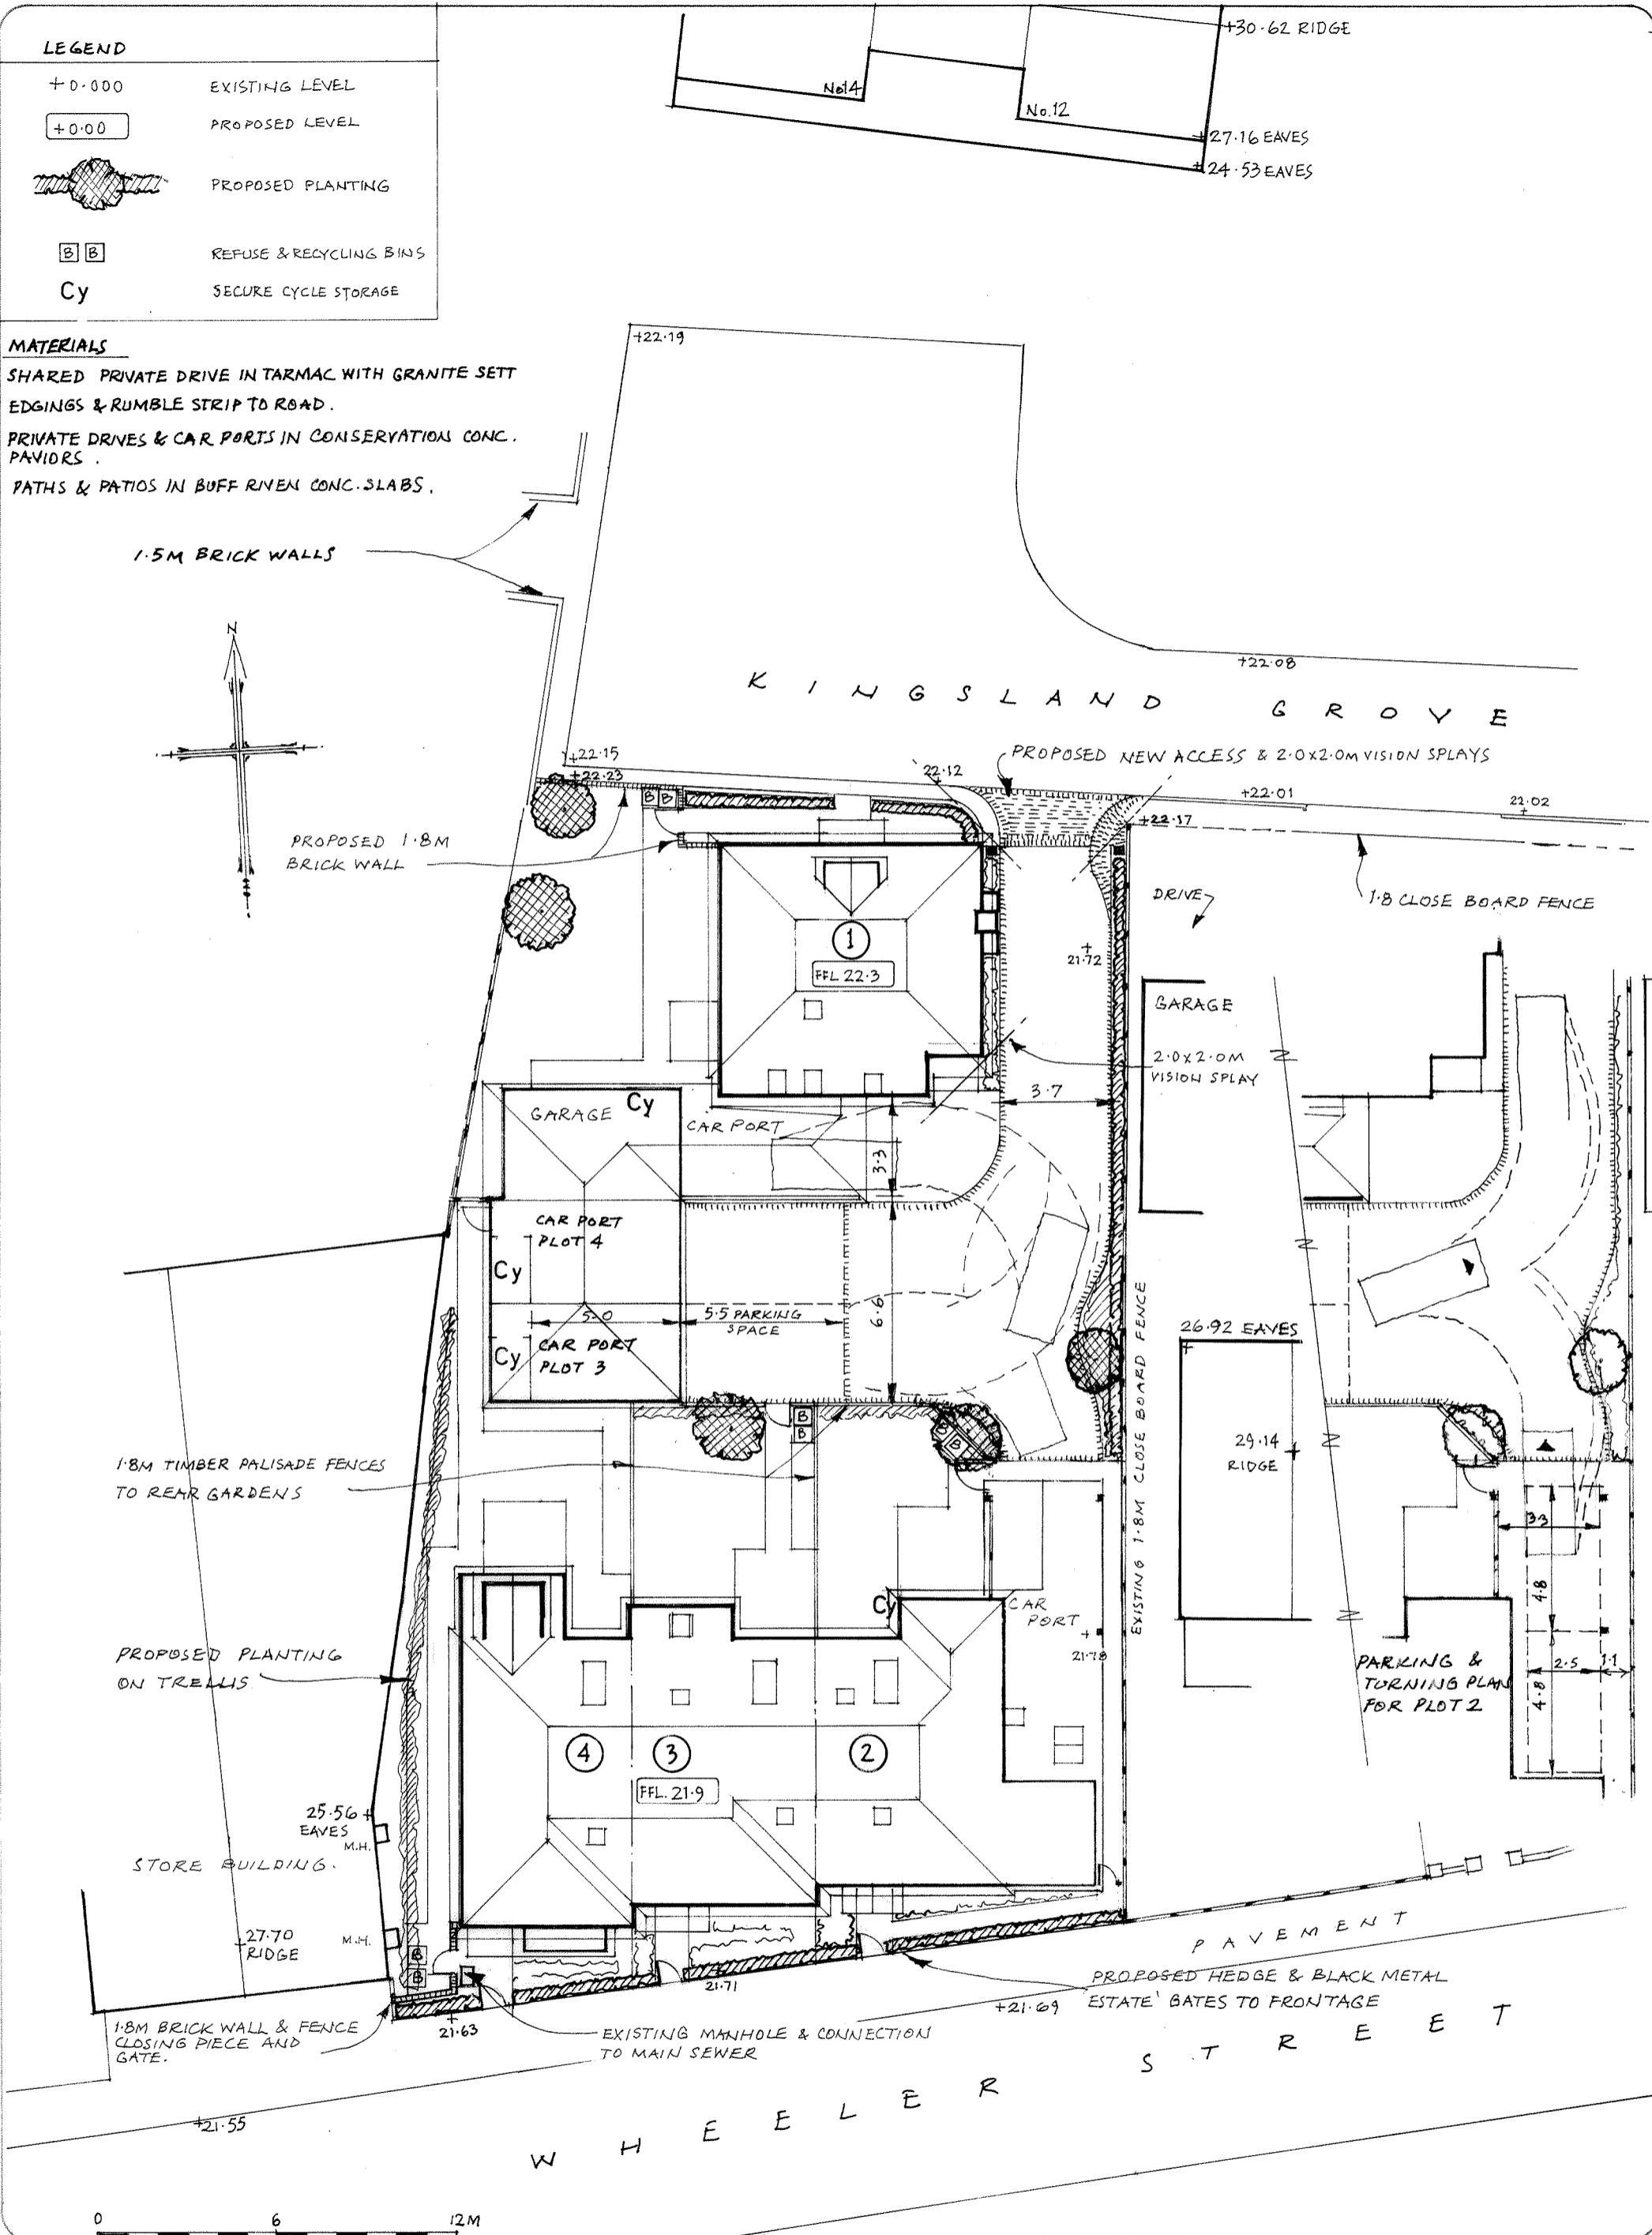


LEGEND

- +0.000 EXISTING LEVEL
- +0.00 PROPOSED LEVEL
-  PROPOSED PLANTING
-  REFUSE & RECYCLING BINS
- Cy SECURE CYCLE STORAGE


MATERIALS

- SHARED PRIVATE DRIVE IN TARMAC WITH GRANITE SETT EDGINGS & RUMBLE STRIP TO ROAD.
- PRIVATE DRIVES & CAR PORTS IN CONSERVATION CONC. PAVIORS.
- PATHS & PATIOS IN BUFF RIVEN CONC. SLABS.



rev	description
A	PLOT 1 VISION SPYLA ADDED. PLOT 2 PARKING ADJUSTED. DEC. 2016 JB

This drawing may not be reproduced in any part or form without written consent and is only to be used for the project specified in the title. All copyrights reserved. All dimensions and levels are to be checked on site prior to commencement of work and any discrepancy is to be reported to the Project Manager or Architect.



Essenden Design Limited
Tel. 01732 455831 mob 07999 807394
e-mail. james@essendendesign.com

Project **7, WHEELER STREET, HEADCORN REDEVELOPMENT.**

Drawing **SITE LAYOUT**

Drawn by **JB** Scale **1:200@A3** Date **NOV 2016** No **16 0805/2** Rev **A**