

Deacon Landscape

NOTES:
Do Not Scale.
Report all discrepancies, errors and omissions.
Verify all dimensions on site before commencing any work on site or preparing shop drawings.

All materials, components and workmanship are to comply with the relevant British Standards, Codes of Practice, and appropriate manufacturers recommendations that from time to time shall apply.

For all specialist work, see relevant drawings.

This drawing and design are copyright of Clague LLP
Registration number OC335948.

Rev	Date	Description
P1	01/06/15	Red line amended.

Project Title
Deacon Landscape
Proposed Residential Development
Wootton Lane
Wootton
Canterbury
Kent

Drawing Description Site Location Plan	
Scale	Drawn by
1:2000 @ A3	DK
Date	Checked by
May 2015	PM

CLAGUE ARCHITECTS

62 Burgate, Canterbury
Kent CT1 2BH 01227 762080


1 Kingsbourne Court, Luton Road,
Harpenden, Hertfordshire AL5 3BL 01582 765102

4th Floor, 99 Charterhouse Street
London EC1M 6HR 0203 597 6112


CANTERBURY LONDON HARPENDEN

Drawing Number Revision

21801C/01 P1

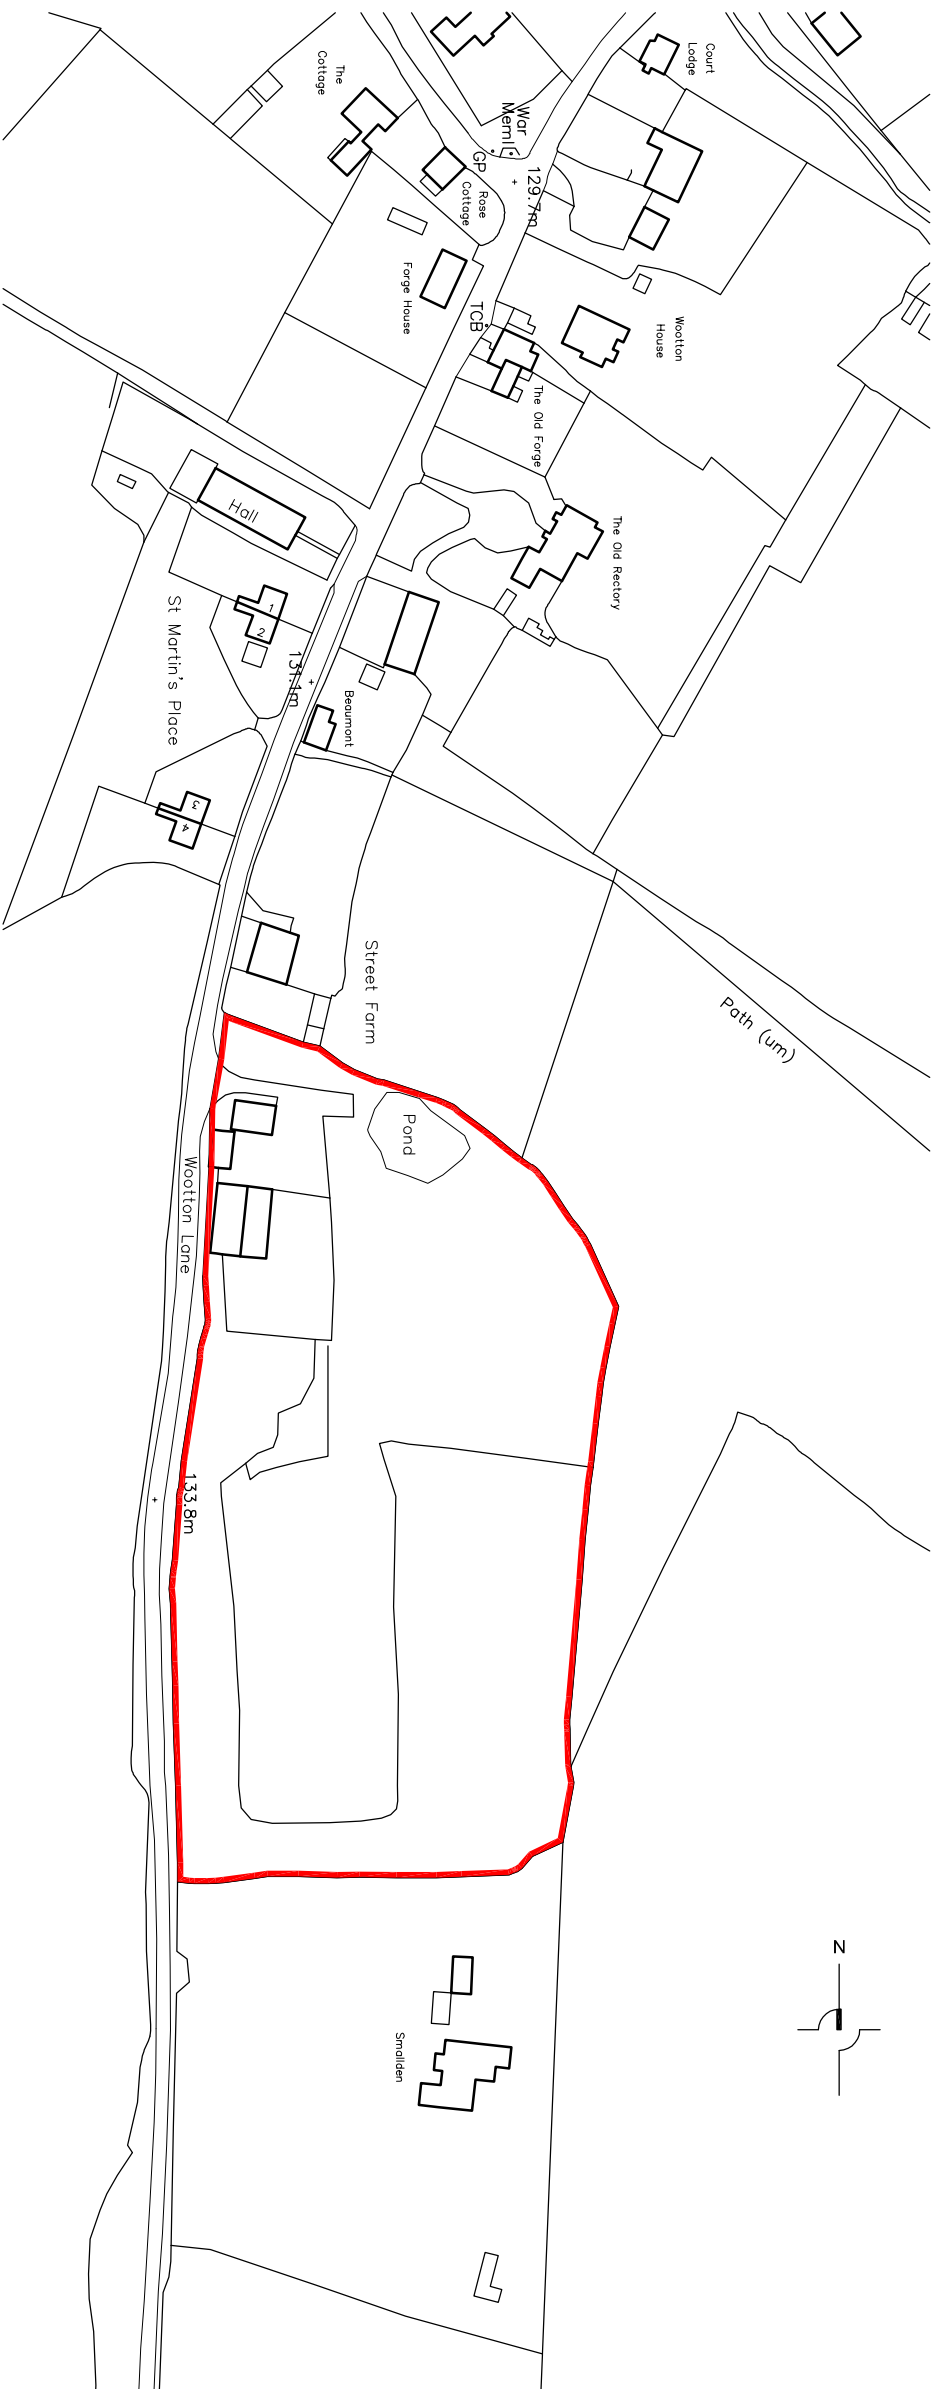

Site Location Plan Scale 1:2000 @ A3

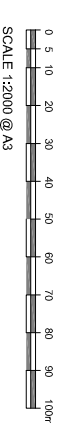

Proposed Residential Development, Wootton Lane, Wootton, Canterbury