
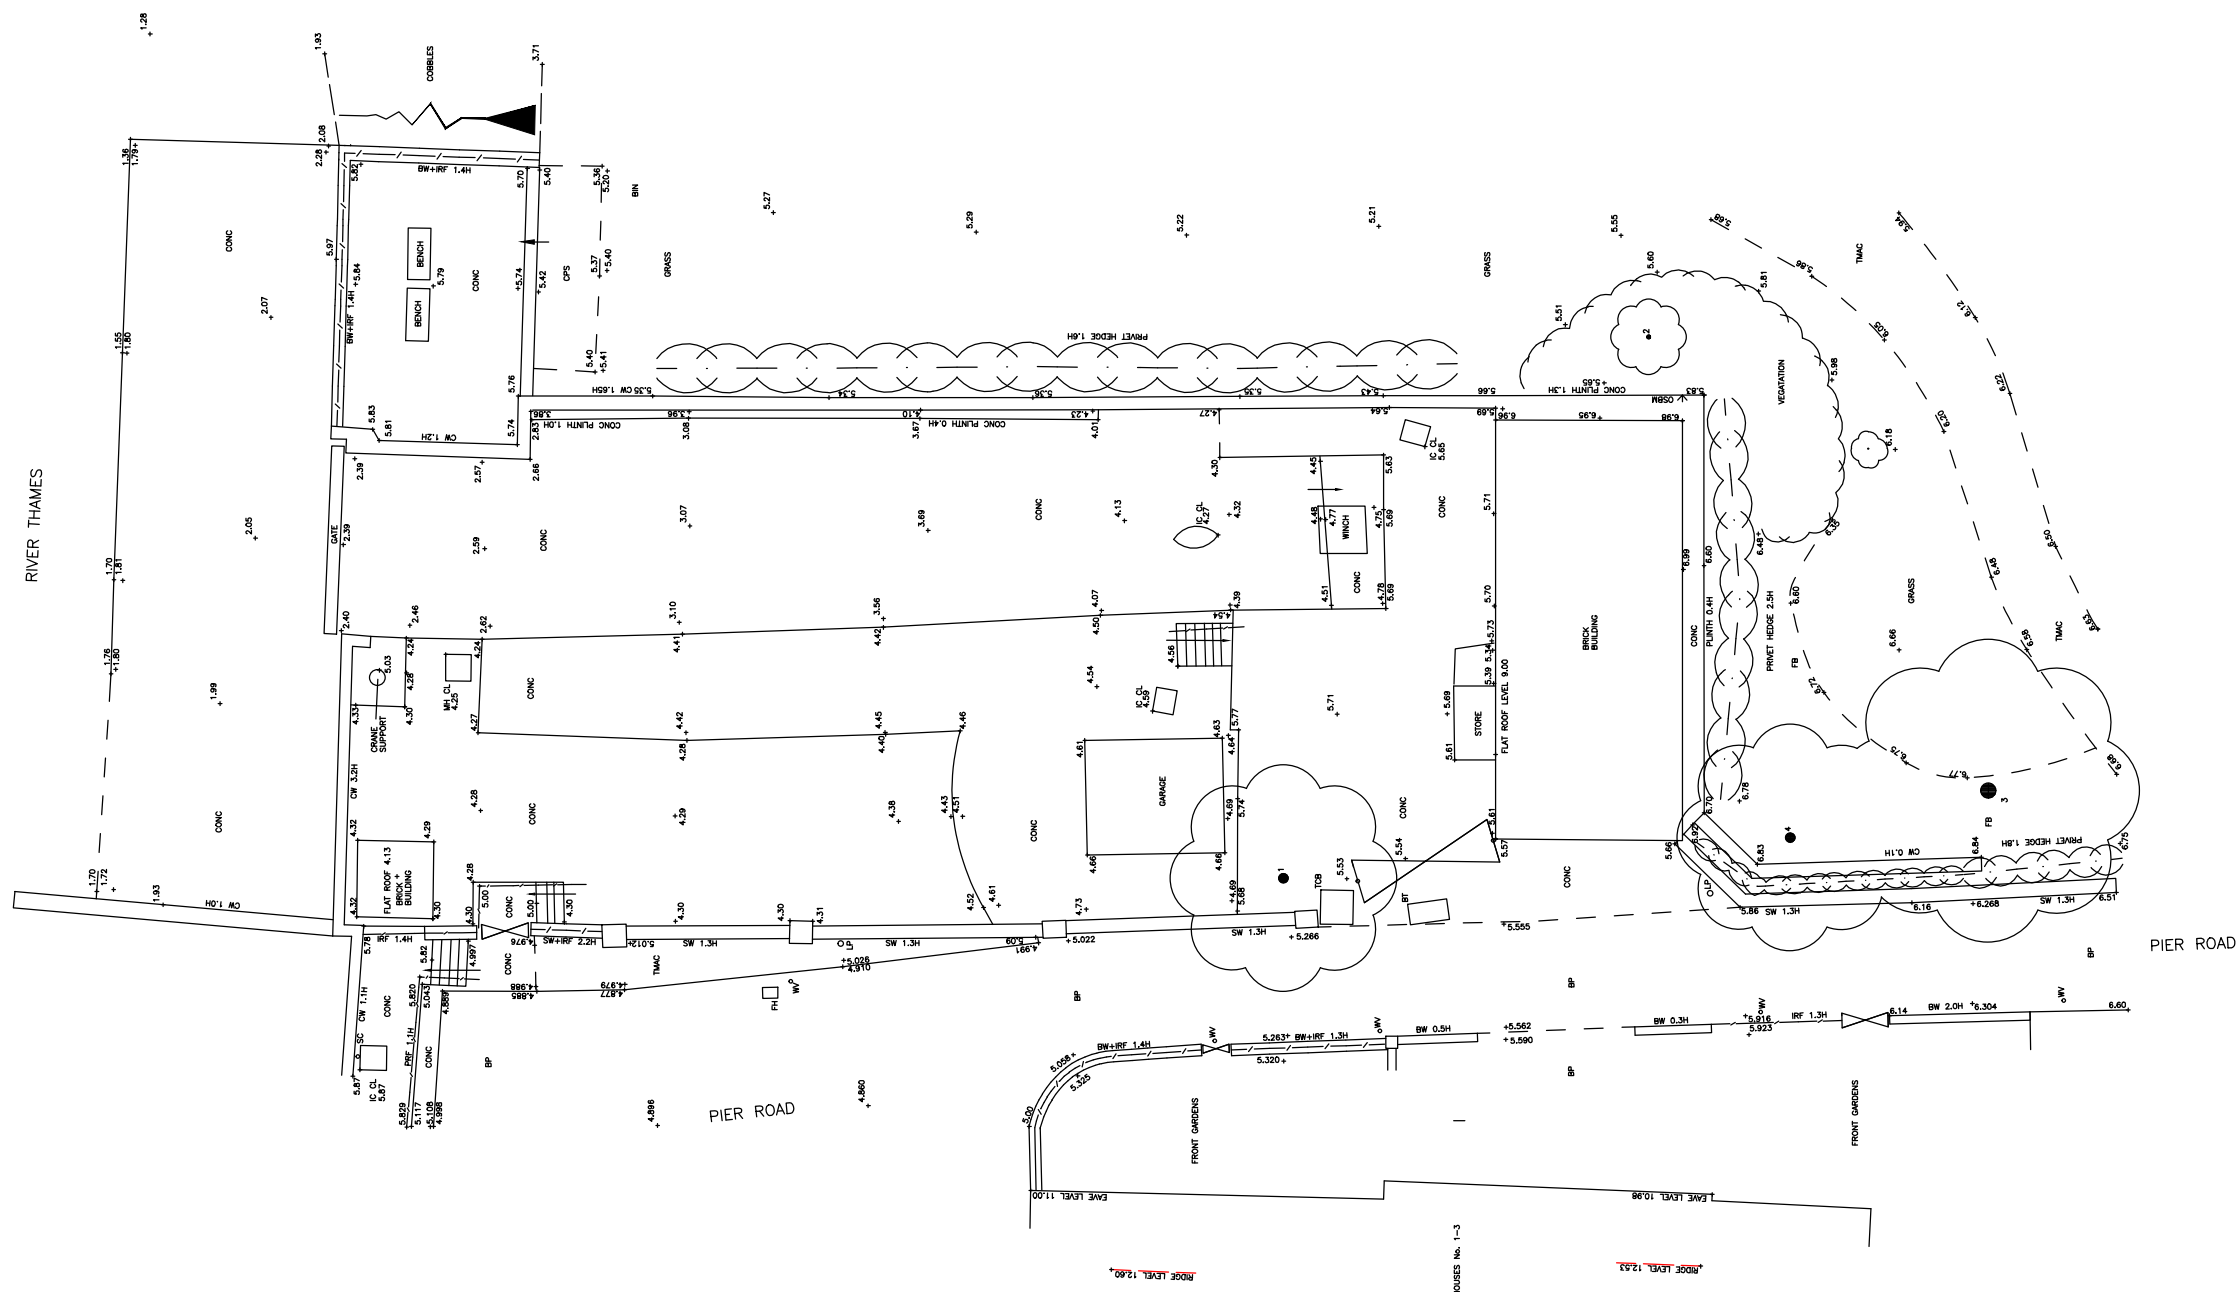


# PROPOSED SINGLE DWELLING ON THE OLD BOATYARD, GREENHITHE, KENT

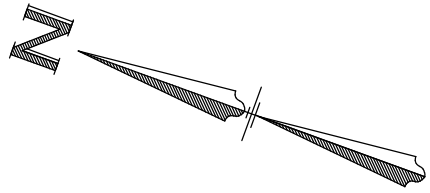

**CROSLAND**

12 OUTLOOK  
PRESTON ROAD  
WEYMOUTH  
DORSET DT3 6PX

Telephone:  
Weymouth (01305) 836456  
Mobile 07774 467 117  
Email: davidcrosland@fastmail.fm

Date: APRIL 2012  
Drawing No: NS SURVEY  
Scale: 1/200  
Revision:

DAVID CROSLAND BA Arch

SURVEY DRAWING