

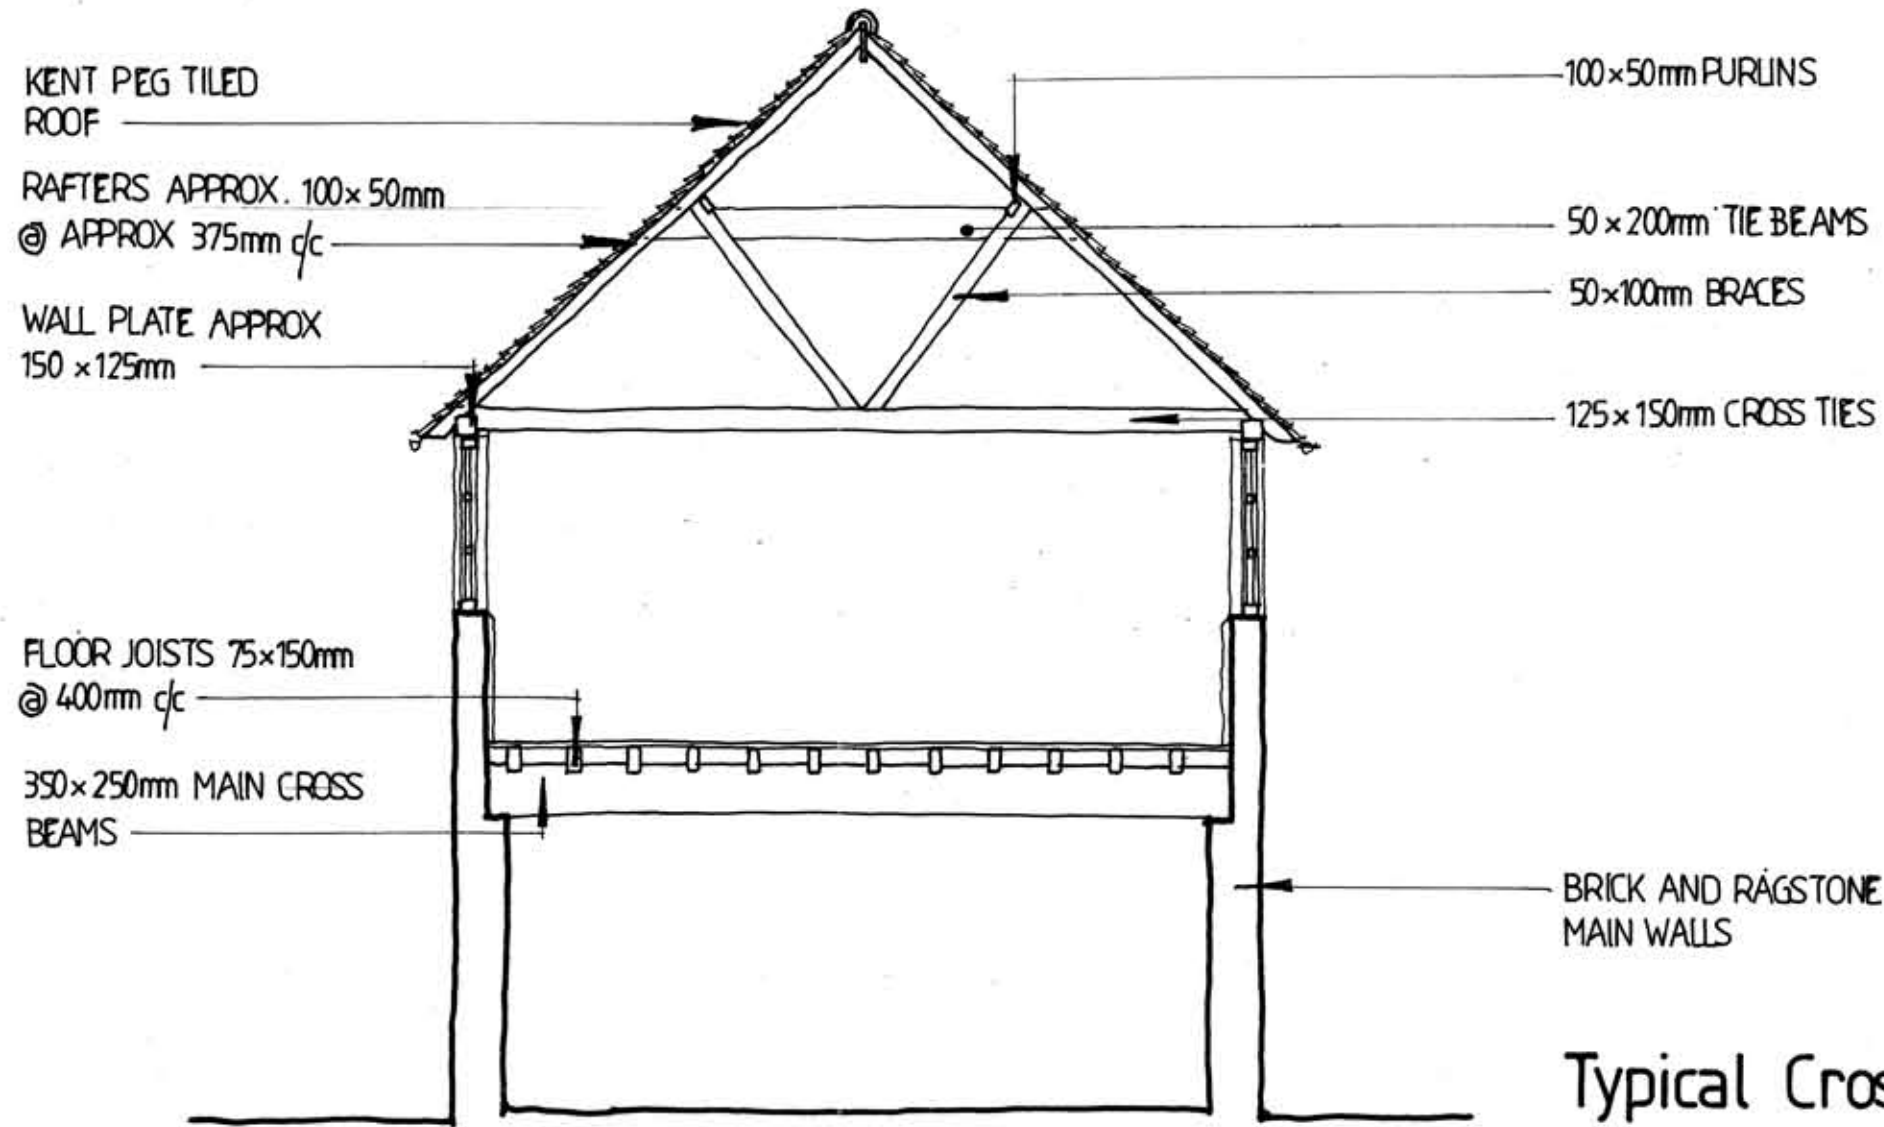


EXISTING

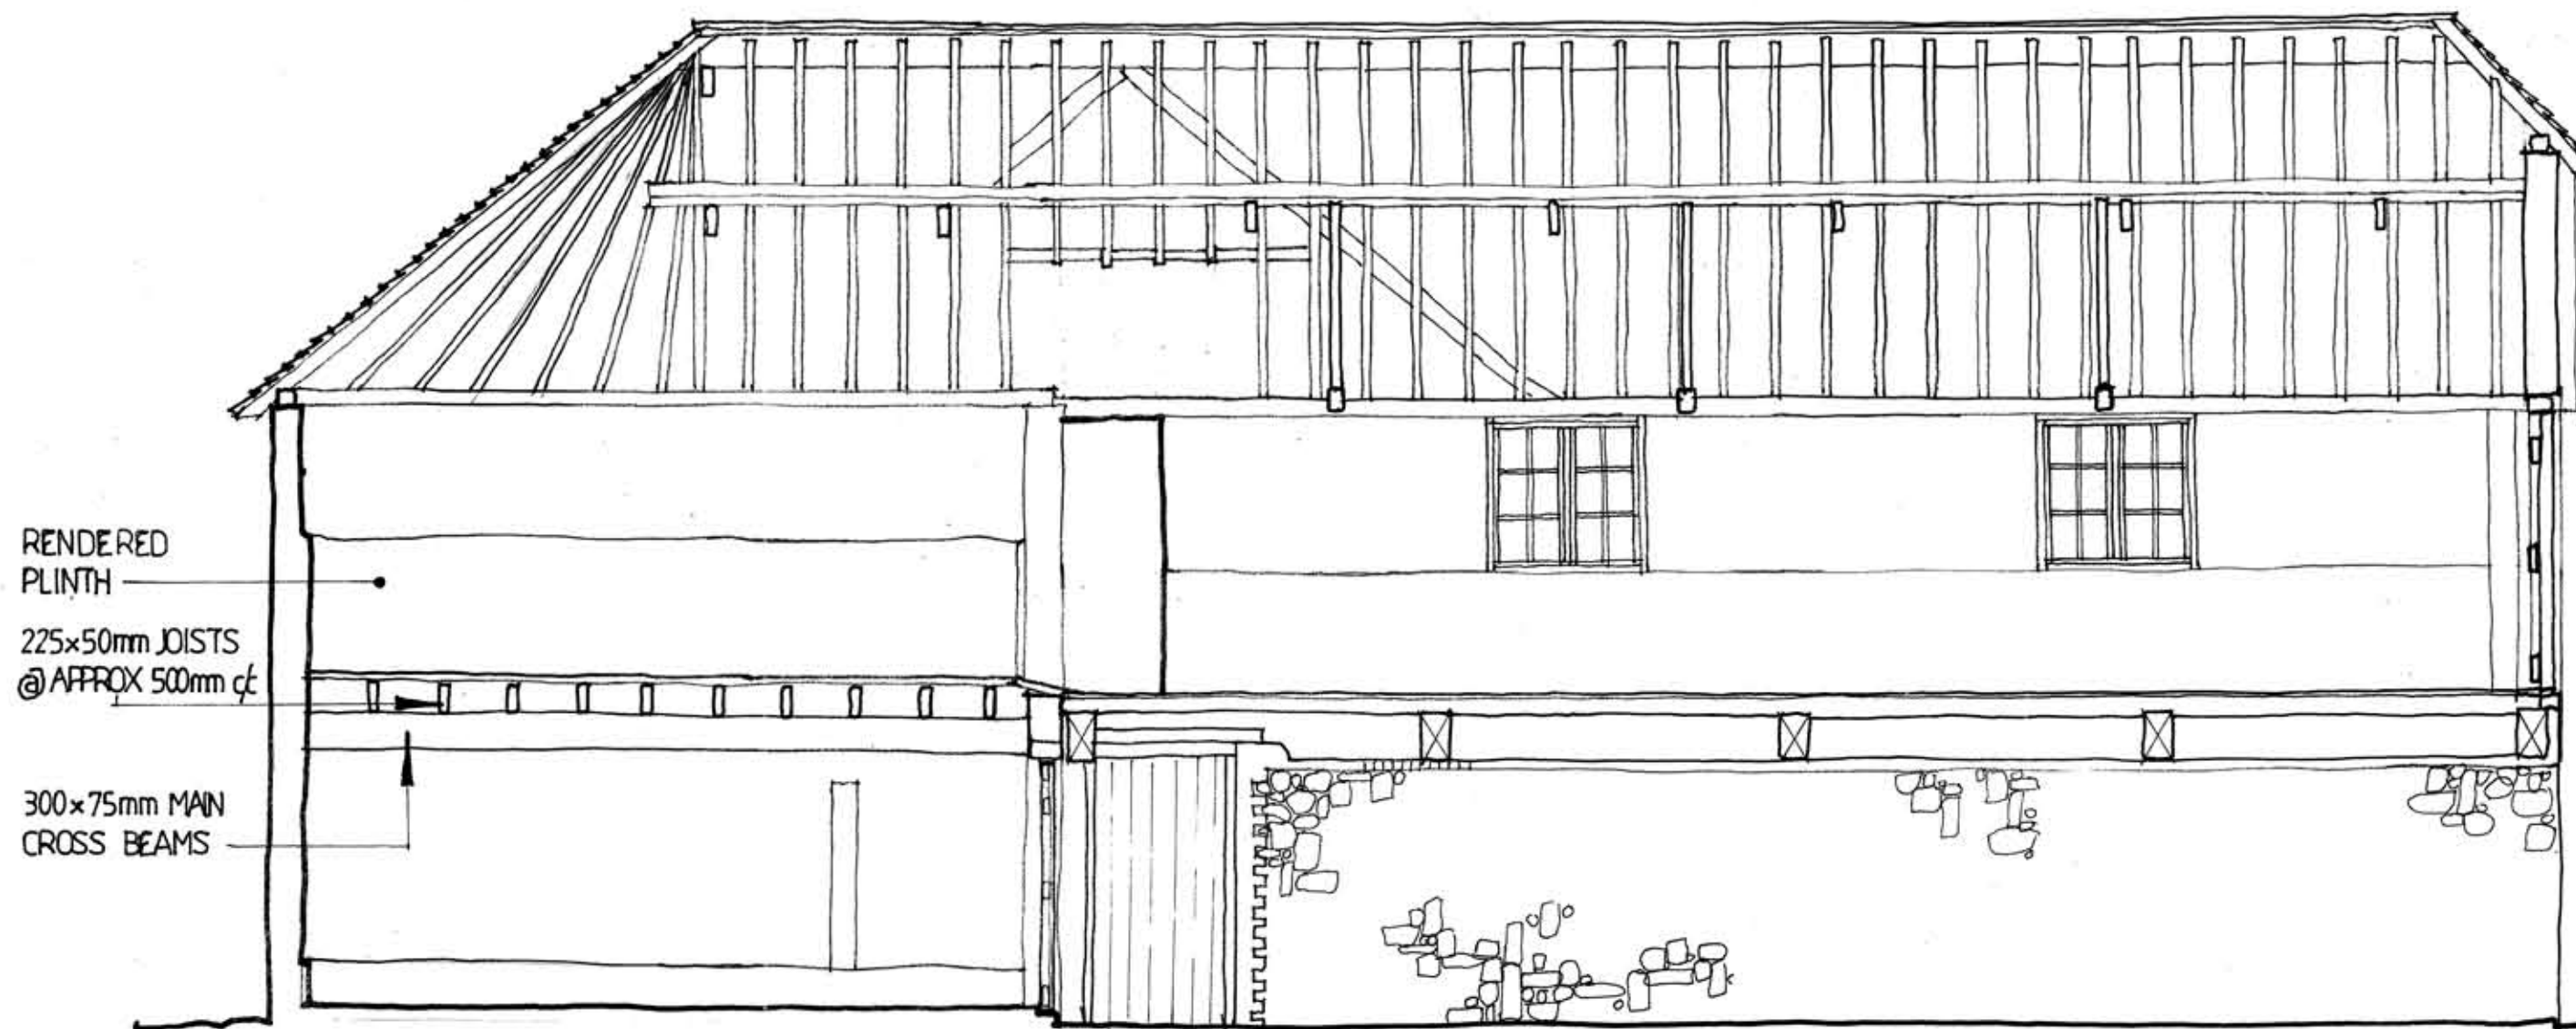

Typical Cross Section

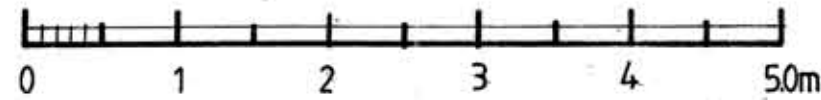

Typical Longitudinal Section

client			
K.E.MONK & SON			
project			
LAND AT BELL FARM, HARRIETSHAM, KENT			
title			
OAST CONVERSION – EXISTING SECTIONS			
drawn	rev	scale	date
DHA/7973/06		1:50 @ A2	DEC.2013



Eclipse House, Eclipse Park, Sittingbourne Road
Maidstone, Kent, ME14 3EN
t: 01622 776226 f: 01622 776227
e: info@dhaplanning.co.uk w: www.dhaplanning.co.uk

No reproduction by any method of any part of this document is permitted without the consent of the copyright holders. Produced for Town and Country Planning purposes only.
O.S.Licence Number: AL 54535 X