


ELEVATION 1-1 London Road 24 London Road Block B Gate 1 24A London Road Frederick's Barn Gate 2

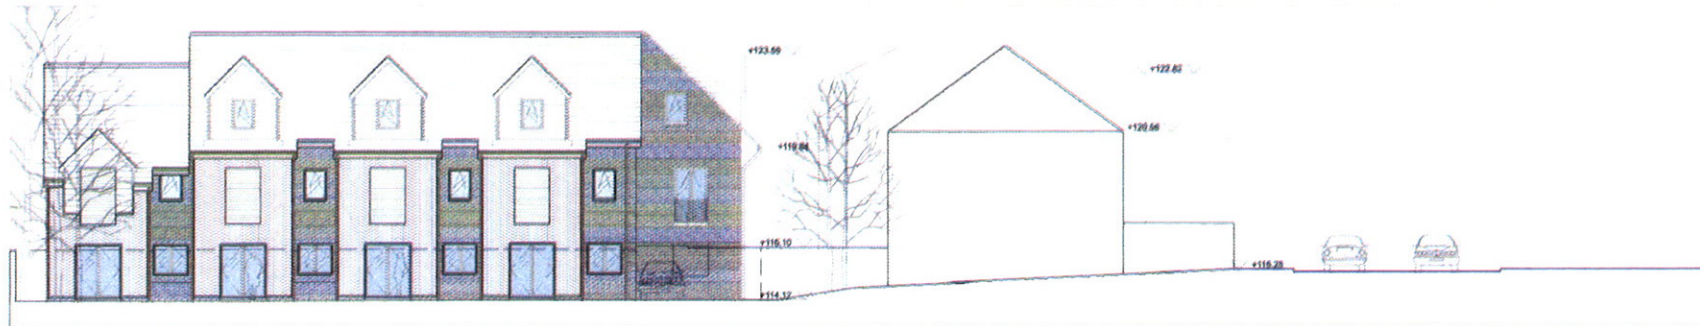

ELEVATION 2-2 Block A Block B London Road




ELEVATION 3-3 Still Lane 24A London Road Frederick's Barn Block B Block A



ELEVATION 4-4 Block A Block B 24A London Road Frederick's Barn Refuse / Cycle store

NOTES

DO NOT SCALE FROM THIS DRAWING
ALL DIMENSIONS TO BE CHECKED ON SITE
COPYRIGHT RESERVED

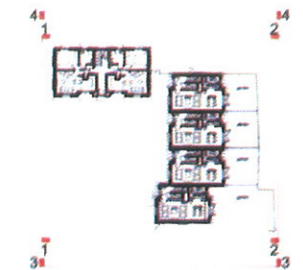

key plan

legend (type of glazing):

- clear glass
- opaque glass
- glass block
- bat box



D: 04.04.11 Drawings on Box 3, East 1 amended
C: 25.05.11 Windows and balconies added
B: 05.06.11 Carport added, windows to rear of Barn
A: 28.06.11 Preliminary plan
REVISIONS

SCALE	DATE	DESIGN	CHECKED
1:100	FEB 09	AJ	MT

PROJECT
STILL LANE SOUTHBOROUGH
TUNBRIDGE WELLS

DRAWING NO.
PROPOSED ELEVATIONS

DRAWING NO.
120020 - E - Nth - 20005 D