



VERTICAL CIRCULATION CORE

12 PARKING SPACES

BIN STORE

CYCLE STORAGE

6 PARKING SPACES

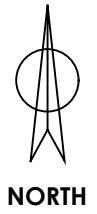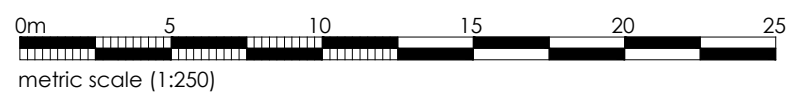

Rev:
MARSHALL CARLEY ARCHITECTS Ltd
 'Tyled Cottage', School Hill, Lamberhurst, Kent, TN3 8DQ
 Tel: 07718 122255.

Client: Mr Tom Hayles
 Project: Proposed Residential Development
 Land to Rear of 125 - 133 London Road
 East Grinstead
 West Sussex
 RH19 1EQ

Title: Proposed Site Block Plan - PARKING
 Scale: 1:250 @ A3 Date: MARCH 2021 Drawn: TM
 Dwg. No: 07 Rev: