

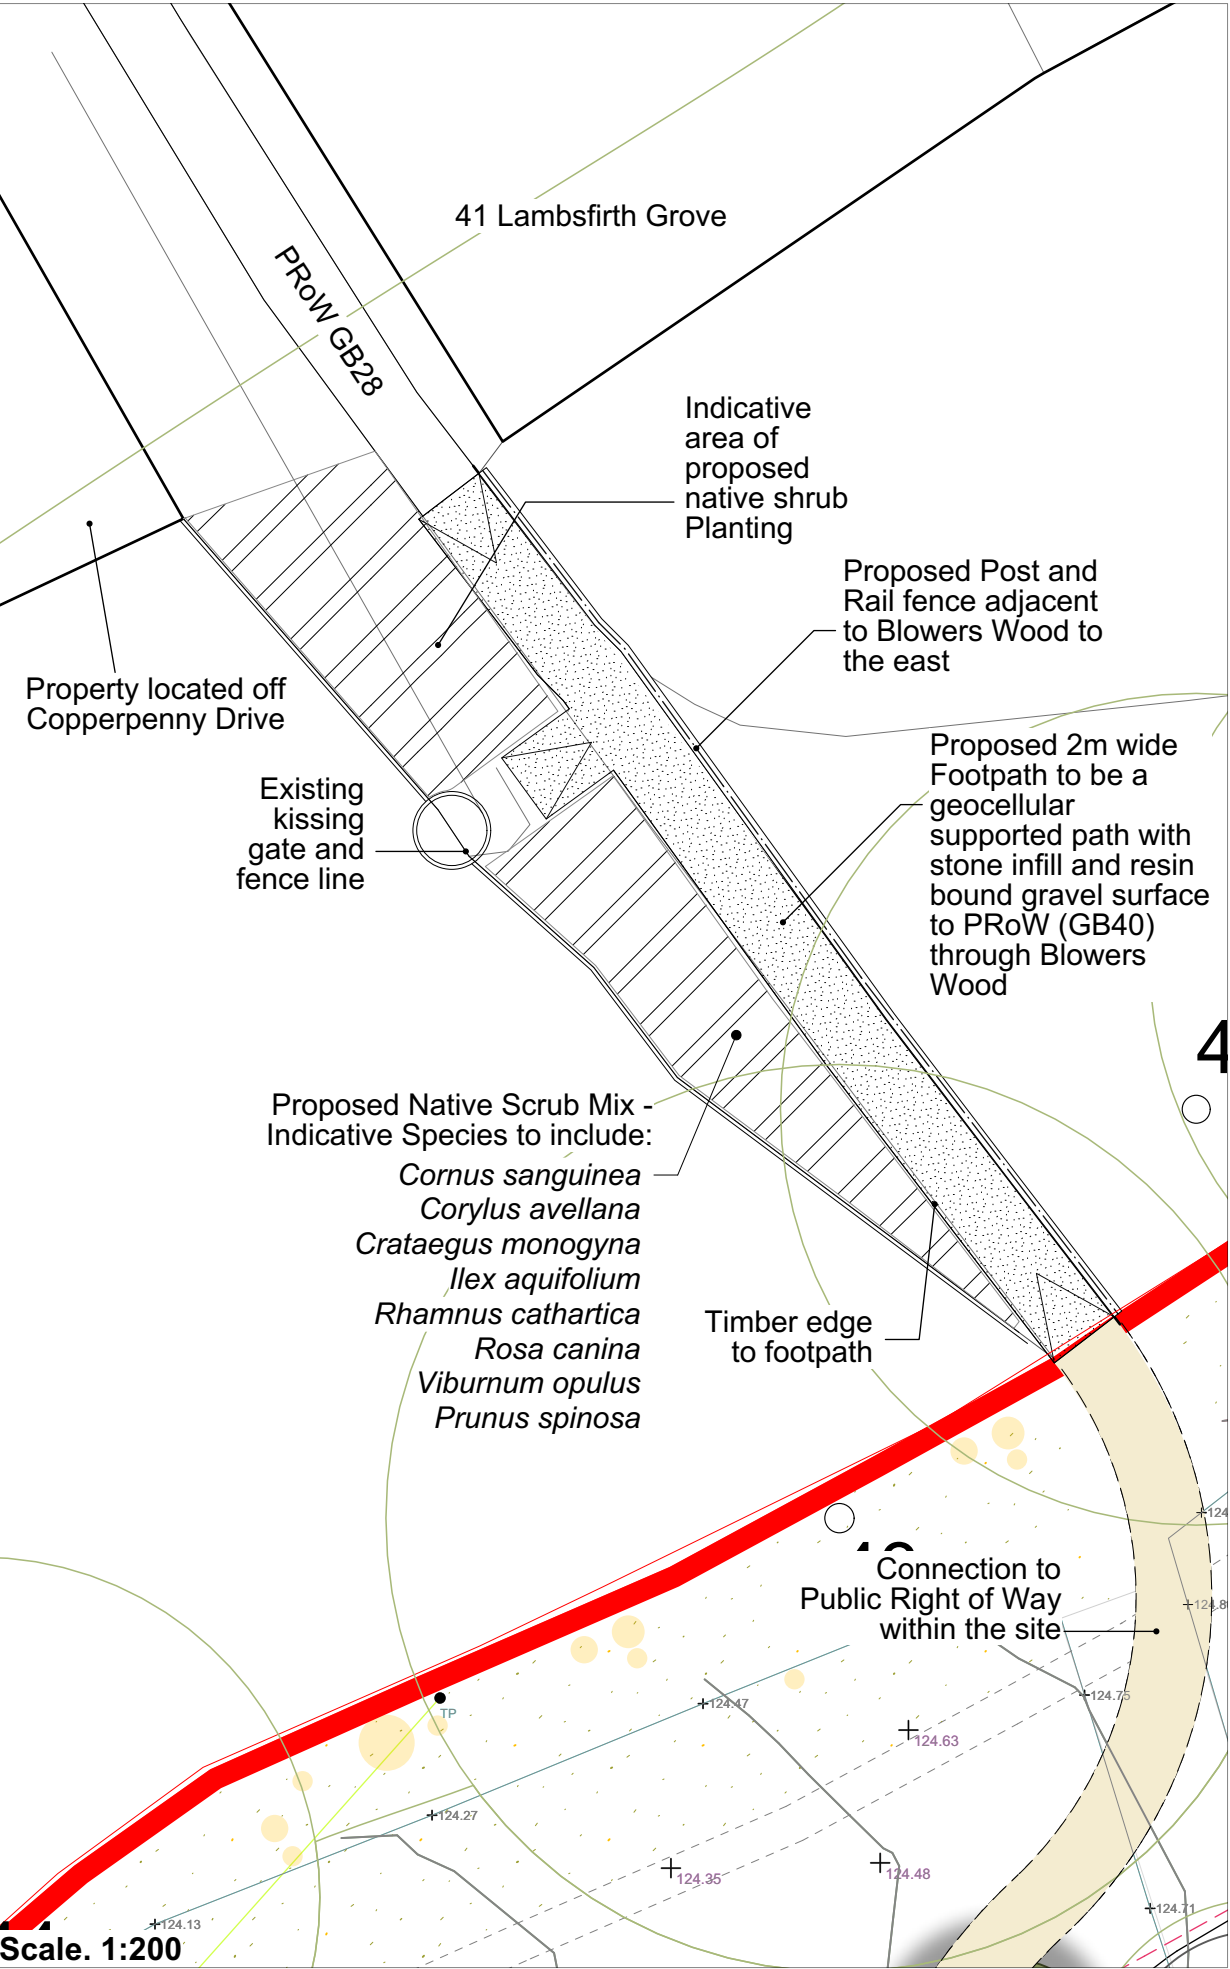


Elevation Showing Footpath with handrail

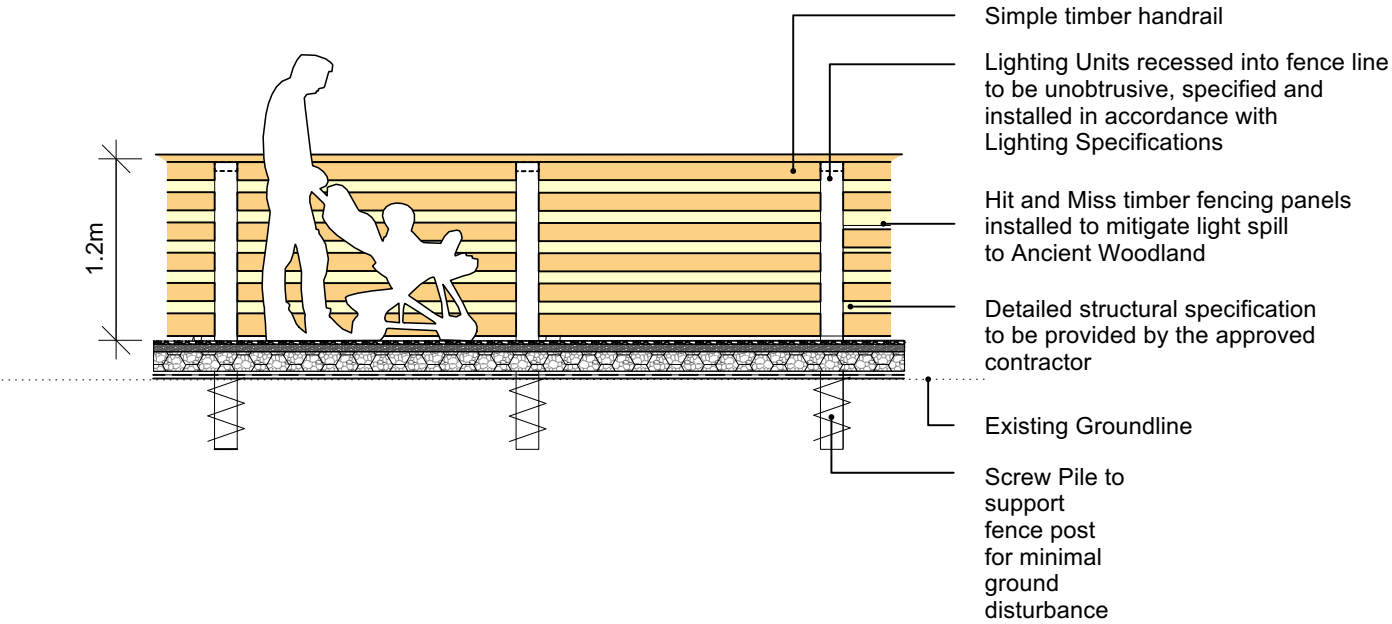

Scale. 1:50

Section showing footpath with handrail

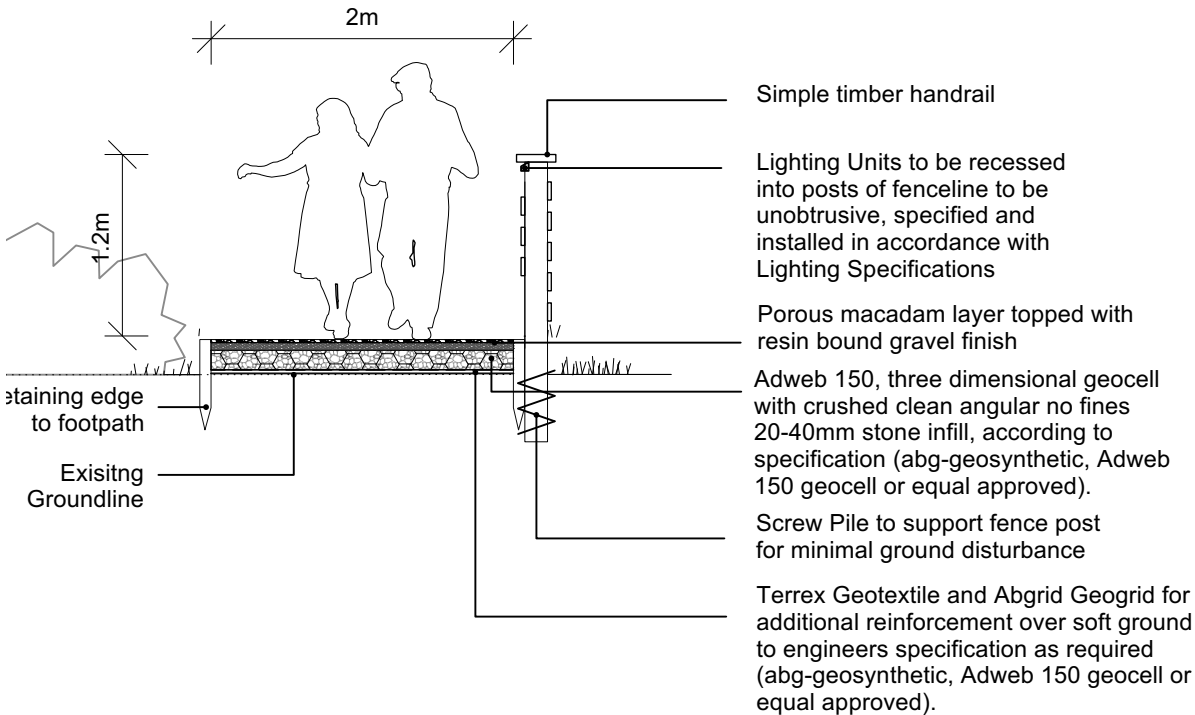

NOTES

This drawing is the property of FPCR Environment and Design Ltd and is issued on the condition it is not reproduced, retained or disclosed to any unauthorised person, either wholly or in part without written consent of FPCR Environment and Design Ltd.

P04	25/09/2024	Addition of Porous resin bound surface	JP	LP
P03	13/05/2024	Adjustment of Planting Area	JP	LP
P02	01/05/2024	Raised Footpath replaces Boardwalk	JP	LP
P01	28.07.2023	First issue	MPS	LP

rev	date	description	dm	chk
-----	------	-------------	----	-----



- masterplanning
- environmental assessment
- landscape design
- urban design
- ecology
- architecture
- arboriculture

FPCR Environment and Design Ltd
Lockington Hall
Lockington
Derby
DE74 2RH

t: 01509 672772
e: mail@fpcr.co.uk
w: www.fpcr.co.uk

client

Redrow Homes

project

Land at Blowers Wood,
Maidstone Road, Hempstead

drawing title

Indicative Footpath Detail
through Blowers Wood

project number

10745

status

STATUS

issue

P04

scale

AS NOTED

dm

MPS / LP

chk

date created

July 2023

document number

10745-FPCR-ZZ-XX-DR-L-0011

Project Code - Originator - Zone - Level - Type - Role - Drawing Number

File: L:\107000\10745\LANDS\Drawings\10745-FPCR-ZZ-XX-DR-L-0011-P03 Indicative Footpath v2024.vwx