


NOTES

SCALING FOR PLANNING PURPOSES ONLY
ALL DIMENSIONS TO BE CHECKED ON SITE
WORK TO BE CARRIED OUT IN ACCORDANCE
WITH THE BUILDING REGULATIONS AND LOCAL
AUTHORITIES AND STATUTORY UNDERTAKERS

LEGEND

1. Central Lounge
2. Guest Bedroom 01
3. Guest Bedroom 02
4. Guest Bedroom 03
5. Guest Bedroom 04
6. Bath Lvl

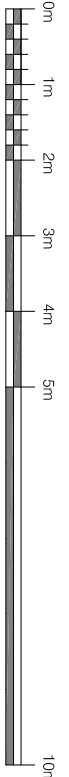

KTB

architecture

interior design

KTB architecture
1 Southampton Street
London, WC2R 0LR
t 07734 608140
w ktbarchitectur.com
e info@ktbarchitectur.co.uk

Job Number Drawing Number Rev

BPK

205

*

CDM H&S NOTES & INFORMATION

No. Revision

Date

Scale: 1:100 @ A1 | Created: 10/14 | Drawn: CWS

Project
BOONS PARK

Title
PROPOSED SECOND FLOOR
PLAN

Status
PLANNING

First Issue

XXXXXX