



Revisions

△ _____

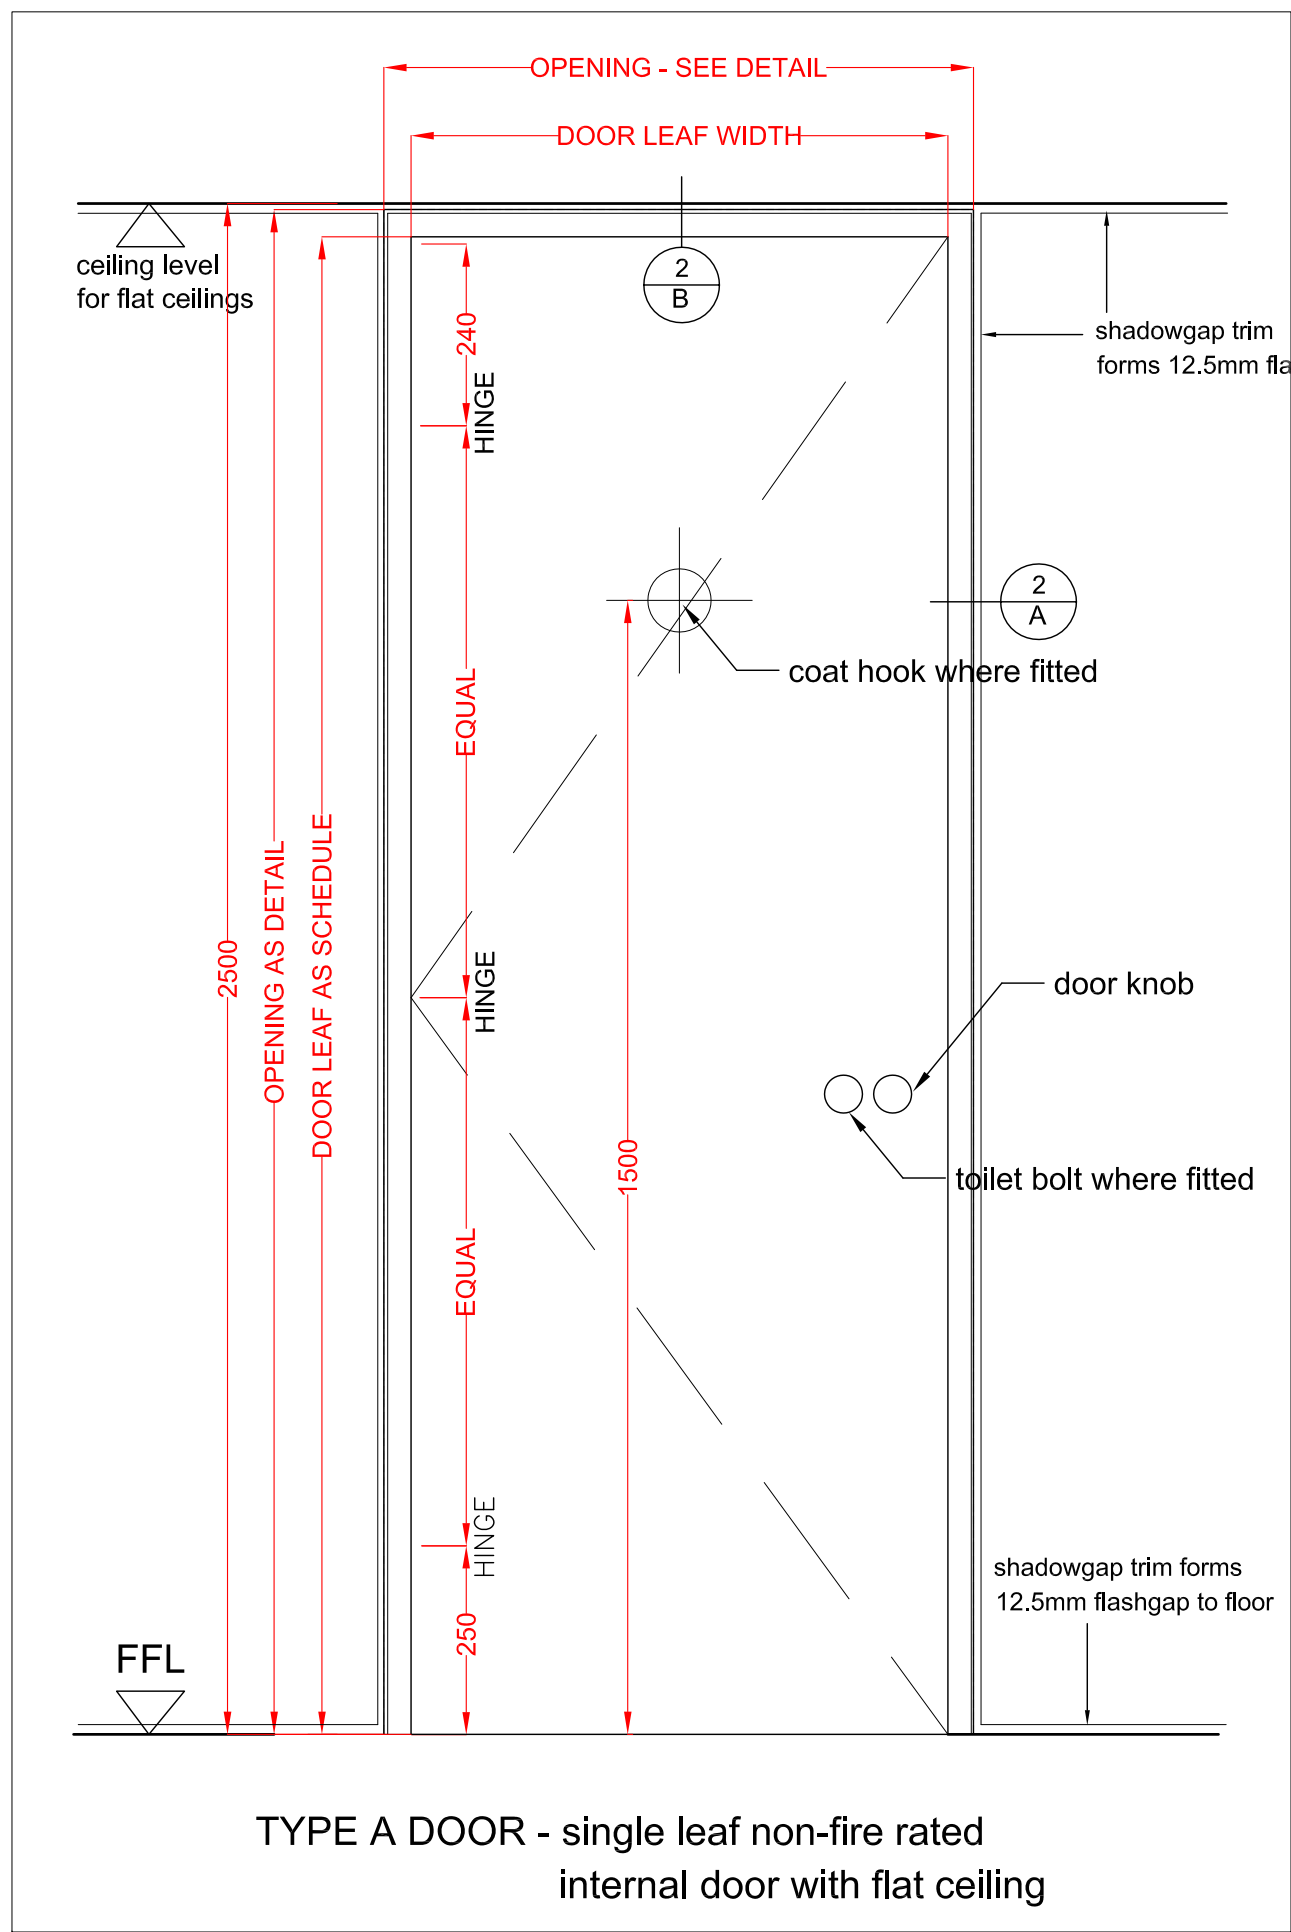

TYPE A DOOR - single leaf non-fire rated internal door with flat ceiling

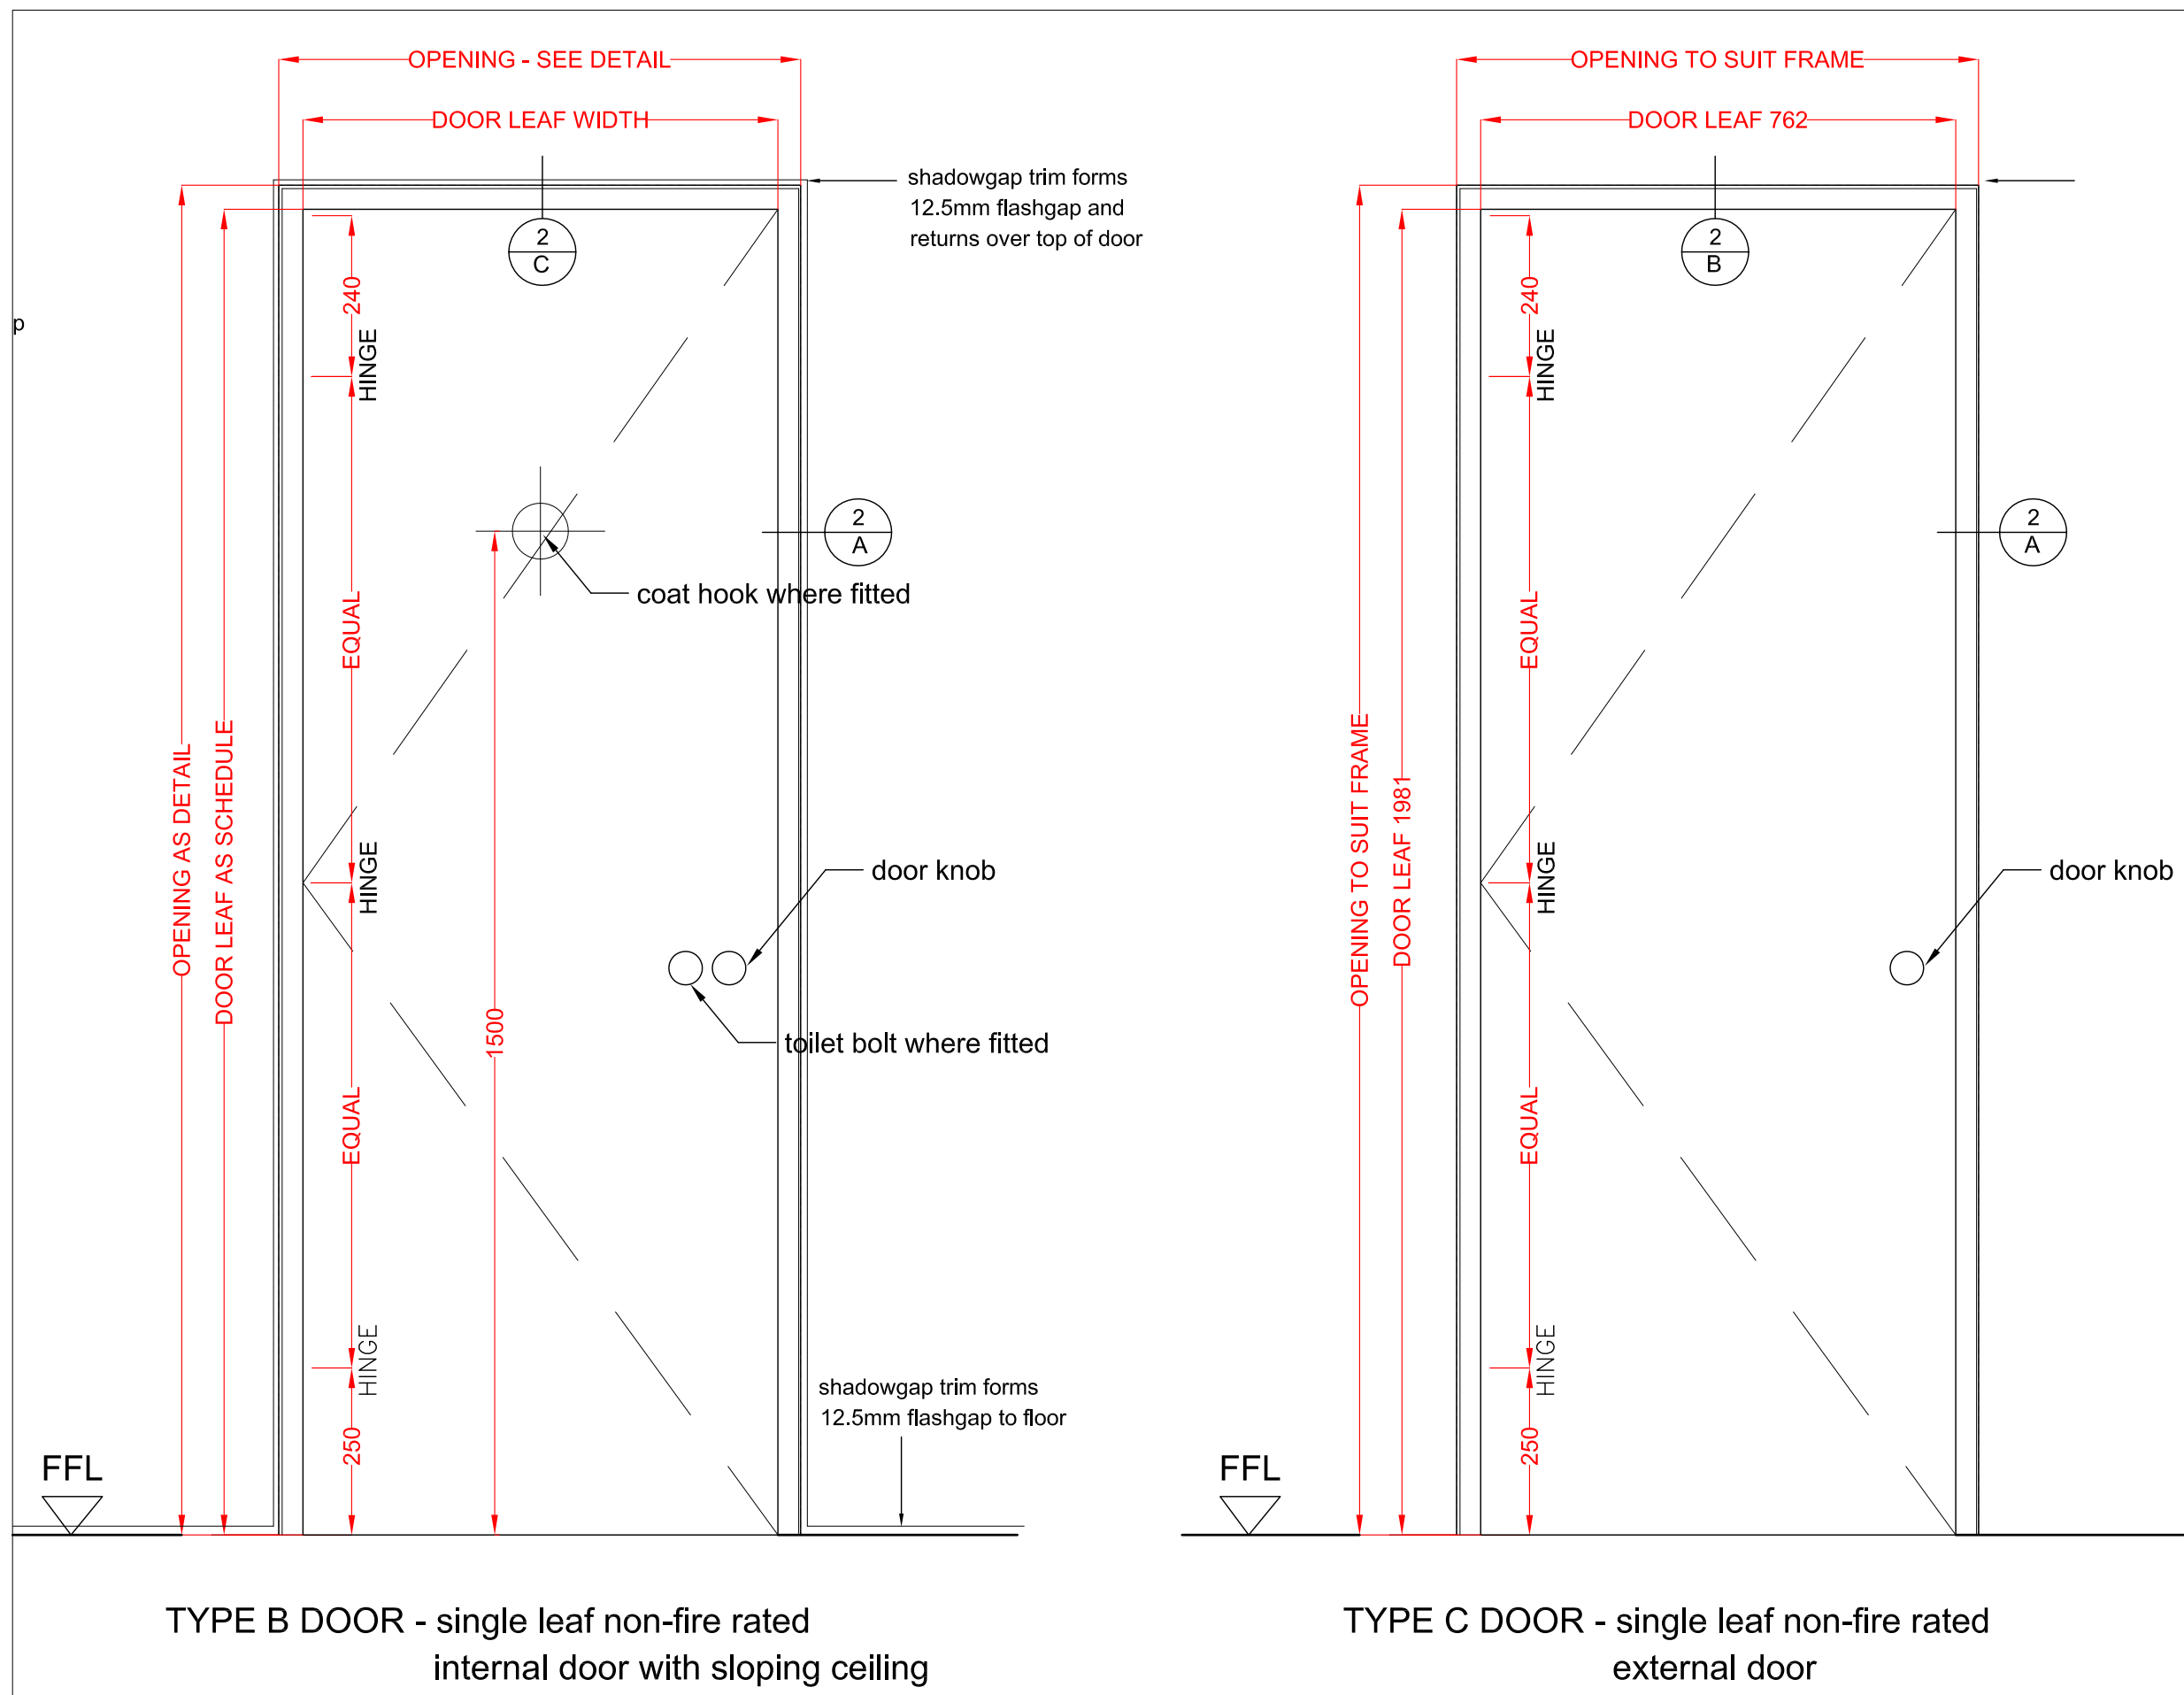

TYPE B DOOR - single leaf non-fire rated internal door with sloping ceiling


TYPE C DOOR - single leaf non-fire rated external door

DOOR ELEVATIONS

SCALE 1:10 @ A1

1

FRAME DETAILS

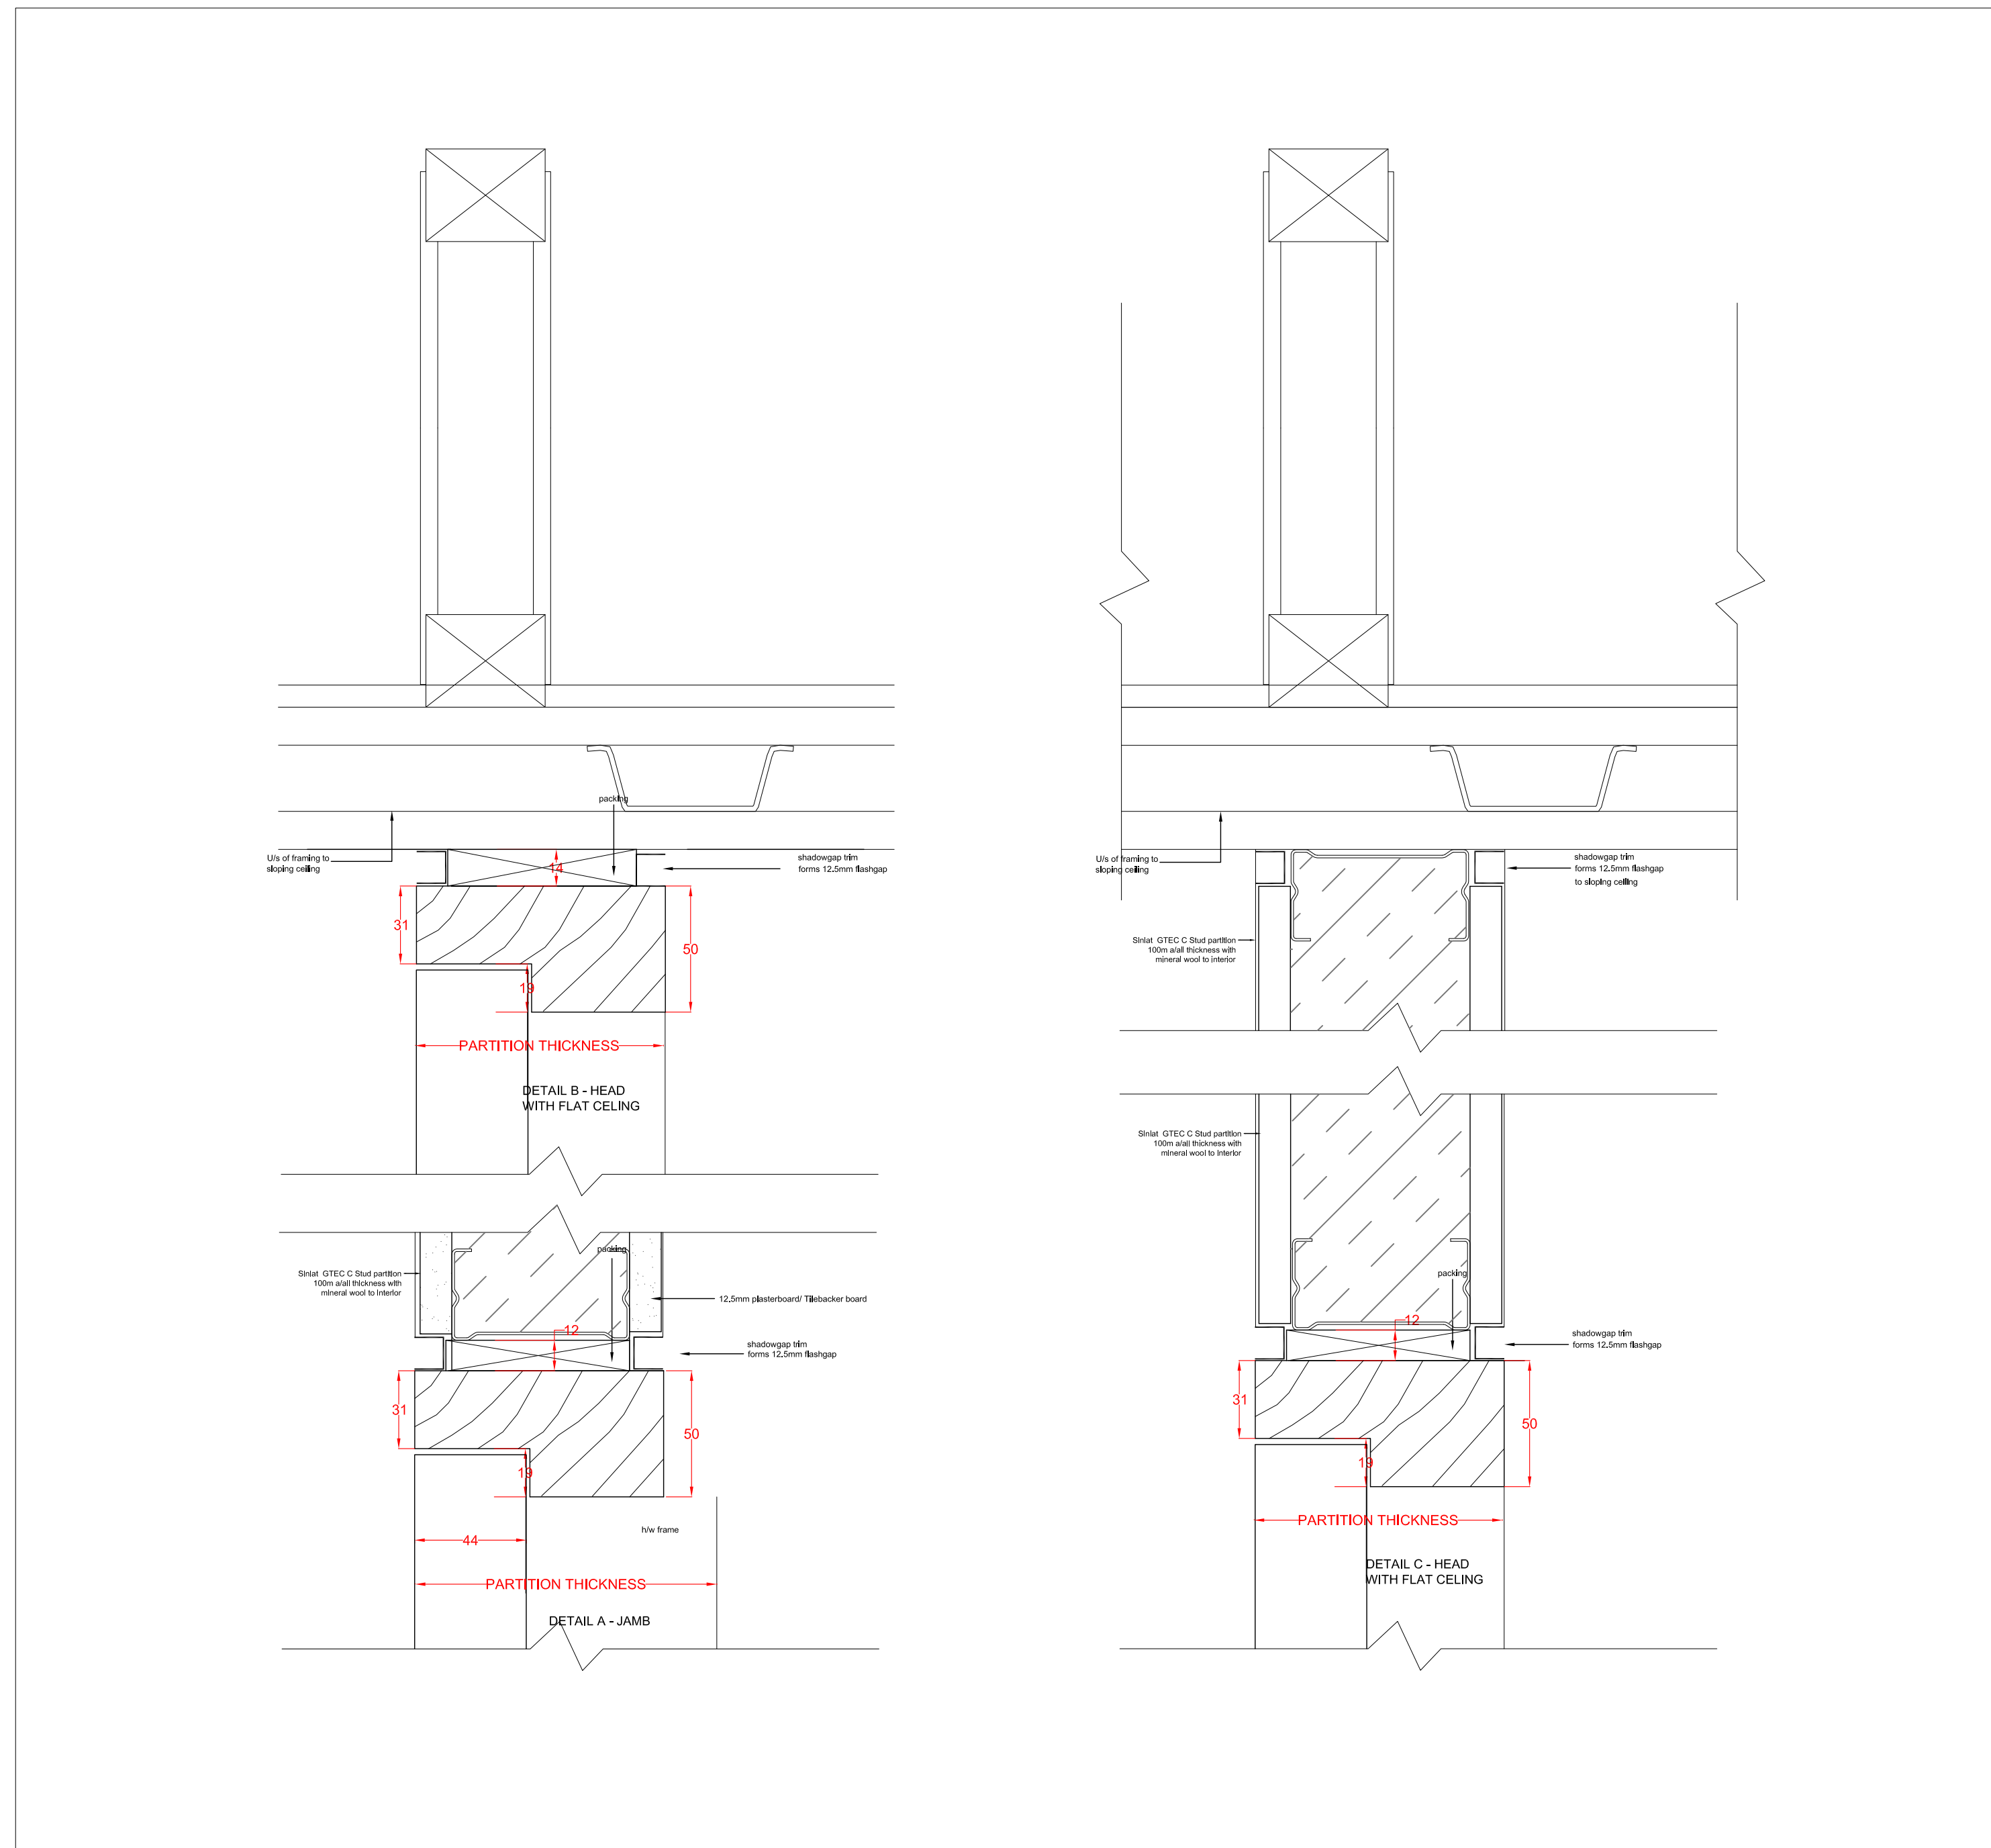

SCALE 1:2 @ A1

2



T: 07860 381568
 E: matthew.wintersgill@wandmarchitects.net
 W: www.wandmarchitects.net
 Copyright © W&M Architects LLP
 Do not scale from drawing
 Any discrepancy should be referred to W&M Architects

project
 Collins Green House
 Ashwood Nursing Home Site
 Burwash
 TN19 7LT

drawing

Door Elevs & Details

date Jan 2023 drawnMW checked.

scale @ size 1:10 & 1:5 @ A1

date Jan 2023 drawnMW checked.

drg. no. 1532-41 revn