


rights



project title Proposed Residential Development, Land off Plover Road, Minster, Isle of Sheppey		drawing title Location Plan	
scale 1:1250 @ A3	drawing number 2279A-100	revision A	
date July 2015			

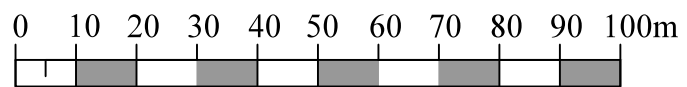