


**MATERIALS**  
 Roof - profiled tiles to match the existing  
 Walls - bricks at lower level; painted render at higher level all to match the existing  
 Doors & windows - white uPVC to match existing

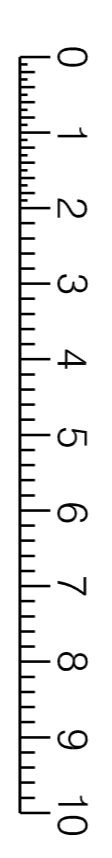

SCALE 1:100

WORKS SUBJECT TO APPROVAL OF THE LOCAL AUTHORITY PRIOR TO COMMENCEMENT OF BUILDING WORKS

REV	DESCRIPTION	DATE
A	AMENDMENTS FROM PRE APP ADVICE	18-05-2015
B	REMOVE GARAGES, ENLARGE GARDENS	07-07-2015
C	REMOVE SEMI DETACHED DRIVINGS ON TO NEW GARDENS REPAVED	04-03-2016

**PLANNING**

The Oast, Church Farm,  
 Ulcombe Hill, Oxshott  
 Maidenhead, Kent  
 ME17 1DN

tel: 01622 829314  
 fax: 01622 844464  
 info@eparchitects.co.uk  
 www.eparchitects.co.uk

CLIENT  
**FYNMORES SOLICITORS**

PROJECT  
**4-5 THE DROEWAY  
 PROPOSED DEVELOPMENT**

DRAWINGS  
**PROPOSED PLANS, ELEVATIONS  
 PLOT 3 & FLAT CONVERSION**

DATE	MARCH 2016	DRAWN	EPA
SCALE	1:100 @ A1	CHECKED	

DRAWING NO.	REV
<b>1664.P.02</b>	C

