




existing block plan

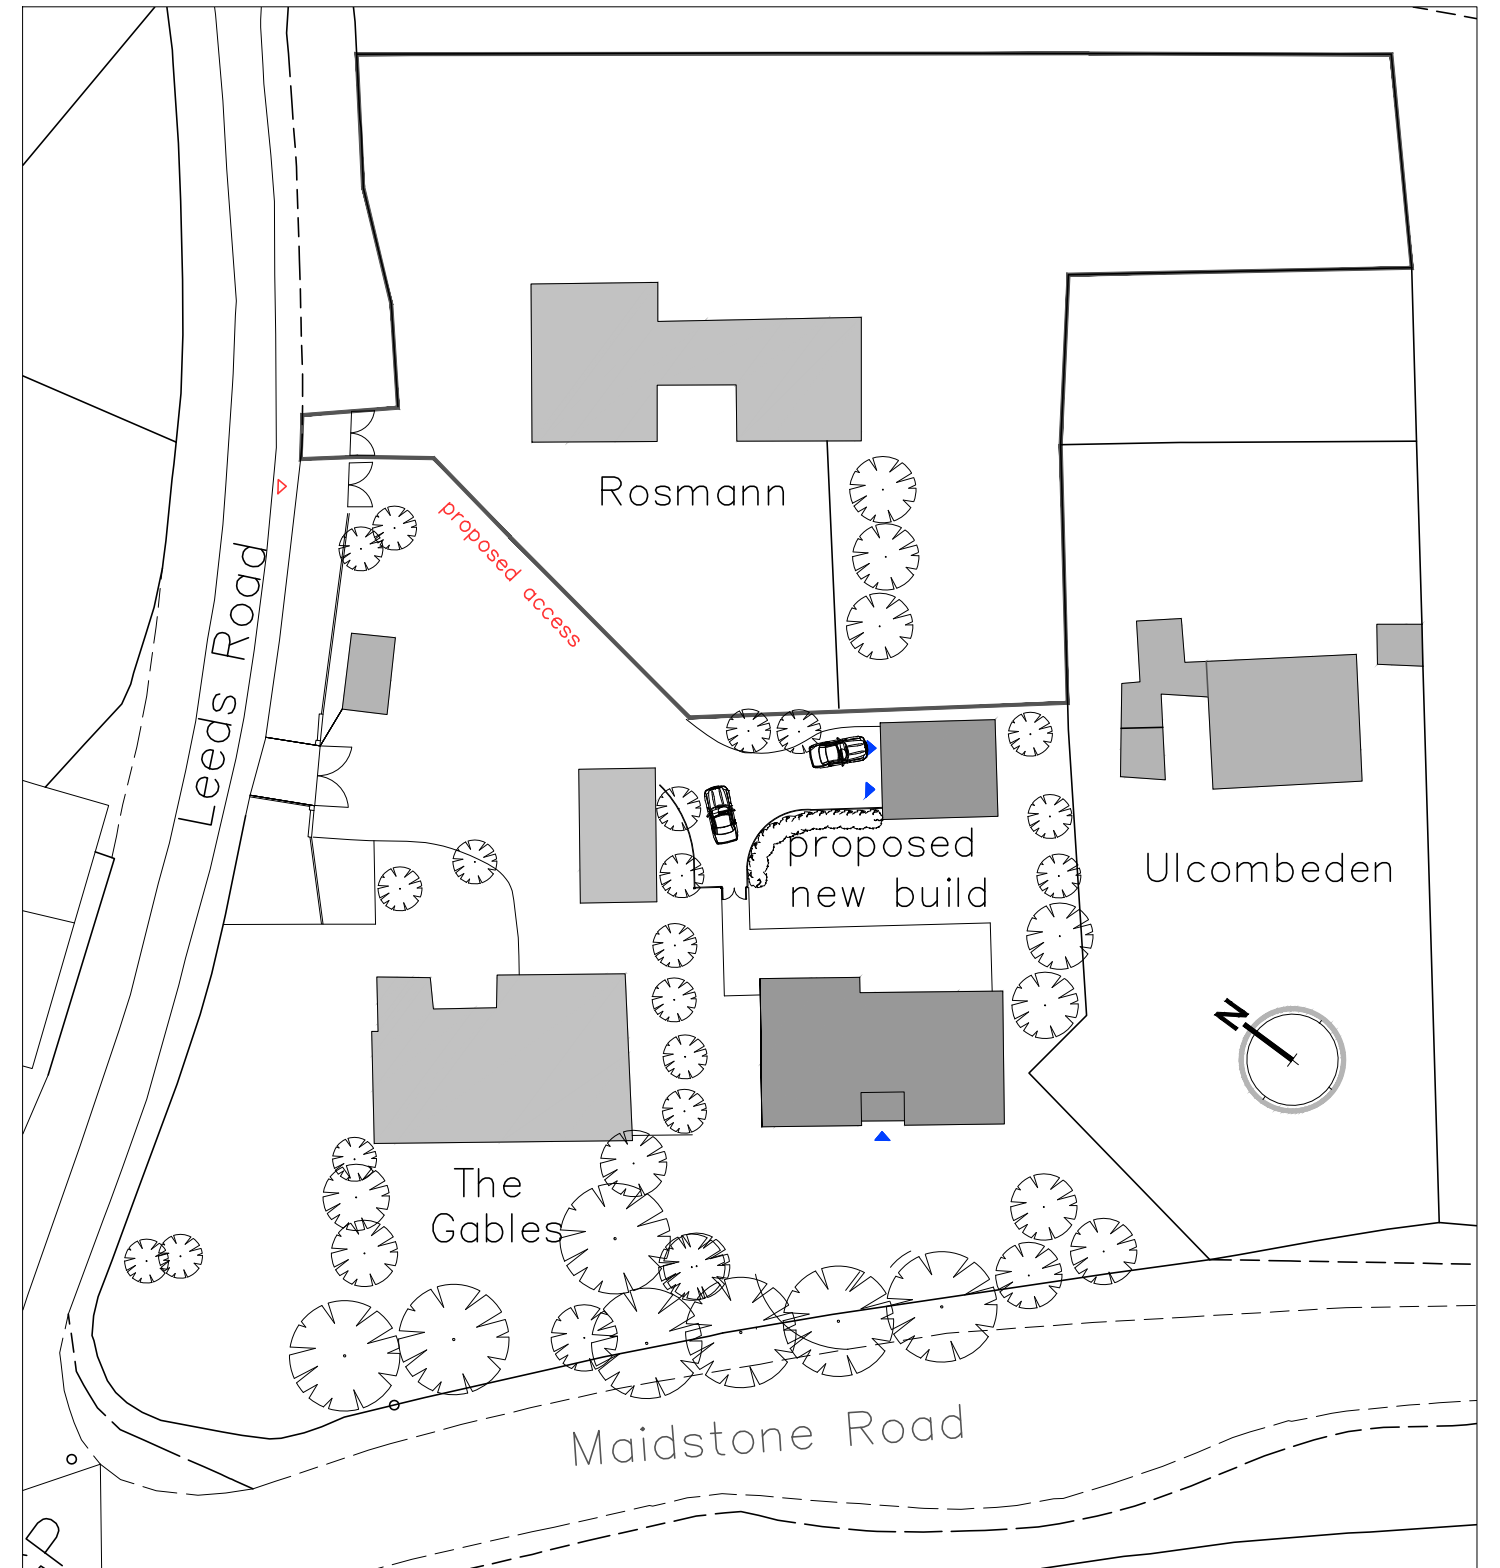

proposed block plan



subject to site survey and l.a. approvals

block plan

land adjacent to the gables, maidstone road, maidstone

number 3729/p02 | date: sept 2016 | scale: 1:500@A3 | drn: af chkd: ge appd: ge

client:

gdm architects

gdm architects
 the master's house, college road,
 maidstone, kent, ME15 6YQ
 T 01622 760670
 E info@gdmarchitects.co.uk
 W www.gdmarchitects.co.uk