


The Old Sorting Office, Charlton Green, Dover | Outline Application | April 2016



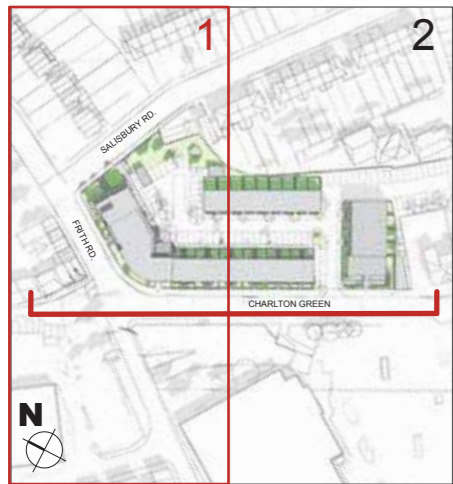

CHARLTON GREEN GENERAL ELEVATION




CHARLTON GREEN ELEVATION 1 OF 2



REFER TO DRAWING CGD.15.10

REVISIONS	DATE	BY
GALATA STUDIO LTD ARCHITECTS 7 Stratford Place, London, W1C 1AY T: 0207 947 4190 W: www.galatastudio.com E: info@galatastudio.com		
CLIENT Dover Street Properties Limited		
PROJECT Old Sorting Office, Charlton Green, Dover, CT16 1AA DATUM LINE: +0.00		
TITLE CHARLTON GREEN GENERAL ELEVATION CHARLTON GREEN ELEVATION 1 OF 2		
SCALE	1/125@A1 1/250@A3	DATE 16.01.2015
DRAWN BY	CHECKED BY	
DRAWING No. CGD.15.09		

REFER TO DRAWING CGD.15.09

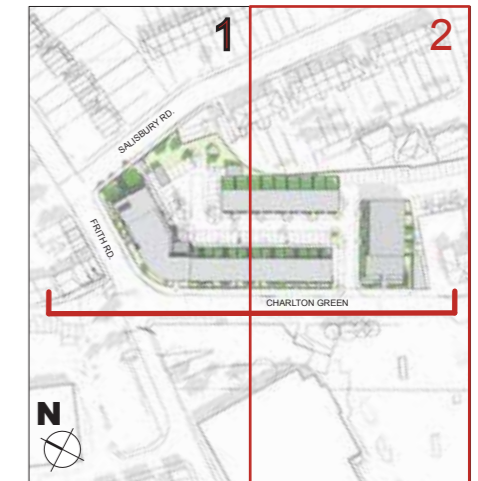

DATUM LINE: +0.00

CHARLTON GREEN ELEVATION 2 OF 2



REVISIONS	DATE	BY
GALATA STUDIO LTD ARCHITECTS 7 Stratford Place, London, W1C 1AY T: 0207 947 4190 W: www.galatastudio.com E: info@galatastudio.com		
CLIENT Dover Street Properties Limited		
PROJECT Old Sorting Office, Charlton Green, Dover, CT16 1AA DATUM LINE: +0.00		
TITLE CHARLTON GREEN ELEVATION 2 OF 2		
SCALE	1/125@A1 1/250@A3	DATE 16.01.2015
DRAWN BY	CHECKED BY	
DRAWING No.	CGD.15.10	



DATUM LINE: -10.00

FRITH ROAD GENERAL ELEVATION




DATUM LINE: -4.00

FRITH ROAD ELEVATION



REVISIONS	DATE	BY
<p>GALATA STUDIO LTD ARCHITECTS 7 Stratford Place, London, W1C 1AY T: 0207 947 4190 W: www.galatastudio.com E: info@galatastudio.com</p>		
<p>CLIENT Dover Street Properties Limited</p>		
<p>PROJECT Old Sorting Office, Charlton Green, Dover, CT16 1AA DATUM LINE: -4.00</p>		
<p>TITLE FRITH ROAD GENERAL ELEVATION FRITH ROAD ELEVATION</p>		
SCALE	1/125@A1 1/250@A3	DATE 16.01.2015
DRAWN BY	CHECKED BY	
DRAWING No. CGD.15.11		

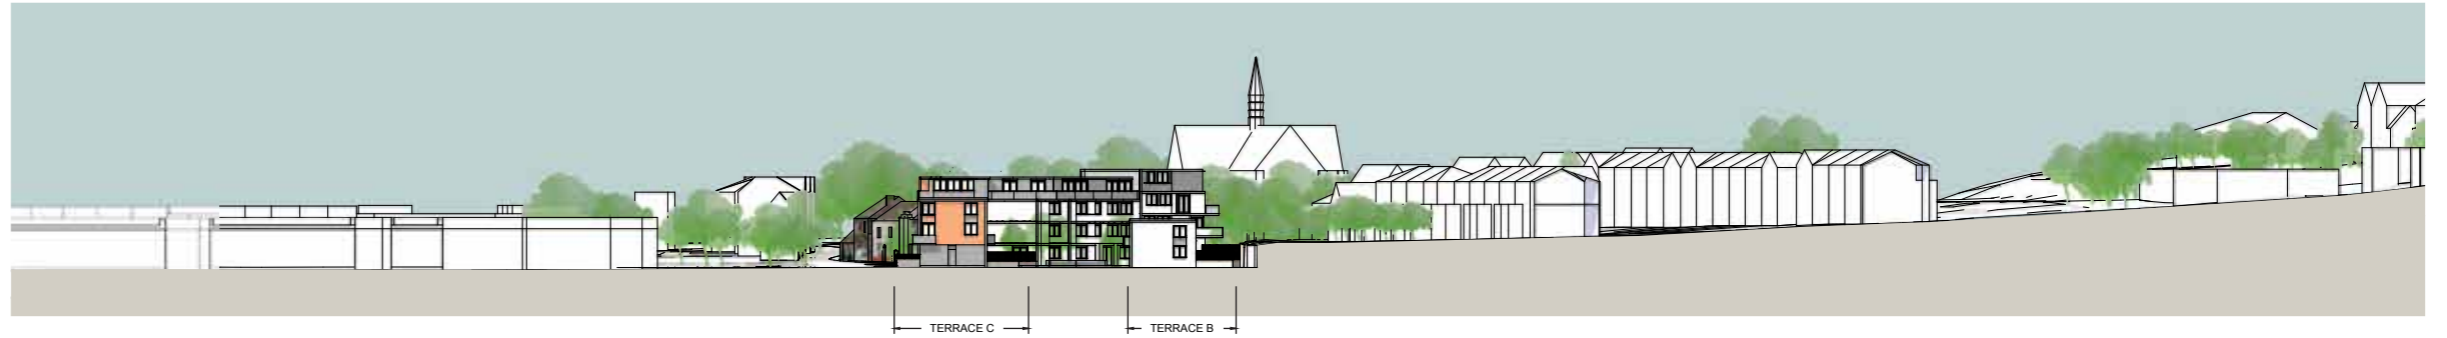

DATUM LINE: -10.00
TERRACES C & B GENERAL SIDE ELEVATION



DATUM LINE: -6.00
TERRACES C & B SIDE ELEVATION 1



REVISIONS	DATE	BY
GALATA STUDIO LTD ARCHITECTS 7 Stratford Place, London, W1C 1AY T: 0207 947 4190 W: www.galatastudio.com E: info@galatastudio.com		
CLIENT Dover Street Properties Limited		
PROJECT Old Sorting Office, Charlton Green, Dover, CT16 1AA DATUM LINE: -6.00		
TITLE TERRACES C&B SIDE ELEVATION		
SCALE	1/125@A1 1/250@A3	DATE 16.01.2015
DRAWN BY	CHECKED BY	
DRAWING No.	CGD.15.12	



DATUM LINE: -20.00

BLOCK D GENERAL ELEVATION 2




DATUM LINE: -8.00

BLOCK D ELEVATION 2



REVISIONS	DATE	BY
GALATA STUDIO LTD ARCHITECTS 7 Stratford Place, London, W1C 1AY T: 0207 947 4190 W: www.galatastudio.com E: info@galatastudio.com		
CLIENT Dover Street Properties Limited		
PROJECT Old Sorting Office, Charlton Green, Dover, CT16 1AA DATUM LINE: -8.00		
TITLE BLOCK D ELEVATION 2		
SCALE	1/125@A1 1/250@A3	DATE 16.01.2015
DRAWN BY	CHECKED BY	
DRAWING No. CGD.15.13		

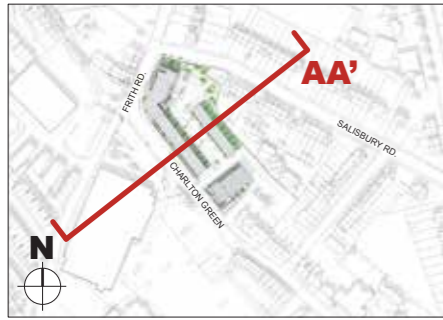

DATUM LINE: -4.00

AA SECTION GENERAL ELEVATION




DATUM LINE: +3.00

SECTION AA' ELEVATION - TERRACE C



REVISIONS	DATE	BY
GALATA STUDIO LTD ARCHITECTS 7 Stratford Place, London, W1C 1AY T: 0207 947 4190 W: www.galatastudio.com E: info@galatastudio.com		
CLIENT Dover Street Properties Limited		
PROJECT Old Sorting Office, Charlton Green, Dover, CT16 1AA DATUM LINE: +3.00		
TITLE SECTION AA' GENERAL ELEVATION SECTION AA' TERRACE C ELEVATION		
SCALE	DATE	BY
1/125@A3	16.01.2015	
DRAWN BY	CHECKED BY	
DRAWING No. CGD.15.18		

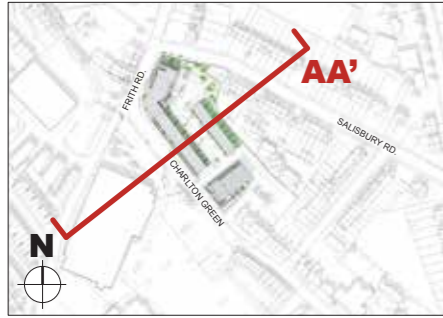

DATUM LINE: -4.00

AA SECTION GENERAL ELEVATION



DATUM LINE: -3.00

SECTION AA' ELEVATION - TERRACE B



REVISIONS	DATE	BY
GALATA STUDIO LTD ARCHITECTS 7 Stratford Place, London, W1C 1AY T: 0207 947 4190 W: www.galatastudio.com E: info@galatastudio.com		
CLIENT Dover Street Properties Limited		
PROJECT Old Sorting Office, Charlton Green, Dover, CT16 1AA DATUM LINE: -3.00		
TITLE SECTION AA' GENERAL ELEVATION SECTION AA' TERRACE B ELEVATION		
SCALE	DATE	
1/125@A3	16.01.2015	
DRAWN BY	CHECKED BY	
CGD.15.18		