


Site Location Plan

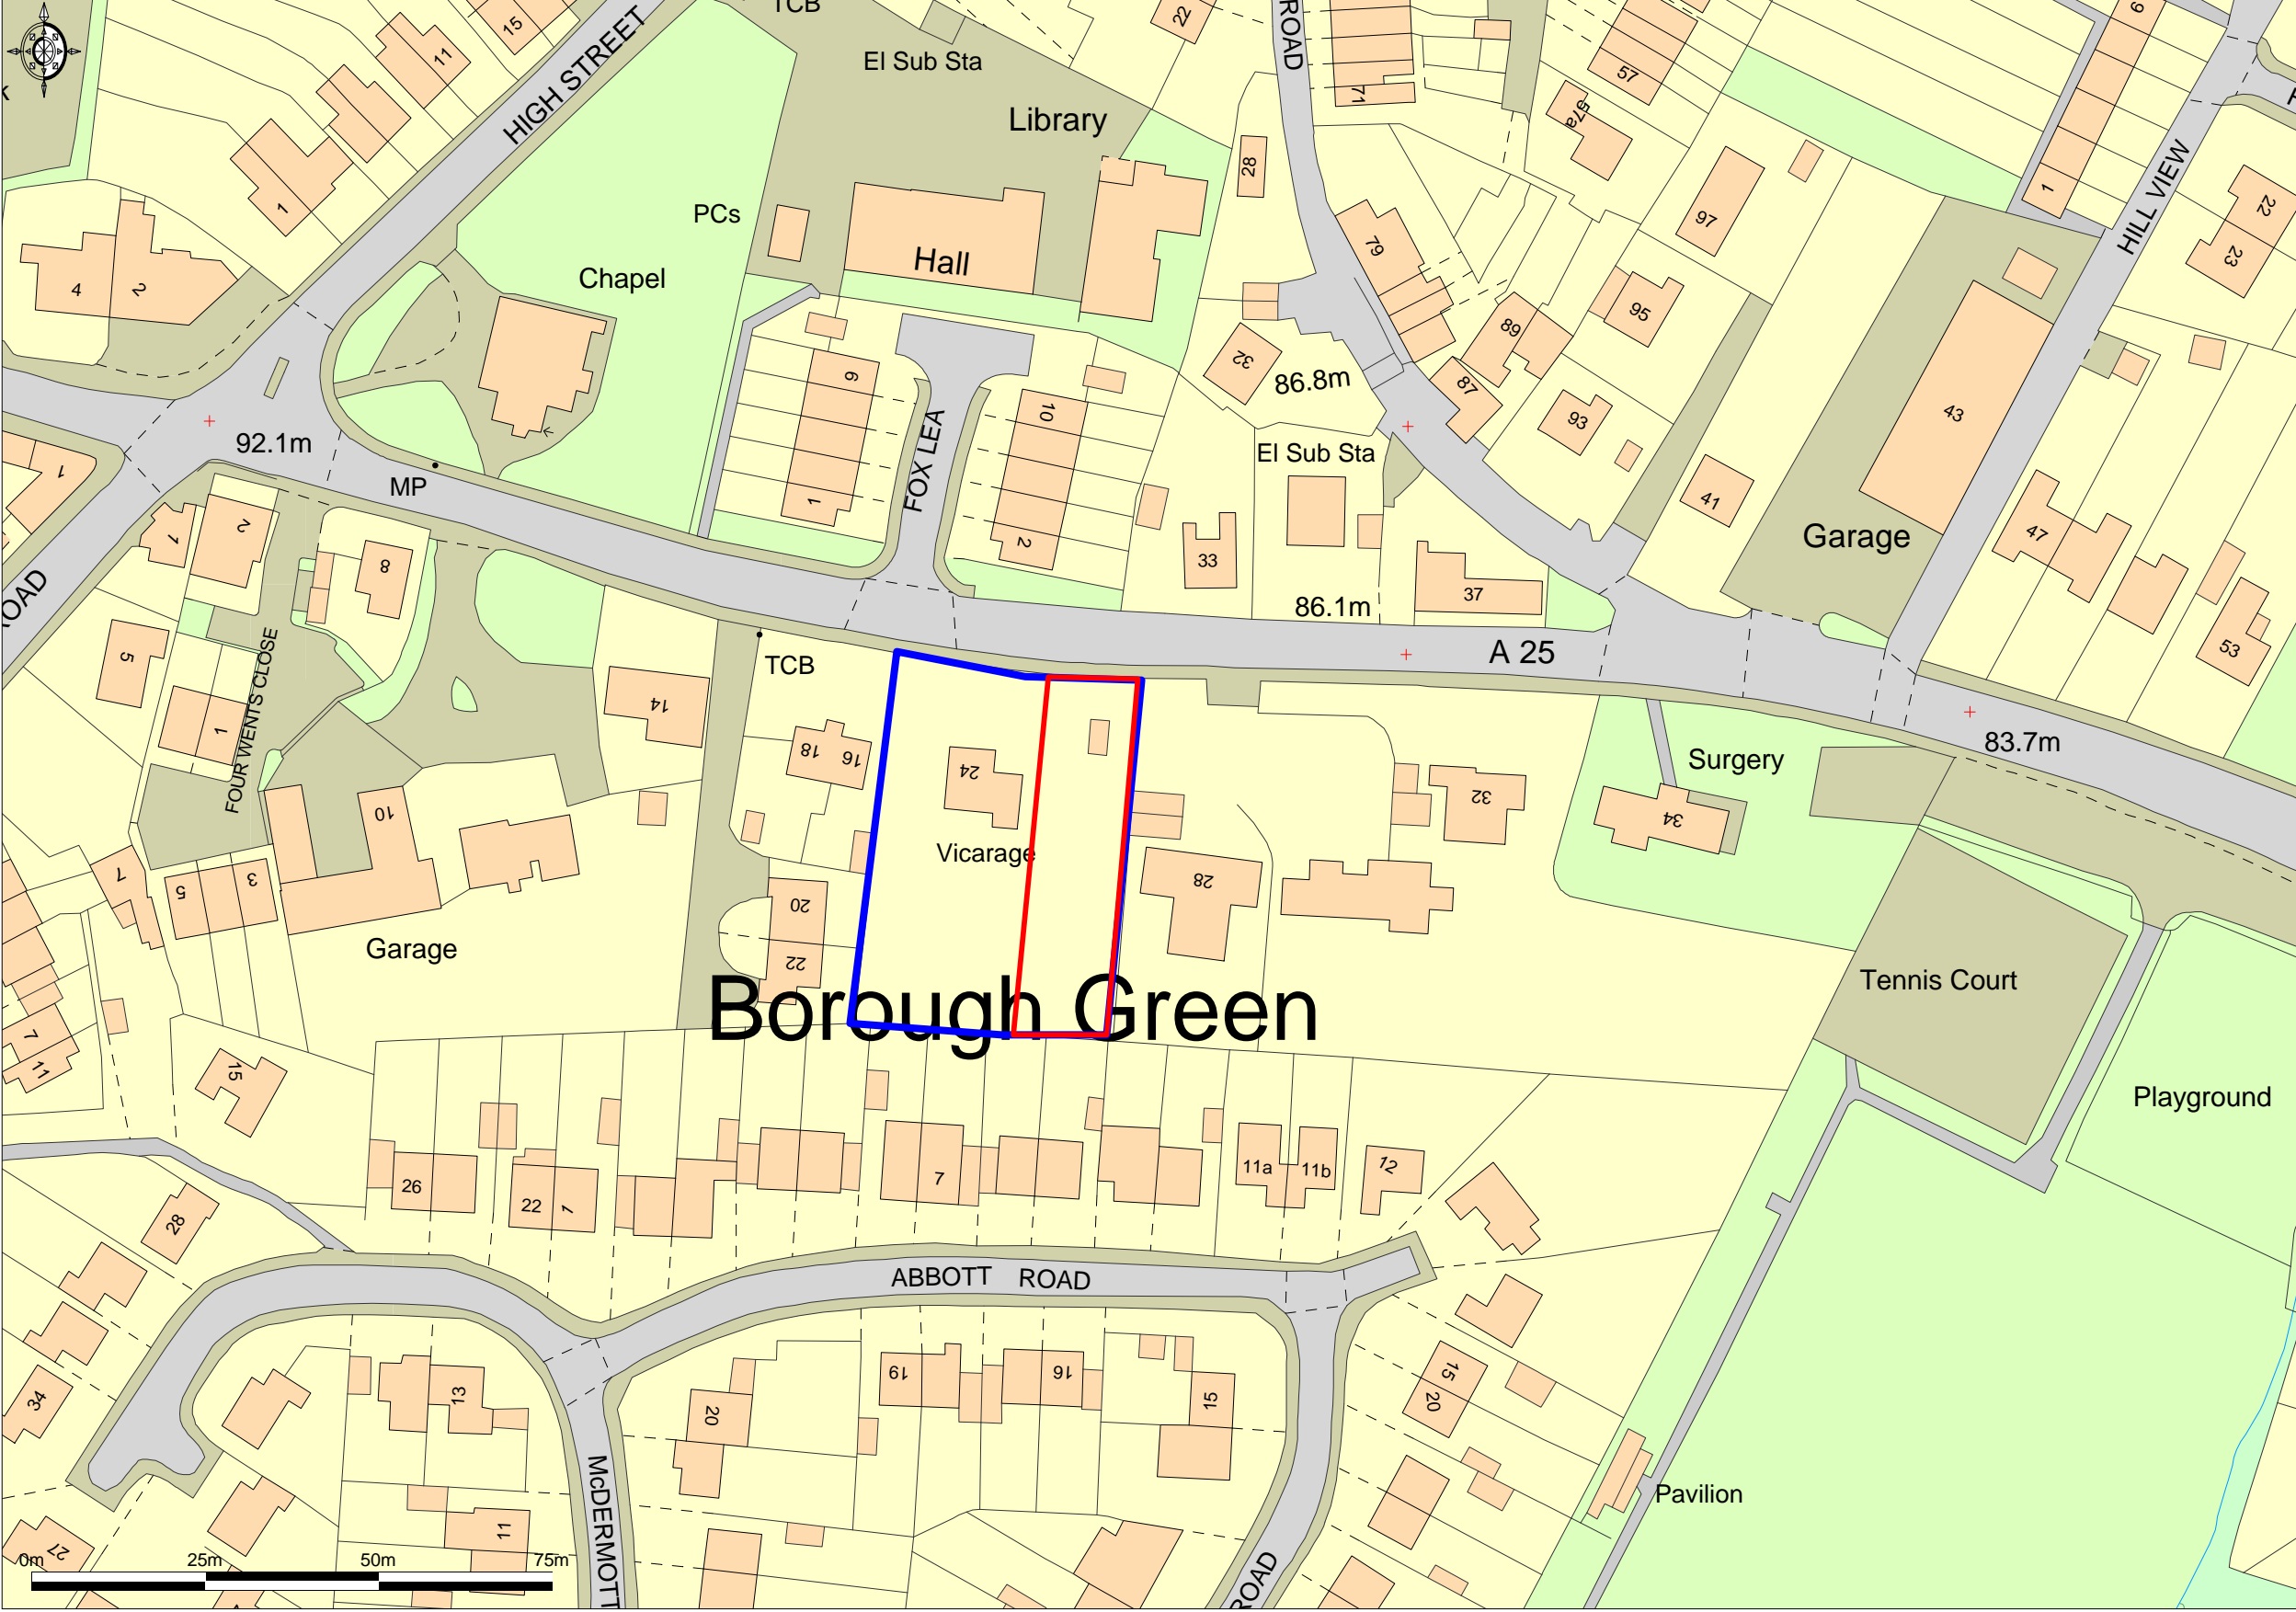

Promap
LANDMARK INFORMATION GROUP

Ordnance Survey © Crown Copyright 2018. All rights reserved. Licence number 100022432. Plotted Scale - 1:1000

The plan is published for convenience only. Although thought to be correct its accuracy cannot be guaranteed and it does not form part of the contract.