

NOTES:

Do Not Scale.
 Report all discrepancies, errors and omissions.
 Verify all dimensions on site before commencing any work on site or preparing shop drawings.
 All materials, components and workmanship are to comply with the relevant British Standards, Codes of Practice, and appropriate manufacturers recommendations that from time to time shall apply.
 For all specialist work, see relevant drawings.
 This drawing and design are copyright of Clague LLP
 Registration number OC335948.

Rev	Date	Description
A	7.08.17	Redline altered

PLANNING

Project Title
**Proposed Redevelopment of
 Foxbury Farm
 Stone Street Road
 Sevenoaks
 Kent**

Drawing Description
Proposed Block Plan

Scale	Drawn by
1:500 @ A3	GE
Date	Checked by
July 2018	PM


CLAGUE ARCHITECTS

62 Burgate, Canterbury
 Kent CT1 2BH
 01227 762060

1 Kingsbourne Court, Luton Road,
 Harpenden, Hertfordshire AL5 3BL
 01582 765102

4th Floor, 99 Charterhouse Street
 London EC1M 6HR
 0203 597 6112

CANTERBURY LONDON HARPENDEN

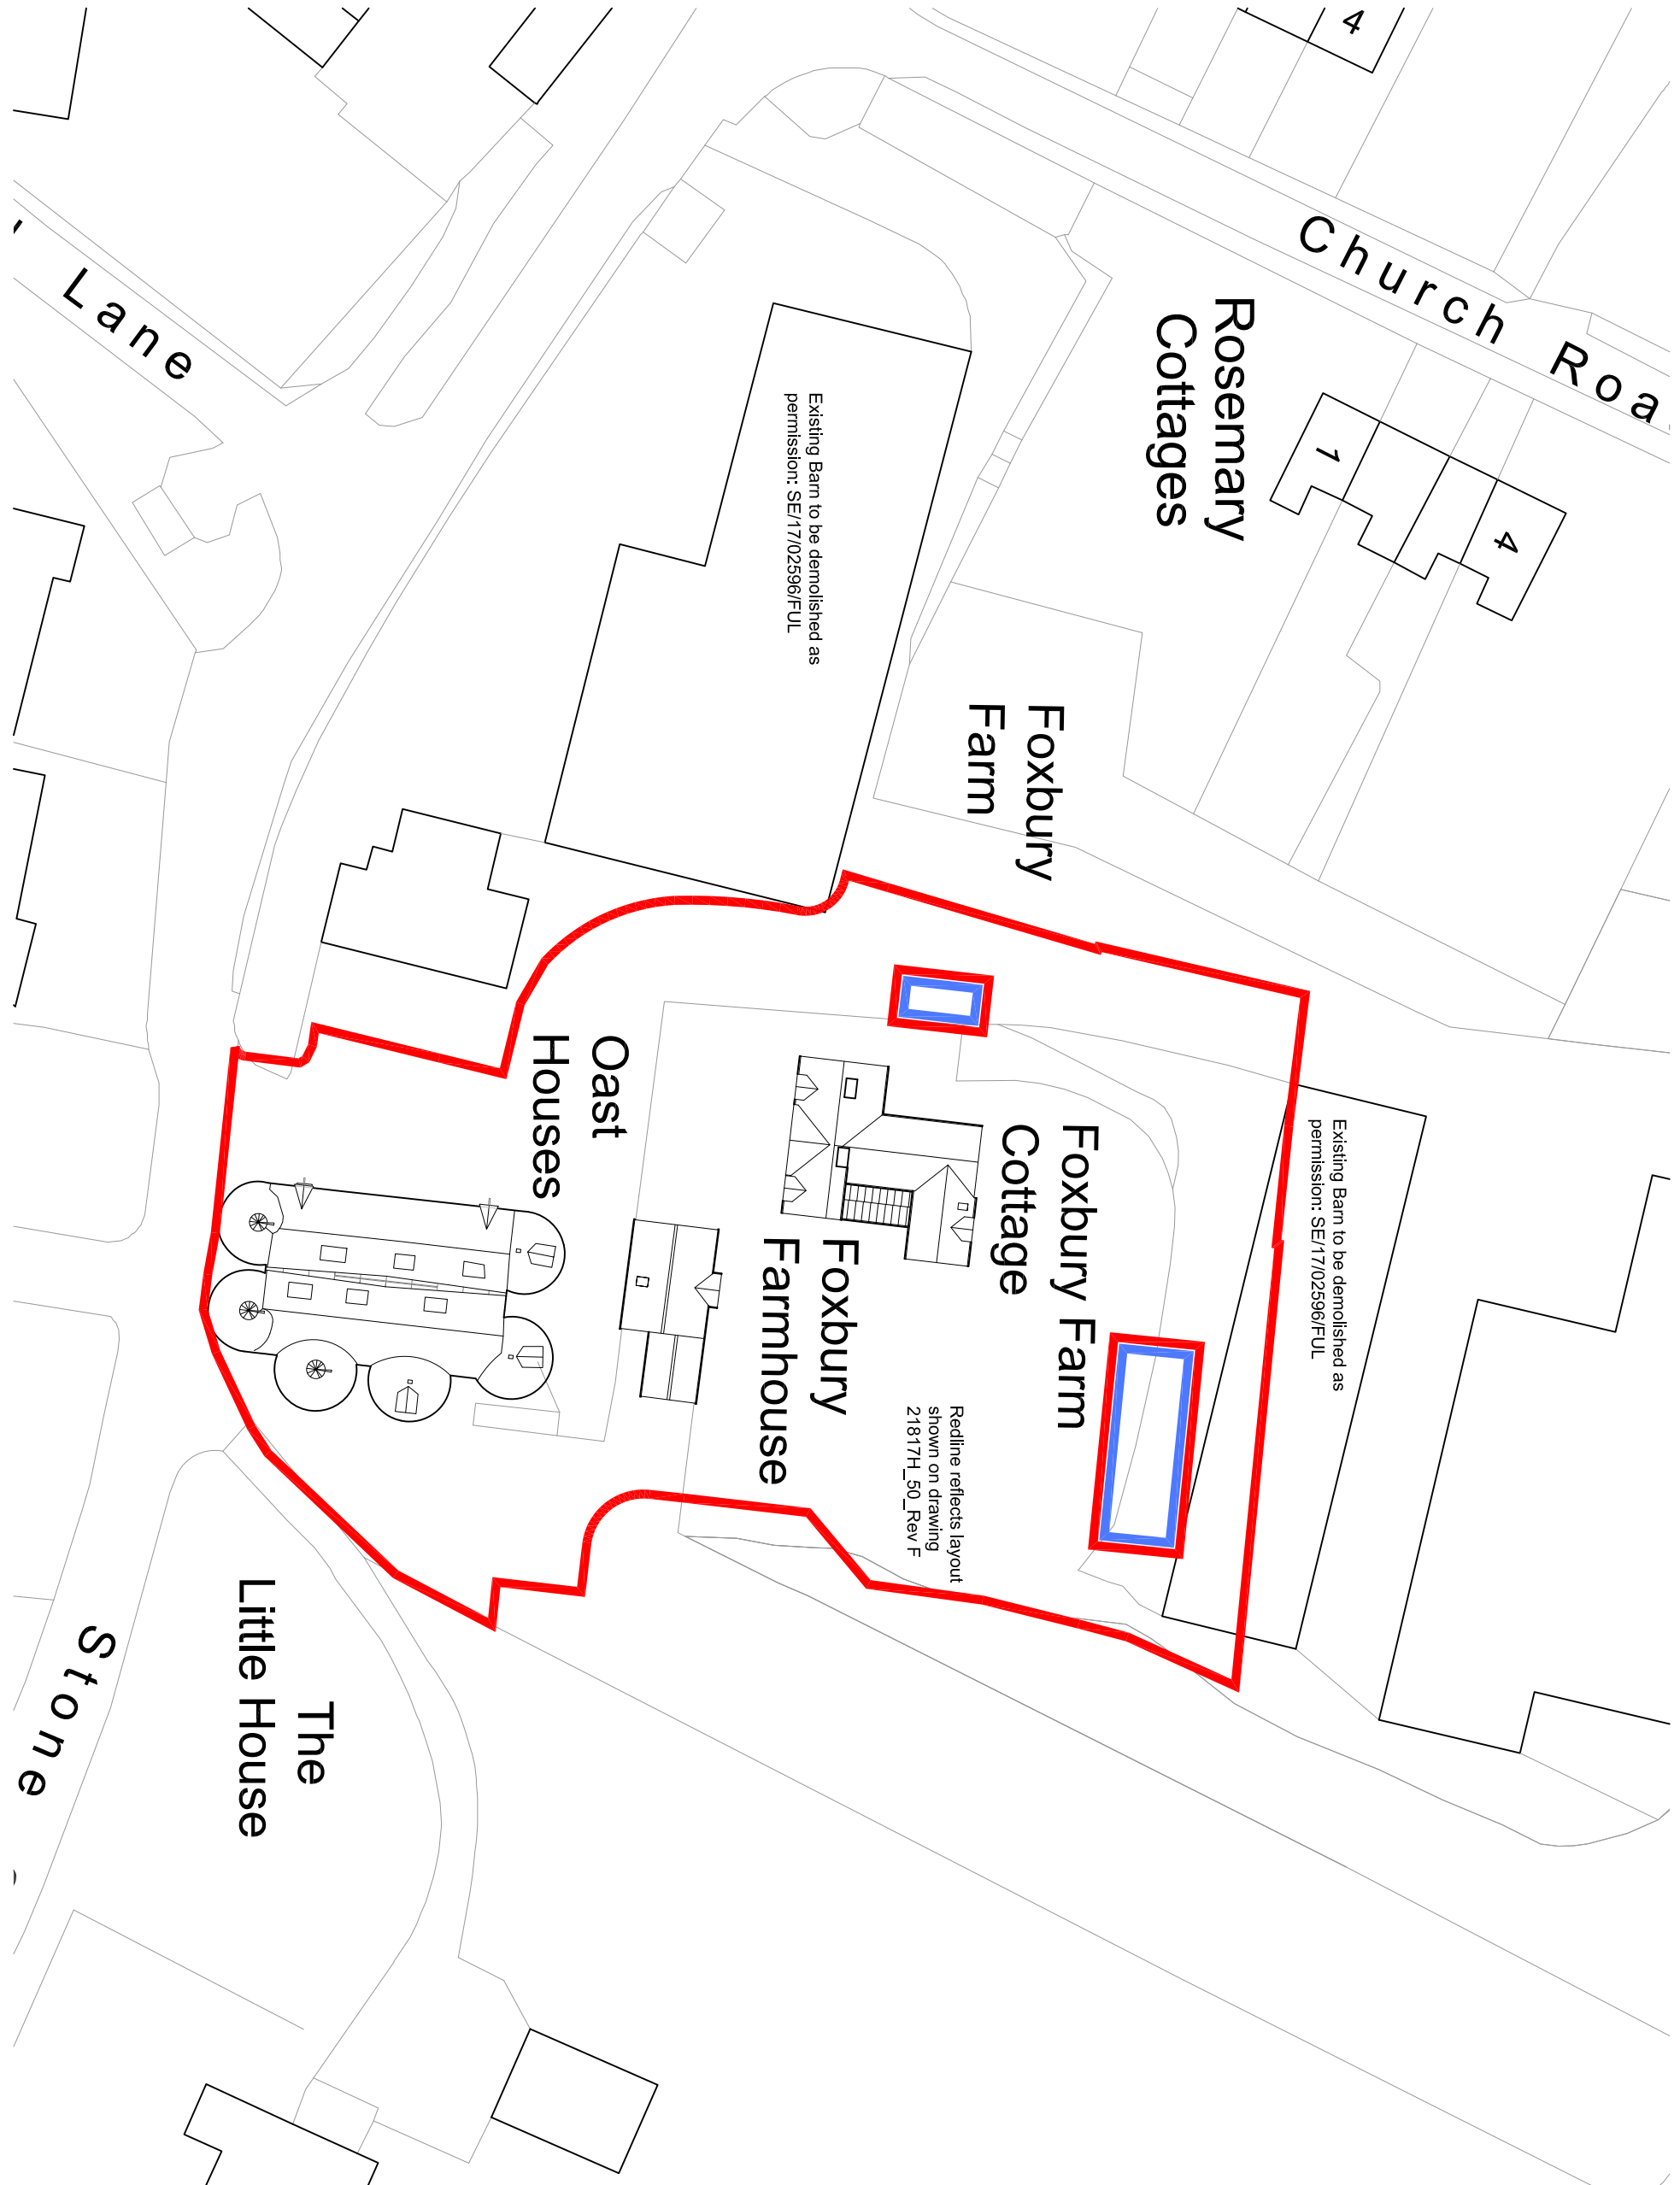

Drawing Number
21817H/03

Revision
A