

NOTES:
 Do Not Scale.
 Report all discrepancies, errors and omissions.
 Verify all dimensions on site before commencing any work on site or preparing shop drawings.
 All materials, components and workmanship are to comply with the relevant British Standards, Codes of Practice, and appropriate manufacturers recommendations that from time to time shall apply.
 For all specialist work, see relevant drawings.
 This drawing and design are copyright of Clague LLP
 Registration number OC335948.

| Rev | Date | Description |
|----------|------|-------------|
| PLANNING | | |

Project Title
Foxbury Farm
Stone Street
Sevenoaks, Kent

Drawing Description
Proposed Conversion of Oast House
Proposed Typical Elevation of
Dormer casement window with louvres

| | |
|-----------|------------|
| Scale | Drawn by |
| 1:10 @ A3 | GE |
| Date | Checked by |
| June 2018 | PM |

CLAGUE ARCHITECTS

62 Burgate, Canterbury
 Kent CT1 2BH 01227 762060


1 Kinsbourne Court, Luton Road,
 Harpenden, Hertfordshire AL5 3BL 01582 765102

8, Disney Street
 London SE1 1JF 0203 597 6112

CANTERBURY LONDON HARPENDEN

Frames and casements to be British Columbian Pine with off white painted finish with hardwood cills.
 All profiles to match existing windows.
 All frames to be fully weather stripped.
 Windows to be single glazed.

Scale 1:10

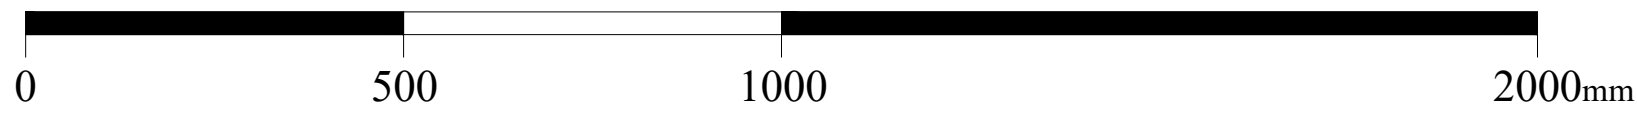

Drawing Number Revision
21817H/254