


Frames and casements to be British Columbian Pine with off white painted finish with hardwood cills.
 All profiles to match existing windows.
 All frames to be fully weather stripped.
 Windows to be single glazed.

Window frame:
 100mm x 65mm

Top rail: 40mm x 60mm
 external appearance
 matches the outward
 opening windows

4mm glazing

Bottom rail:
 52mm x 87mm
 external appearance
 matches the outward
 opening windows

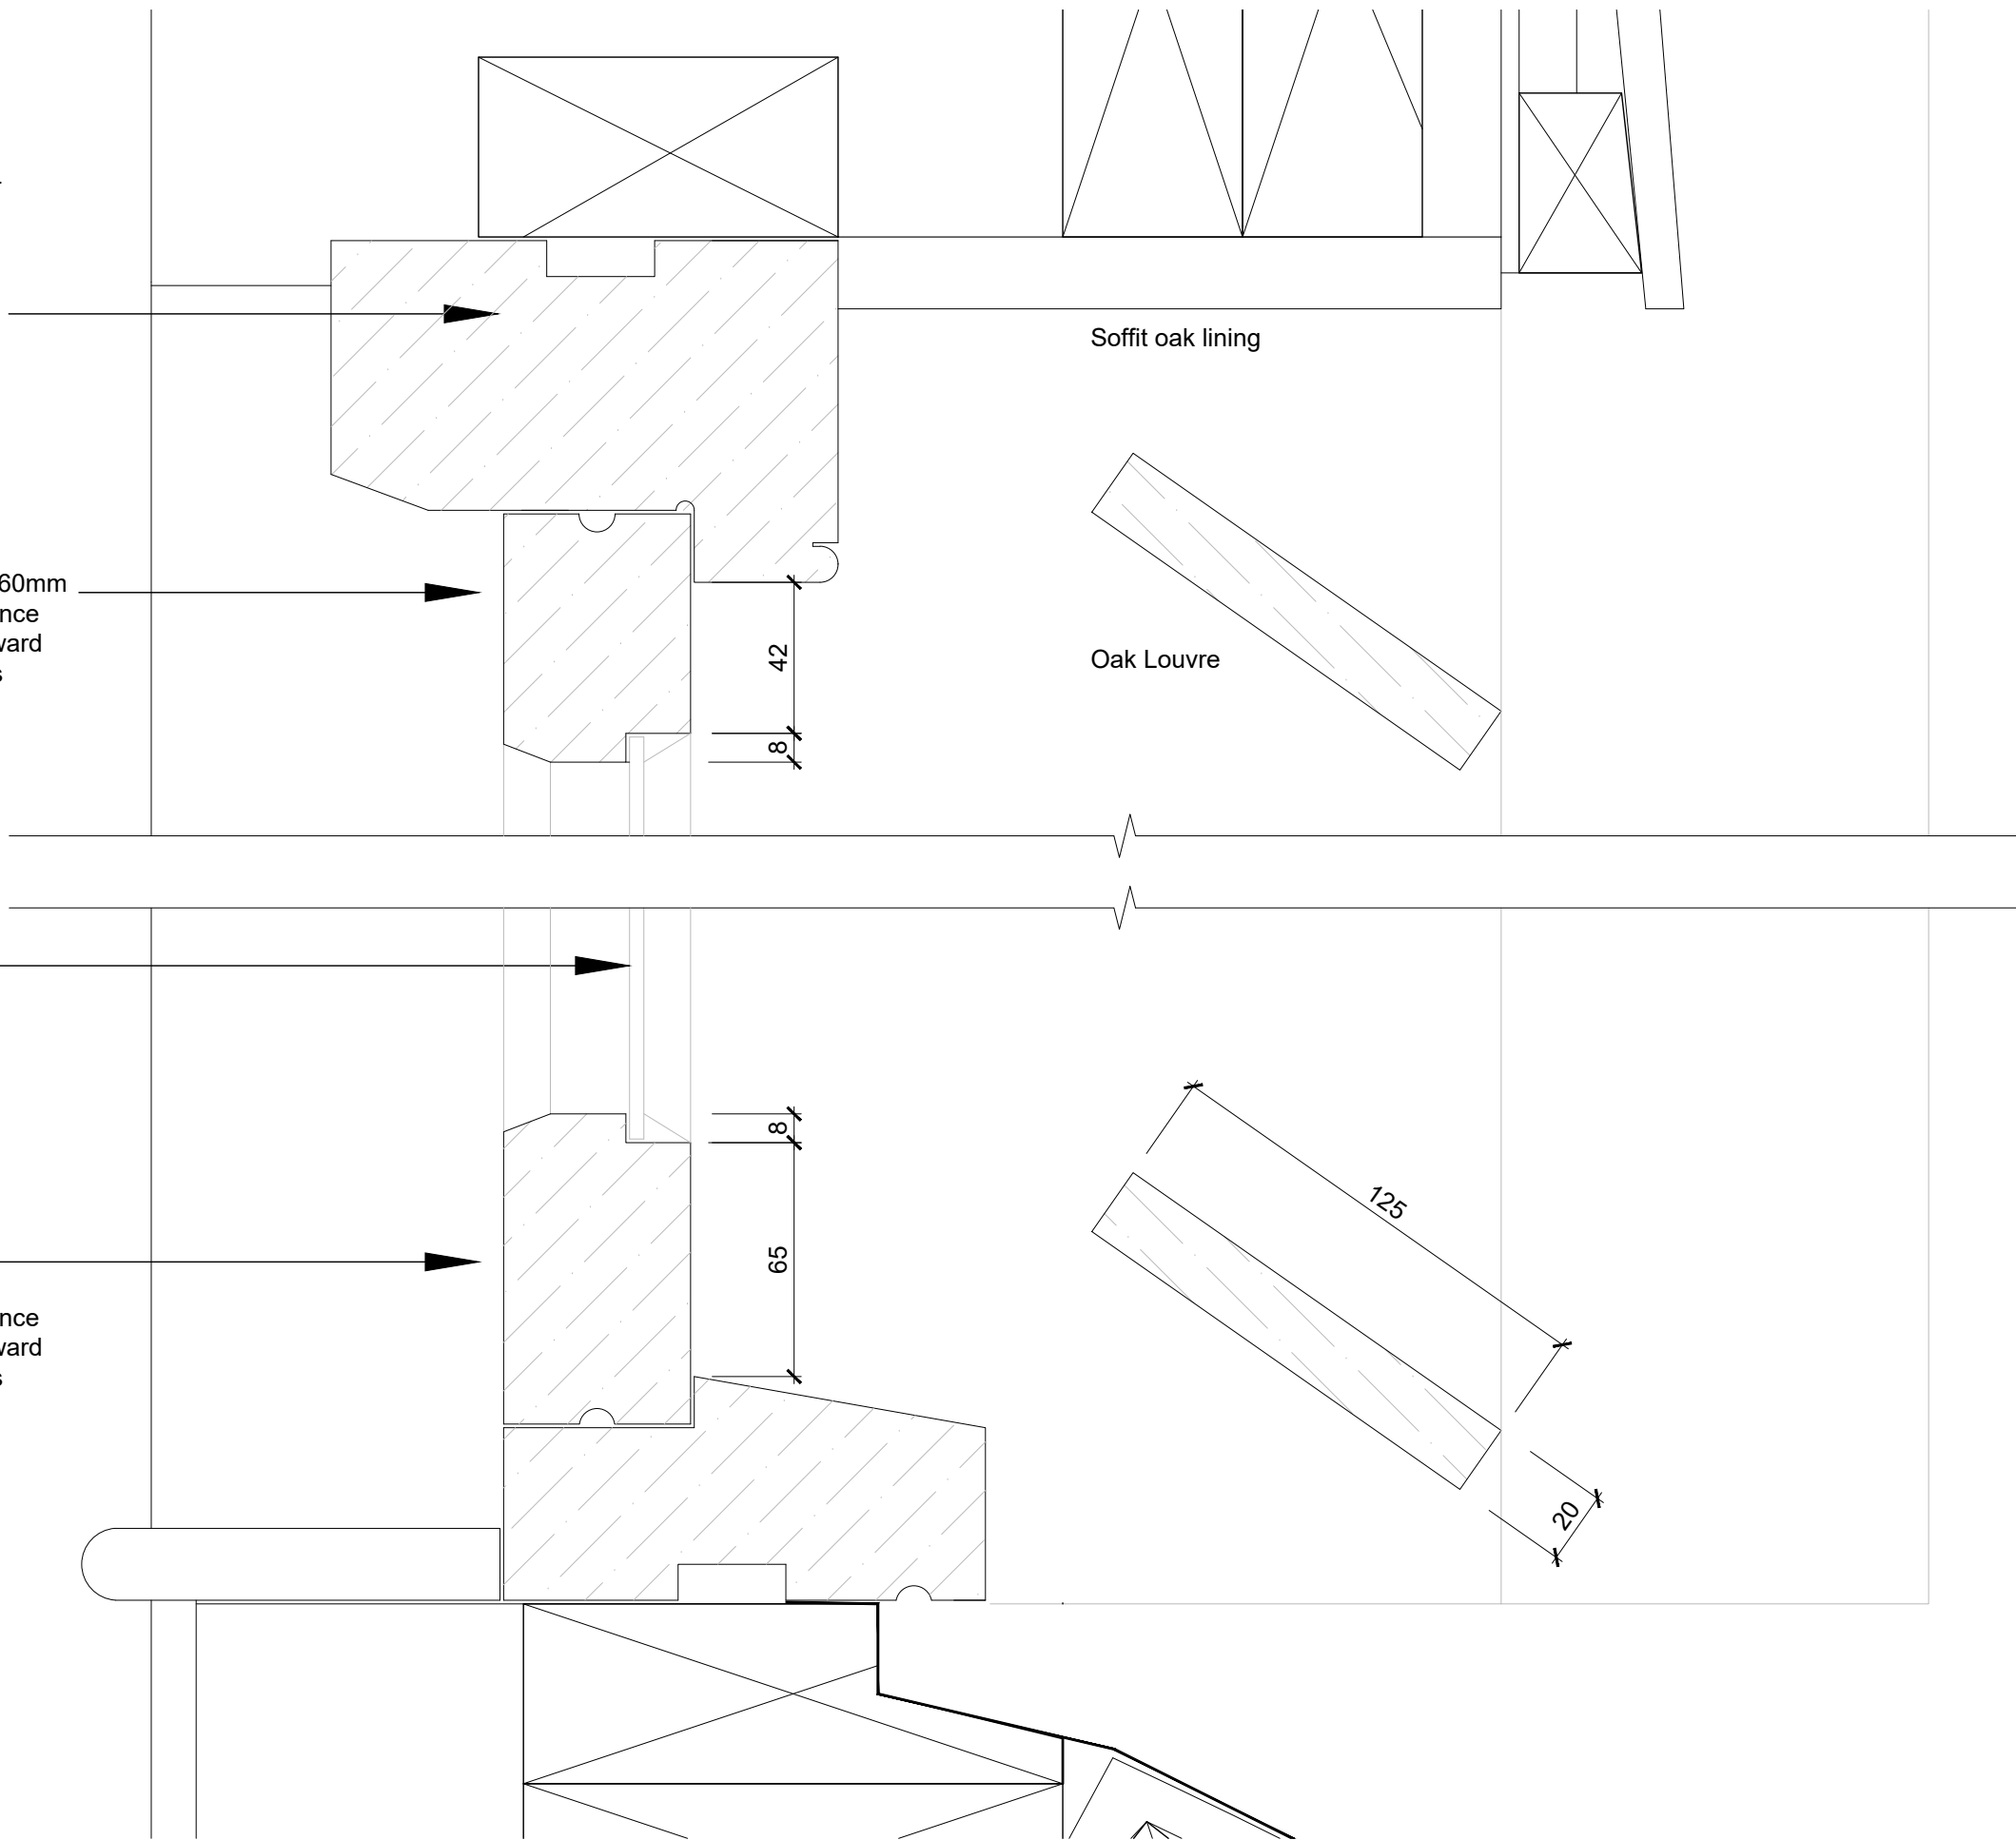

Scale 1:2



NOTES:

Do Not Scale.

Report all discrepancies, errors and omissions.

Verify all dimensions on site before commencing any work on site or preparing shop drawings.

All materials, components and workmanship are to comply with the relevant British Standards, Codes of Practice, and appropriate manufacturers recommendations that from time to time shall apply.

For all specialist work, see relevant drawings.

This drawing and design are copyright of Clague LLP
 Registration number OC335948.

Rev	Date	Description
-----	------	-------------

PLANNING

Project Title

Foxbury Farm
Stone Street
Sevenoaks, Kent

Drawing Description

Proposed Conversion of Oast House
Proposed Typical Section B-B through
Dormer casment window with louvres

Scale

1:2 @ A3

Date

June 2018

Drawn by

GE

Checked by

PM

CLAGUE ARCHITECTS

62 Burgate, Canterbury
 Kent CT1 2BH

01227 762060

1 Kinsbourne Court, Luton Road,
 Harpenden, Hertfordshire AL5 3BL

01582 765102

8, Disney Street
 London SE1 1JF

0203 597 6112

CANTERBURY

LONDON

HARPENDEN

Drawing Number

21817H/256

Revision