

NOTES:

Do Not Scale.

Report all discrepancies, errors and omissions.

Verify all dimensions on site before commencing any work on site or preparing shop drawings.


All materials, components and workmanship are to comply with the manufacturers recommendations that from time to time shall apply.

For all specialist work, see relevant drawings.

This drawing and design are copyright of Clague LLP

Registration number OC335948.


Rev	Date	Description
-----	------	-------------

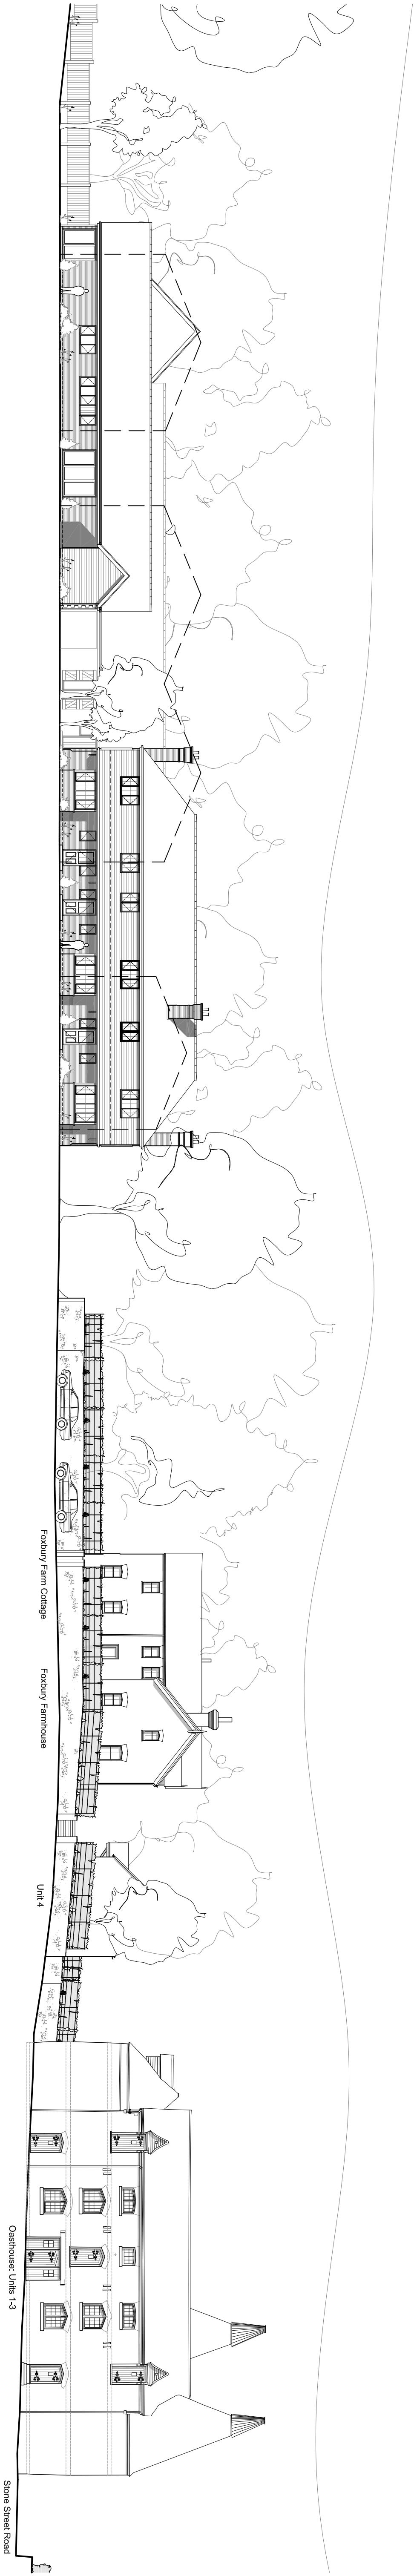

Proposed Section B/B
Scale 1:200 @ A1

Planning permission granted under reference: SE/17/02596/FUL

Proposed redevelopment

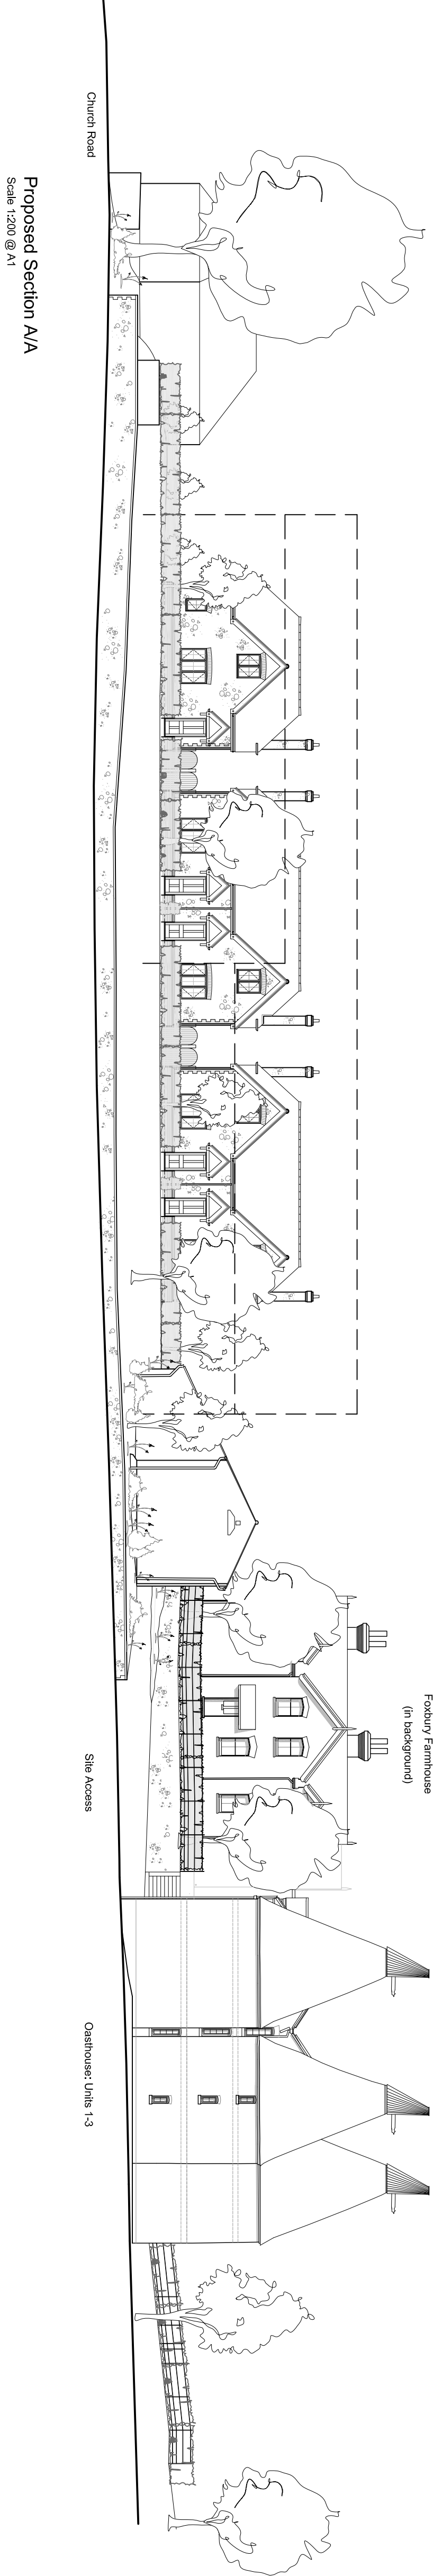

Proposed Section A/A
Scale 1:200 @ A1

Planning permission granted under reference: SE/17/02596/FUL

Proposed redevelopment

