


Proposed East Elevation - 1/100

face brickwork in freshfield lane light select.

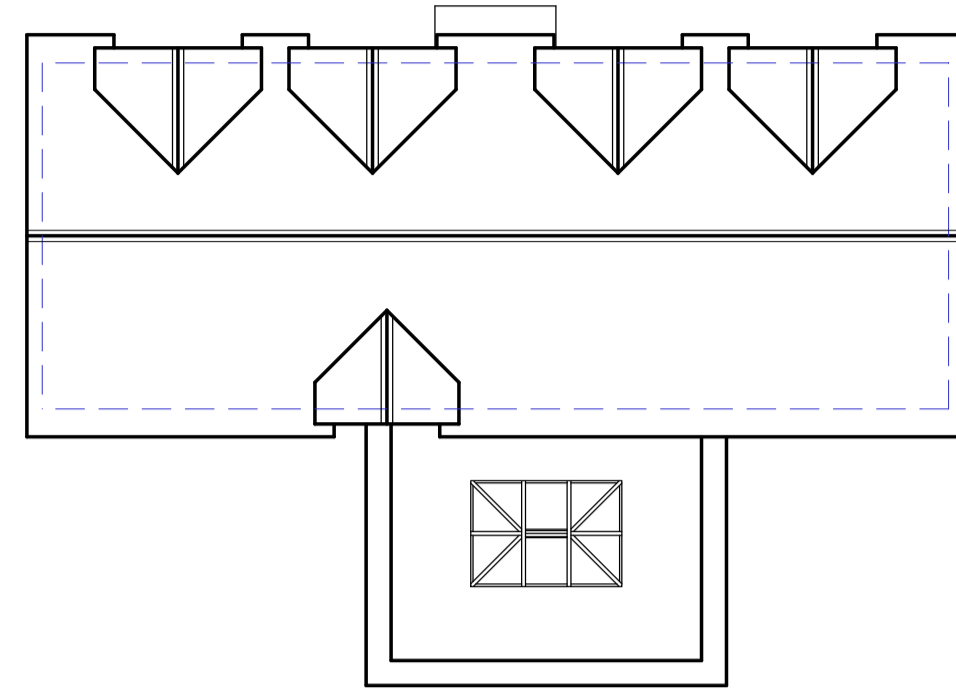

Proposed Roof Plan - 1/100




Proposed South Elevation - 1/100


plain roof tiles to be Marley

white upvc windows.

white alu bi-folding glazed doors.

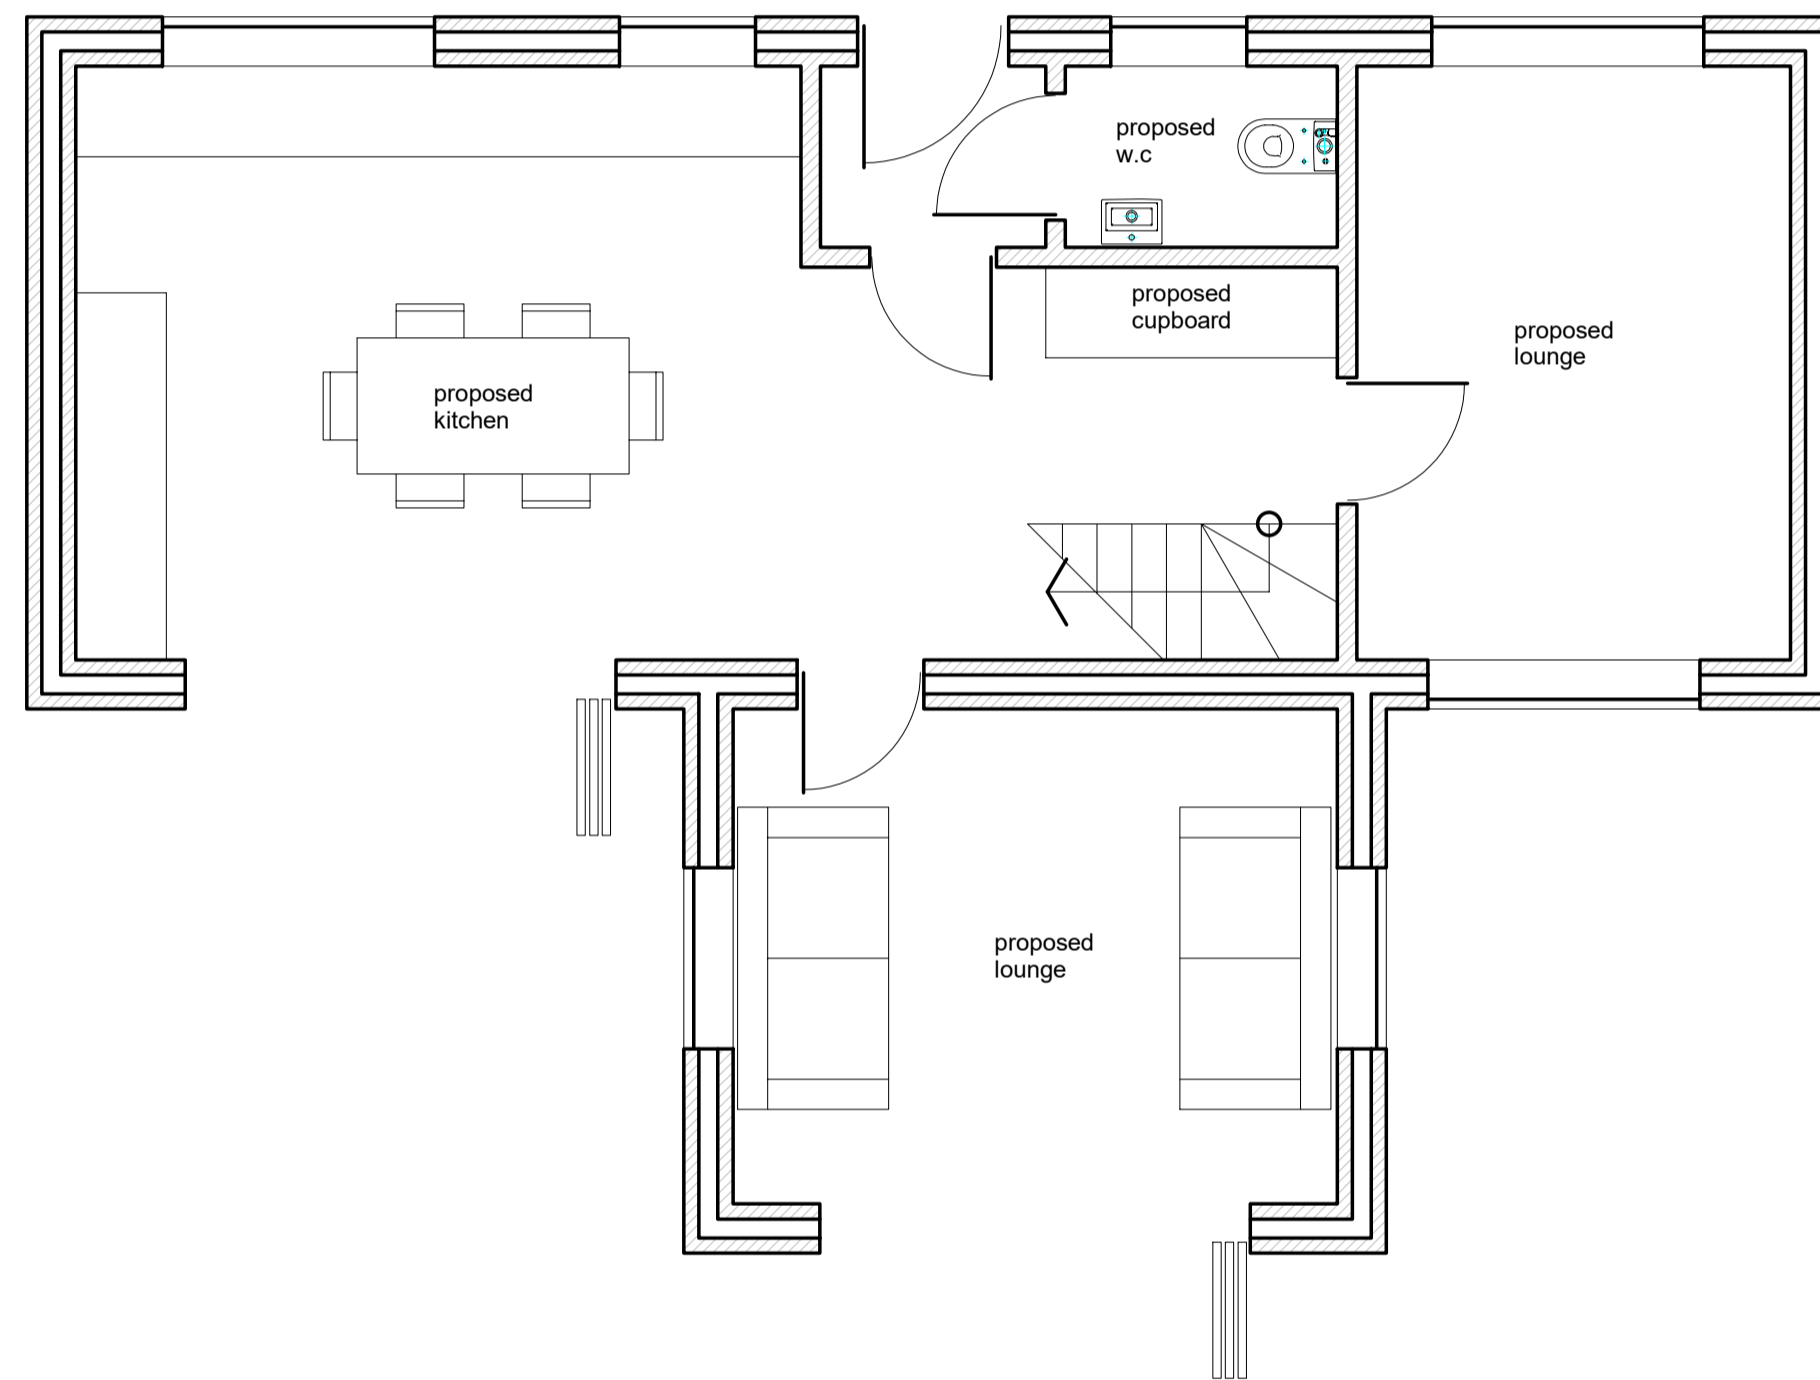


Proposed Ground Floor Plan - 1/50

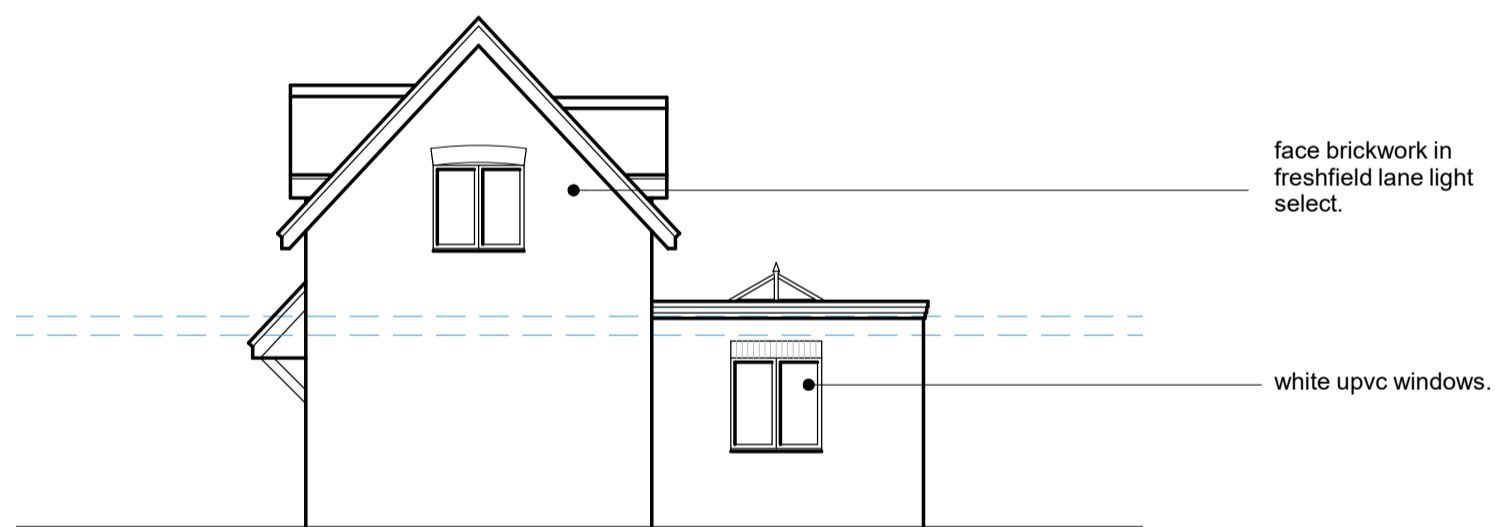

Proposed West Elevation - 1/100

face brickwork in freshfield lane light select.

white upvc windows.

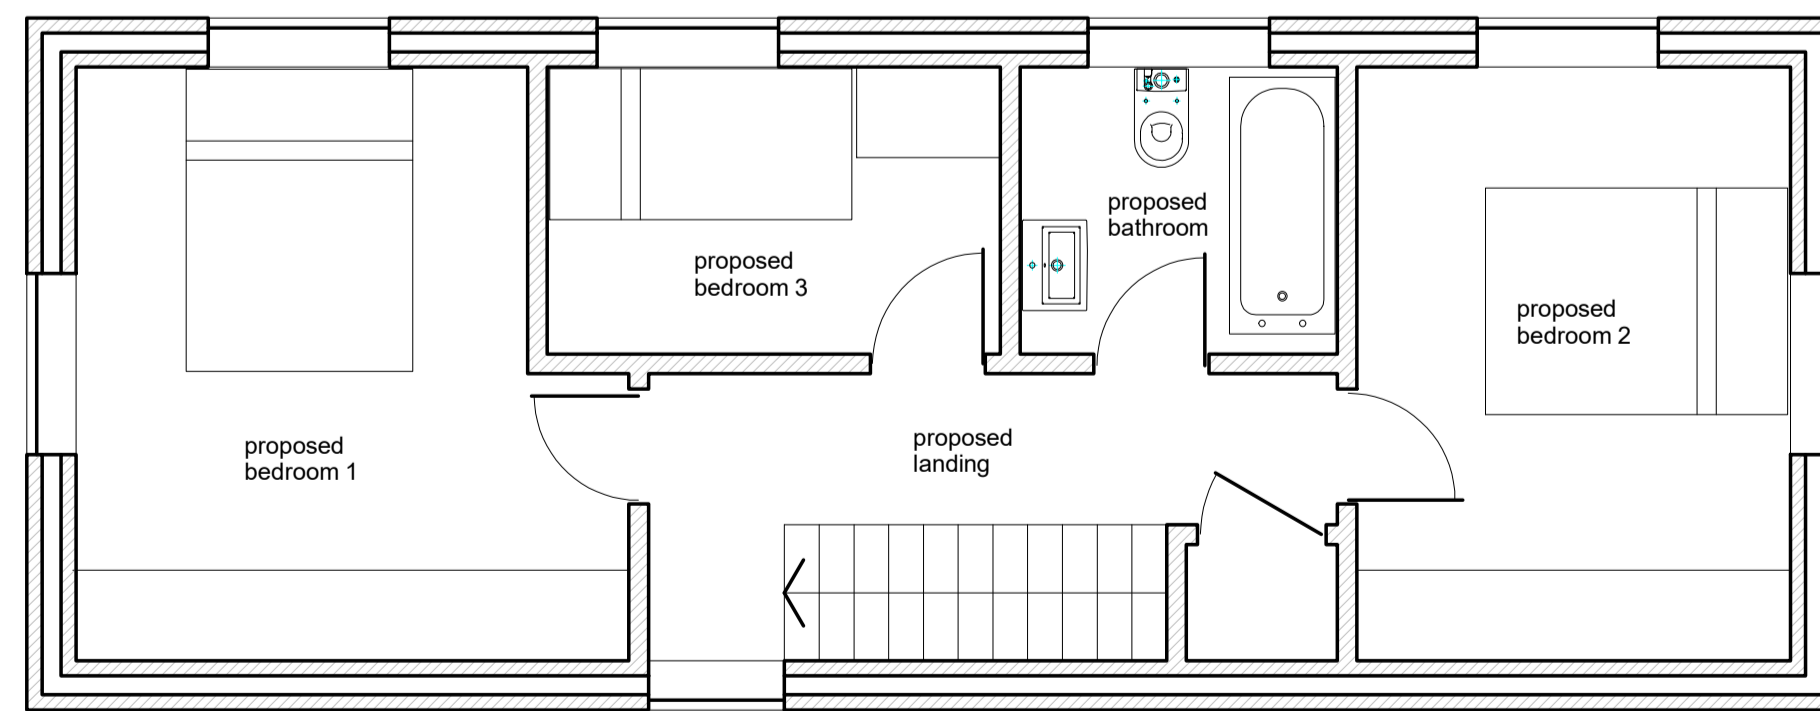


Proposed First Floor Plan - 1/50



Proposed North Elevation - 1/100


plain roof tiles to be Marley

face brickwork in freshfield lane light select.

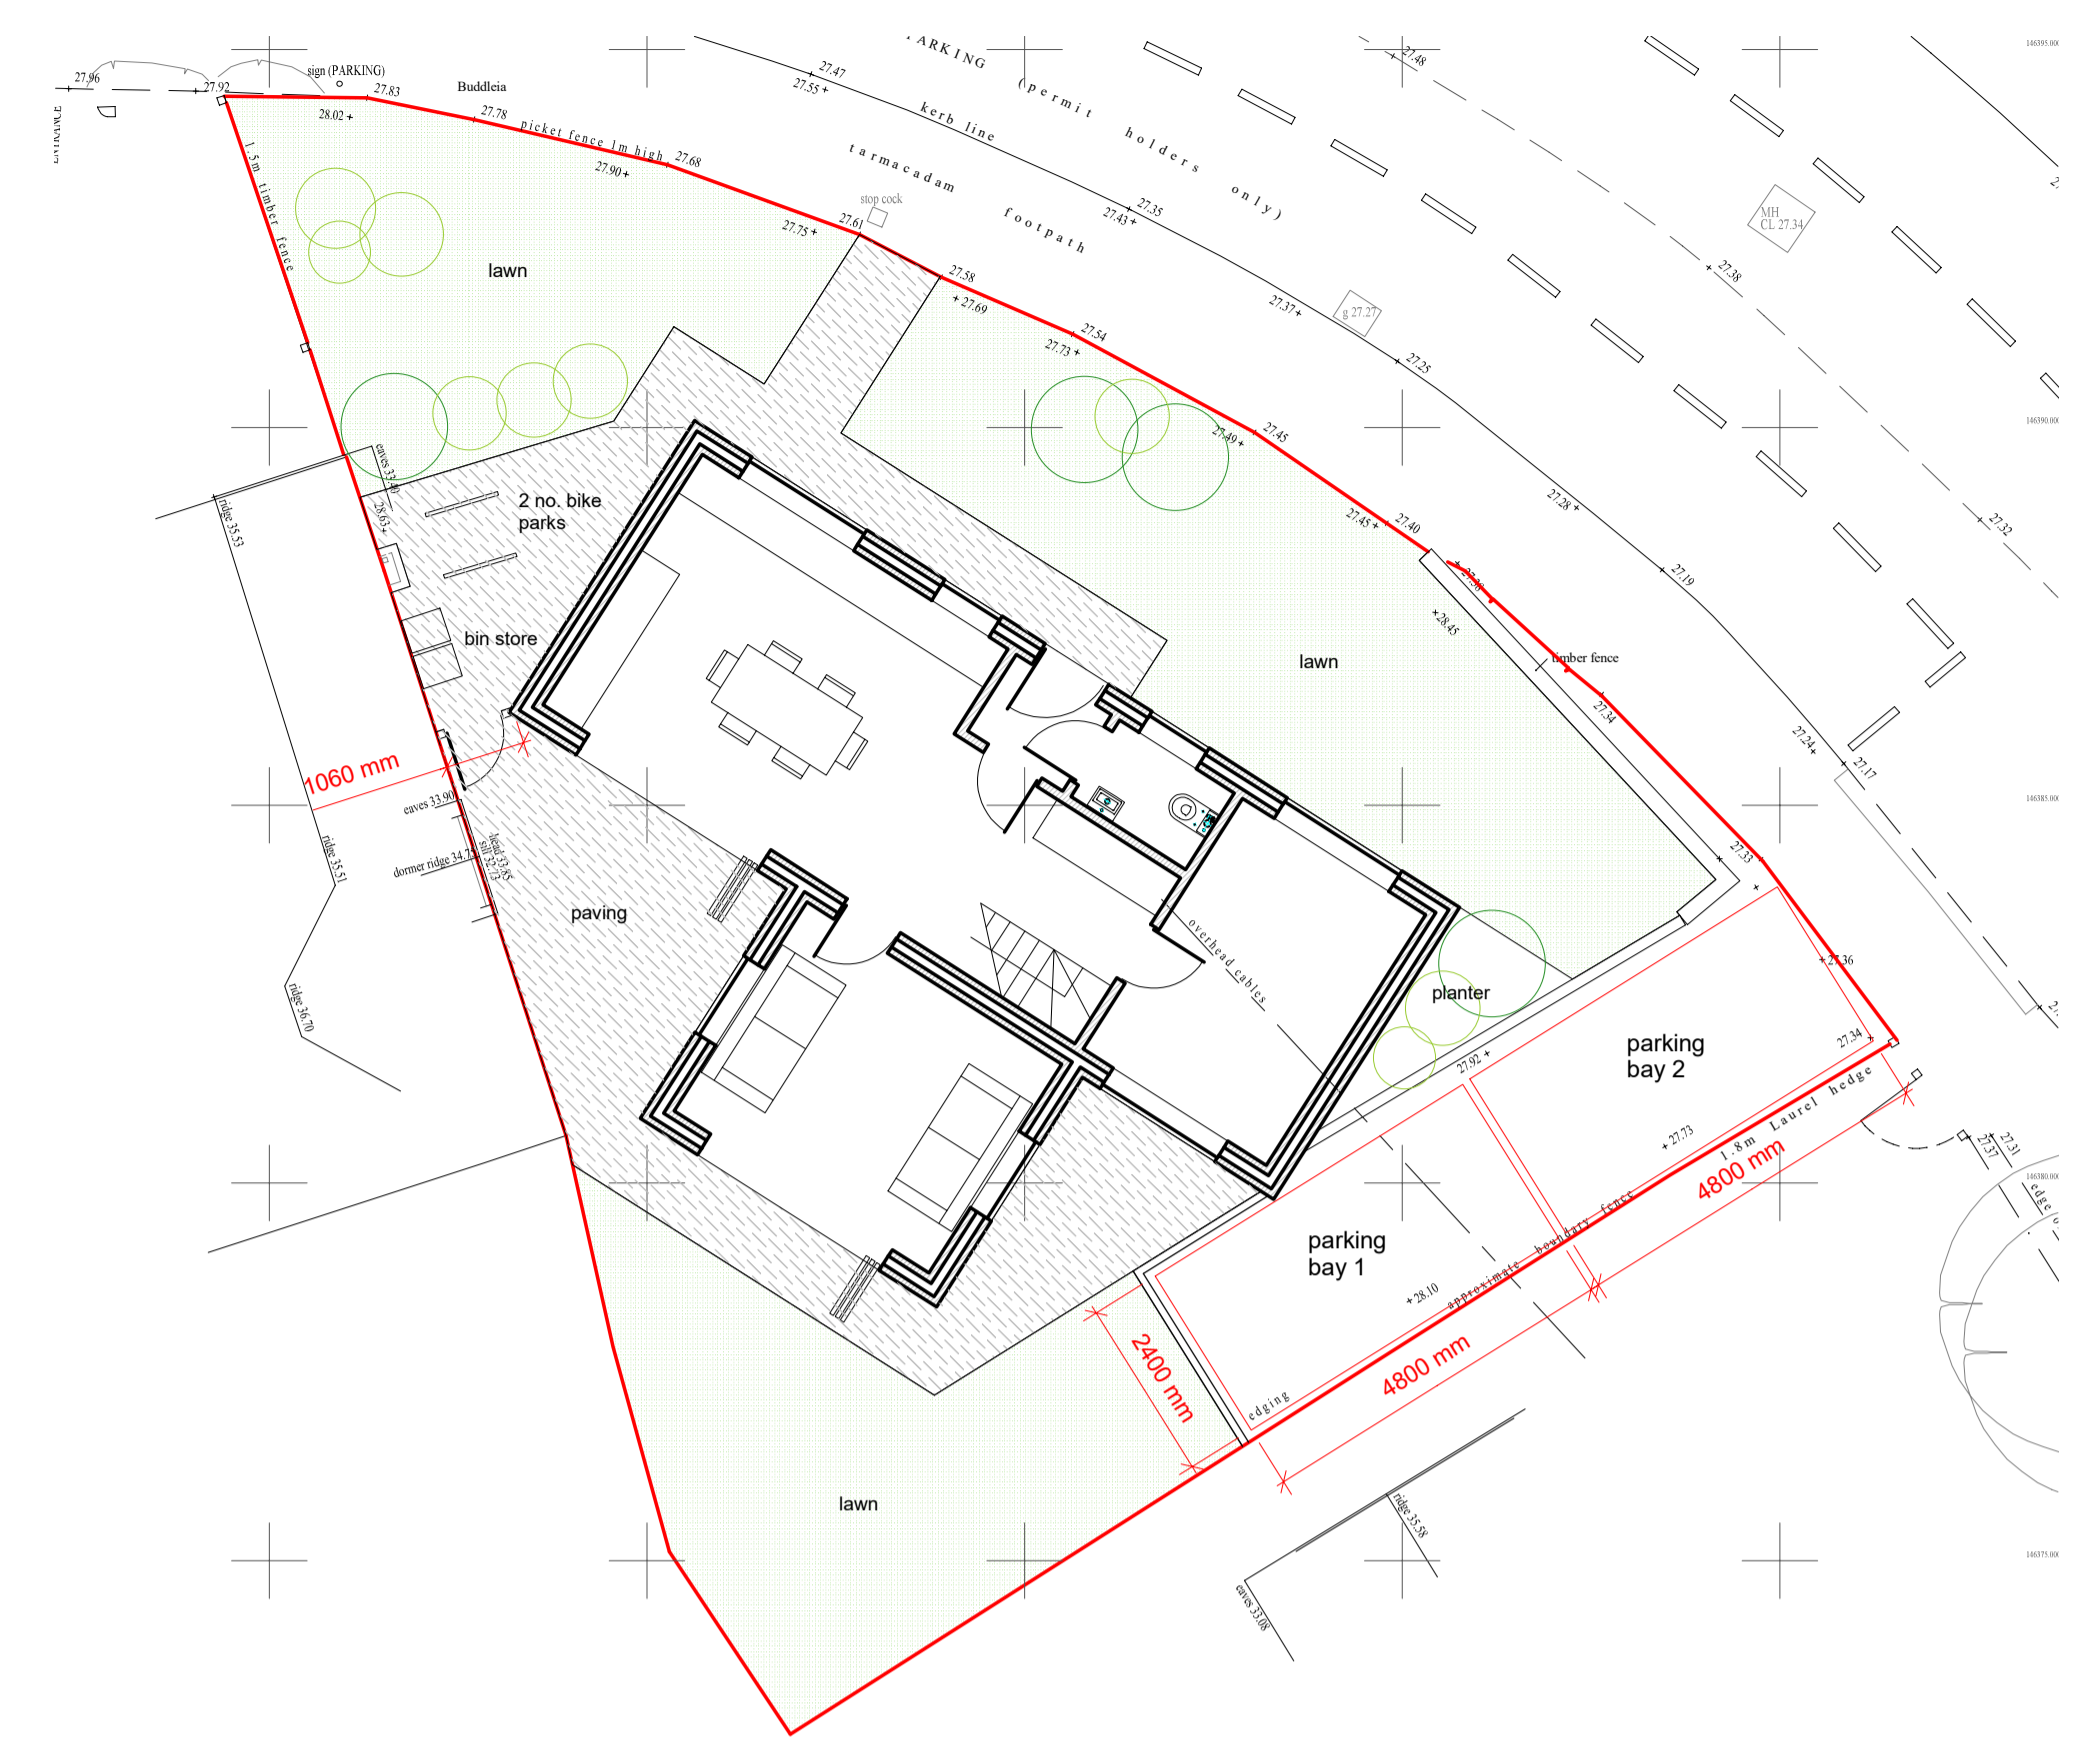

Proposed Site Layout Plan - 1/100

N

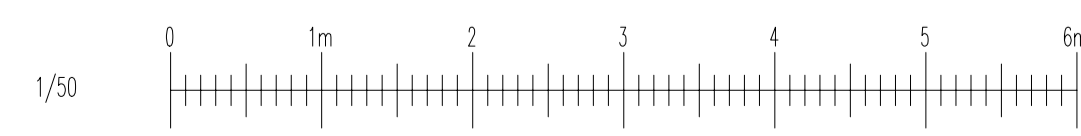

Proposed Street Scene - 1/100