



Phase 1 draft Tree Protection Plan Only - an Arboricultural Method Statement is recommended if the plans are approved so as to give detailed protection requirements.

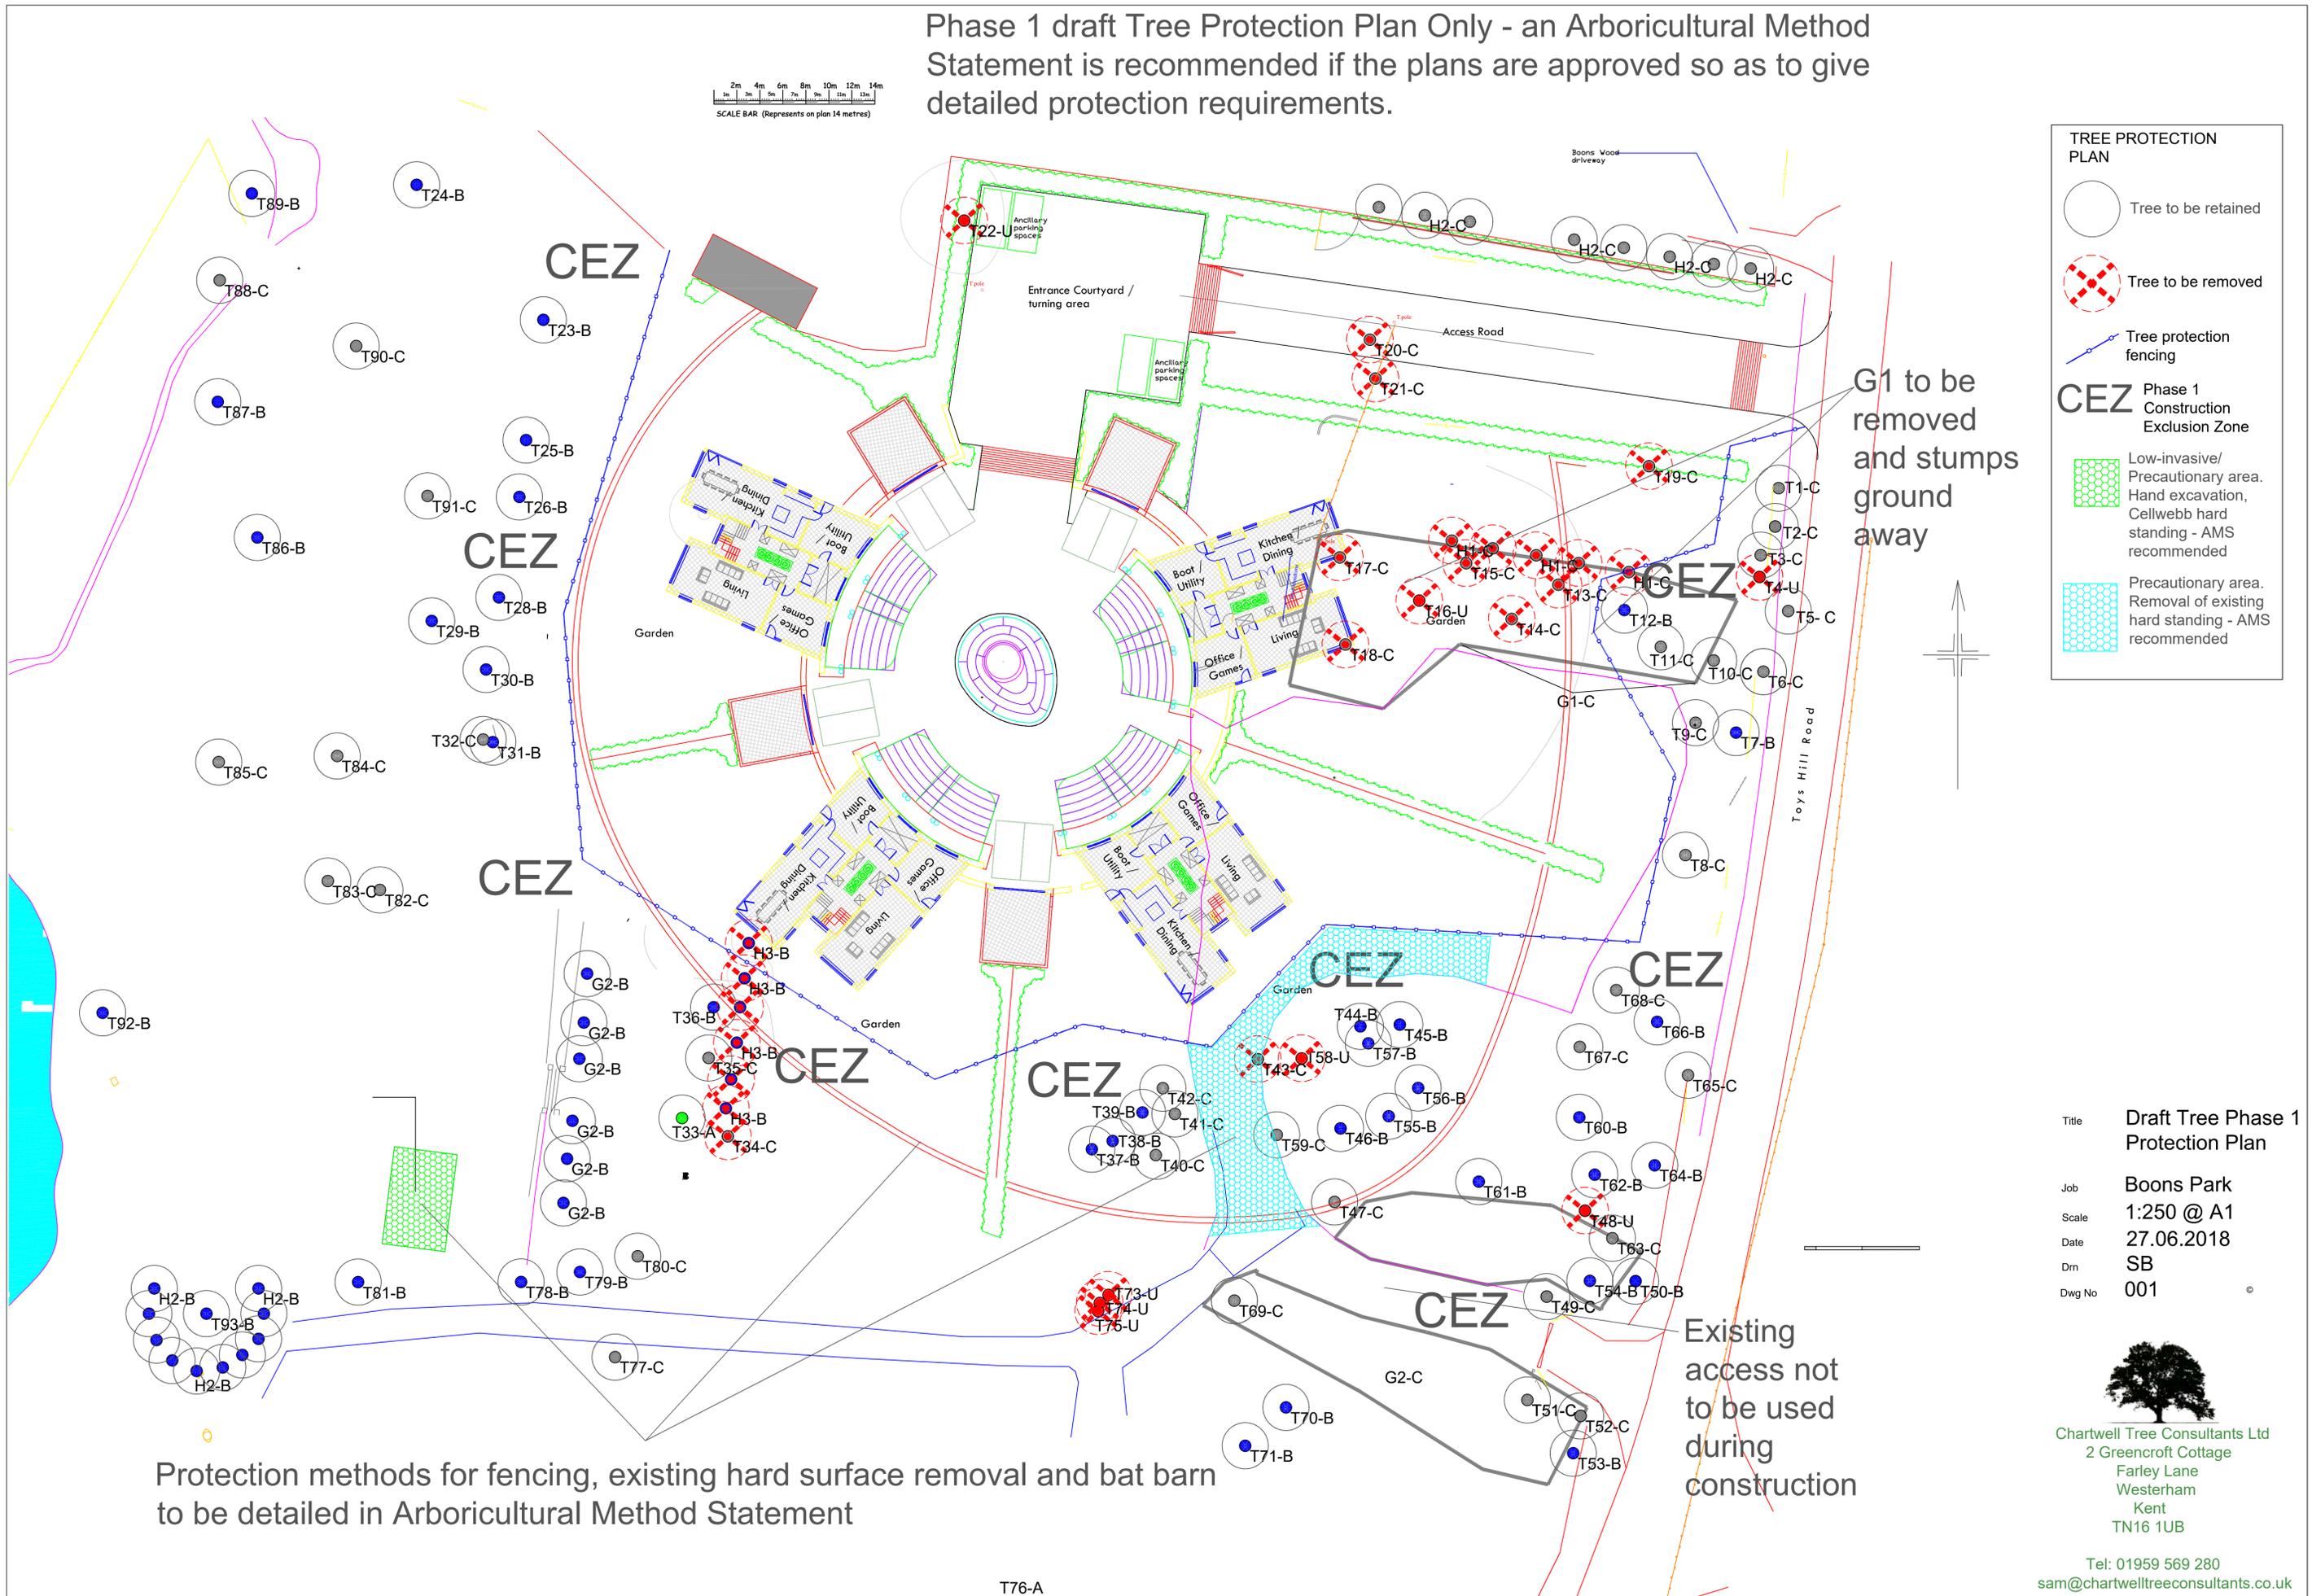

TREE PROTECTION PLAN

- Tree to be retained
- Tree to be removed
- Tree protection fencing
- CEZ** Phase 1 Construction Exclusion Zone
 - Low-invasive/Precautionary area. Hand excavation, Cellwebb hard standing - AMS recommended
 - Precautionary area. Removal of existing hard standing - AMS recommended

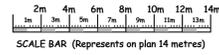

Title **Draft Tree Phase 1 Protection Plan**

Job **Boons Park**

Scale **1:250 @ A1**

Date **27.06.2018**

Drn **SB**

Dwg No **001**


 Chartwell Tree Consultants Ltd
 2 Greencroft Cottage
 Farley Lane
 Westerham
 Kent
 TN16 1UB

Tel: 01959 569 280
 sam@chartwelltreeconsultants.co.uk

Protection methods for fencing, existing hard surface removal and bat barn to be detailed in Arboricultural Method Statement

Existing access not to be used during construction