
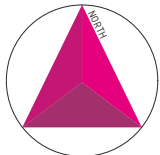


# POLICE STATION, MEOPHAM

RESIDENTIAL DEVELOPMENT

SCALE BAR 1:1000

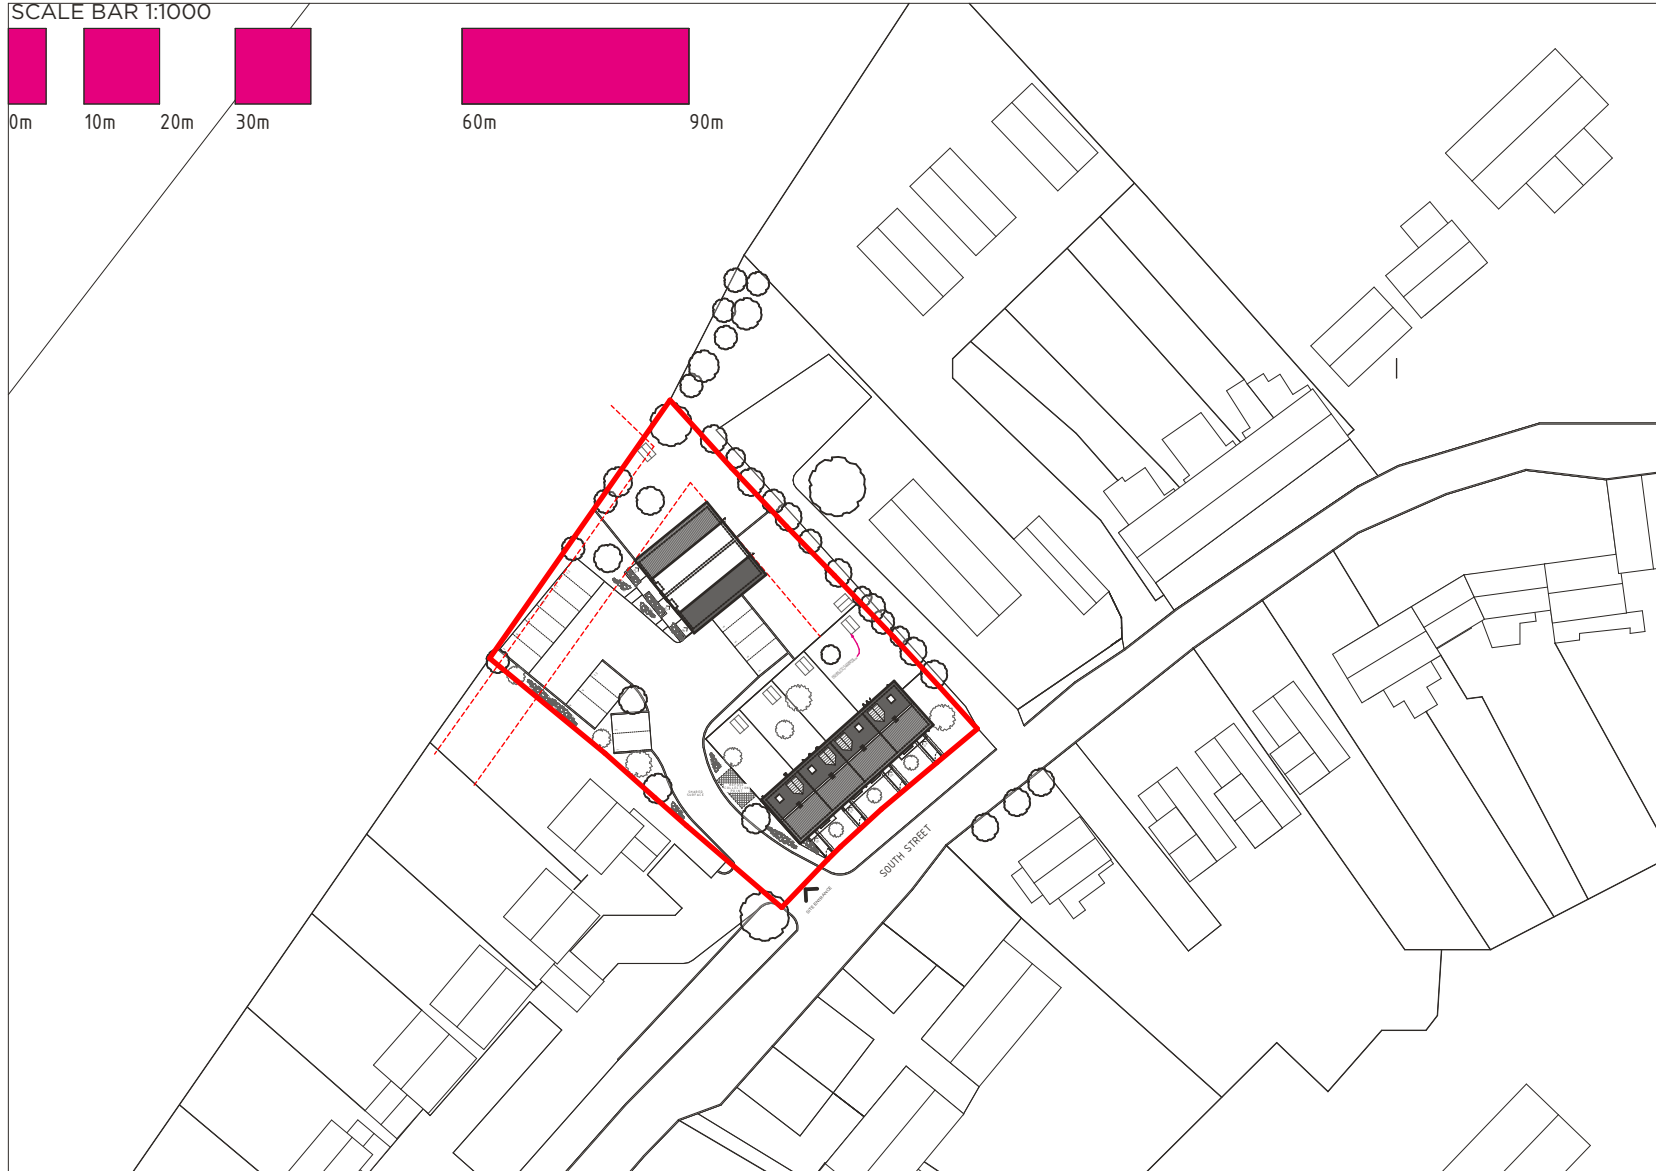

GENERAL NOTES:

The copyright in all designs, drawings, schedules, specifications and any other documentation prepared by DAP Architecture Ltd. in relation to this project shall remain the property of DAP Architecture Ltd. and must not be reissued, loaned or copied without prior written consent.

Do not scale from this drawing, use figured dimensions only.


Prefer larger scale drawings.

All dimensions are in millimeters (mm) unless otherwise noted.

Check all relevant dimensions, lines and levels on site before proceeding with the work.

This drawing is to be read in conjunction with all Architect's drawings, schedules and specifications, and all relevant consultants and/or specialists' information relating to the project. Refer all discrepancies to DAP Architecture Ltd.

--- DRAINAGE EASEMENT

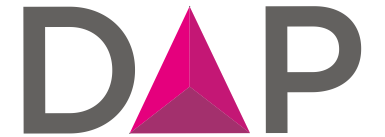

ARCHITECTURE LTD

PROJECT  
RESIDENTIAL DEVELOPMENT

DRAWING  
BLOCK PLAN


CLIENT  
KENT HOUSE AND INVICTA HOUSE

ADDRESS  
POLICE STATION  
SOUTH STREET  
MEOPHAM KENT

DATE SCALE DRAWN BY CHECKED BY  
19/09/2019 1:1000@A4 JC

PROJECT No. DWG No. REVISION  
1087.201.02

ISSUE STATUS  
DRAFT

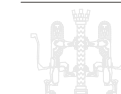

a. 3 + 5 Hospital Approach  
The Millars  
Chelmsford  
ESSEX, CM1 7FA  
e. studio@daparchitecture.co.uk  
w. www.daparchitecture.co.uk

CHELMSFORD LONDON BIRMINGHAM