

0 10 20 30 40 50 60 70 80 90 100





Scale Bar at 1:1250

Notes:

Do Not Scale.
Report all discrepancies, errors and omissions.
Verify all dimensions on site before commencing any work on site or preparing shop drawings.
All materials, components and workmanship are to comply with the relevant British Standards, Codes of Practice, and appropriate manufacturers recommendations that from time to time shall apply.
For all specialist work, see relevant specialist manufacturers drawings.

This drawing and design are copyright of Andrew Wells Architectural Planning & Design Ltd.

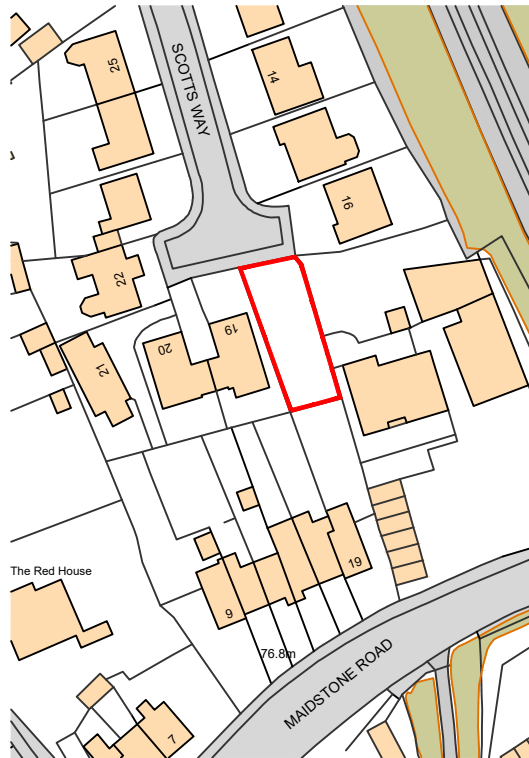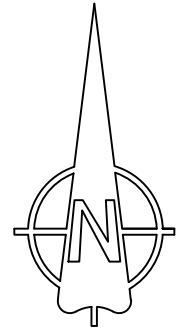

Land Adjacent to 19 Scotts Way

| |
|---|
| A N D R E W W E L L S |
| Architectural Planning & Design |
| Hollywood House, 76 Hollywood Lane, Rochester, Kent. ME3 8AR Tel: 01634 786728 Mob:07535 621806 e-mail: andy@wellsdesign.co.uk |

| | |
|---------------------------------------|------------|
| Drawing Title Location Plan | |
| Scale 1:1250 | A4 |
| Date Nov 20 | |
| Drawing No. PL / 630 / 02 | Rev |