




PROPOSED PLANS AND ELEVATIONS UNITS 1 & 2

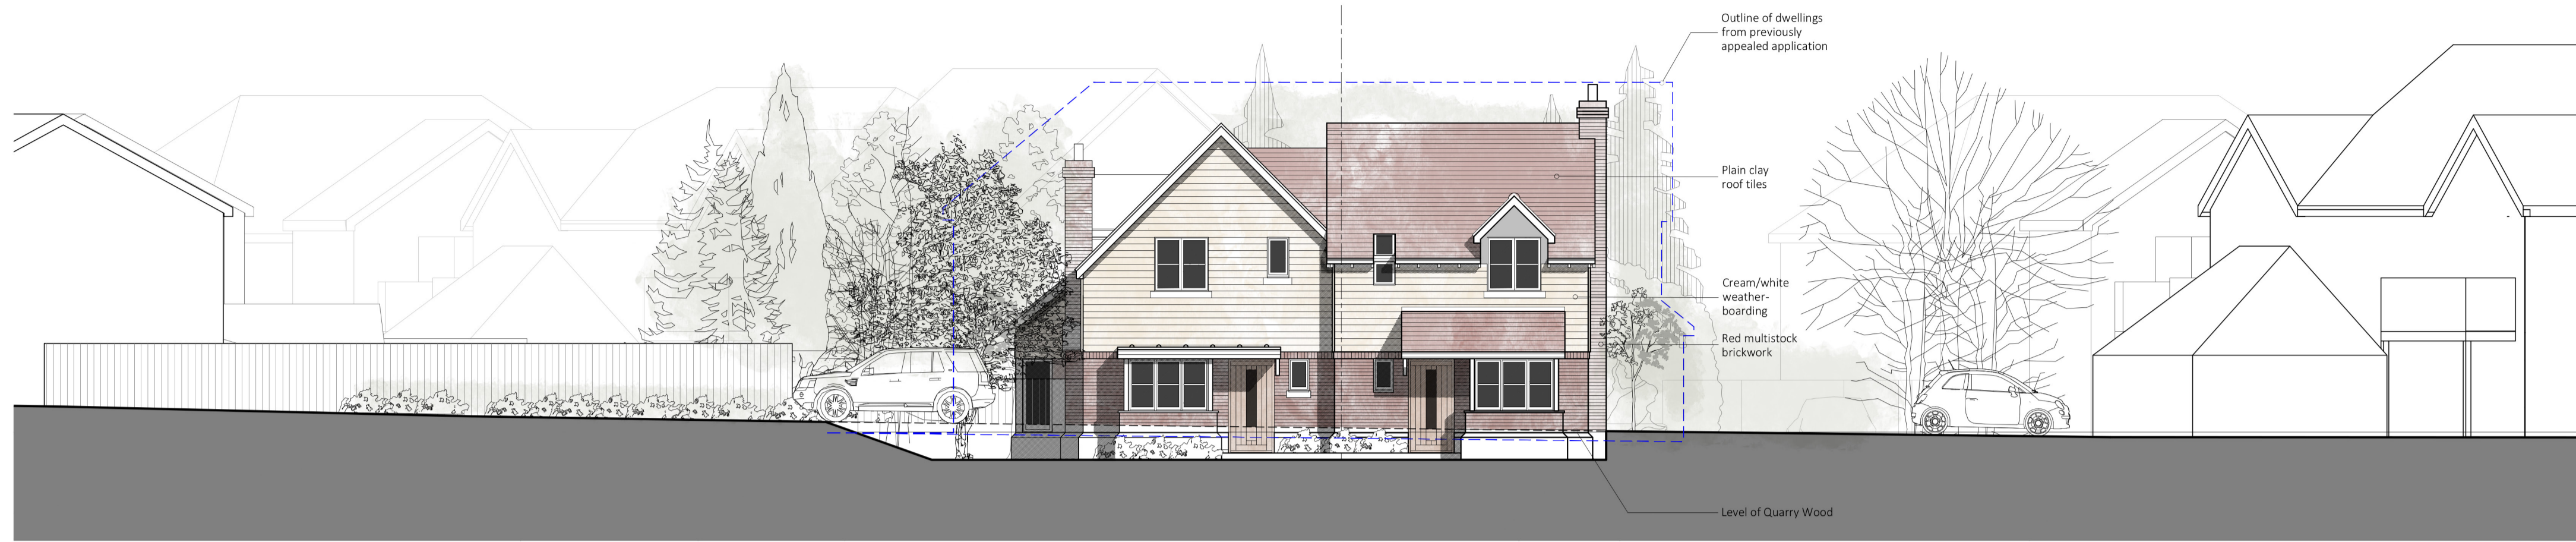

SOUTH EAST ELEVATION

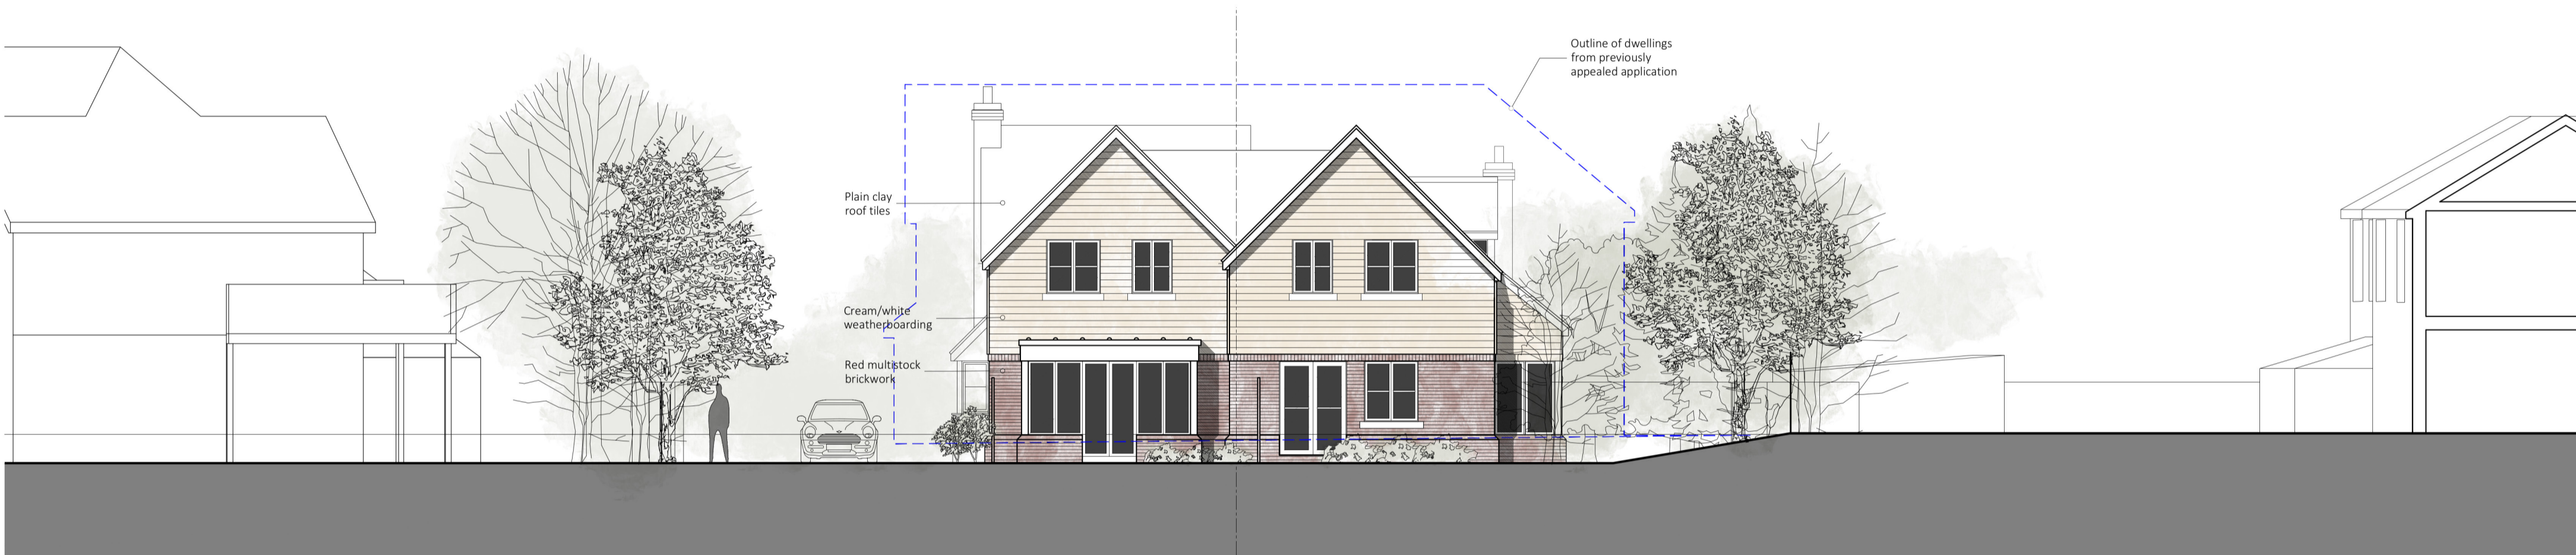

NORTH WEST ELEVATION

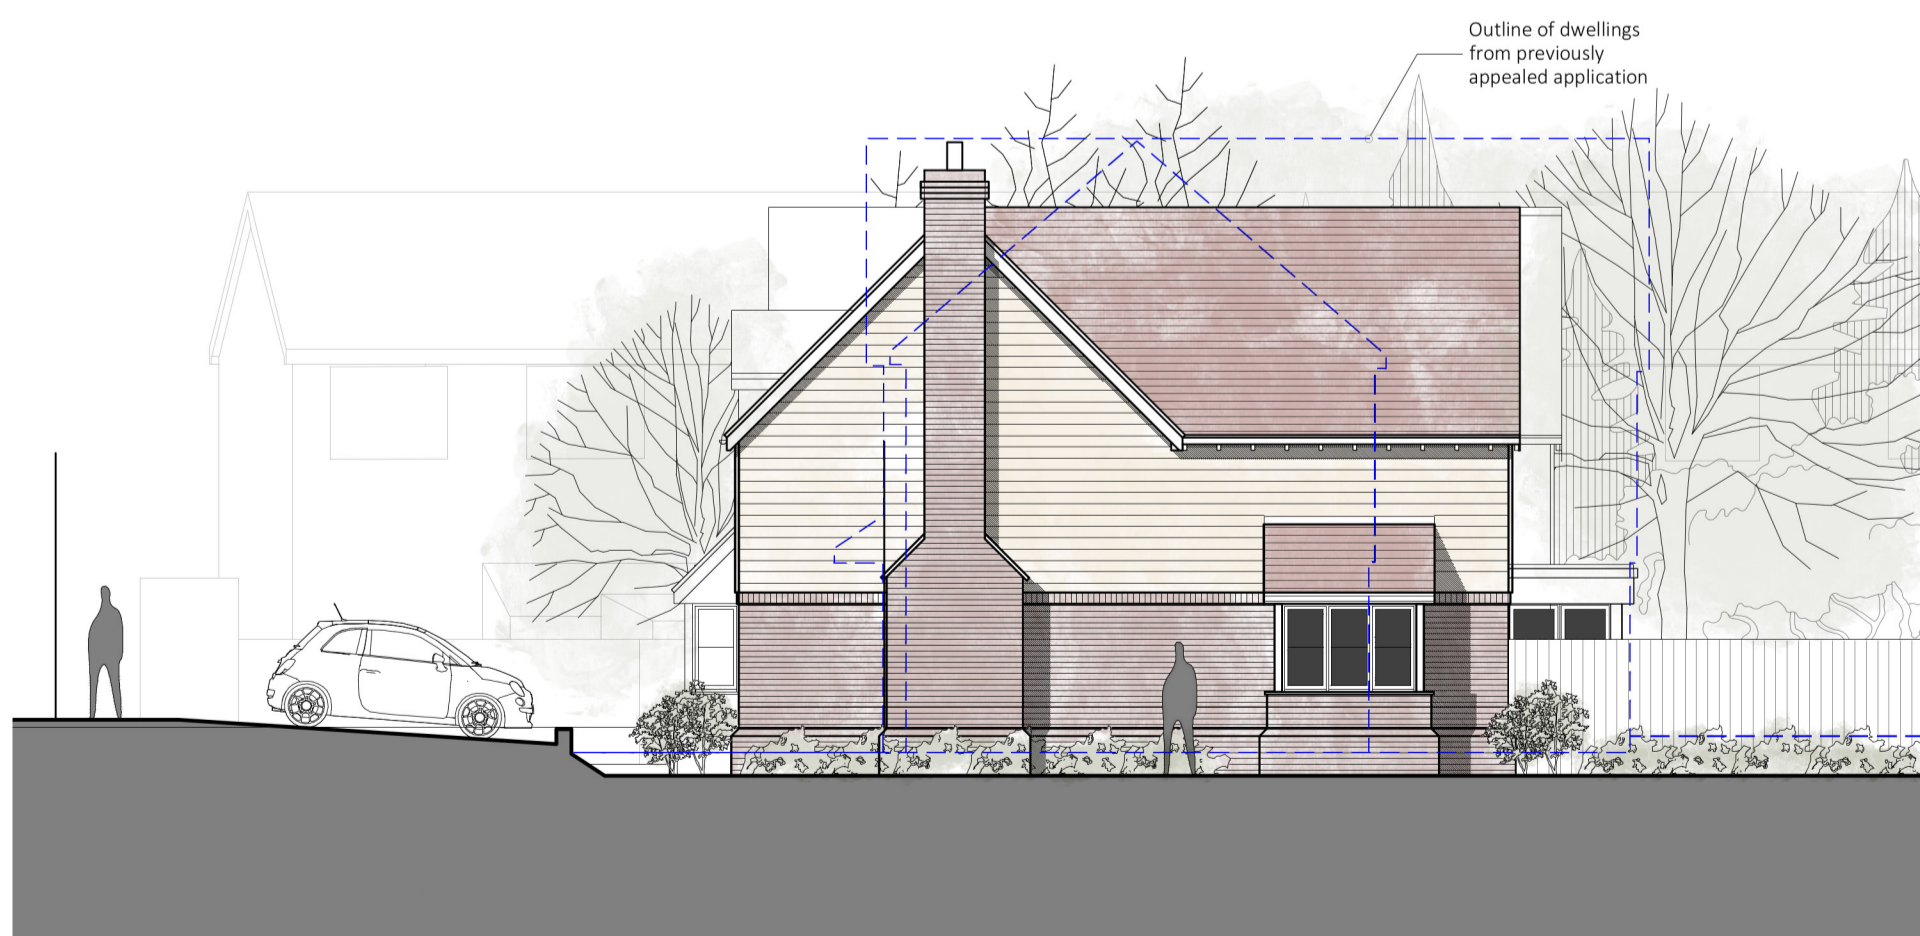


NORTH EAST ELEVATION



SOUTH WEST ELEVATION



FIRST FLOOR PLAN

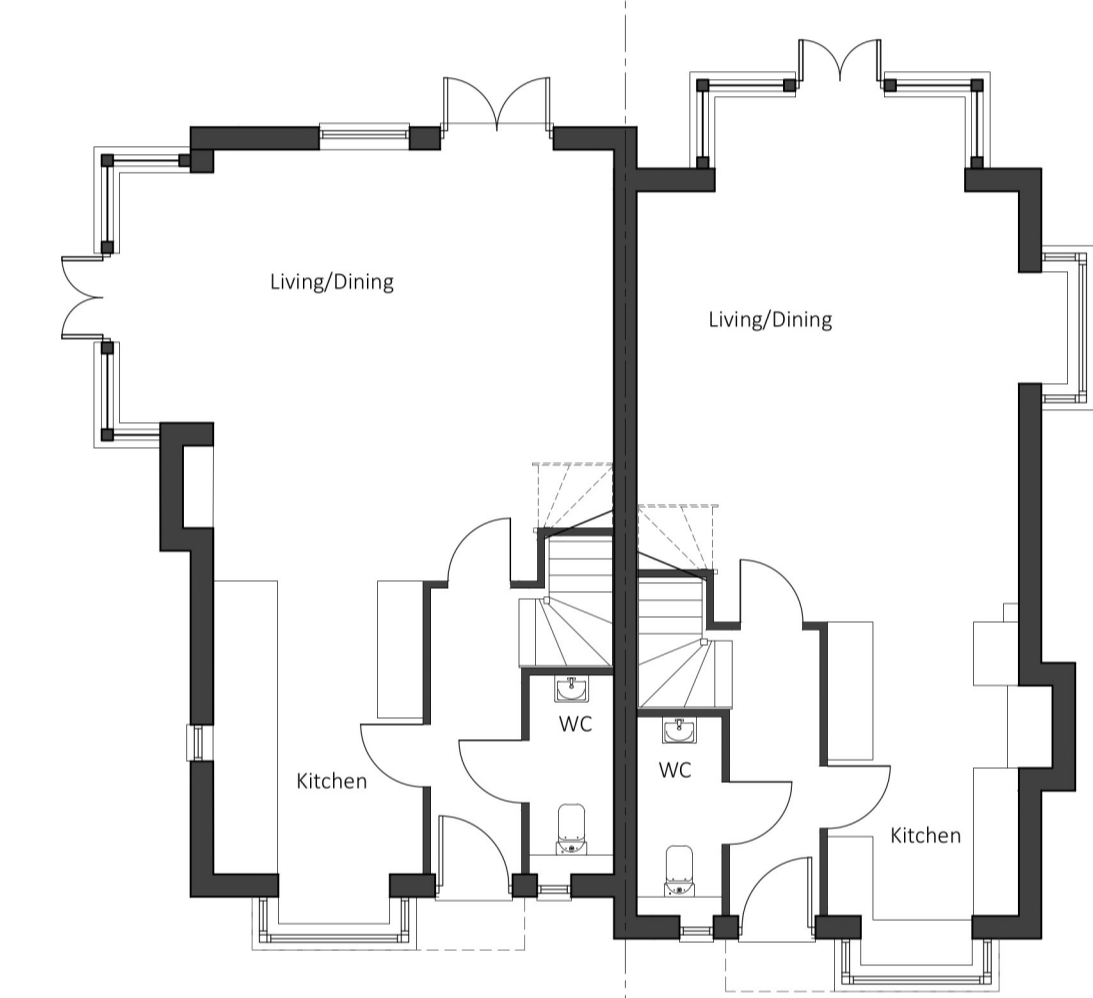

GROUND FLOOR PLAN



3D Image

