

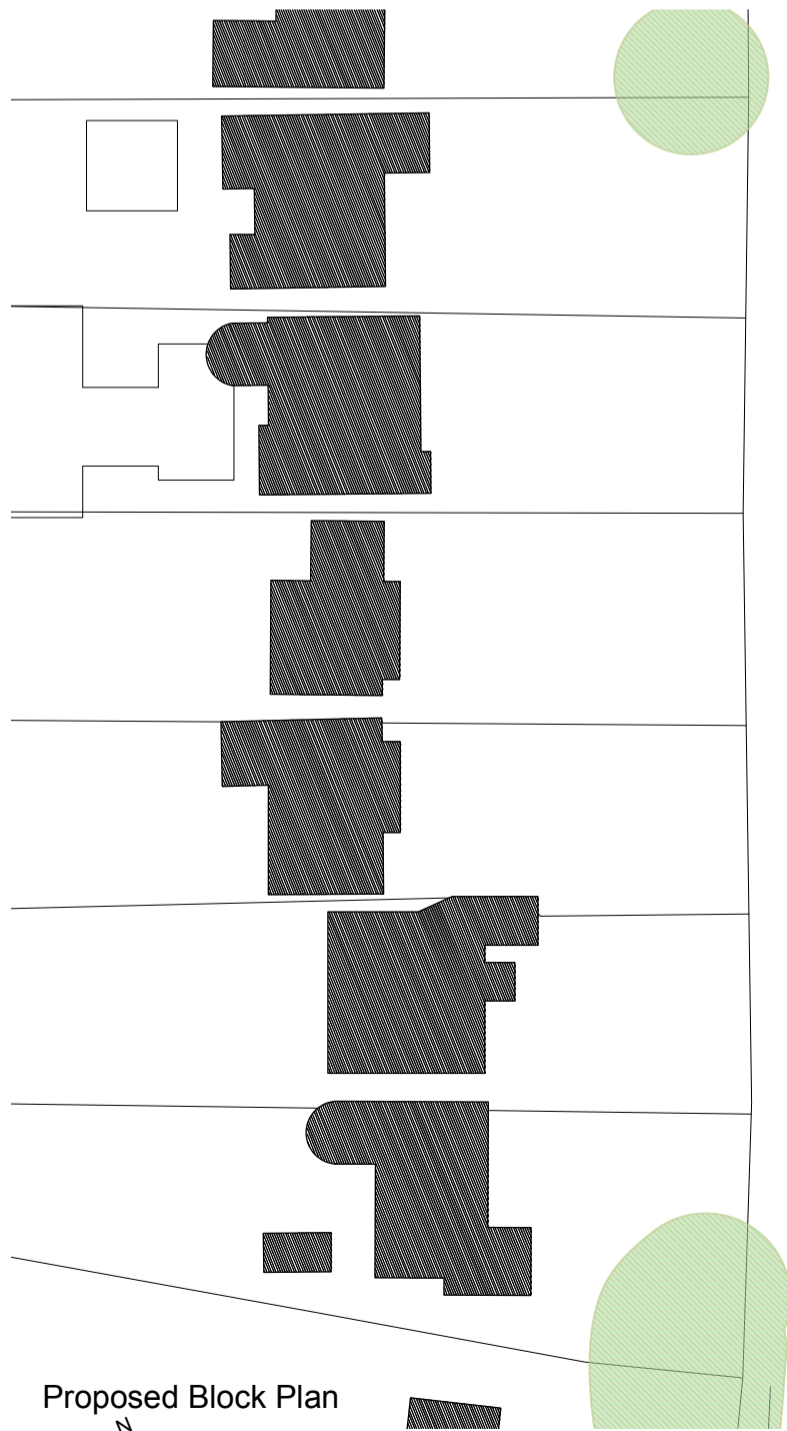


Existing Block Plan

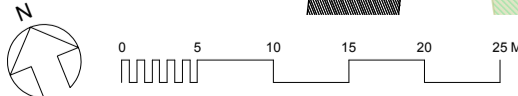

Proposed Block Plan

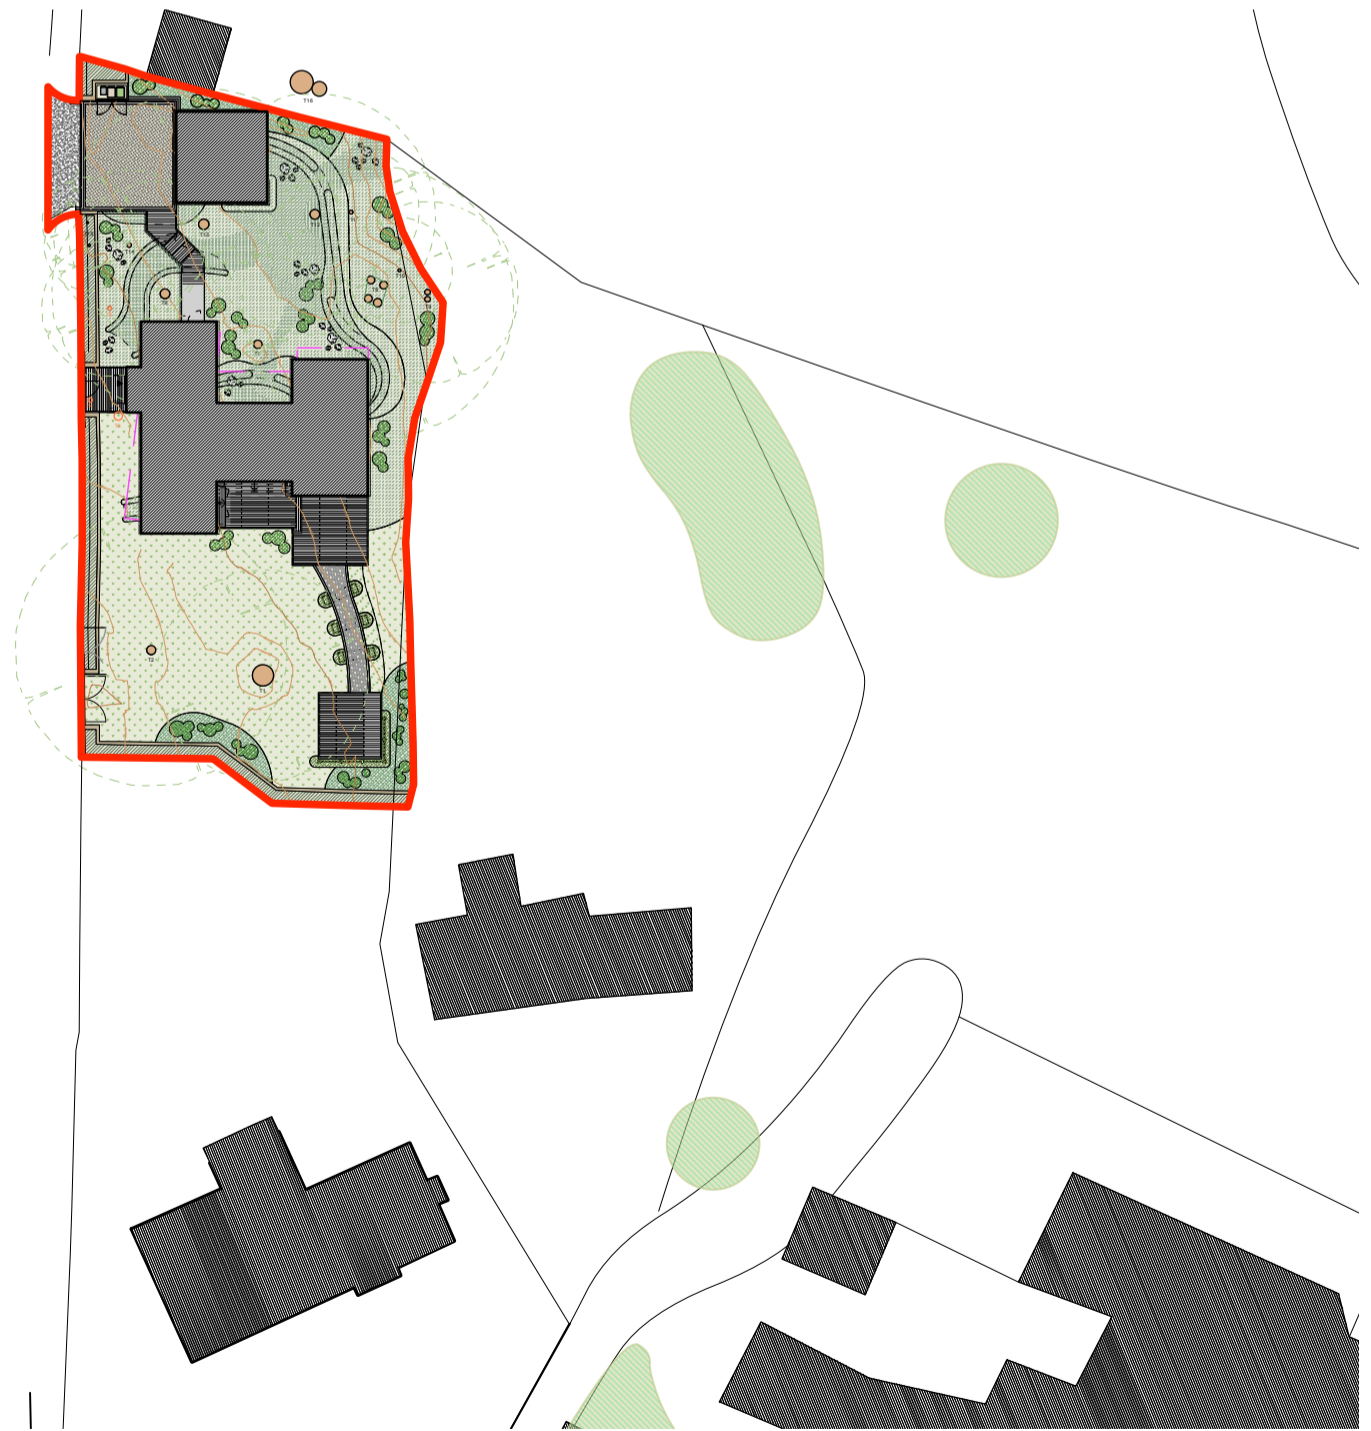

Do not scale from this drawing except for planning purposes.  
 Contractor to take and check all dimensions on site before work commences.  
 Discrepancies to be reported to the architect.  
 Subcontractor to verify all dimensions on site before making a shop drawing or commencing manufacture.  
 This drawing is copyright and must not be reproduced without permission.

**Studio Bloom** | Architecture + Design

studiobloom.co.uk | zara@studiobloom.co.uk | 01892 459183

Studio Bloom Ltd. Company No. 10692651

Revision: B 13.01.2022 Planning Issue  
 Project: Client: Mr & Mrs McLean

**Redwood**

Drawing: Scale: 1:500 @A3

**Block Plans**

Date: Dec 2021  
 Status: Planning

Drawing No:  
**2103 / 02B**