


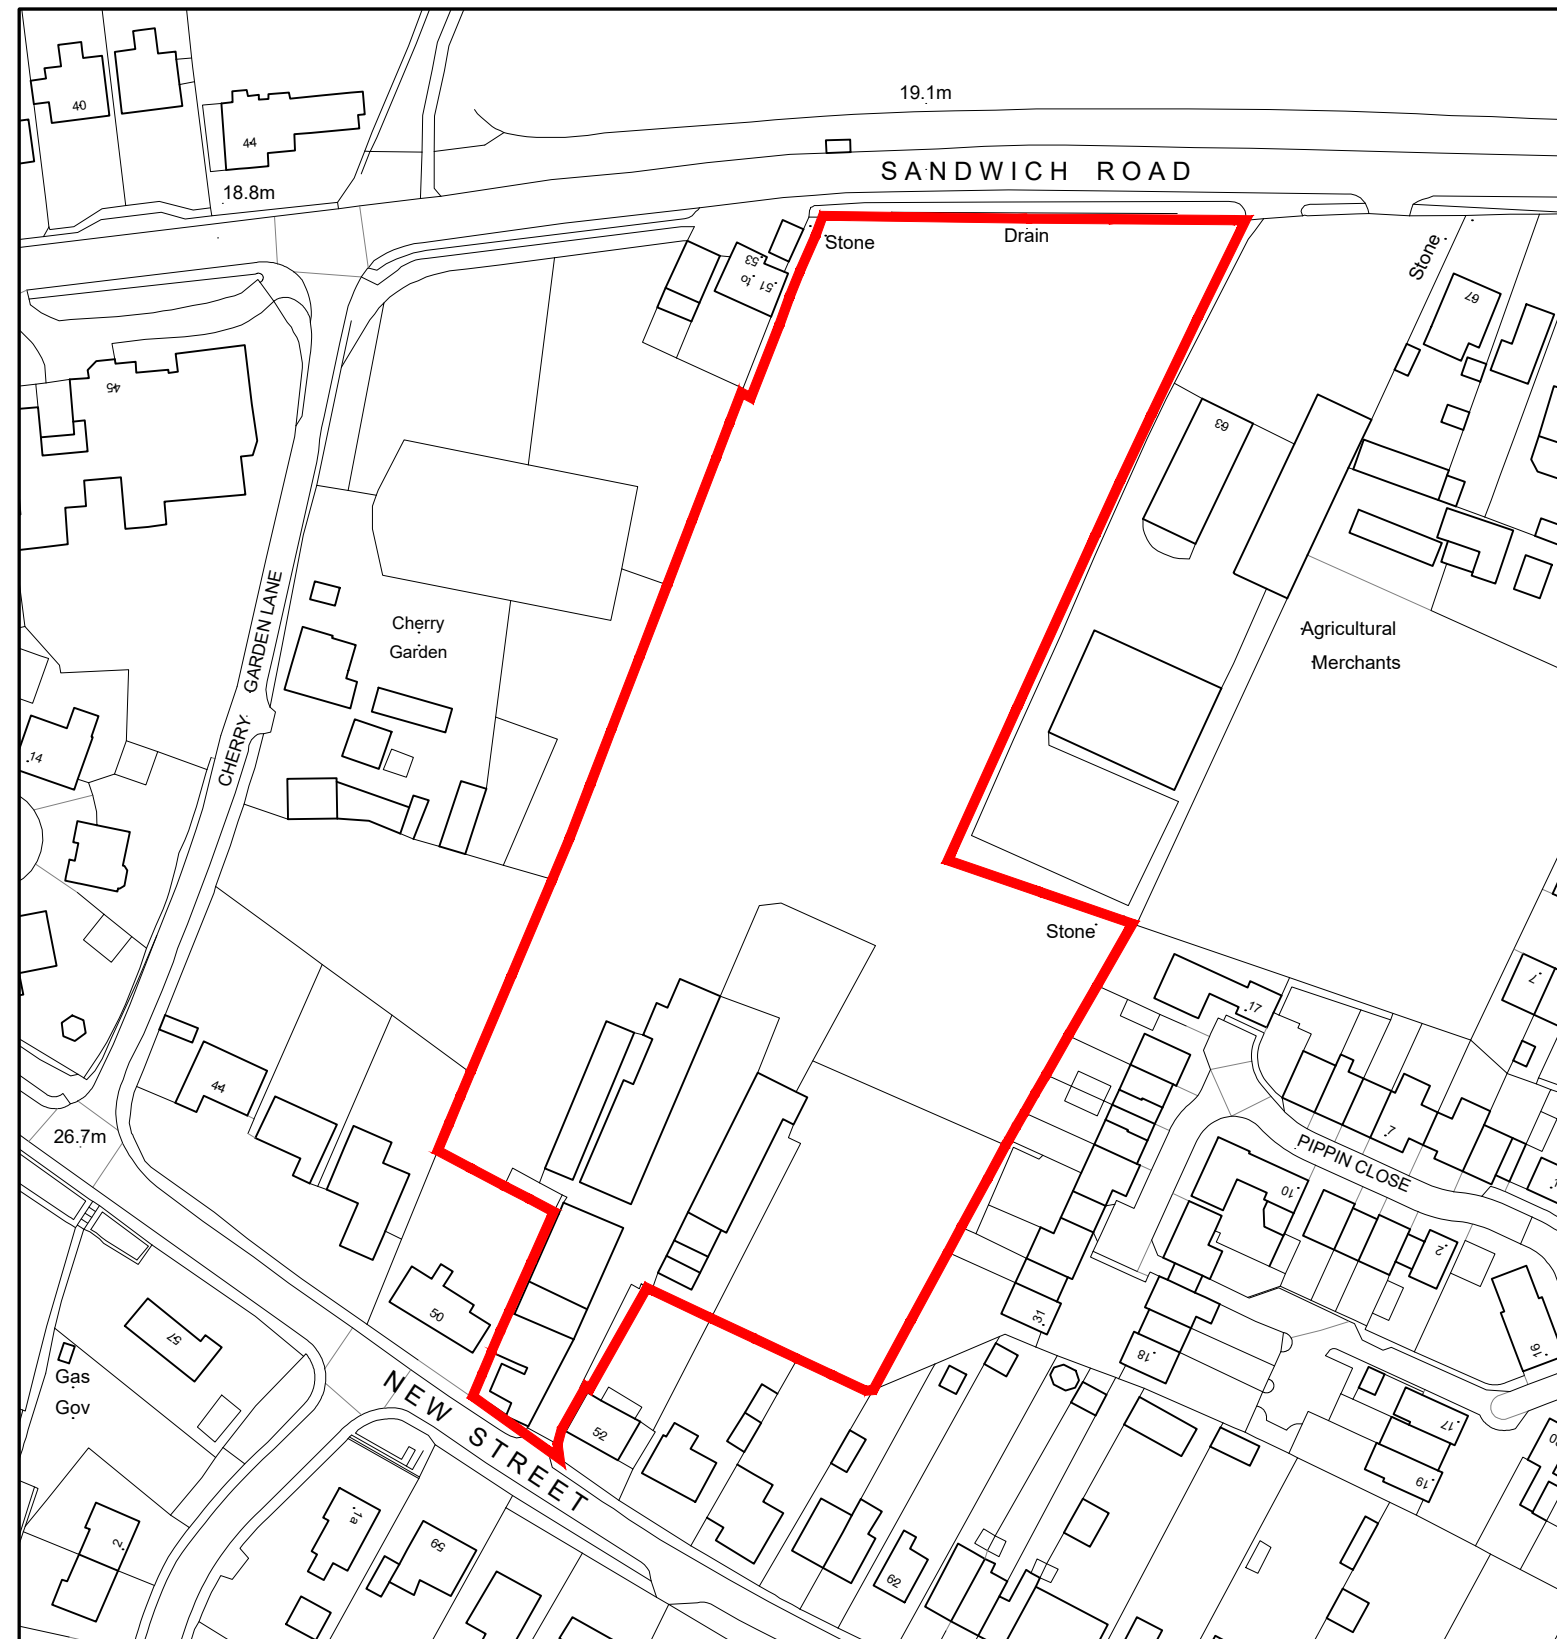

Site Location Plan 1:1250

PROJECT: 52 New Street, Ash,
Nr. Canterbury, Kent.
CLIENT: Classicus Estates Ltd.

TITLE: Site Location Plan.

SCALE: 1:1250 (A3)

JOB NO.: 22/23/01

REV.: B

B Revised Red Line Site Boundary
REV.

RT NDT 06.10.23
BY CH'K'D DATE



Taylor Roberts Ltd.
Suite 3, Franklin House,
10 Best Lane,
Canterbury,
Kent CT1 2JB
Tel: 01227 45 75 45
E-mail: enquiries@taylorroberts.co.uk
Web: www.taylorroberts.co.uk