




DO NOT SCALE FROM THIS DRAWING.
 Except for planning purposes. All dimensions must be verified by the main contractor before the commencement on site of any item of work or the preparation of shop drawings for their own work or that of sub-contractor or suppliers.
 This drawing is to be read in conjunction with all relevant documents. Any queries or discrepancies must be reported immediately to the architect.
 This document is copyright of Studio Hudson Ltd

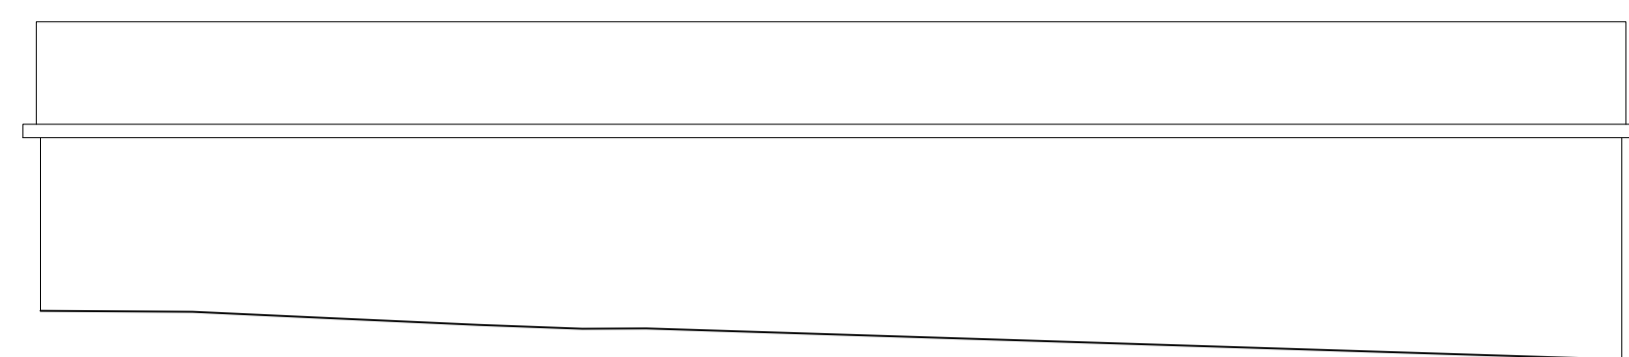


ELEVATION 1

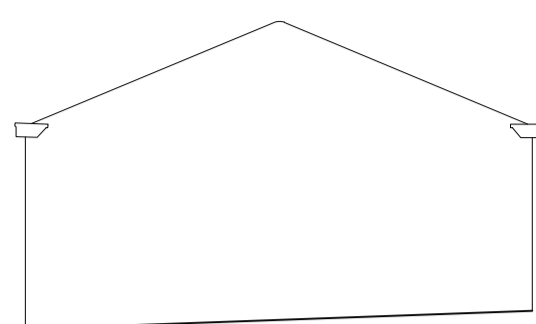


ELEVATION 2

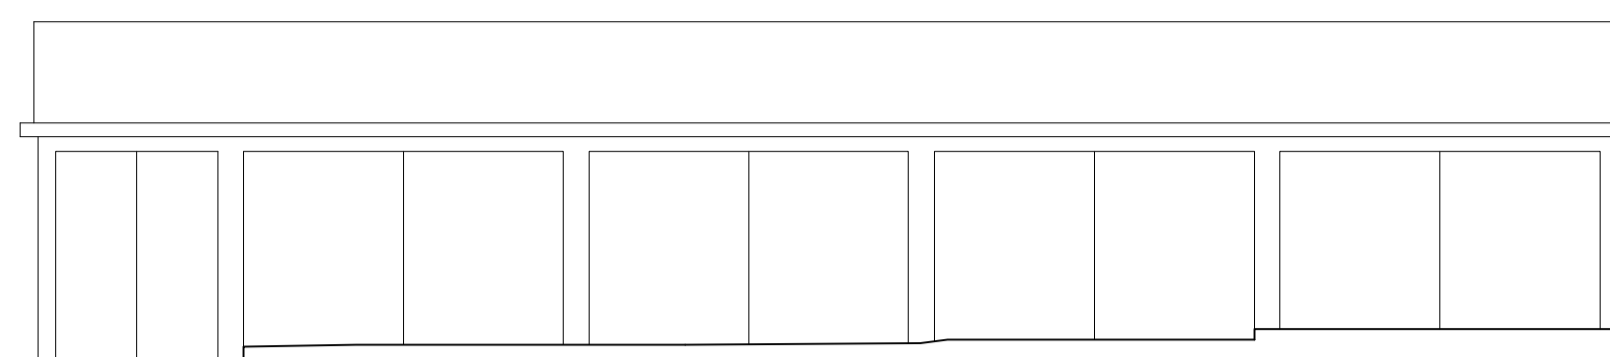


ELEVATION 3

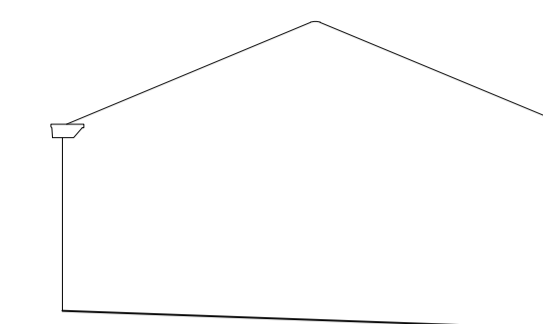


ELEVATION 20

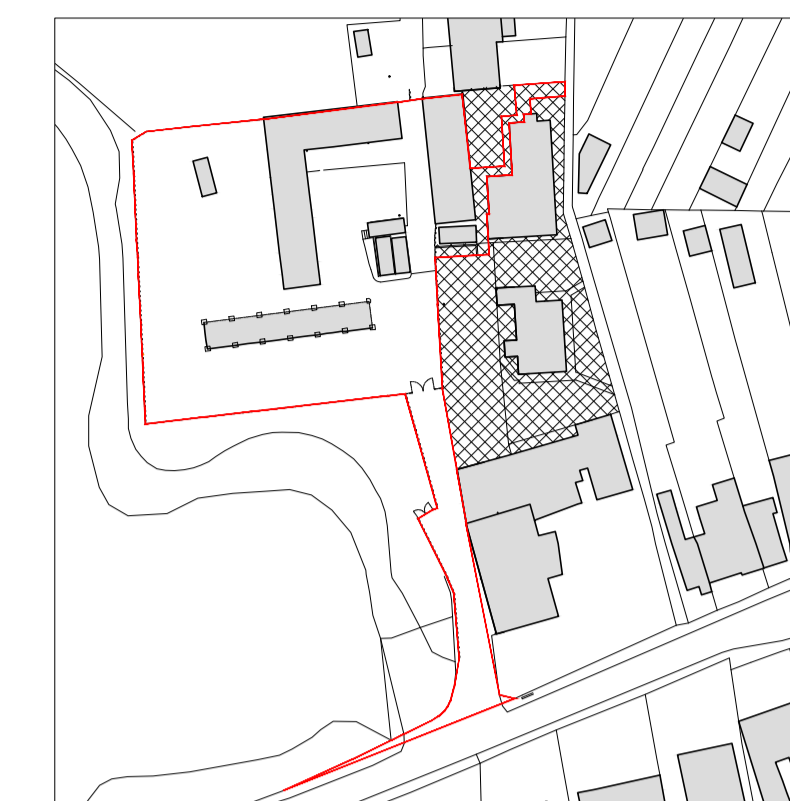


PLAN
 Elevation Location Legend
 SCALE 1: 1250

 

ELEVATION 4

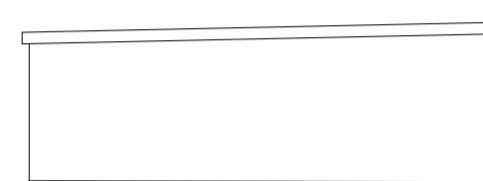


ELEVATION 5

 


ELEVATION 6




ELEVATION 7

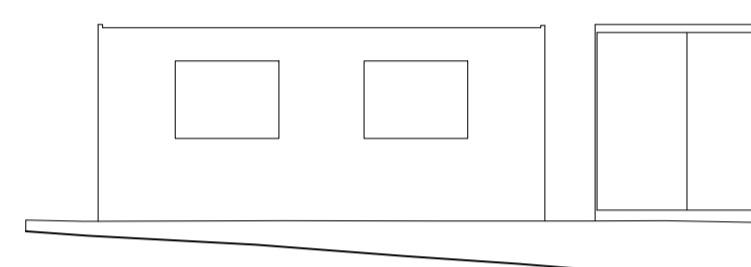


ELEVATION 8

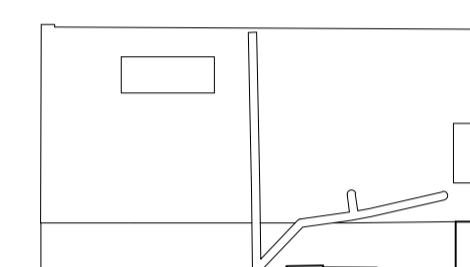


ELEVATION 9

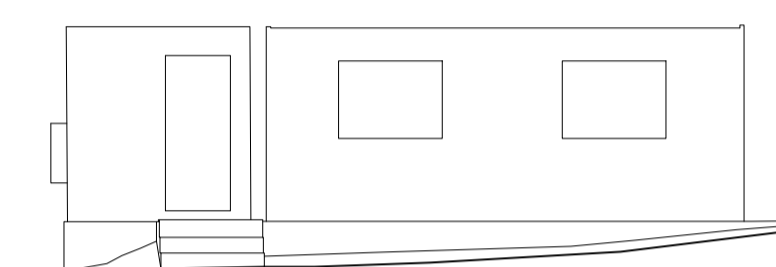

ELEVATION 10

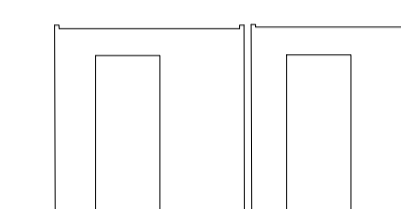


ELEVATION 11

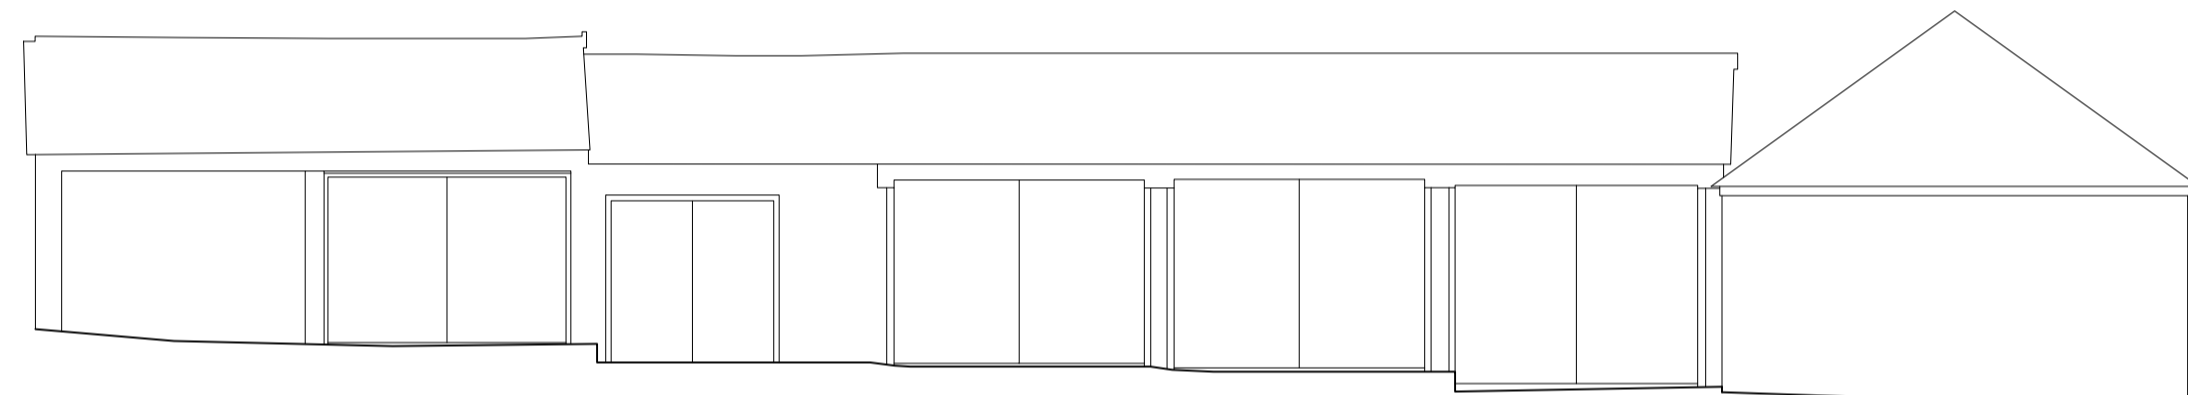

ELEVATION 12




ELEVATION 13

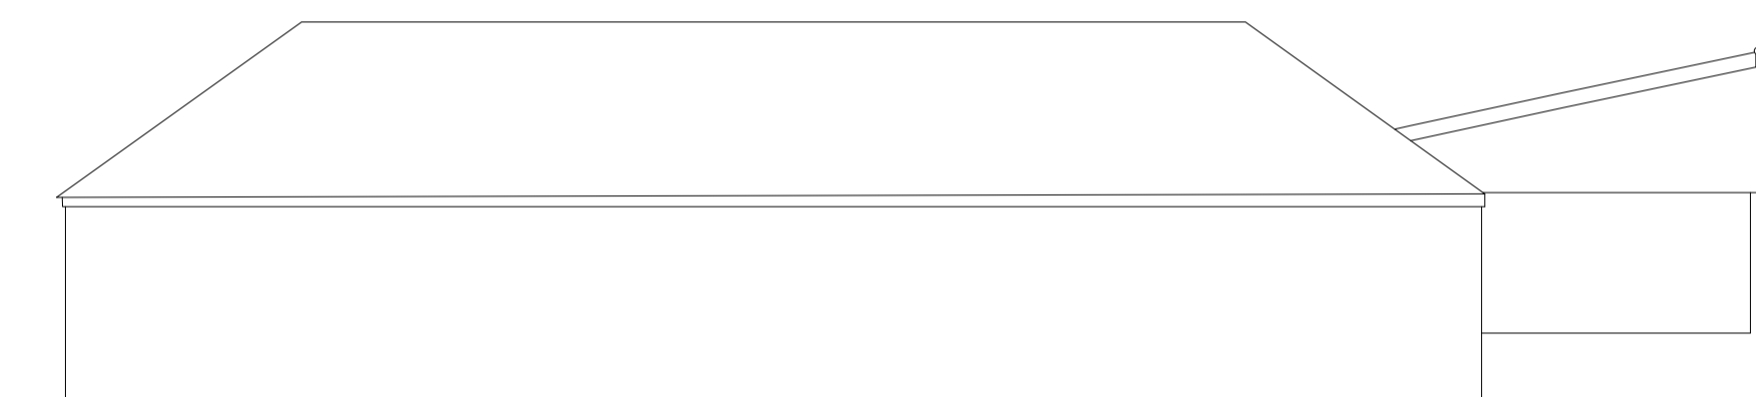


ELEVATION 19




ELEVATION 14

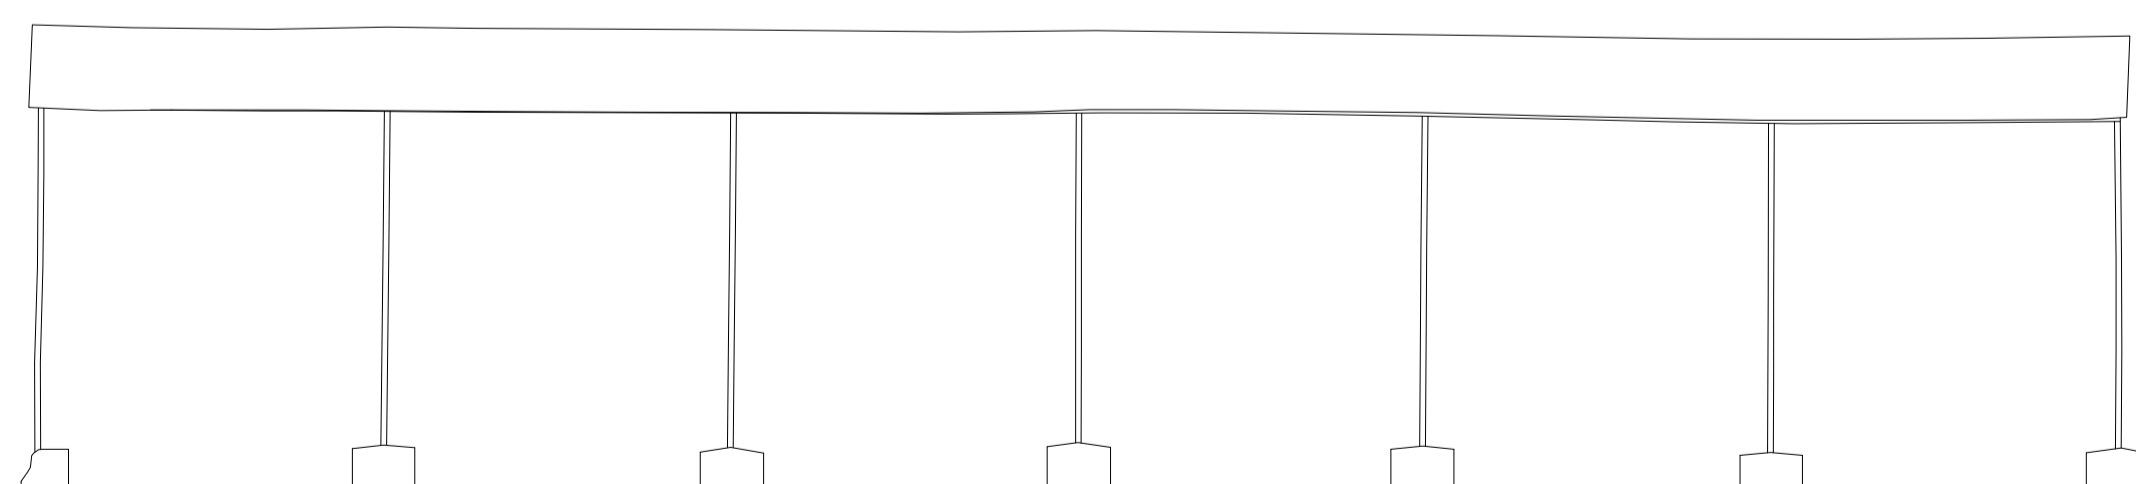


ELEVATION 15

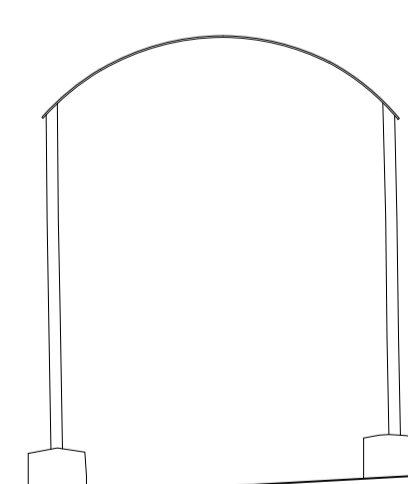

ELEVATION 16

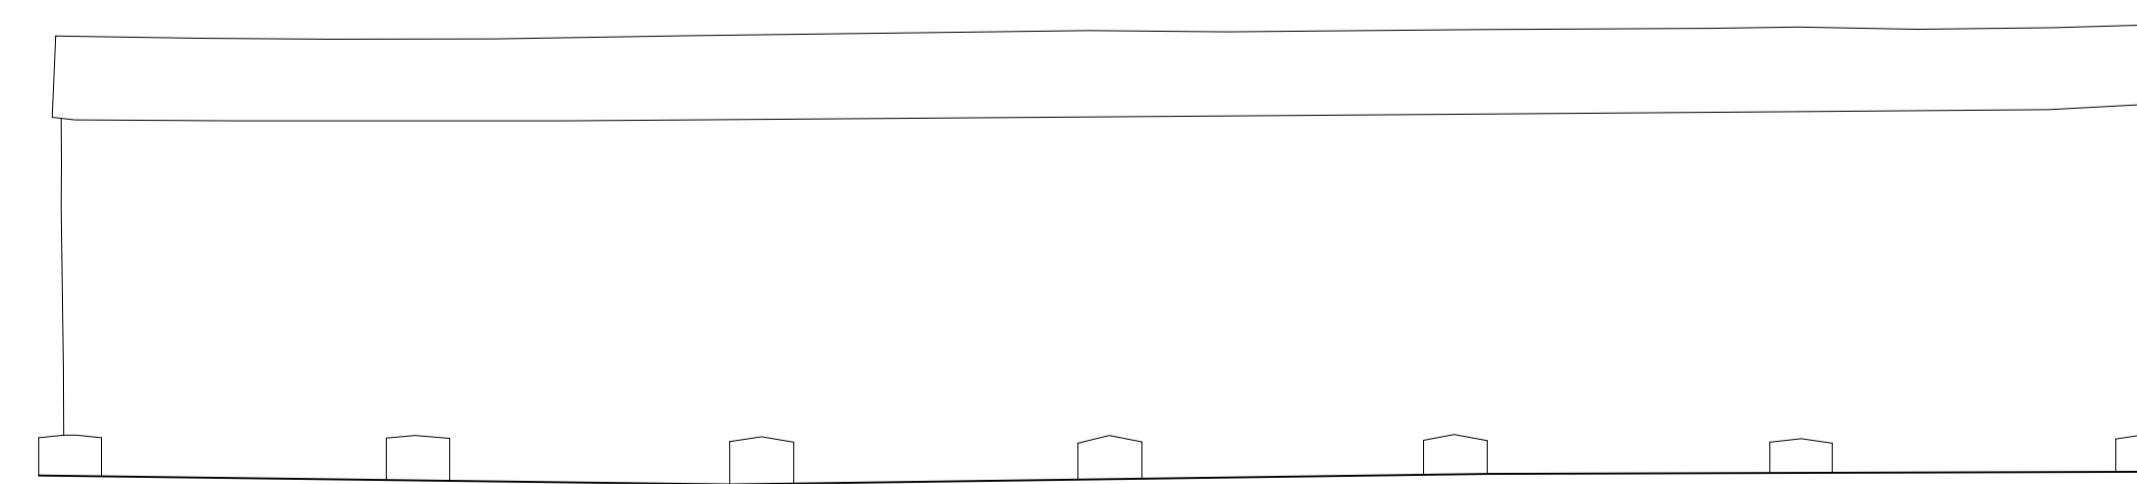

ELEVATION 17

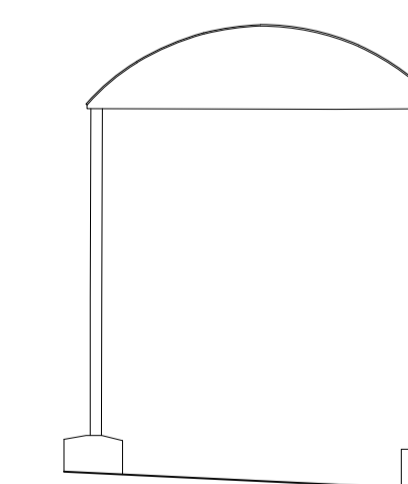

ELEVATION 18

ELEVATION
 Existing Elevations
 SCALE 1: 100



STUDIO HUDSON architects
 Studio Hudson Ltd. - Wilman Road, Royal Tunbridge Wells, Kent. TN4 9AJ
 t: 01892 673 158 e: info@studio-hudson.co.uk
 www.studio-hudson.co.uk

For Planning Submission Purposes

Project: Landscape Services Depot Broad Lane Wilmington, Dartford. DA2 7AQ	Date: March 2024	Issued for discussion	June 2025
Drawing Title: Existing Elevations	Scale: Noted @ A1		
Drawing Number: 2401-E-800	Rev: A		