


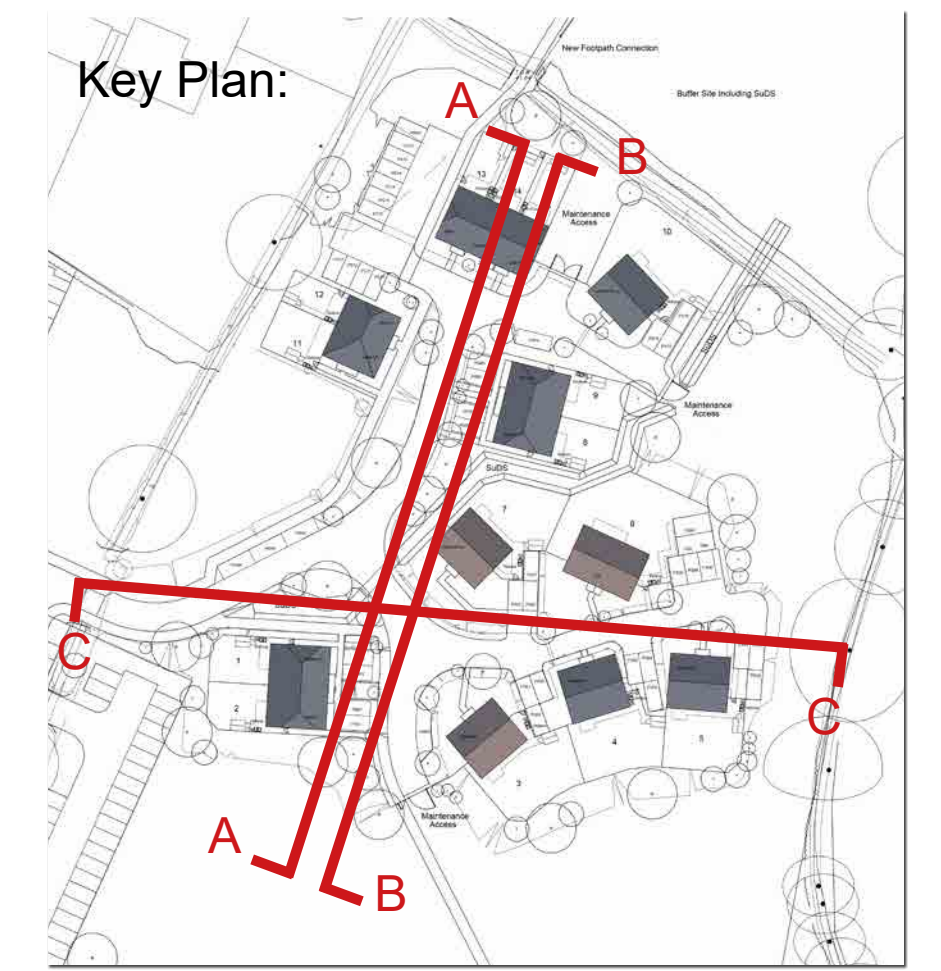

Street Elevation A-A - View looking west through the site



Street Elevation B-B - View looking east through the site



Street Elevation C-C - View looking south through the site

	<p>revisions</p>	<p>Office 1a The Old Dairy, Highway Court Farm, Bridge, Gareway, CT16 3DF</p>	<p>project title Medical Centre & Enabling Housing Ashford Road Kingsnorth Ashford Kent TN23 3BJ</p>	<p>drawing title Street Elevations AA, BB & CC</p> <p>scale 1:200@A1</p> <p>date December 2025</p> <p>drawing number 25_71_23</p> <p>revision B</p>
--	------------------	---	--	---