




Street Elevation D-D - View looking north through the site



Street Elevation E-E - View looking north through the site

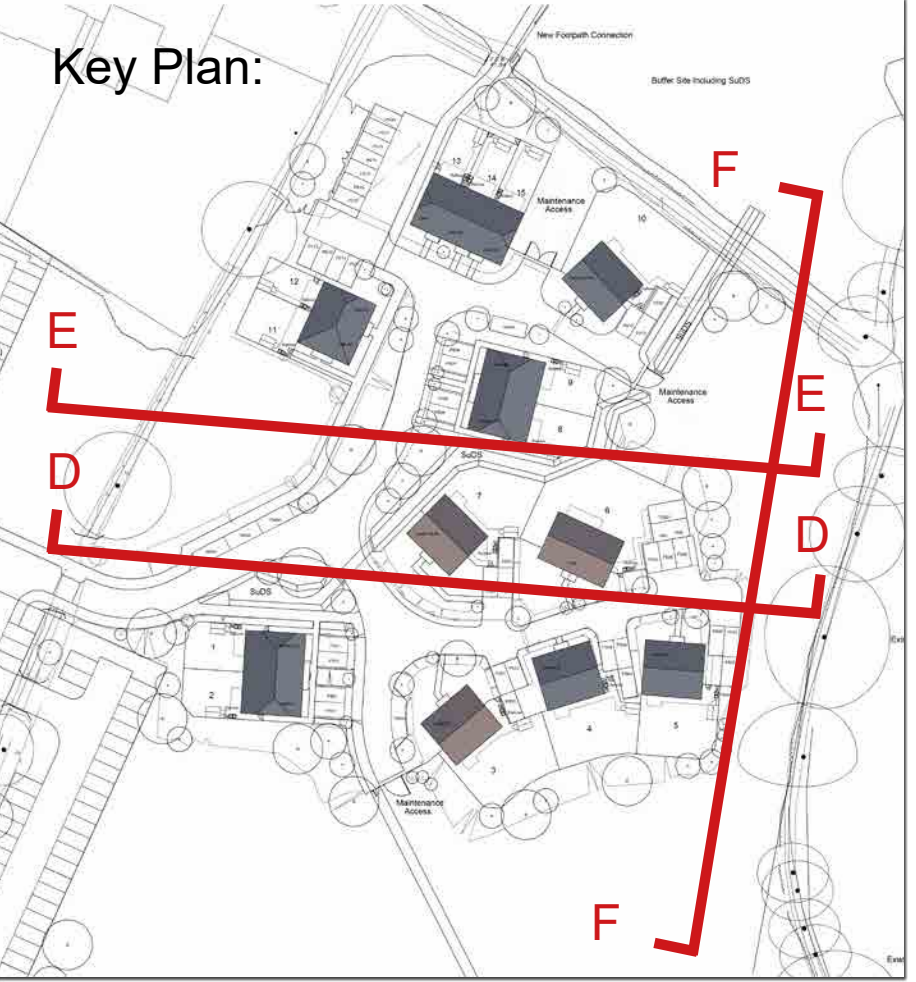

Street Elevation F-F - View looking west through the site

	<p>revisions</p>		<p>project title Medical Centre & Enabling Housing Ashford Road Kingsnorth Ashford Kent TN23 3BJ</p>	<p>drawing title Street Elevations DD, EE & FF</p> <p>scale 1:200@A1</p> <p>date December 2025</p> <p>drawing number 25_71_24</p> <p>revision B</p>
--	------------------	--	--	--