


Do not scale from this drawing.
 This drawing is for planning purposes only. It is not intended to be used for construction purposes. The accuracy of this drawing may be reliant upon survey information provided by third parties. Whilst all reasonable efforts are used to ensure drawings are accurate, edge Placemaking Group Ltd accept no responsibility or liability for any reliance placed on, or use of, this plan by anyone for purposes other than those stated above or for errors arising from third party information.

This drawing and the works depicted are the copyright of edge Placemaking Group Ltd.

PLANNING

- Site Boundary (4.99ha)
- Land in same control

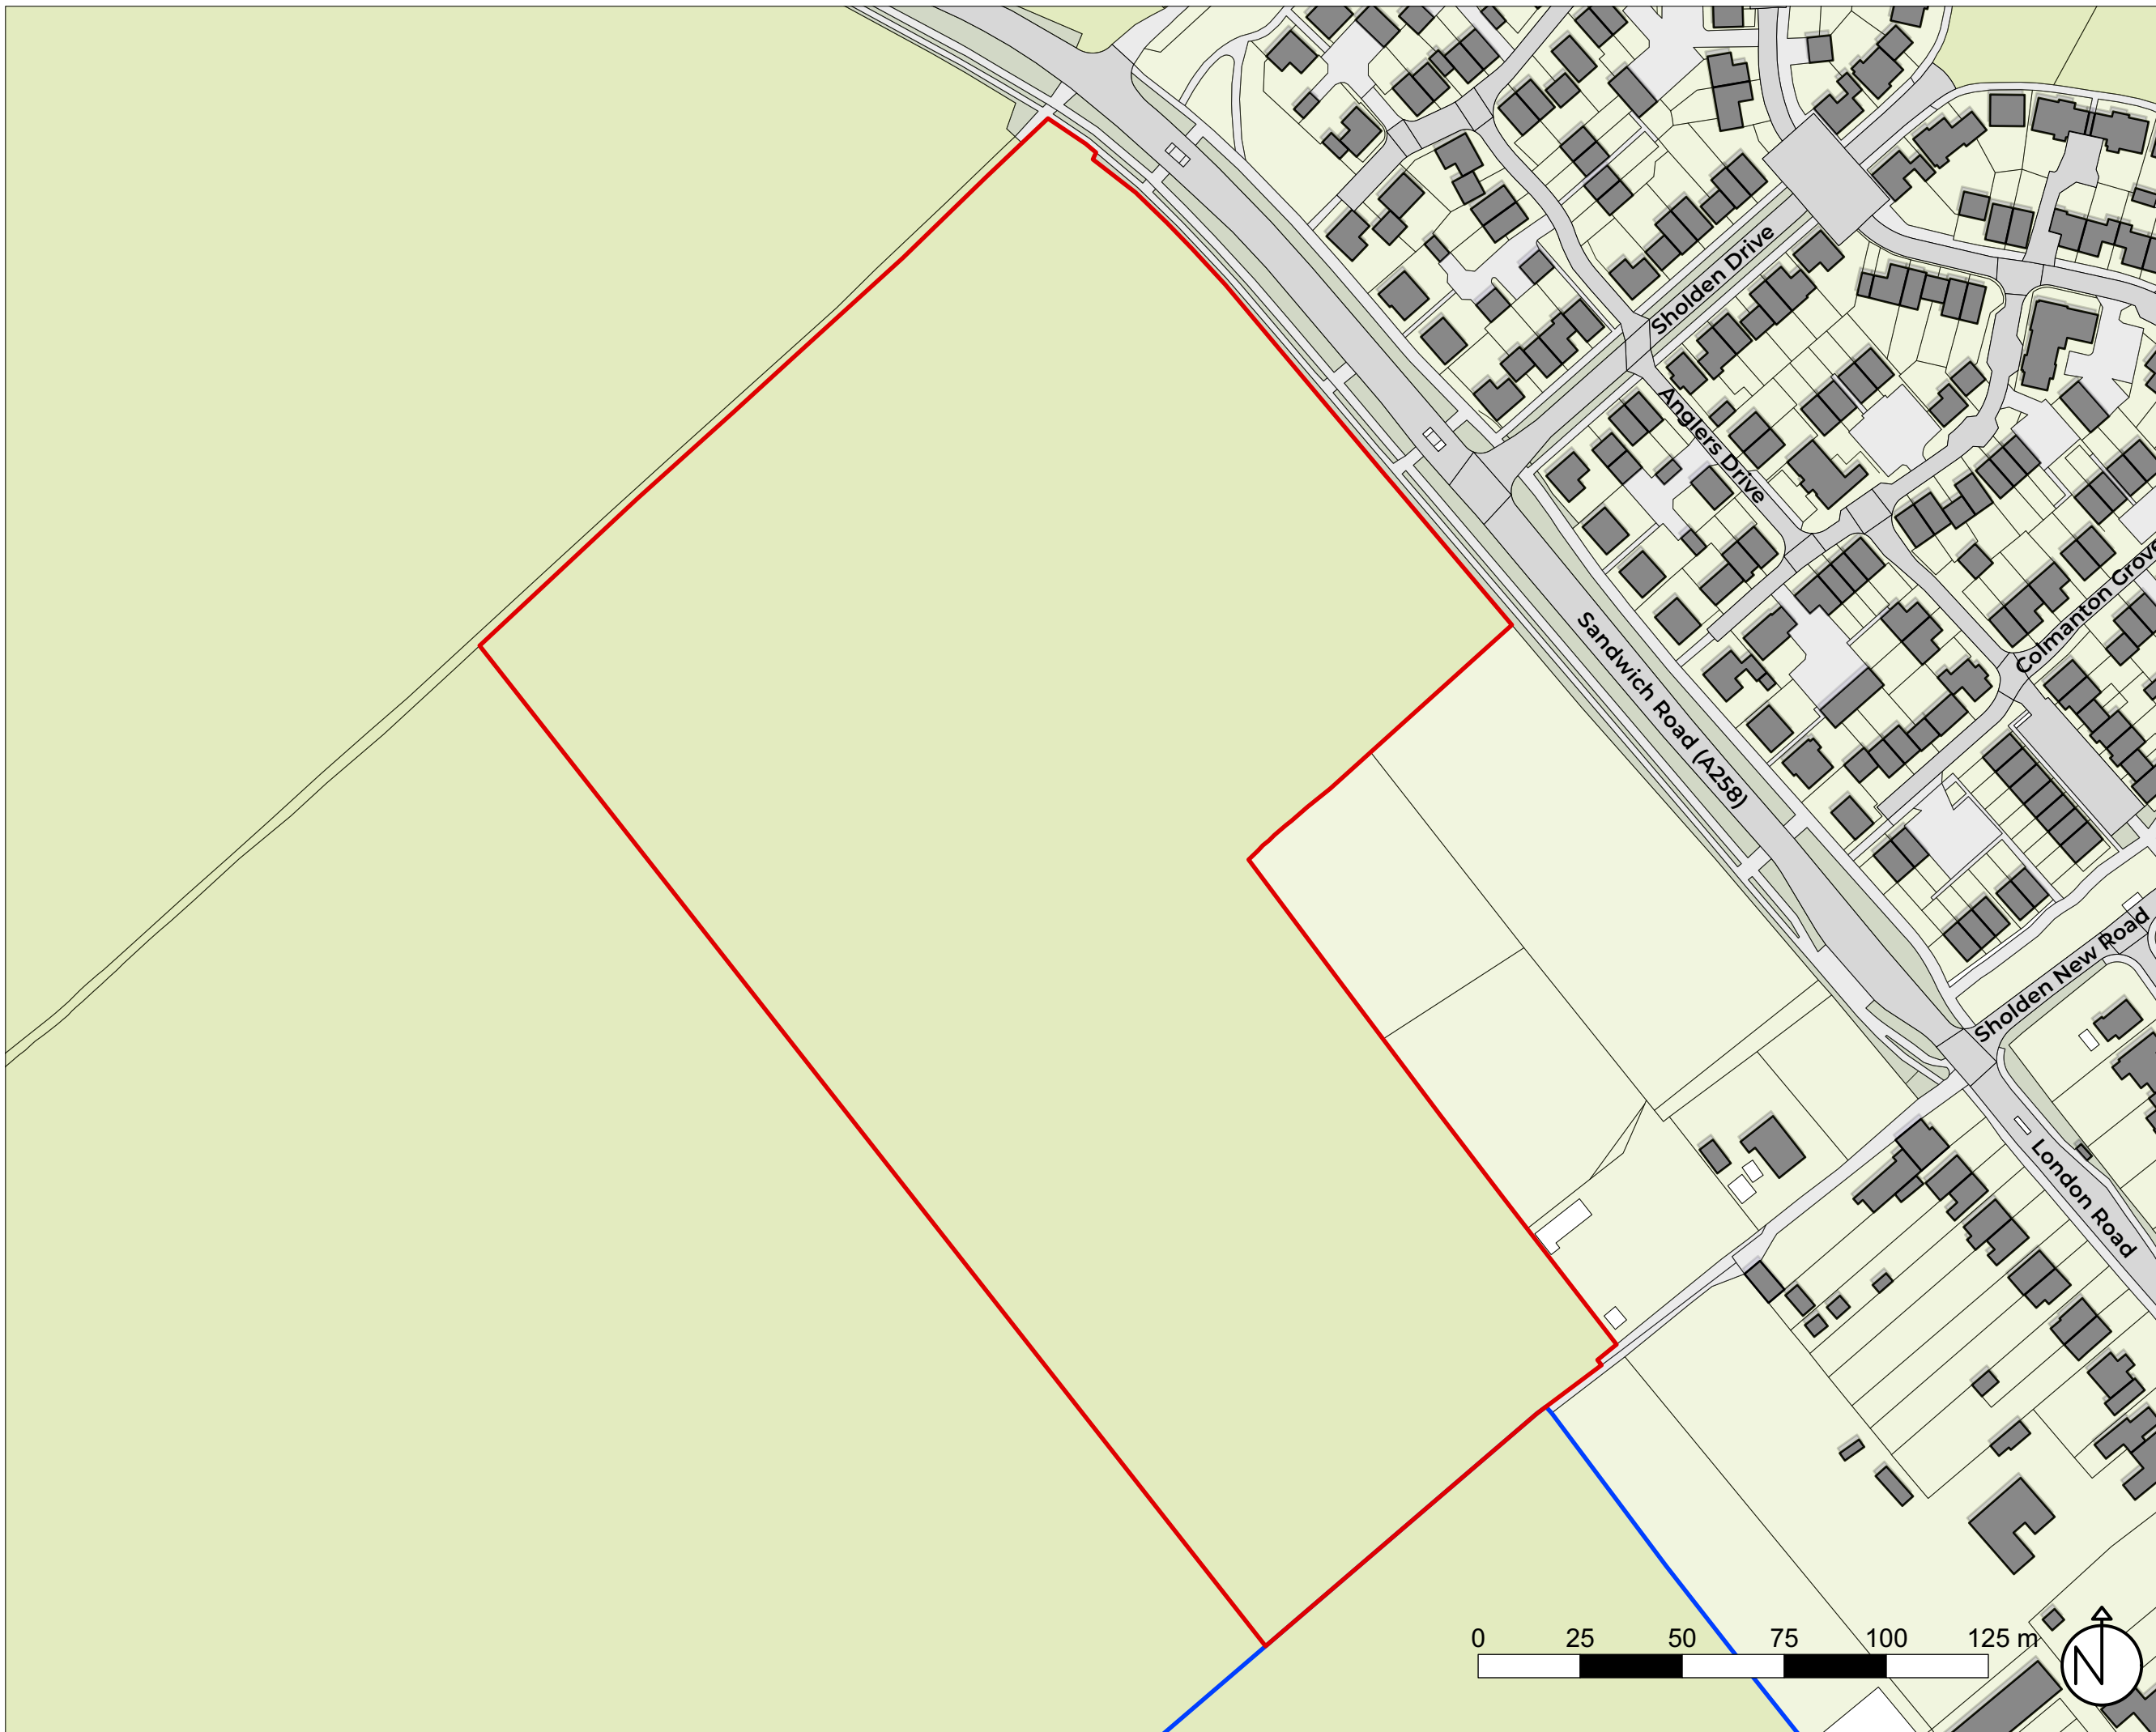

A 22.03.21 Added street names

Rev.	Date	Description
------	------	-------------

Land South West of Sandwich Road, SHOLDEN

Location Plan

Job ref: 275	Drawing number: L01	Revision: A
Scale: 1:1,500 @ A3		Date: March 2021



part of
edge Placemaking Group Ltd
 Company Reg No: 11447550 VAT No: 299072069

Suite 2
 7 Buttermarket
 Thame
 Oxfordshire
 OX9 3EW

01865 522395
 enquiries@edgeUD.co.uk
 www.edgeUD.co.uk