
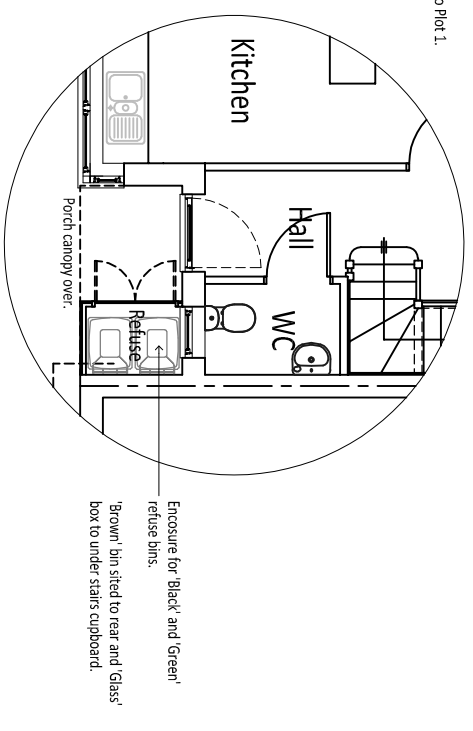
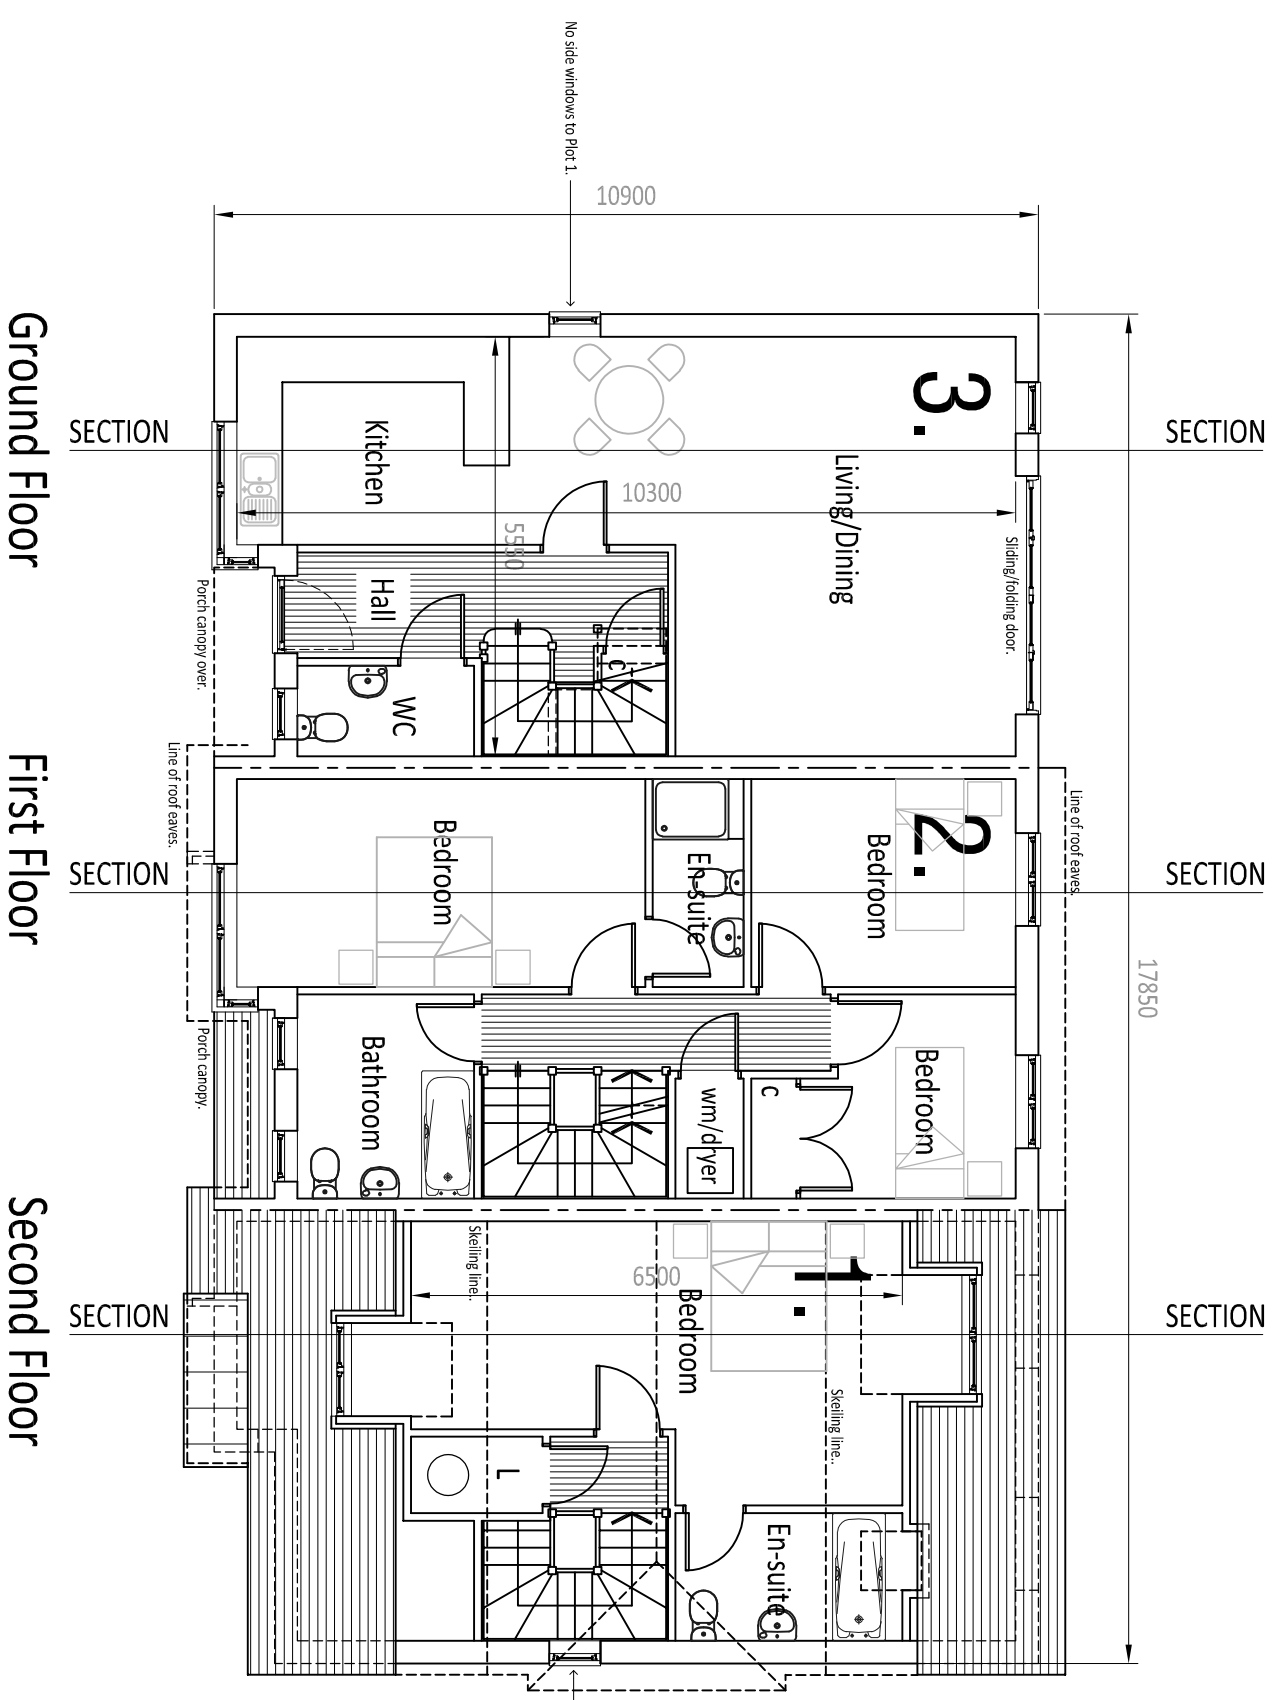



Figured dimensions to take preference over scaled.
 Contractor is to check and report all discrepancies.
 Do not use scaled dimensions.
 The drawing and the building works shown are the
 copyright of the Architect.

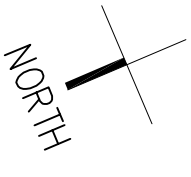

Ground Floor Entrance
 Dwelling 2

Dwellings 1, 2 & 3 - Floor Plans.

Floor Area: 146m² (1570ft²).

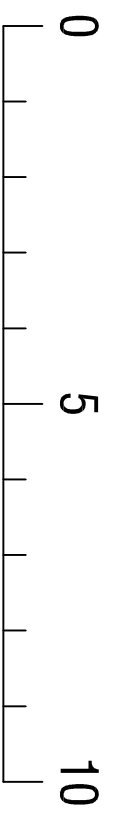

Building Design

Chartered Architects

tel: 01323 410095 fax: 01323 417234

job title
 2-4 MILL GAP ROAD, EASTBOURNE,
 BN21 2FF.

REV. A.	FEB. 2017.	SIDE WINDOWS TO PLOT 1 REMOVED.
scale	date	drawn
1:100 @ A3	Oct 2016	
drawing ref	number	
New Dwellings 1, 2 & 3 -	2940/3/30 'A'	
Floor Plans		