



Figured dimensions to take preference over scaled.
Contractor is to check and report all discrepancies.
Do not use scaled dimensions.
The drawing and the building works shown are the
copyright of the Architect.

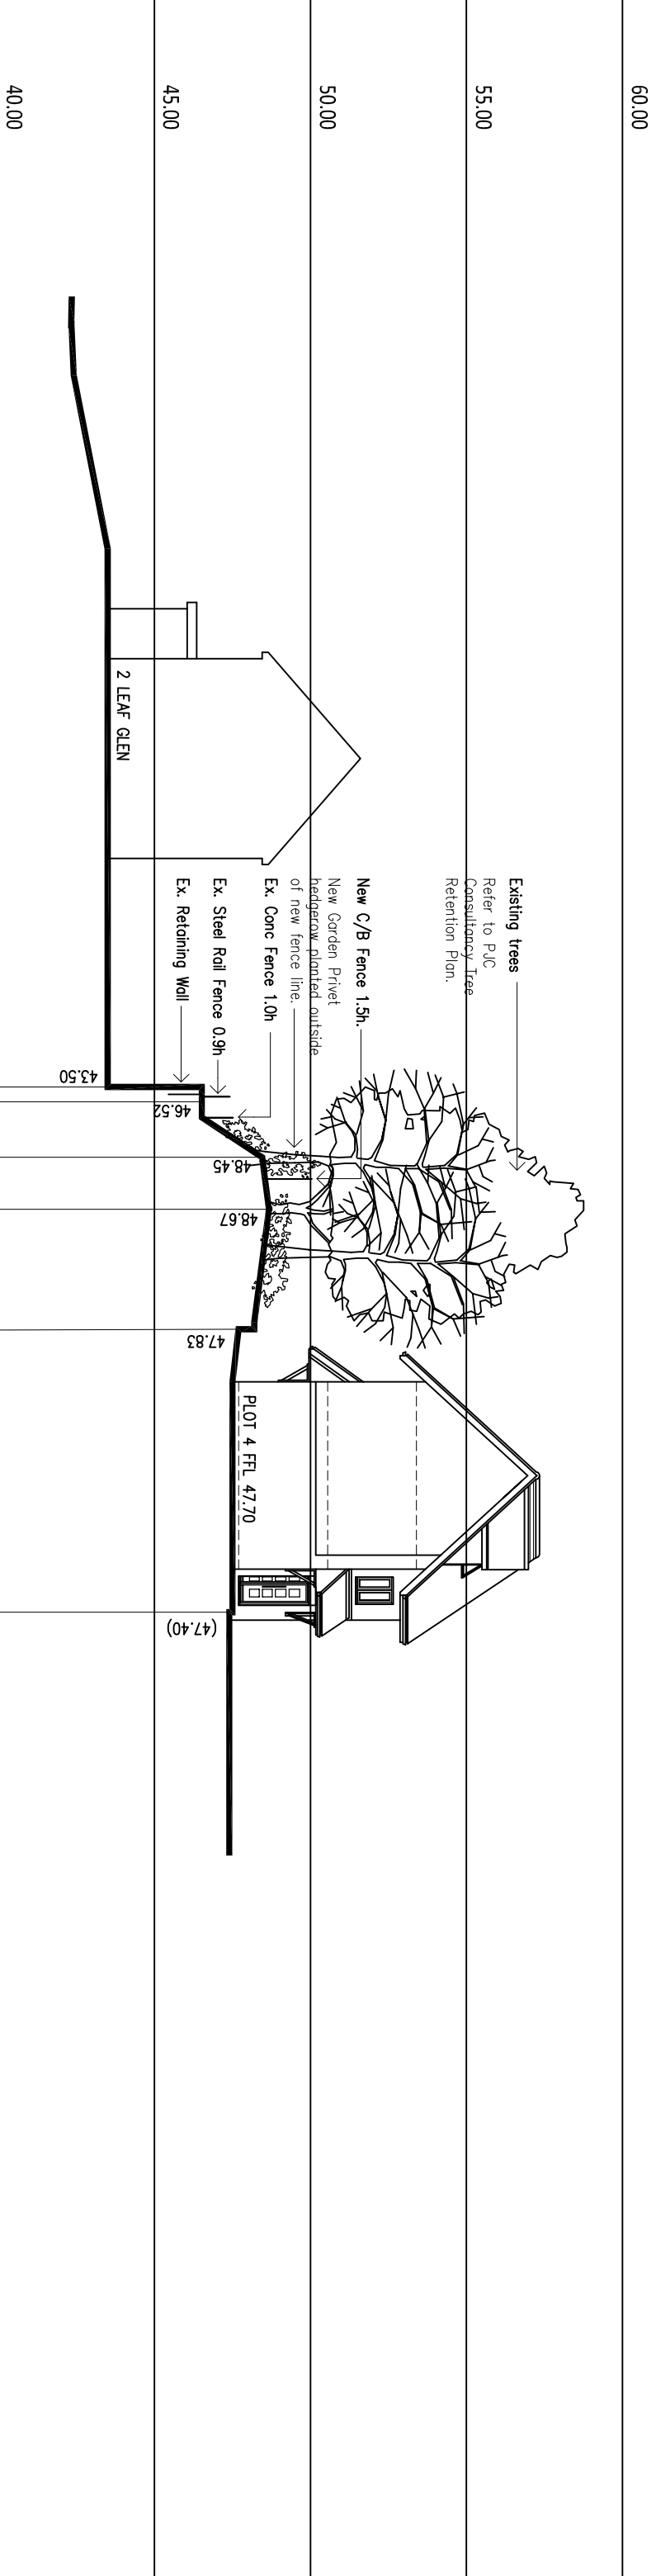

Section A-A through site to No.2 'Leaf Glen'.

REFER TO SITE LAYOUT DRAWING No. 2940/1/03 FOR SECTION LOCATIONS.

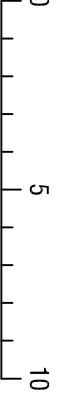

Building Design

Chartered Architects

tel: 01323 410095 fax: 01323 417234

Job title

2 - 4 MILL GAP ROAD, EASTBOURNE,
BN21 2FF.

scale AS date Nov 2016 drawn

drawing ref number
Site Section A-A. 2940/3/50