



Figured dimensions to take preference over scaled.  
Contractor is to check and report all discrepancies.  
Do not use scaled dimensions.  
The drawing and the building works shown are the  
copyright of the Architect.

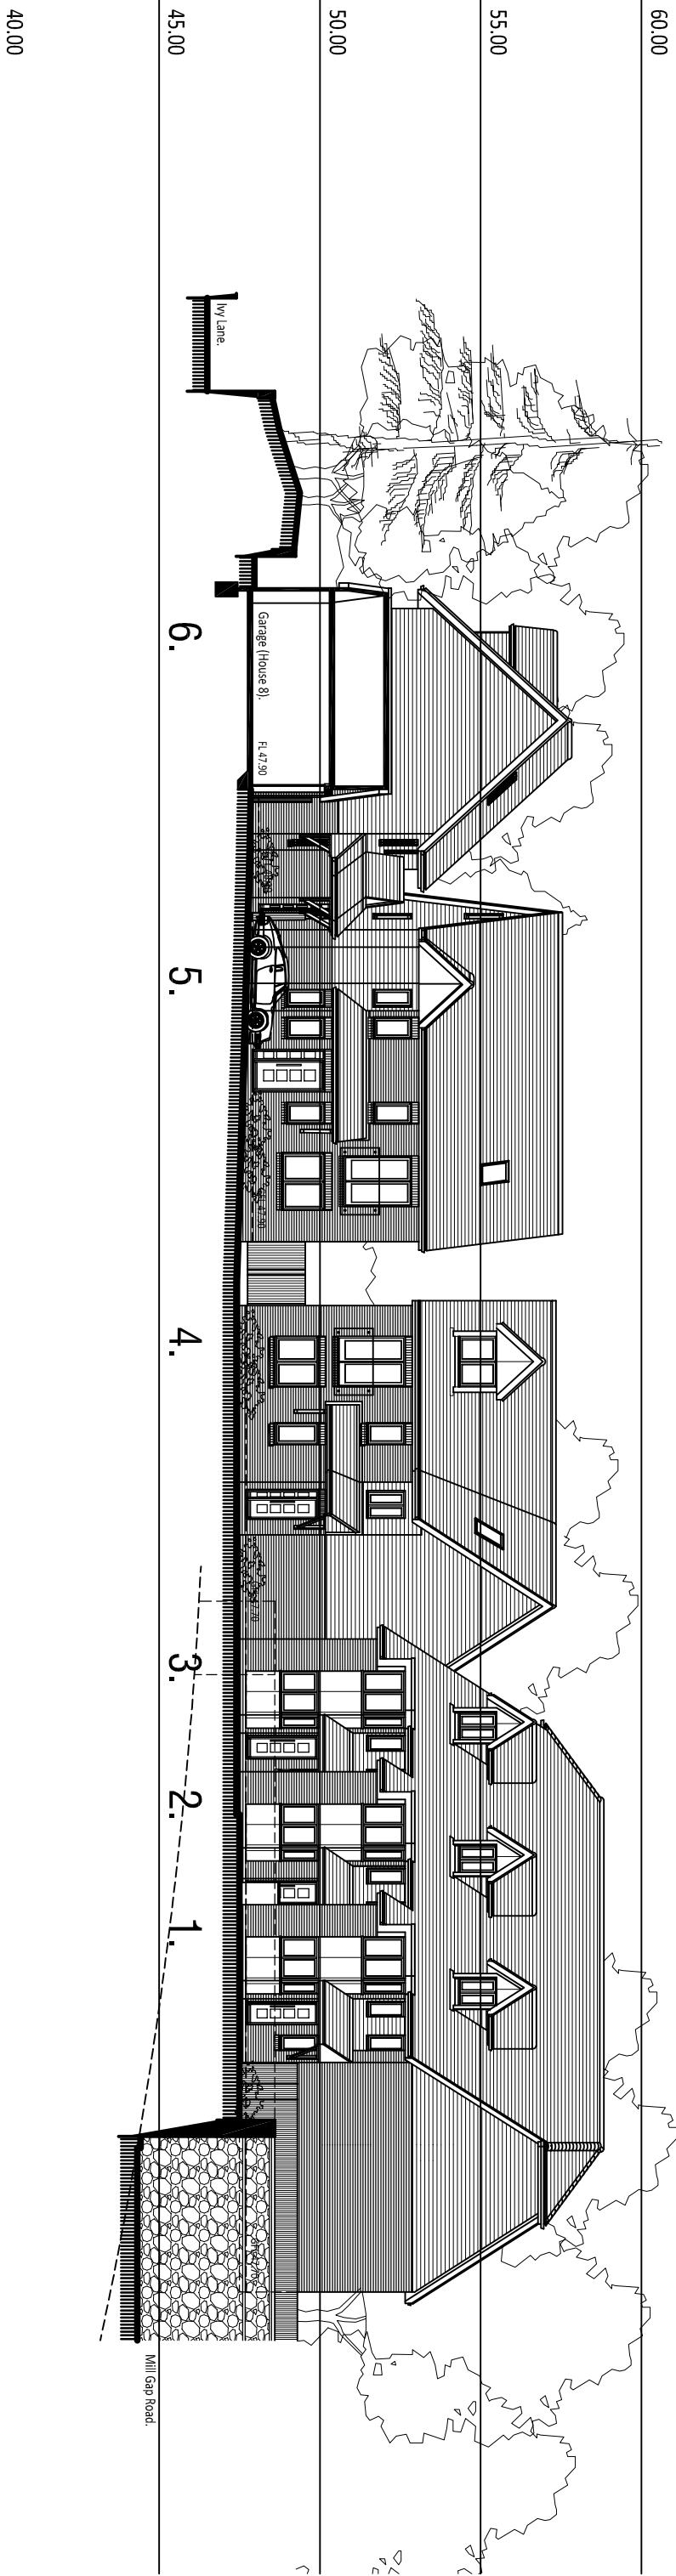

# Sectional Elevation D-D looking South-East.

REFER TO SITE LAYOUT DRAWING No. 2940/1/03 FOR SECTION LOCATIONS.

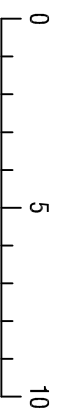

REV. A. FEB. 2017. SIDE WINDOWS TO PLOT 1 REMOVED.

## Building Design

Chartered Architects

tel: 01323 410095 fax: 01323 417234

Job title

2 - 4 MILL GAP ROAD, EASTBOURNE,  
BN21 2FF.

scale	date	drawn
AS	Nov 2016	

drawing ref	number
Site Section D-D	2940/3/53 'A'