




Front (east facing) Elevation
1:50

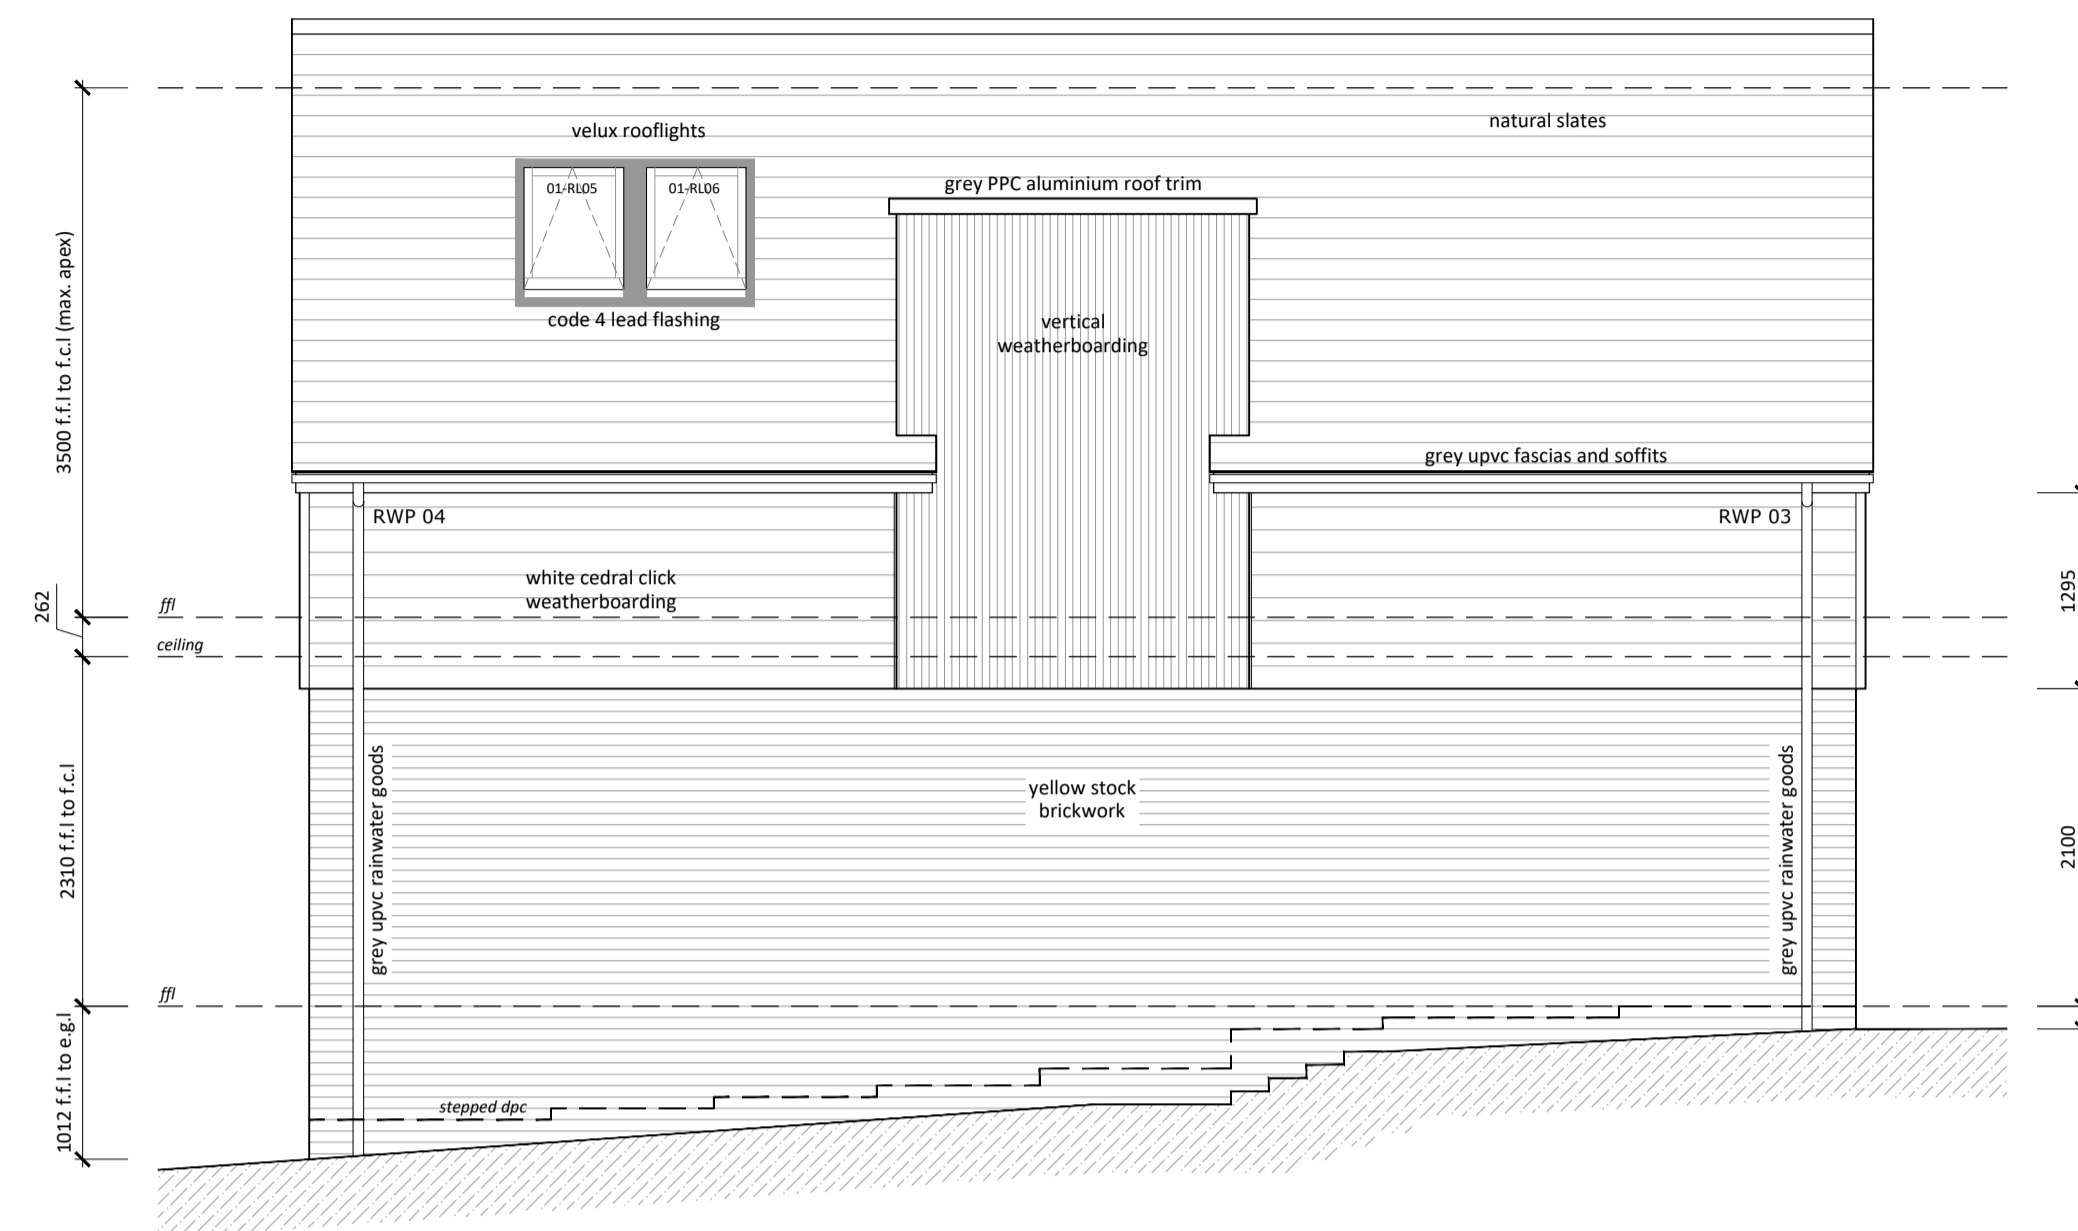

Side (north facing) Elevation
1:50

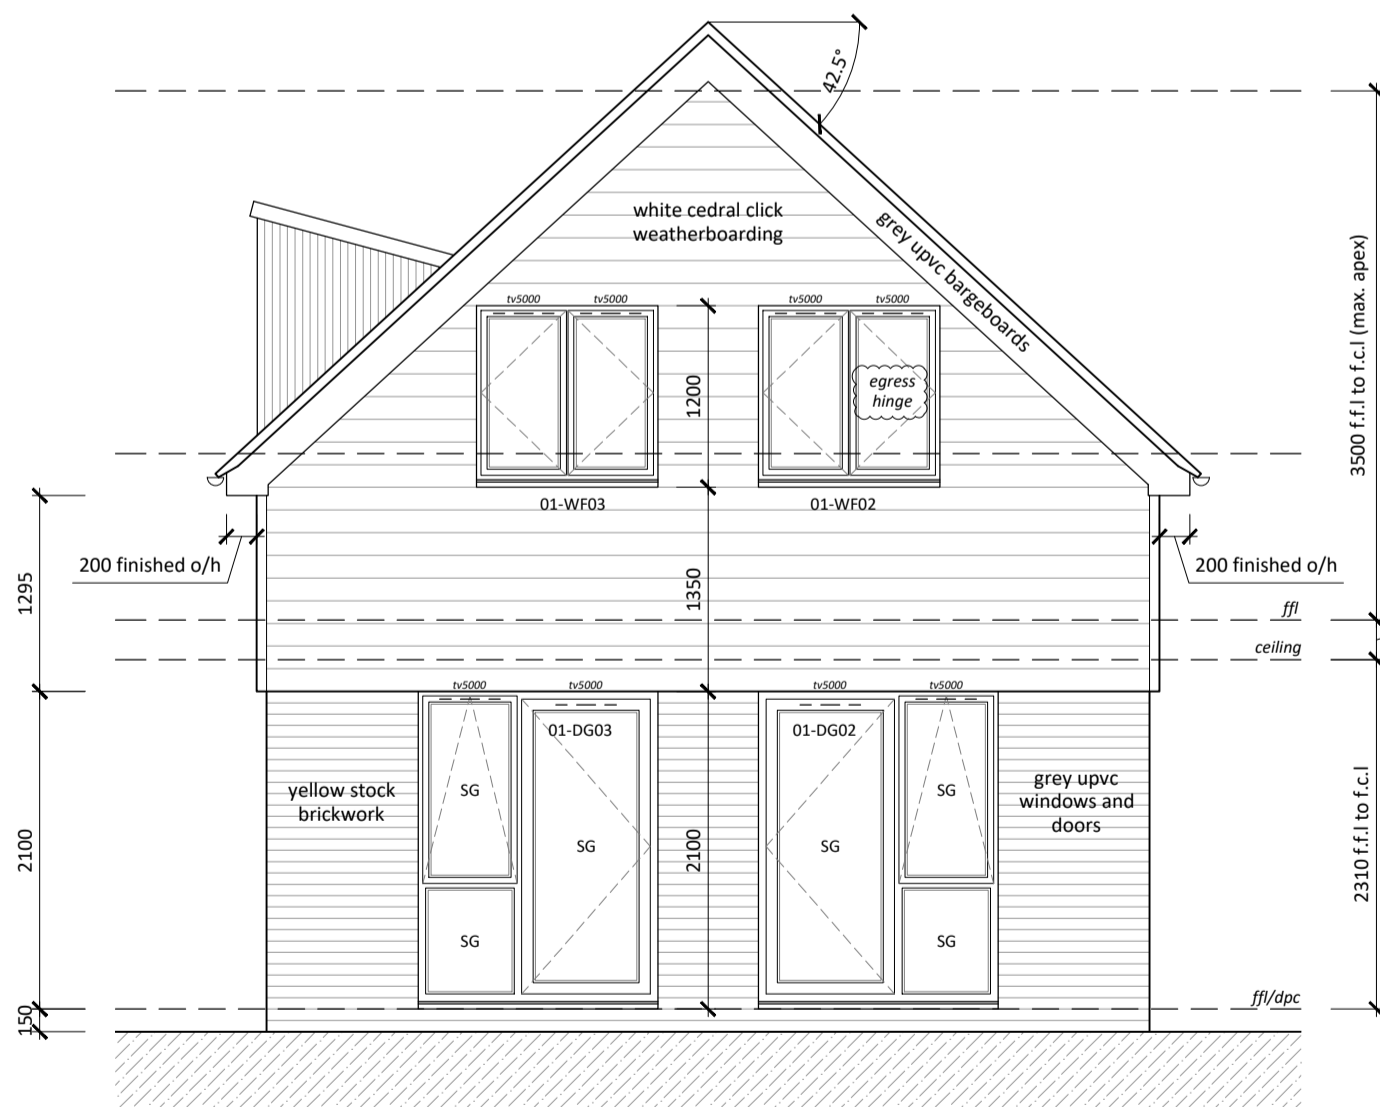

Rear (west facing) Elevation
1:50

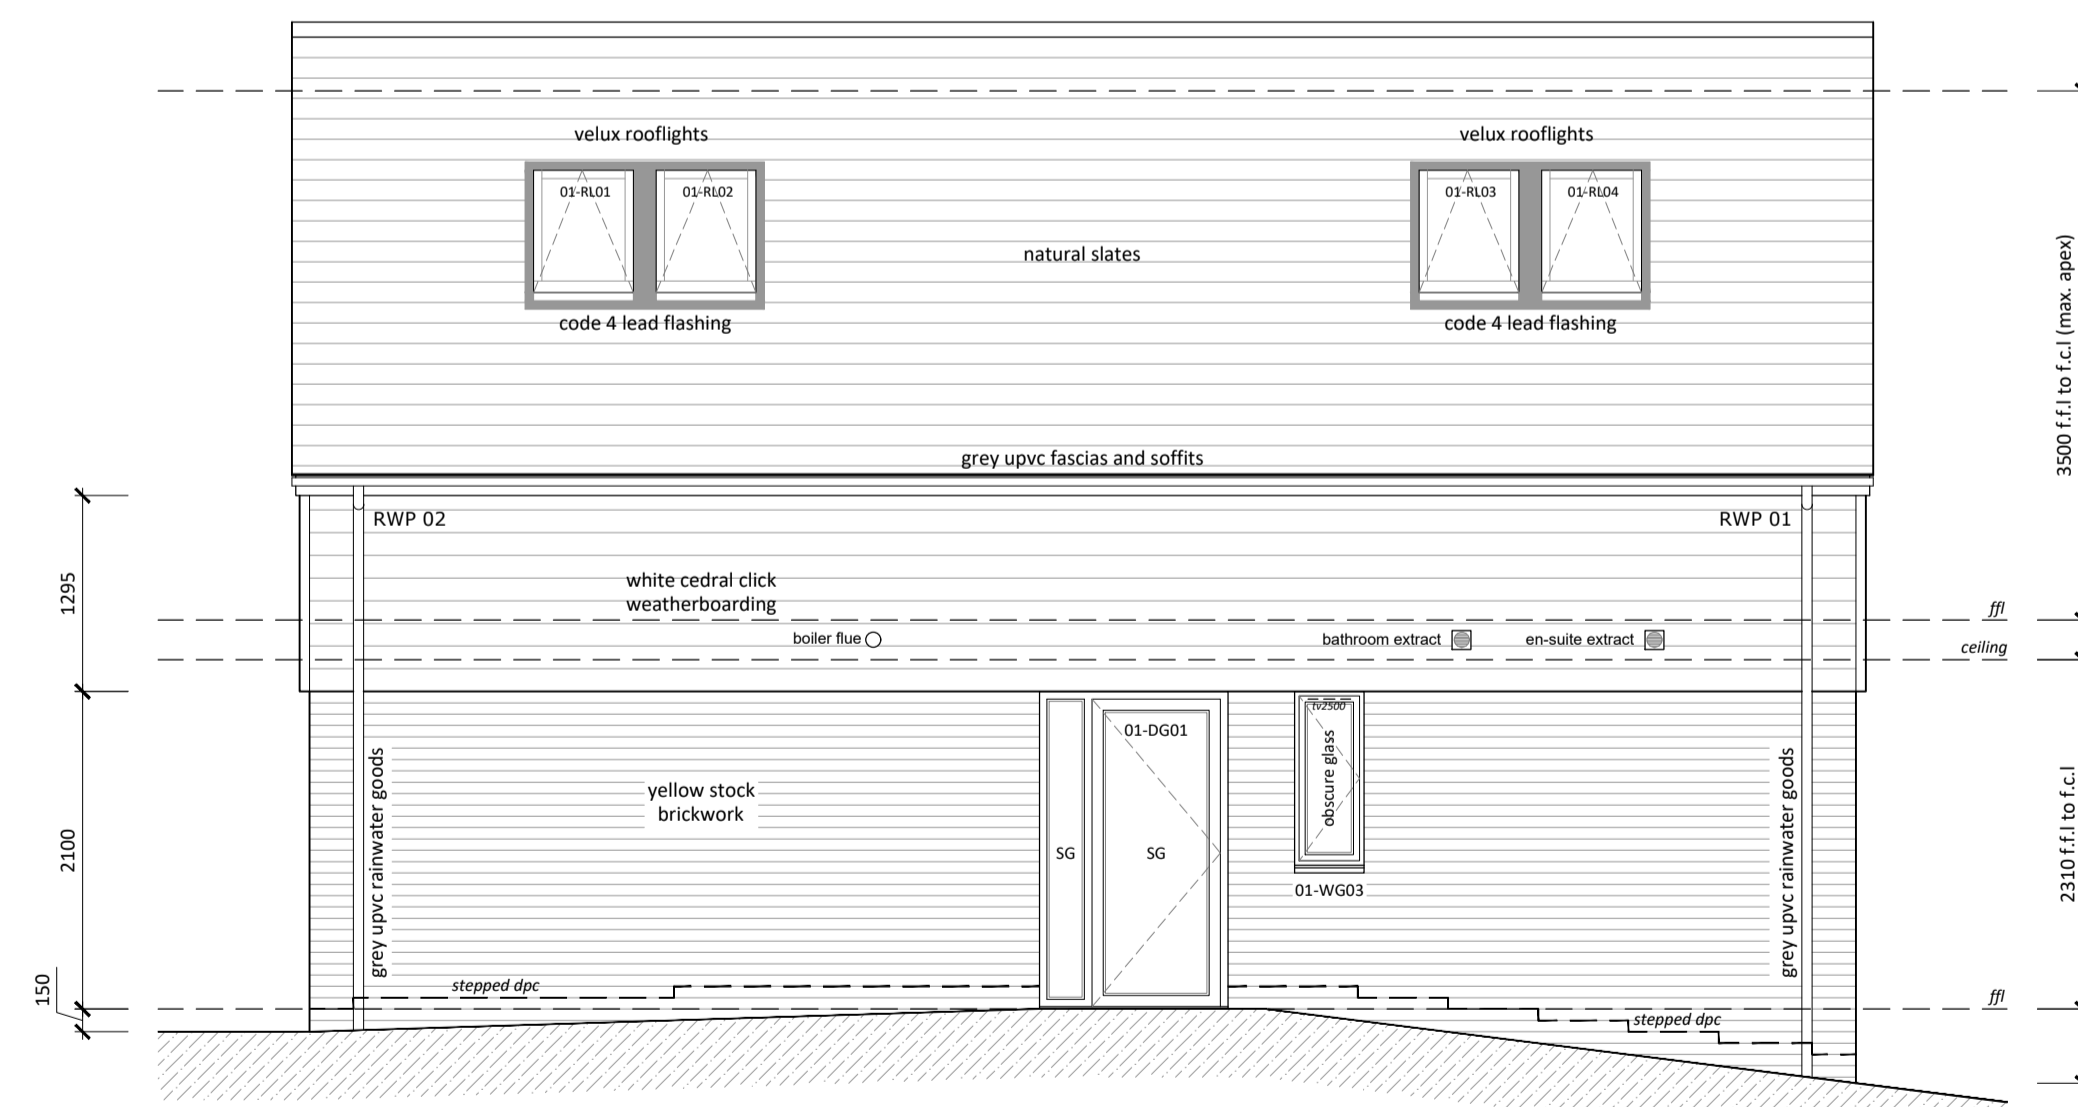

Side (south facing) Elevation
1:50

B	updated to suit S/E info and building regs amendments	08.11.19
A	building regs submission	22.08.19
Residential Development for 3No. Detached Dwellings		B
Unit 1 Proposed Elevations		1:50 @ A1
66 Borstal Hill Whitstable		167.52



info@dcm-architecture.co.uk | 07824 363295

Do not state the contractor is responsible for checking dimensions, quantities and references. All dimensions to be checked on site. All discrepancies to be reported to DCM Architectural Consultants before proceeding with the works. All drawings to be read in conjunction with other documents in the project. All drawings to be read in conjunction with Construction Notes.