




Front (east facing) Elevation
1:50

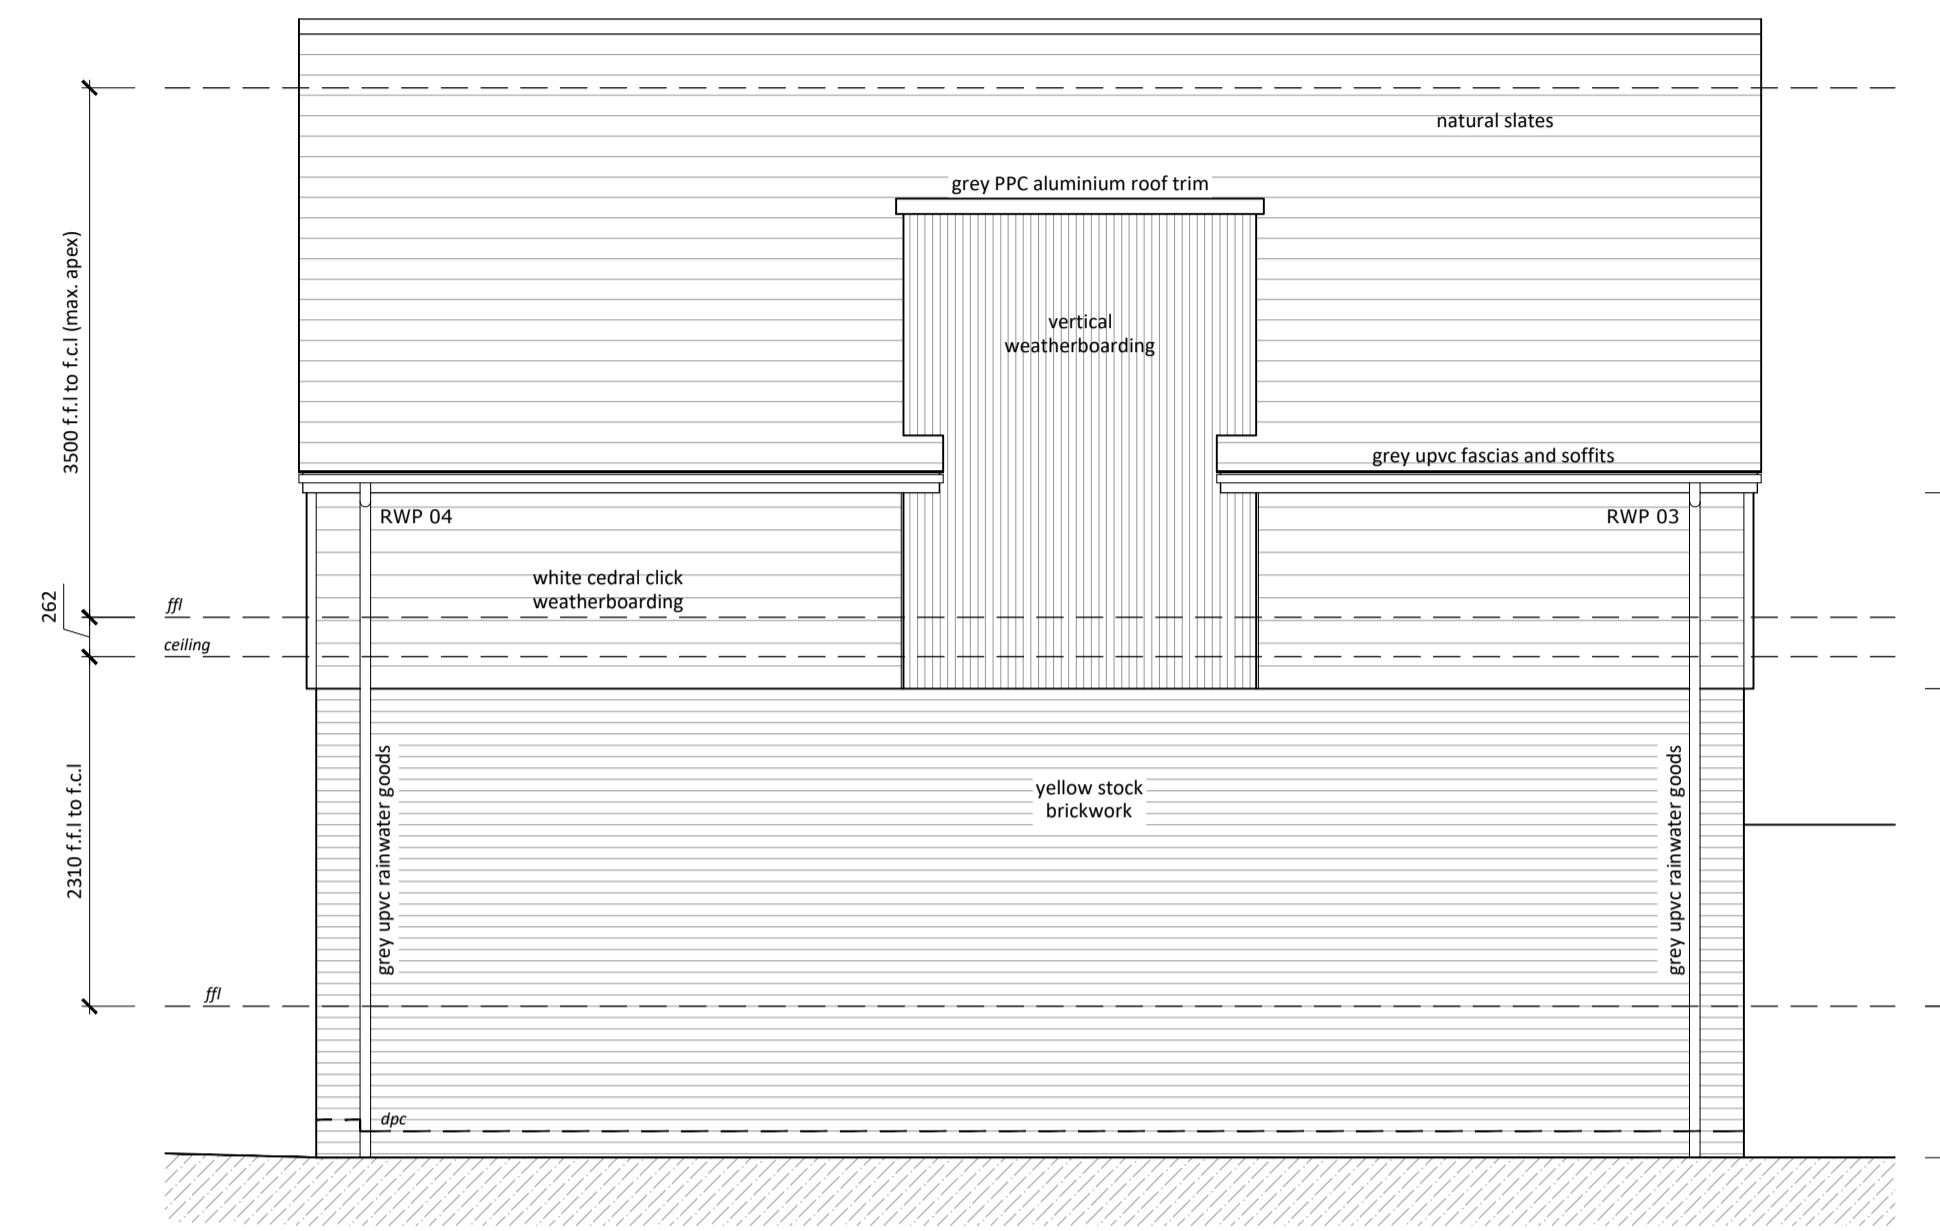

Side (north facing) Elevation
1:50

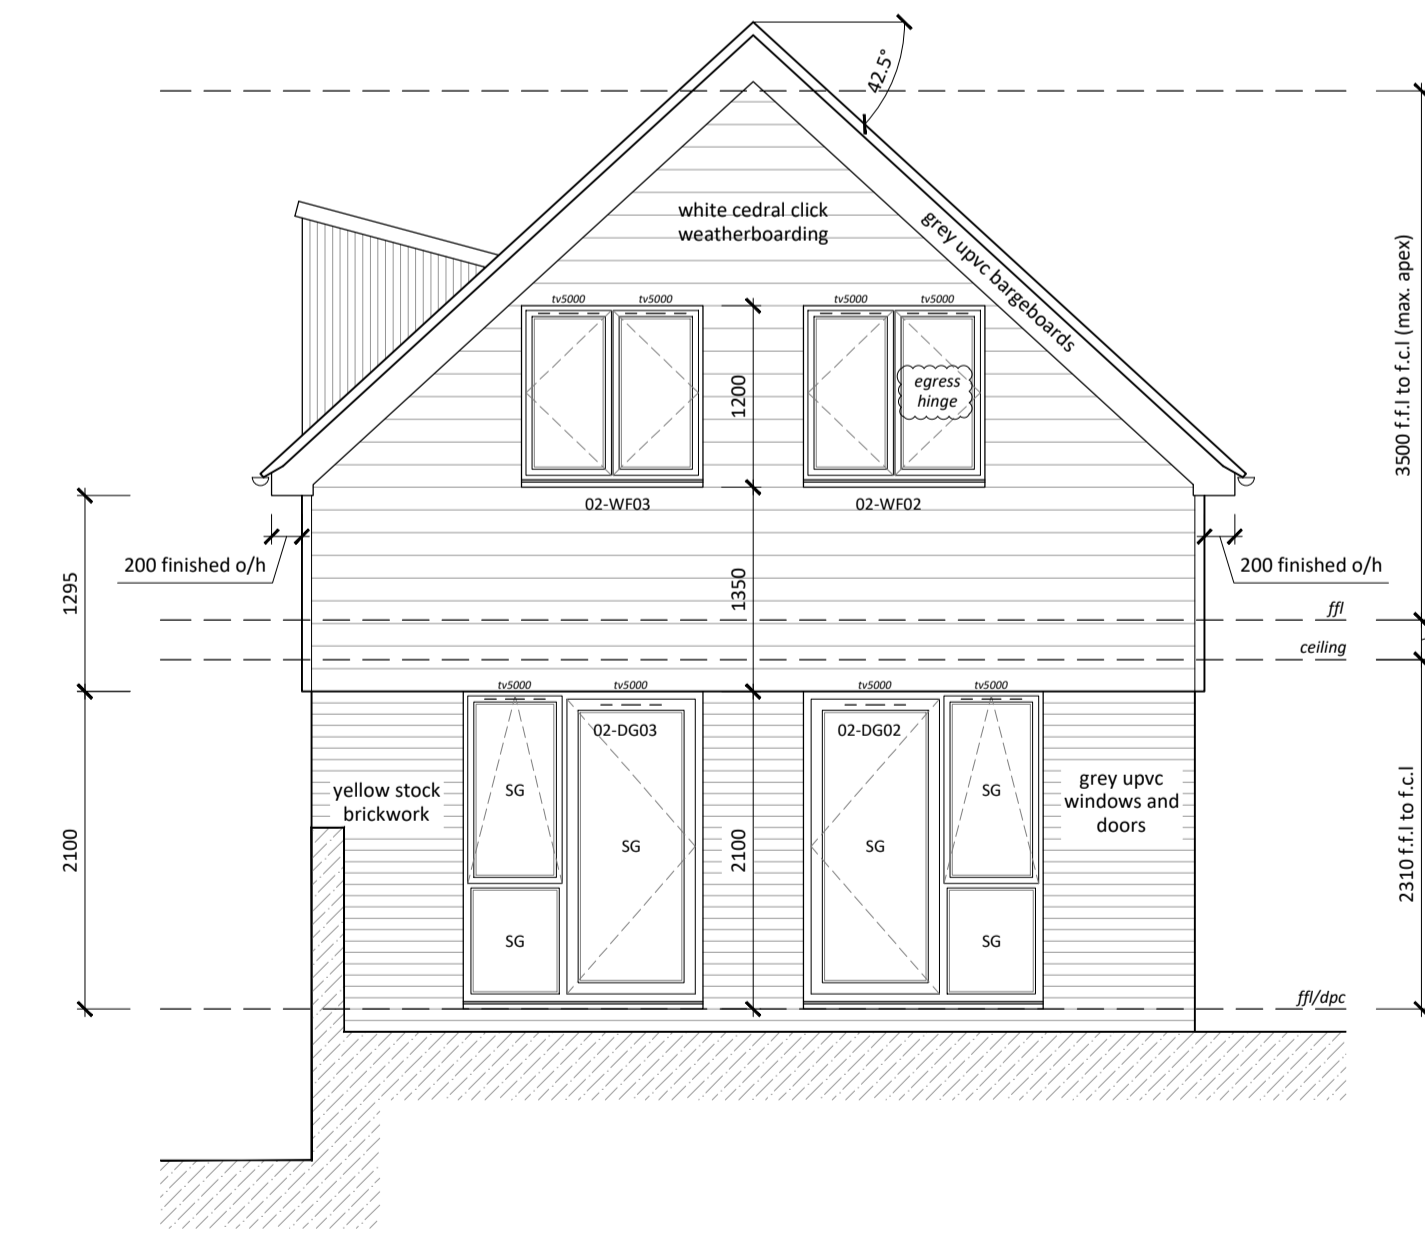

Rear (west facing) Elevation
1:50

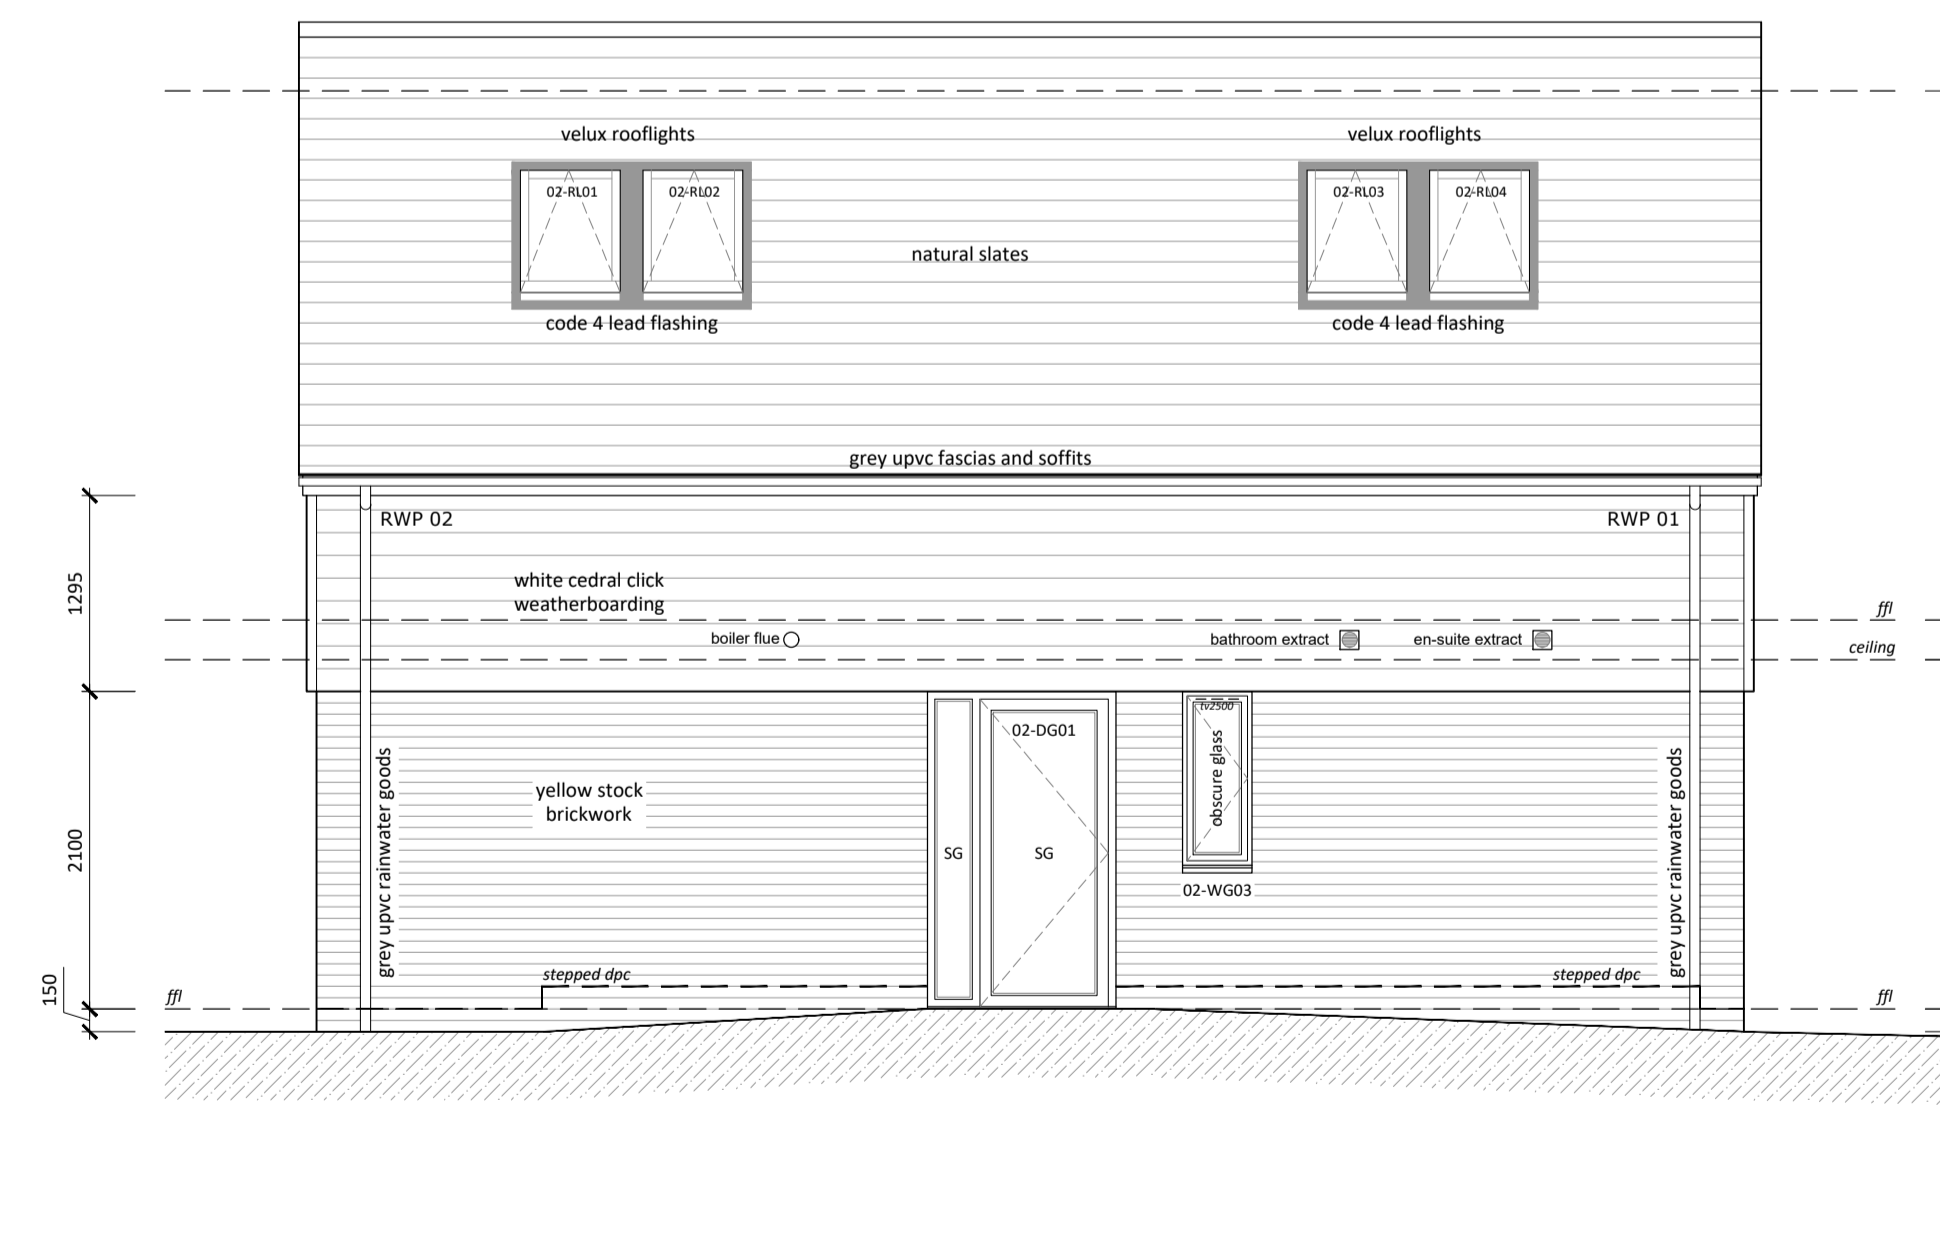

Side (south facing) Elevation
1:50

B	updated to suit S/E info and building regs amendments	08.11.19
A	building regs submission	22.08.19
Residential Development for 3No. Detached Dwellings		B
Unit 2 Proposed Elevations		1:50 @ A1
66 Borstal Hill Whitstable		167.55



architectural consultants

info@dcm-architecture.co.uk | 07824 363295

do not scale. all dimensions to be checked on site. the contractor is responsible for checking dimensions, locations and references. all discrepancies to be reported to DCM Architectural Consultants before proceeding with the works. all drawings to be read in conjunction with other related parts drawings. all drawings to be read in conjunction with Construction Notes.