




Front (east facing) Elevation
1:50

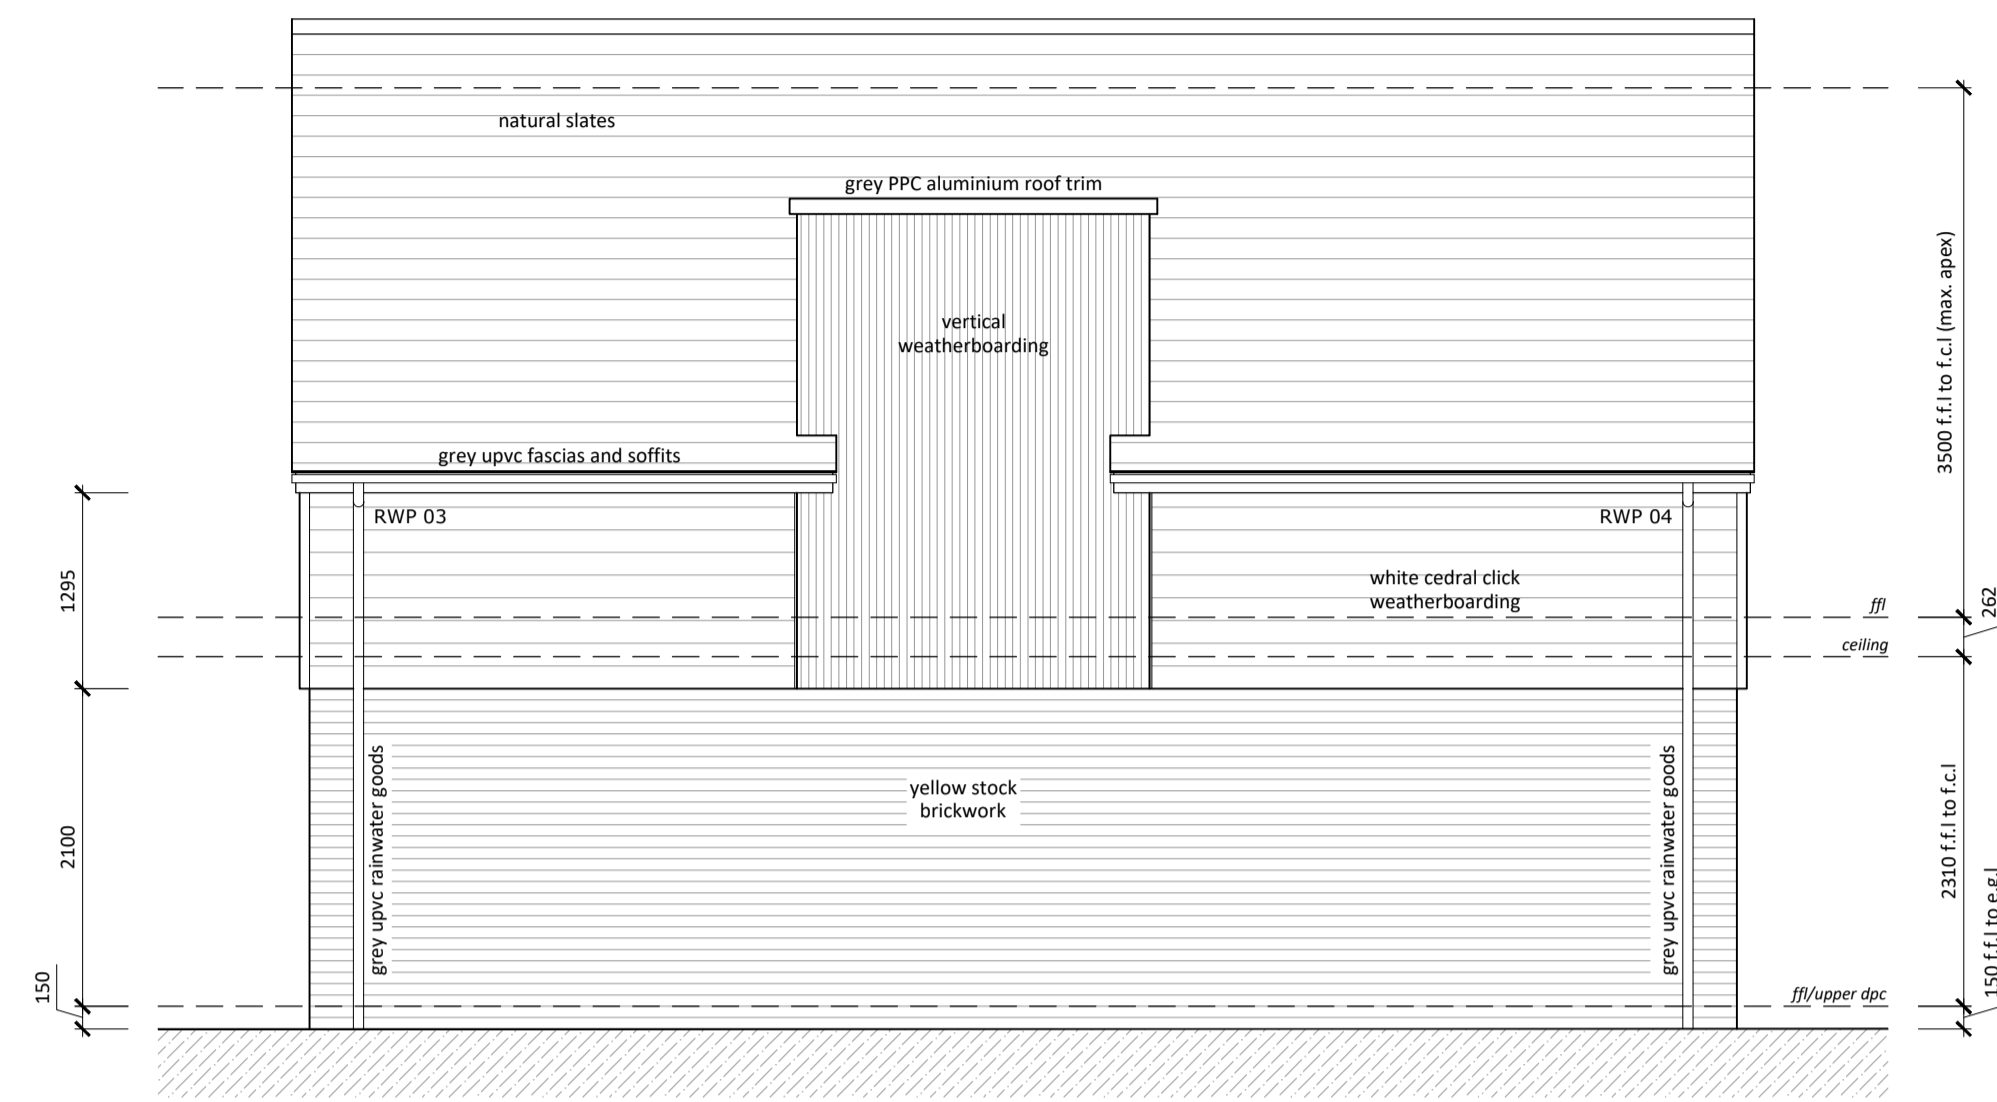

Side (south facing) Elevation
1:50

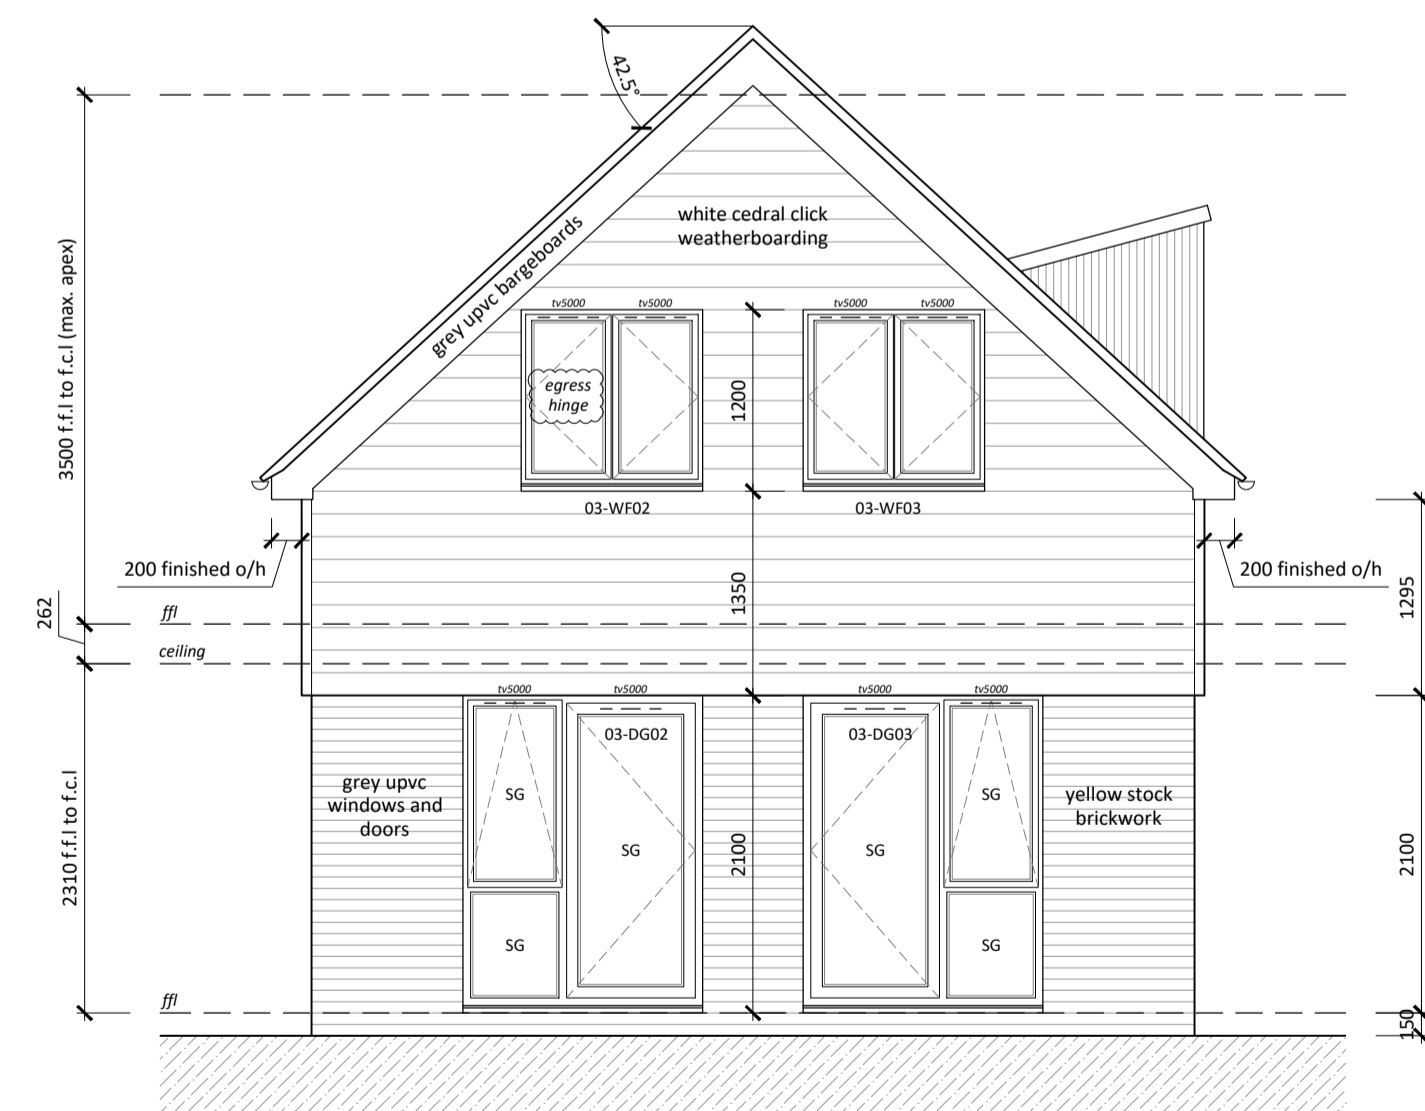

Rear (west facing) Elevation
1:50

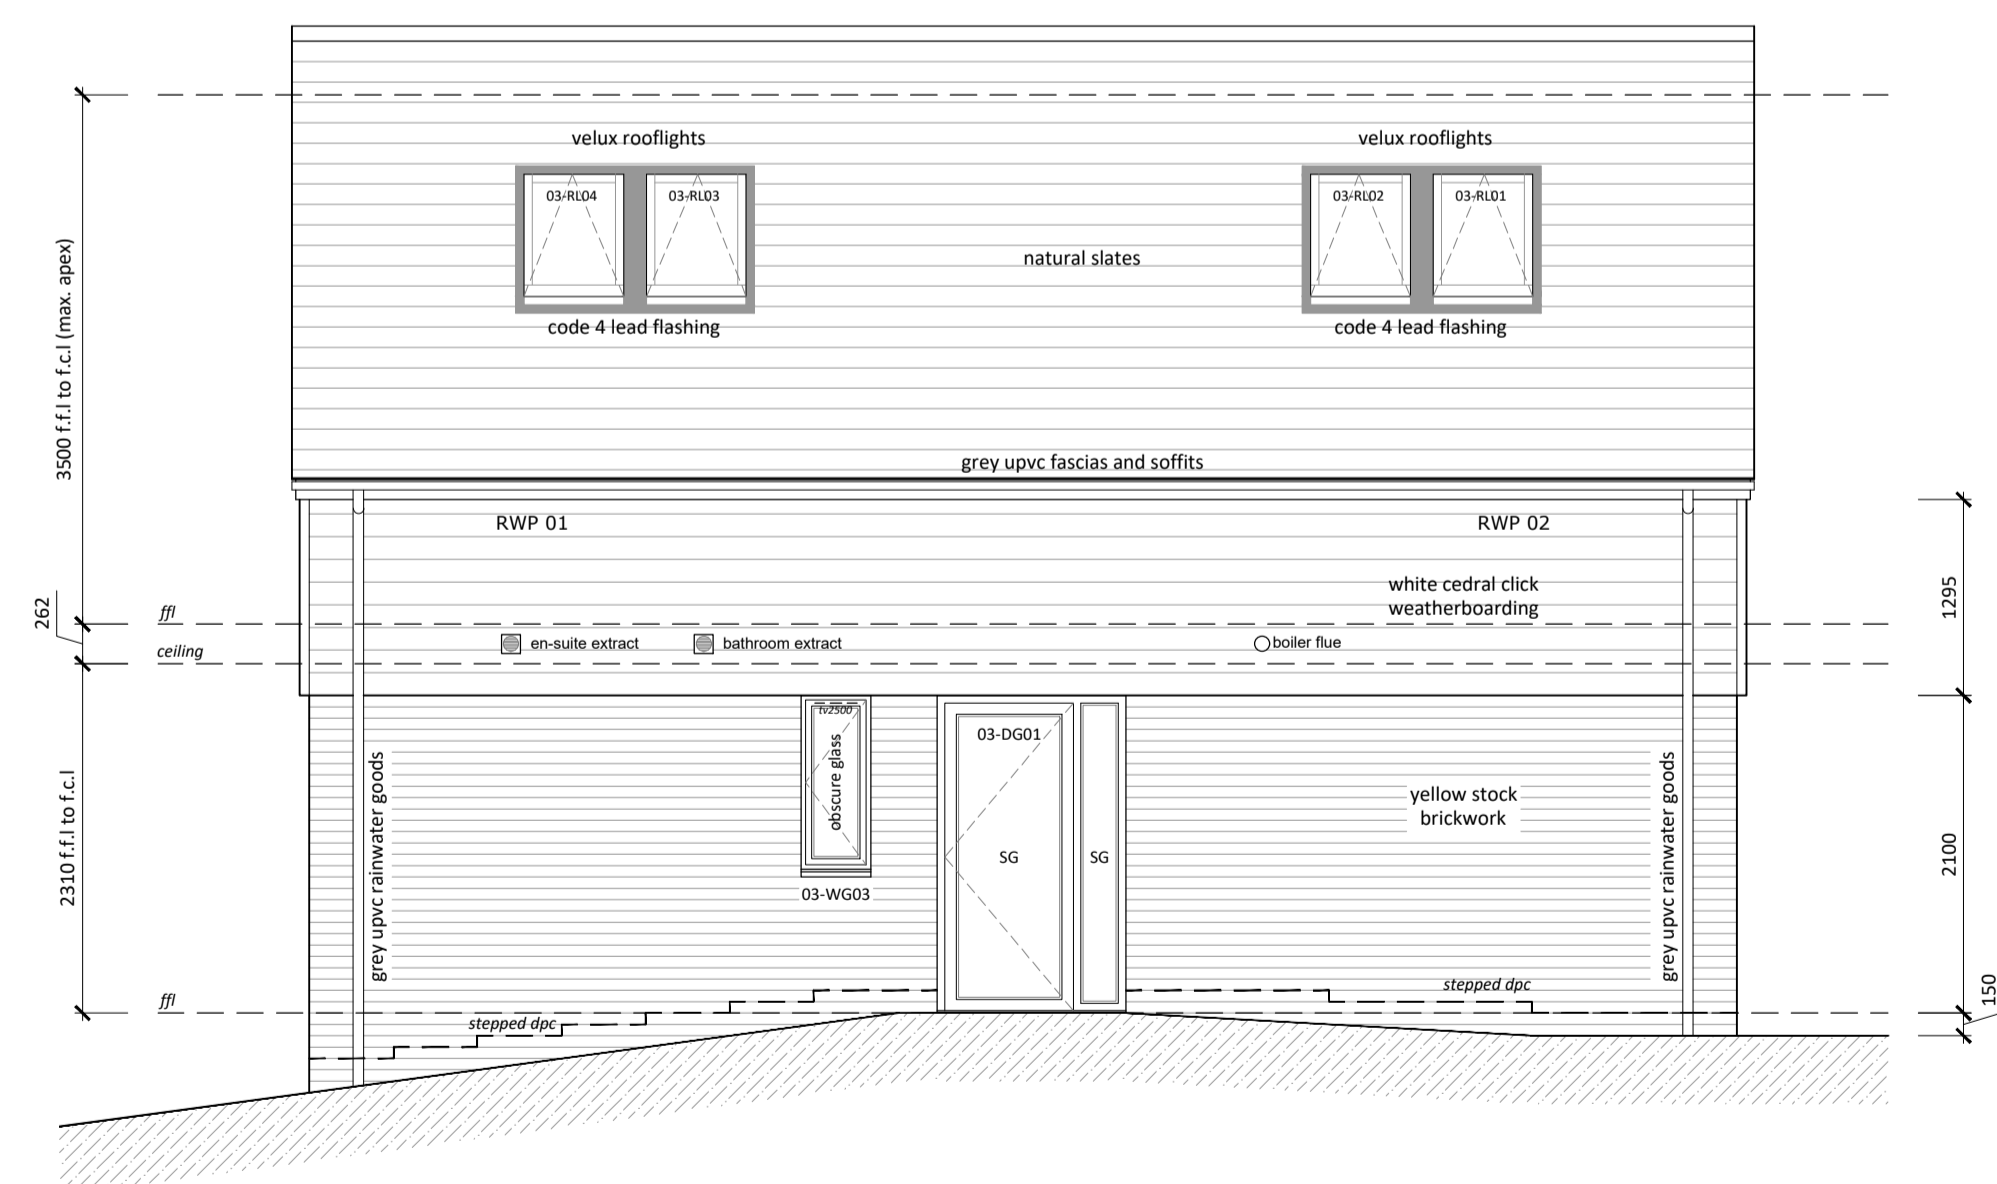

Side (north facing) Elevation
1:50

| | | |
|---|---|-----------|
| B | updated to suit S/E info and building regs amendments | 08.11.19 |
| A | building regs submission | 22.08.19 |
| Residential Development for 3No. Detached Dwellings | | B |
| Unit 3 Proposed Elevations | | 1:50 @ A1 |
| 66 Borstal Hill Whitstable | | 167.58 |



architectural consultants

info@dcm-architecture.co.uk | 07824 363295

Do not state the contractor is responsible for checking dimensions, quantities and references. All dimensions to be checked on site. All discrepancies to be reported to DCM Architectural Consultants before proceeding with the works. All drawings to be read in conjunction with other contract documents. All drawings to be read in conjunction with Construction Notes.