




Detail 9 - Brick Finish Window Jamb Detail
1:5

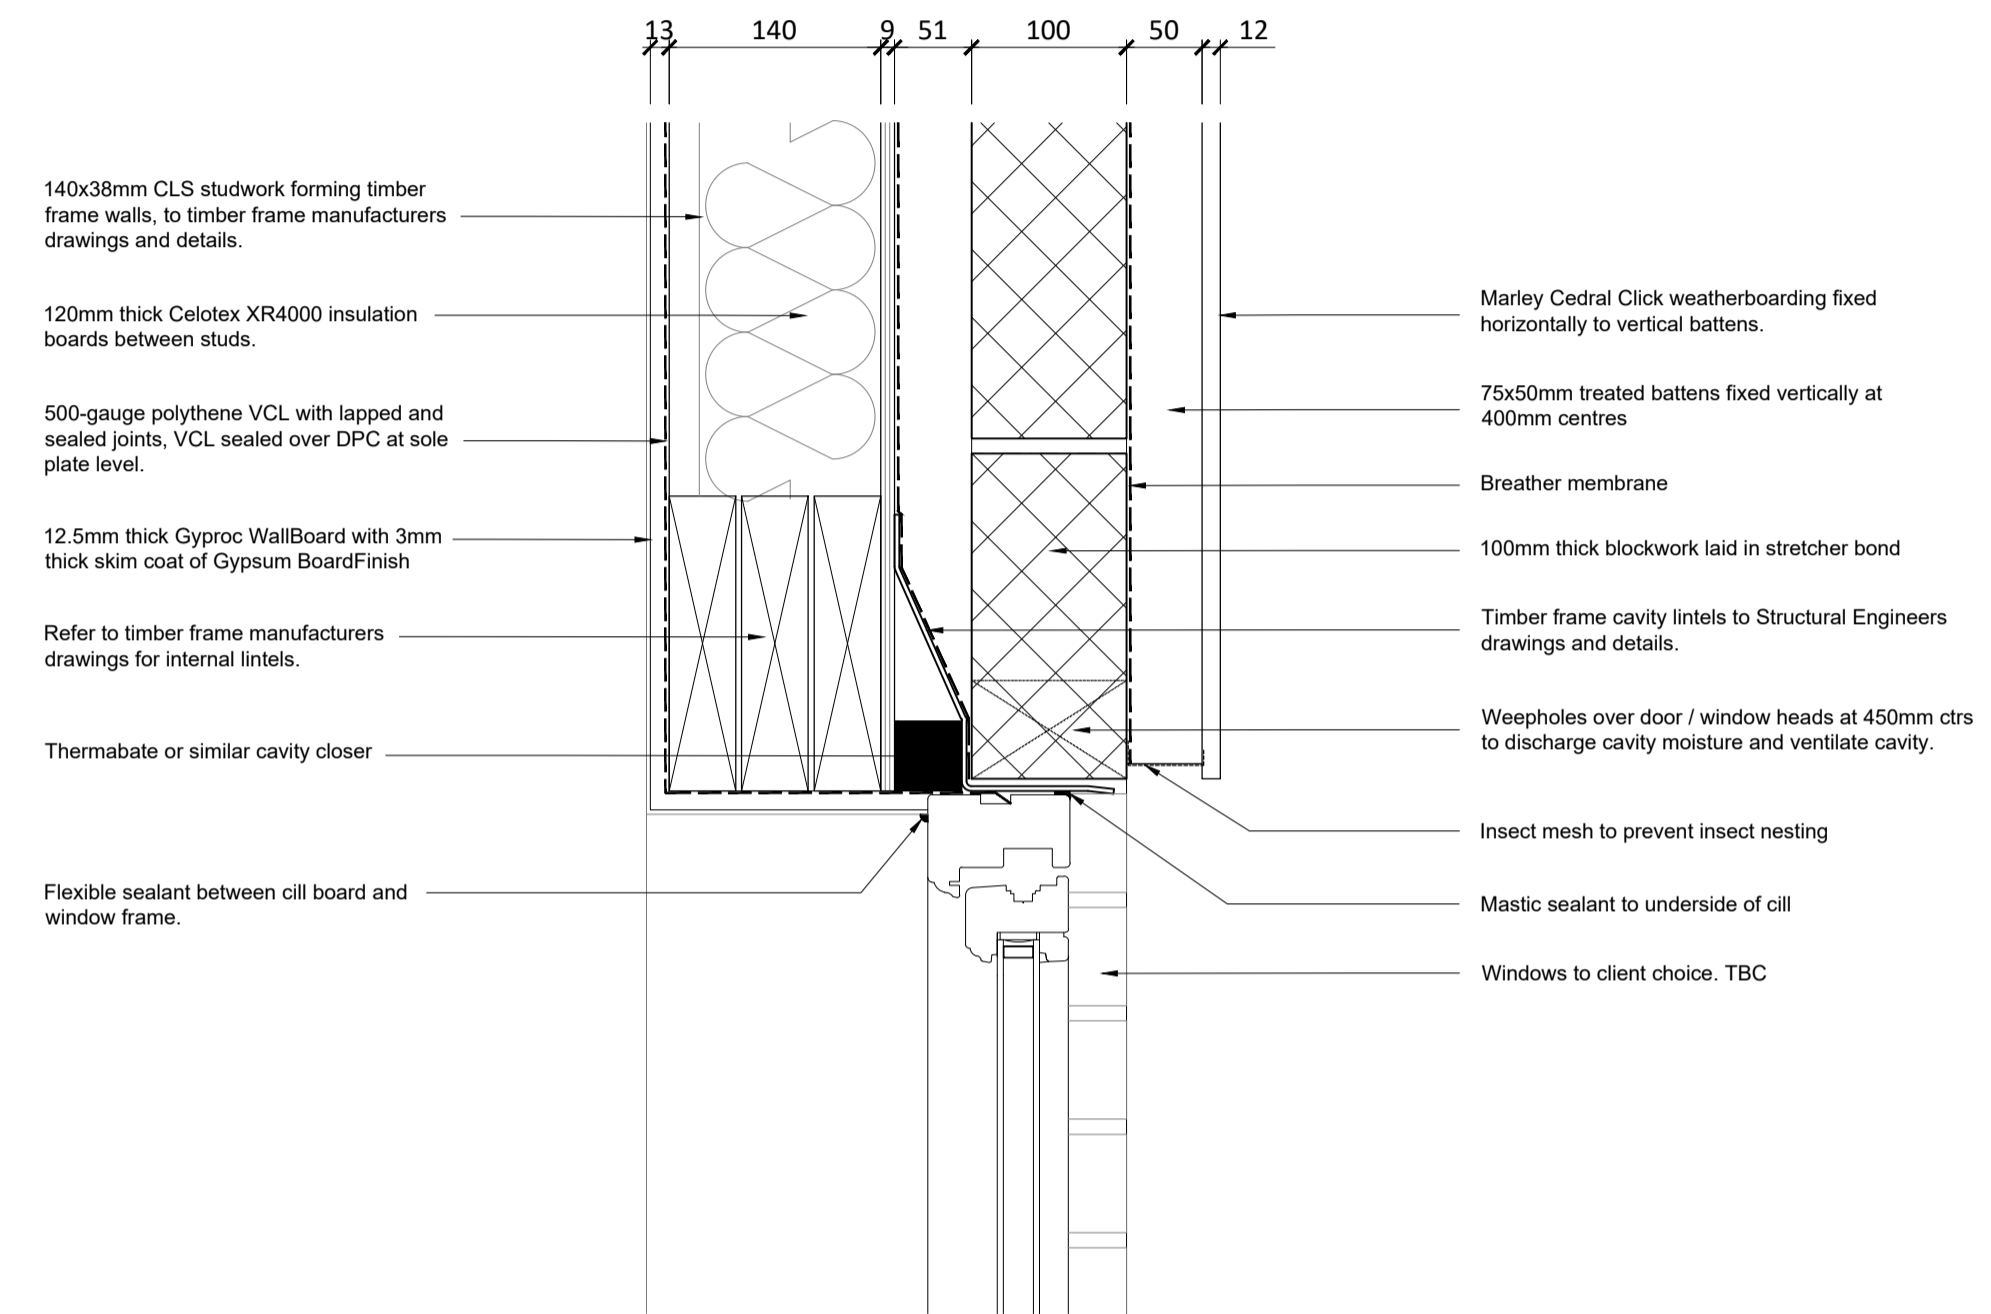


Detail 11 - Clad Finish Window Head Detail
1:5

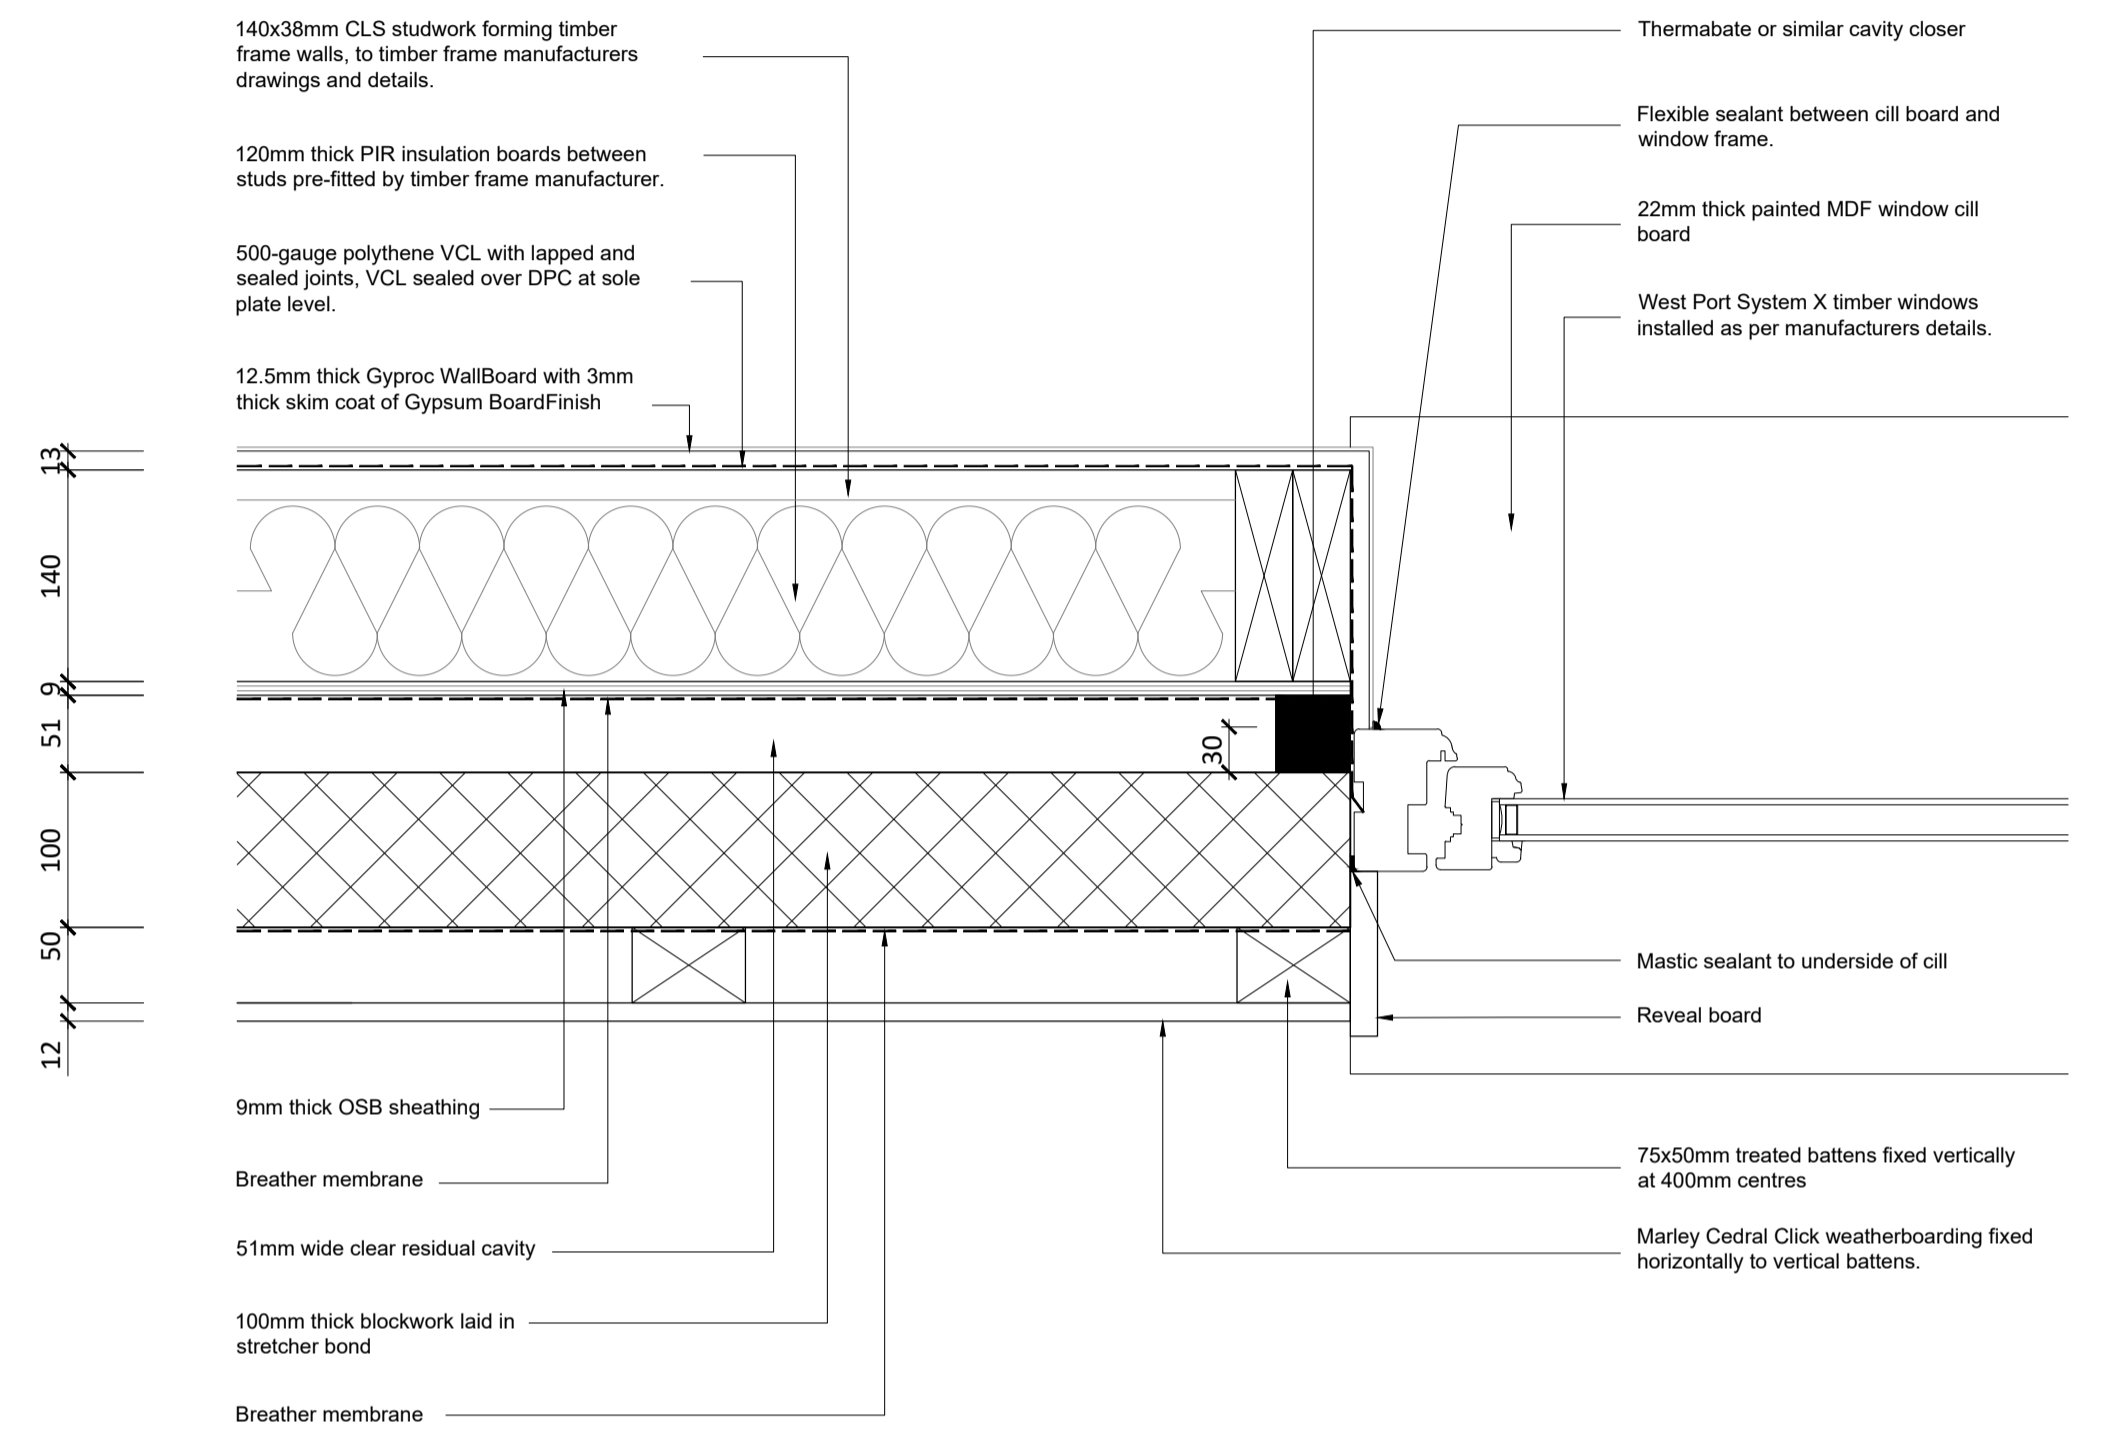

Detail 12 - Clad Finish Window Jamb Detail
1:5

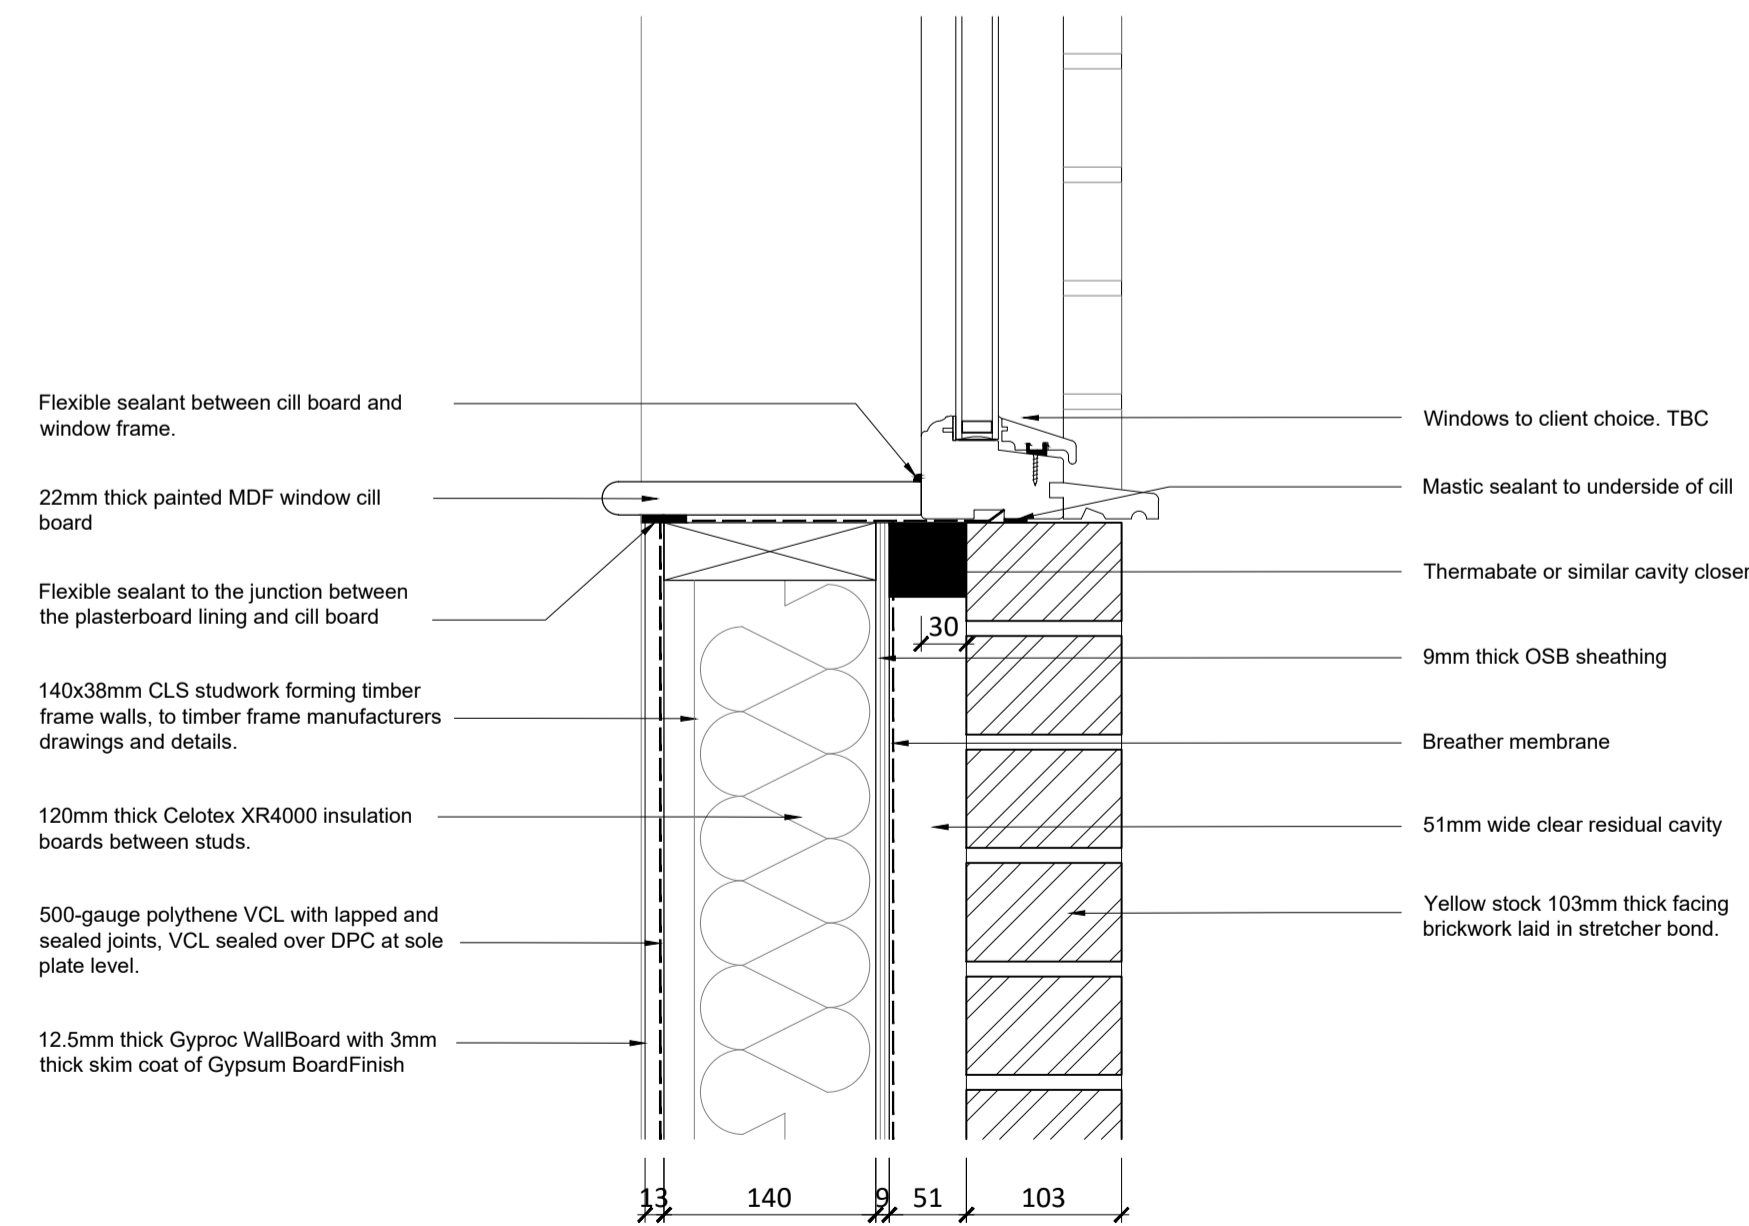

Detail 8 - Brick Finish Window Cill Detail
1:5

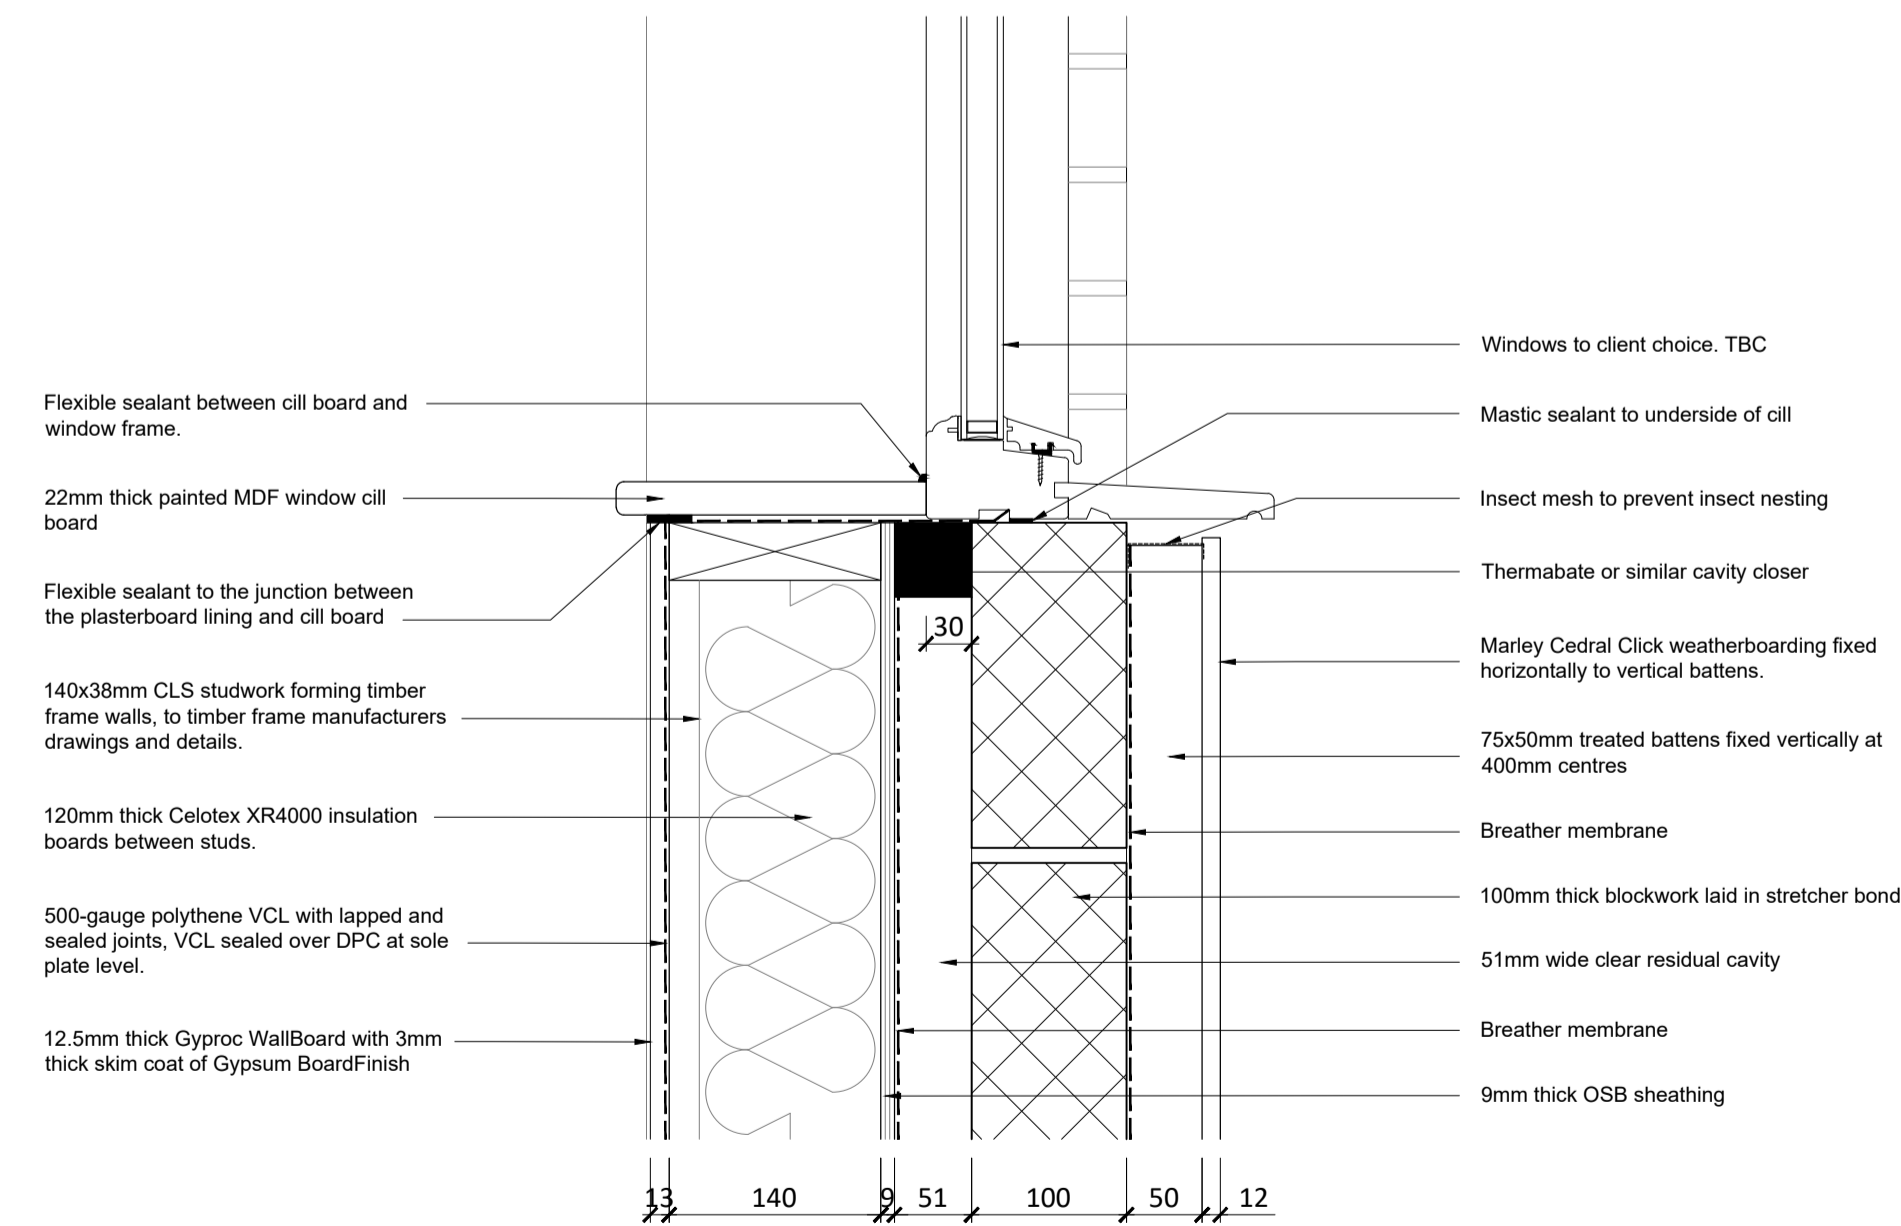

Detail 10 - Clad Finish Window Cill Detail
1:5

B	updated to suit S/E info and building regs amendments	08.11.19
A	building regs submission	22.08.19

Residential Development for 3No. Detached Dwellings

Detail Sheet 5
1:5 @ A1

66 Borstal Hill Whitstable
167.65



info@dcm-architecture.co.uk | 07824 363295

DO NOT SCALE. All dimensions to be checked on site. The contractor is responsible for checking dimensions, locations and references. All discrepancies to be reported to DCB Architectural Consultants before proceeding with the work. All drawings to be read in conjunction with other documents drawings. All drawings to be read in conjunction with Construction Notes.