




Detail 14 - Typical Ridge Detail  
1:5

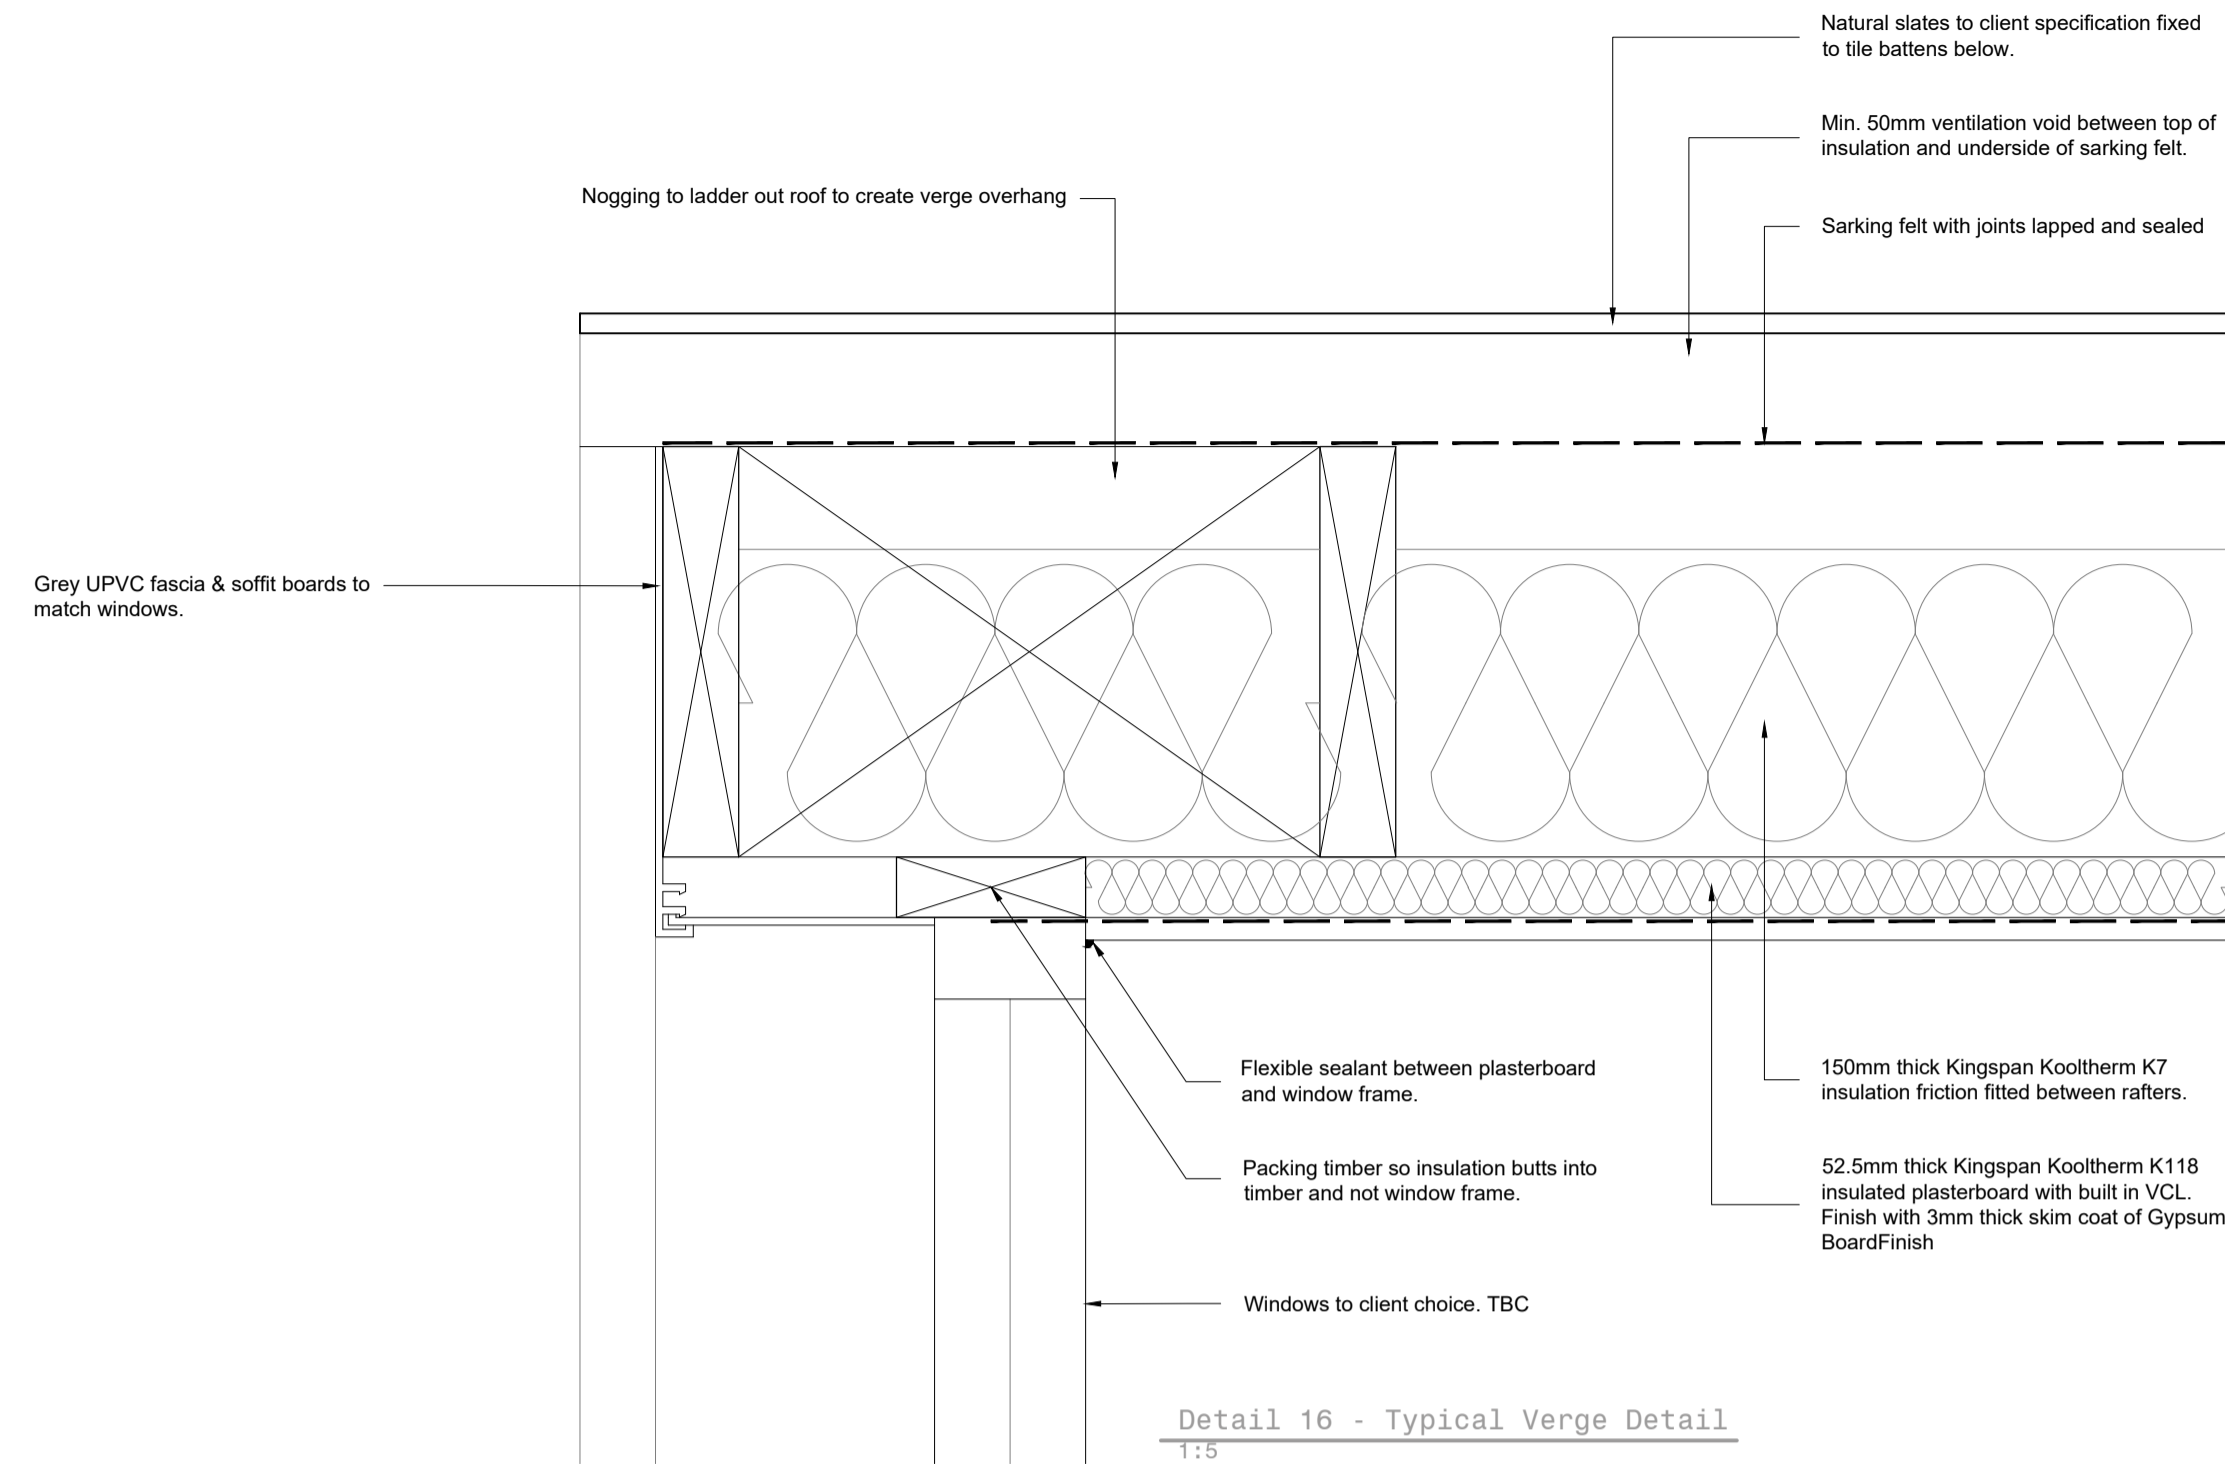

Detail 16 - Typical Verge Detail  
1:5

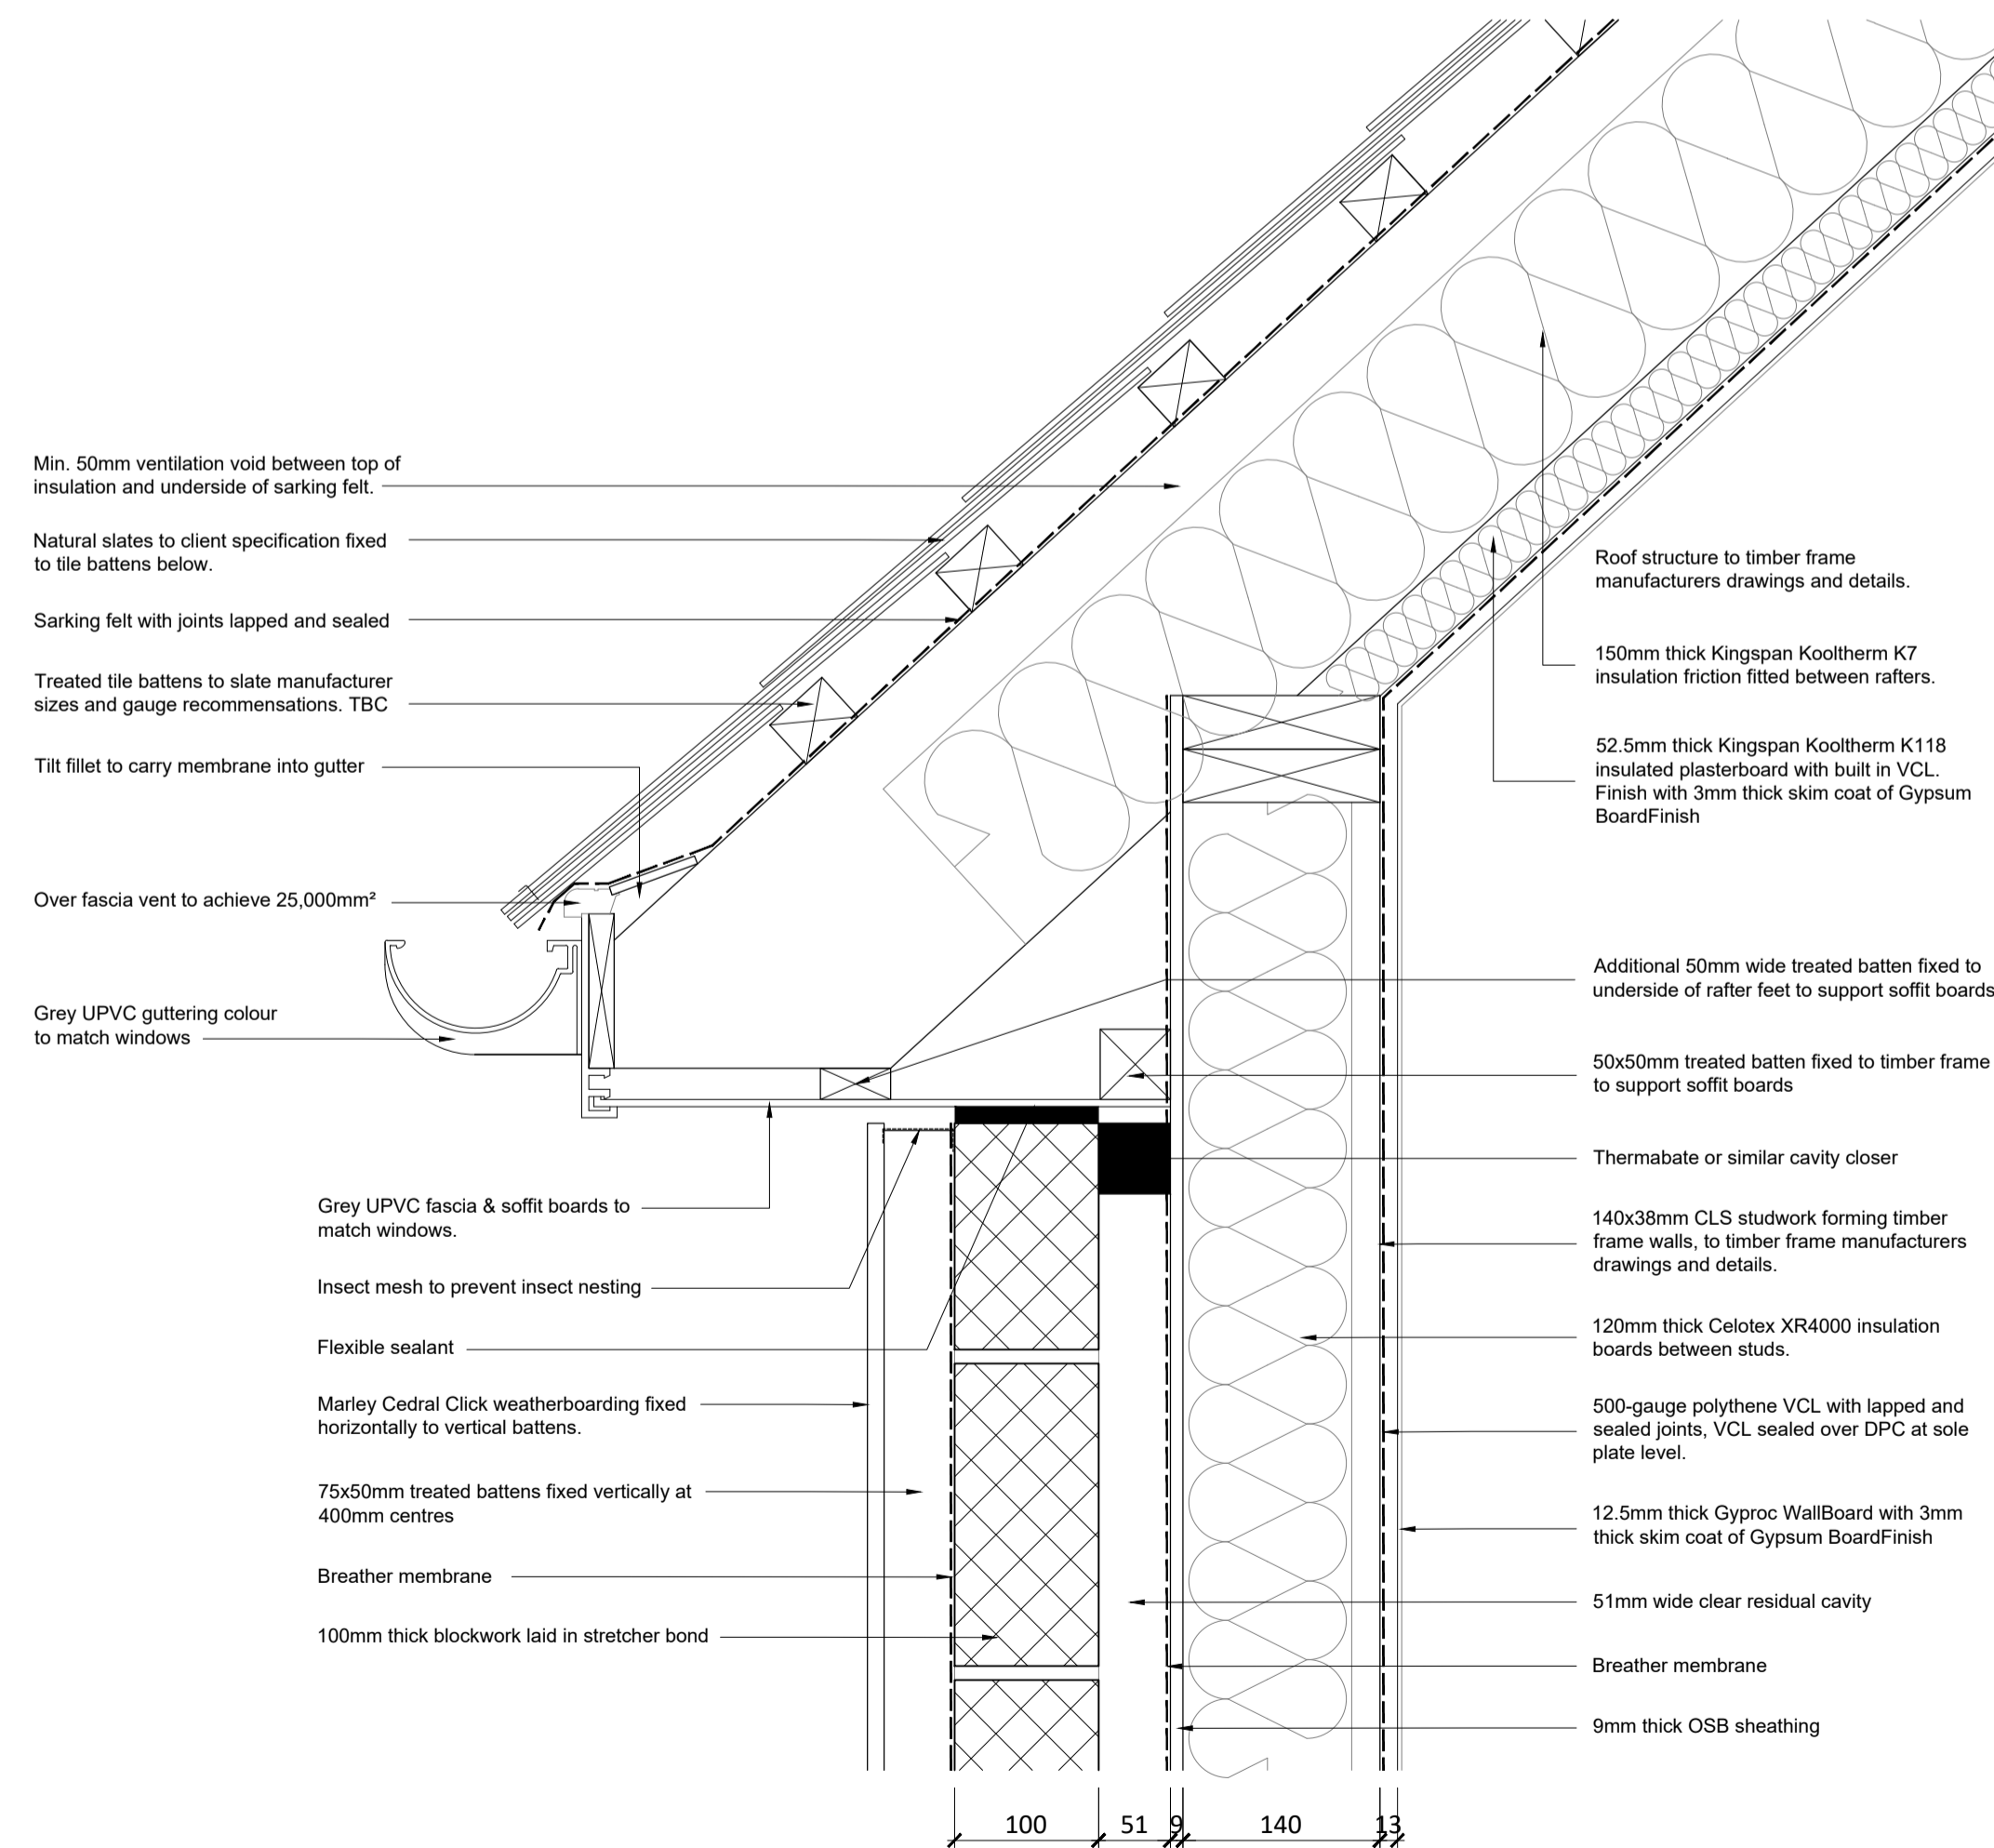

Detail 13 - Typical Eaves Detail  
1:5

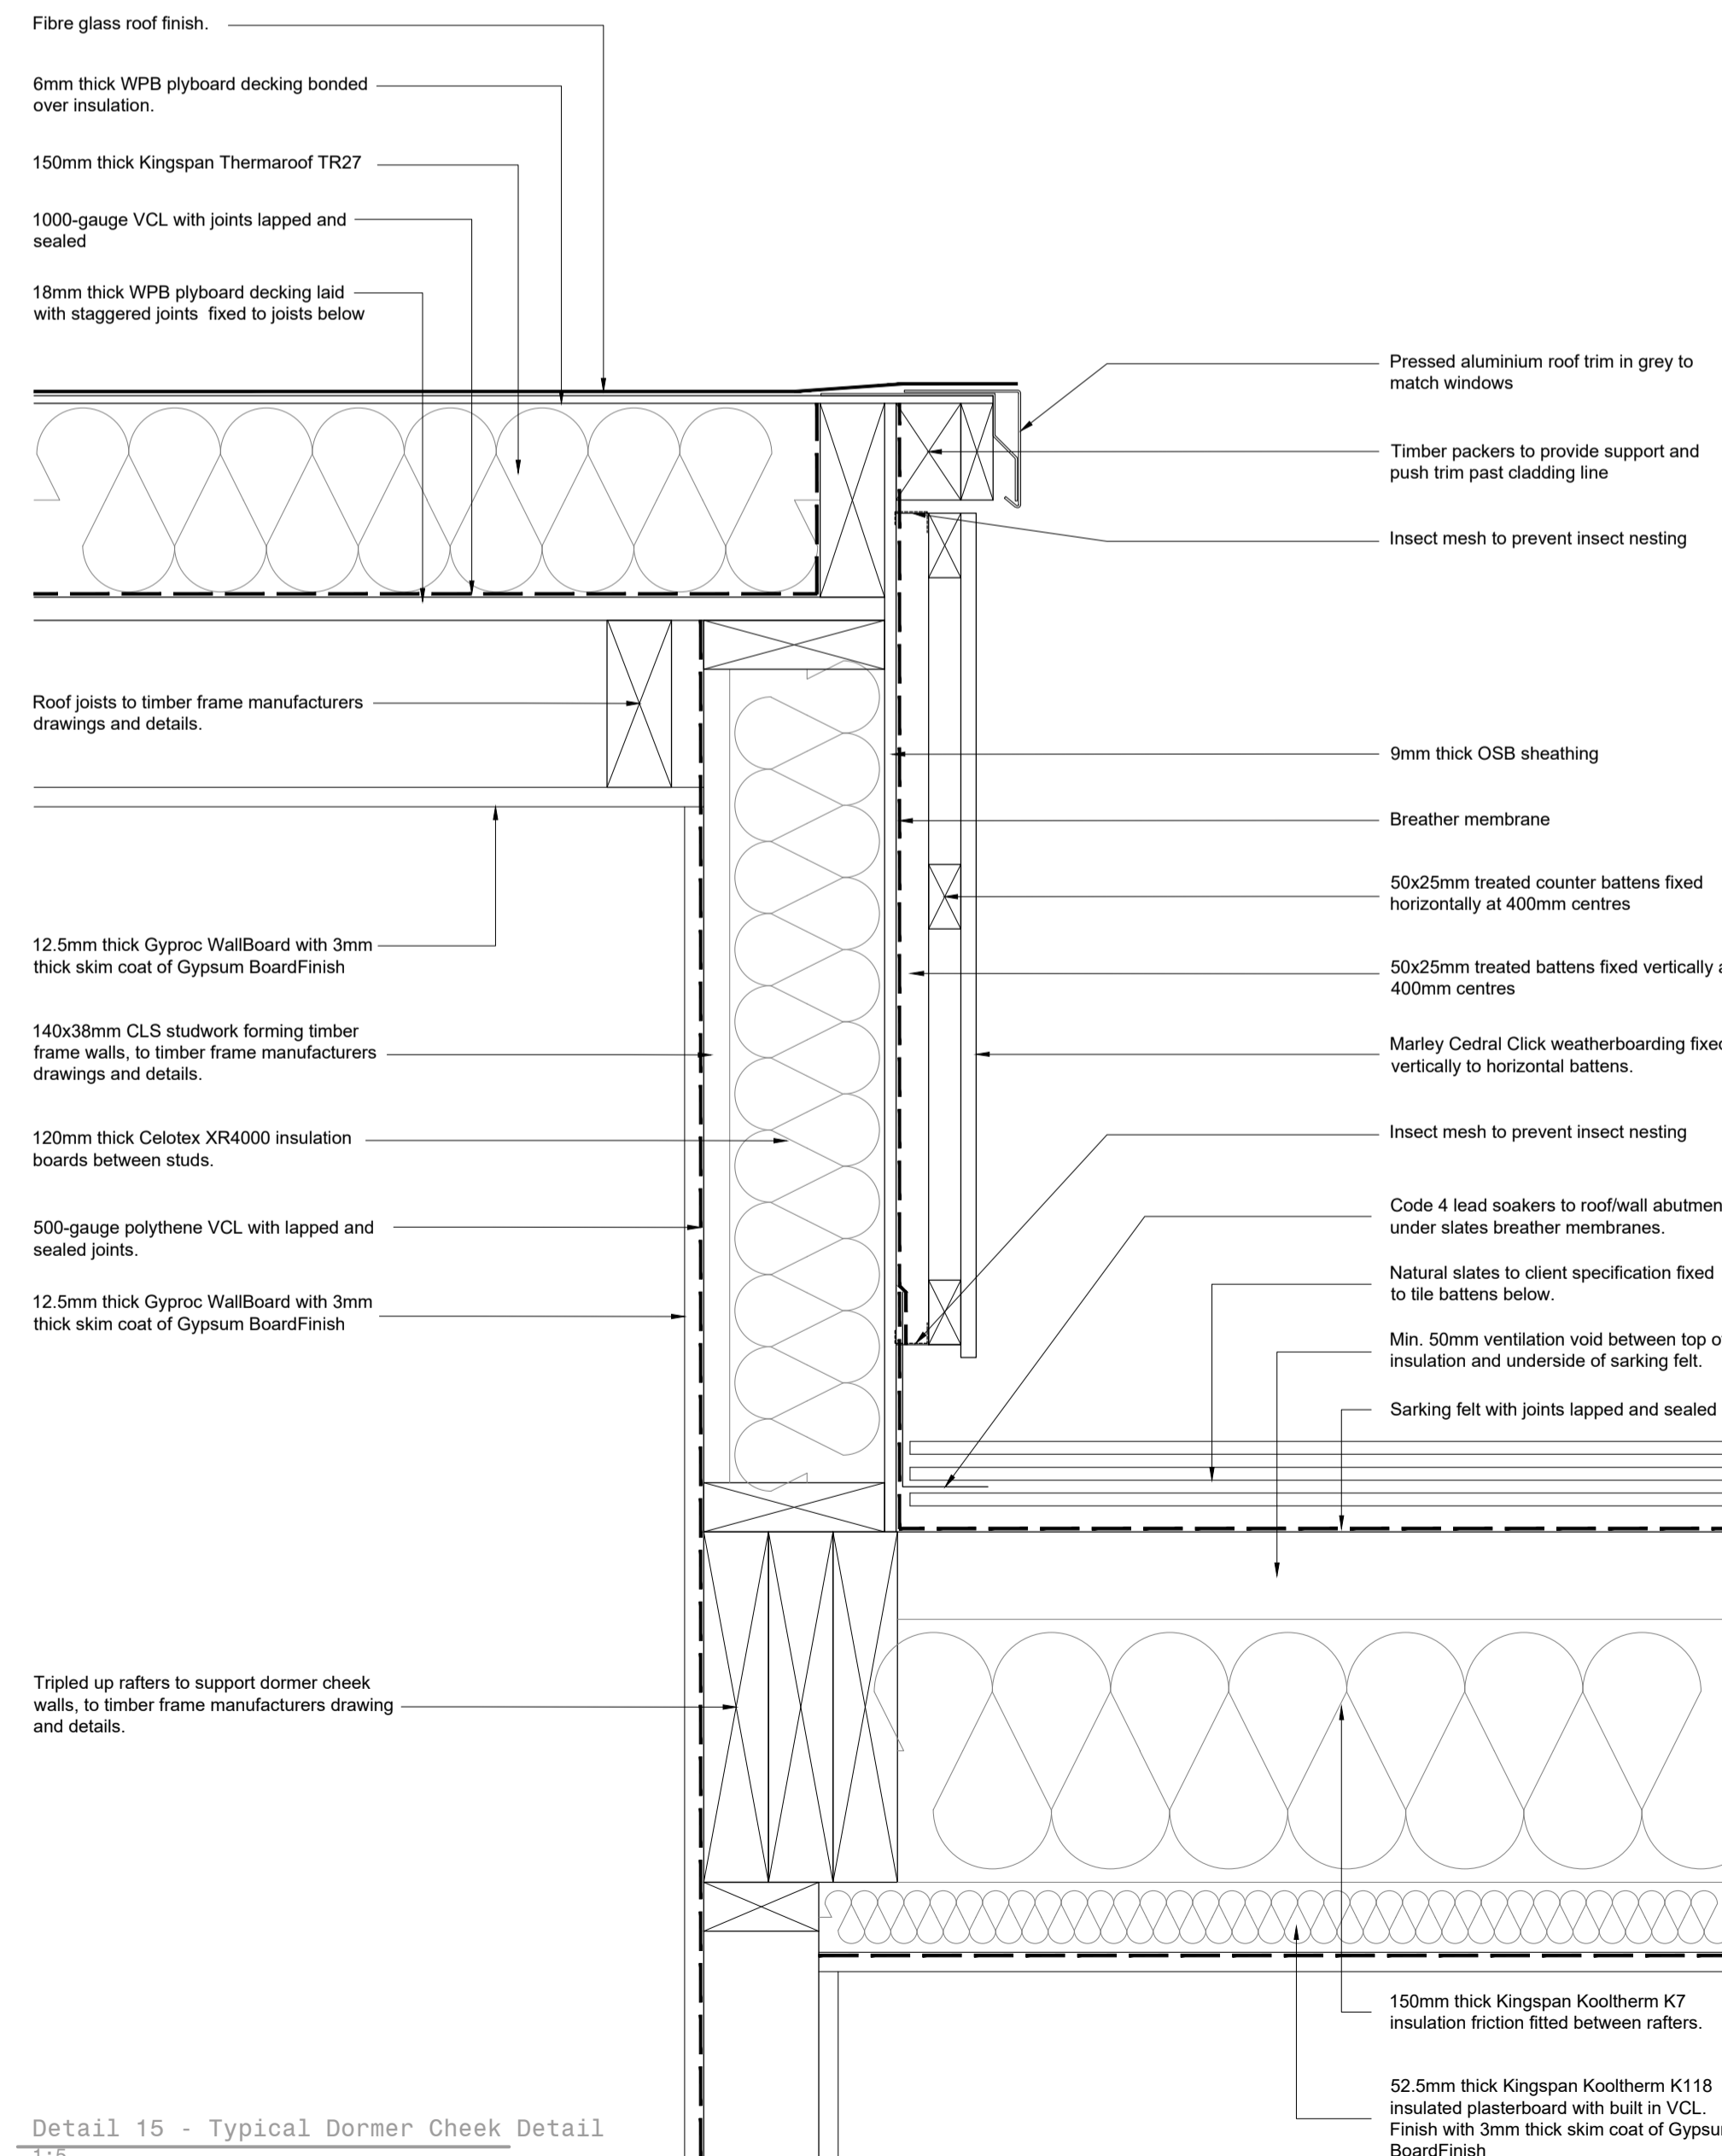

Detail 15 - Typical Dormer Cheek Detail  
1:5

B	updated to suit S/E info and building regs amendments	08.11.19
A	building regs submission	22.08.19
Residential Development for 3No. Detached Dwellings		B
Detail Sheet 6		1:5 @ A1
66 Borstal Hill Whitstable		167.66



info@dcm-architecture.co.uk | 07824 363295

do not scale. the contractor is responsible for checking dimensions, tolerances and references. all dimensions to be checked on site. all discrepancies to be reported to DCM Architectural Consultants before proceeding with the works. all drawings to be read in conjunction with other contract documents. all drawings to be read in conjunction with Construction Notes.