


CUT & FILL - FORMATION
(Compares existing formation following
0.3m topsoil strip with proposed formation)

Height Bands	Cut Volume	Fill Volume
Fill 0.8m - 1.2m	--	0.00m³
Fill 0.4m - 0.8m	--	600.74m³
Fill 0m - 0.4m	--	7333.30m³
Cut 0m - 0.4m	840.10m³	--
Cut 0.4m - 0.8m	544.97m³	--
Cut 0.8m - 1.2m	442.28m³	--
Cut 1.2m - 1.6m	234.90m³	--
Cut 1.6m - 2m	91.47m³	--
Cut 2m - 2.4m	11.49m³	--
Cut 2.4m - 2.8m	--	--
Cut 2.8m - 3.2m	--	--
Total Cut: 2165.21m³		
Total Fill: 7934.04m³		

- GENERAL NOTES**
1. The location, size, depth and identification of existing services that may be shown or referred to on this drawing have been assessed from non intrusive observations , record drawings or the like. The contractor shall safely carry out intrusive investigations, trial holes or soundings prior to commencing work to satisfy himself that it is safe to proceed and that the assessments are accurate. any discrepancies shall be notified to gta prior to works commencing.
 2. Tender or billing drawings shall not be used for construction or the ordering of materials.
 3. Do not scale. All dimensions and levels to be site confirmed.
 4. This drawing shall be read in conjunction with all relevant architects, consultants drawings and specifications, together with H&S plan requirements
 5. Copyright : This drawing must not be copied, amended nor reproduced without the prior written agreement of gta.
 6. All drawings specifications and recommendations made by gta are subject to Local Authority and other relevant Statutory Authorities approval. Any works or services made abortive due to the client proceeding prior to these approvals is considered wholly at the Clients risk. gta hold no responsibility for resulting abortive works or costs.

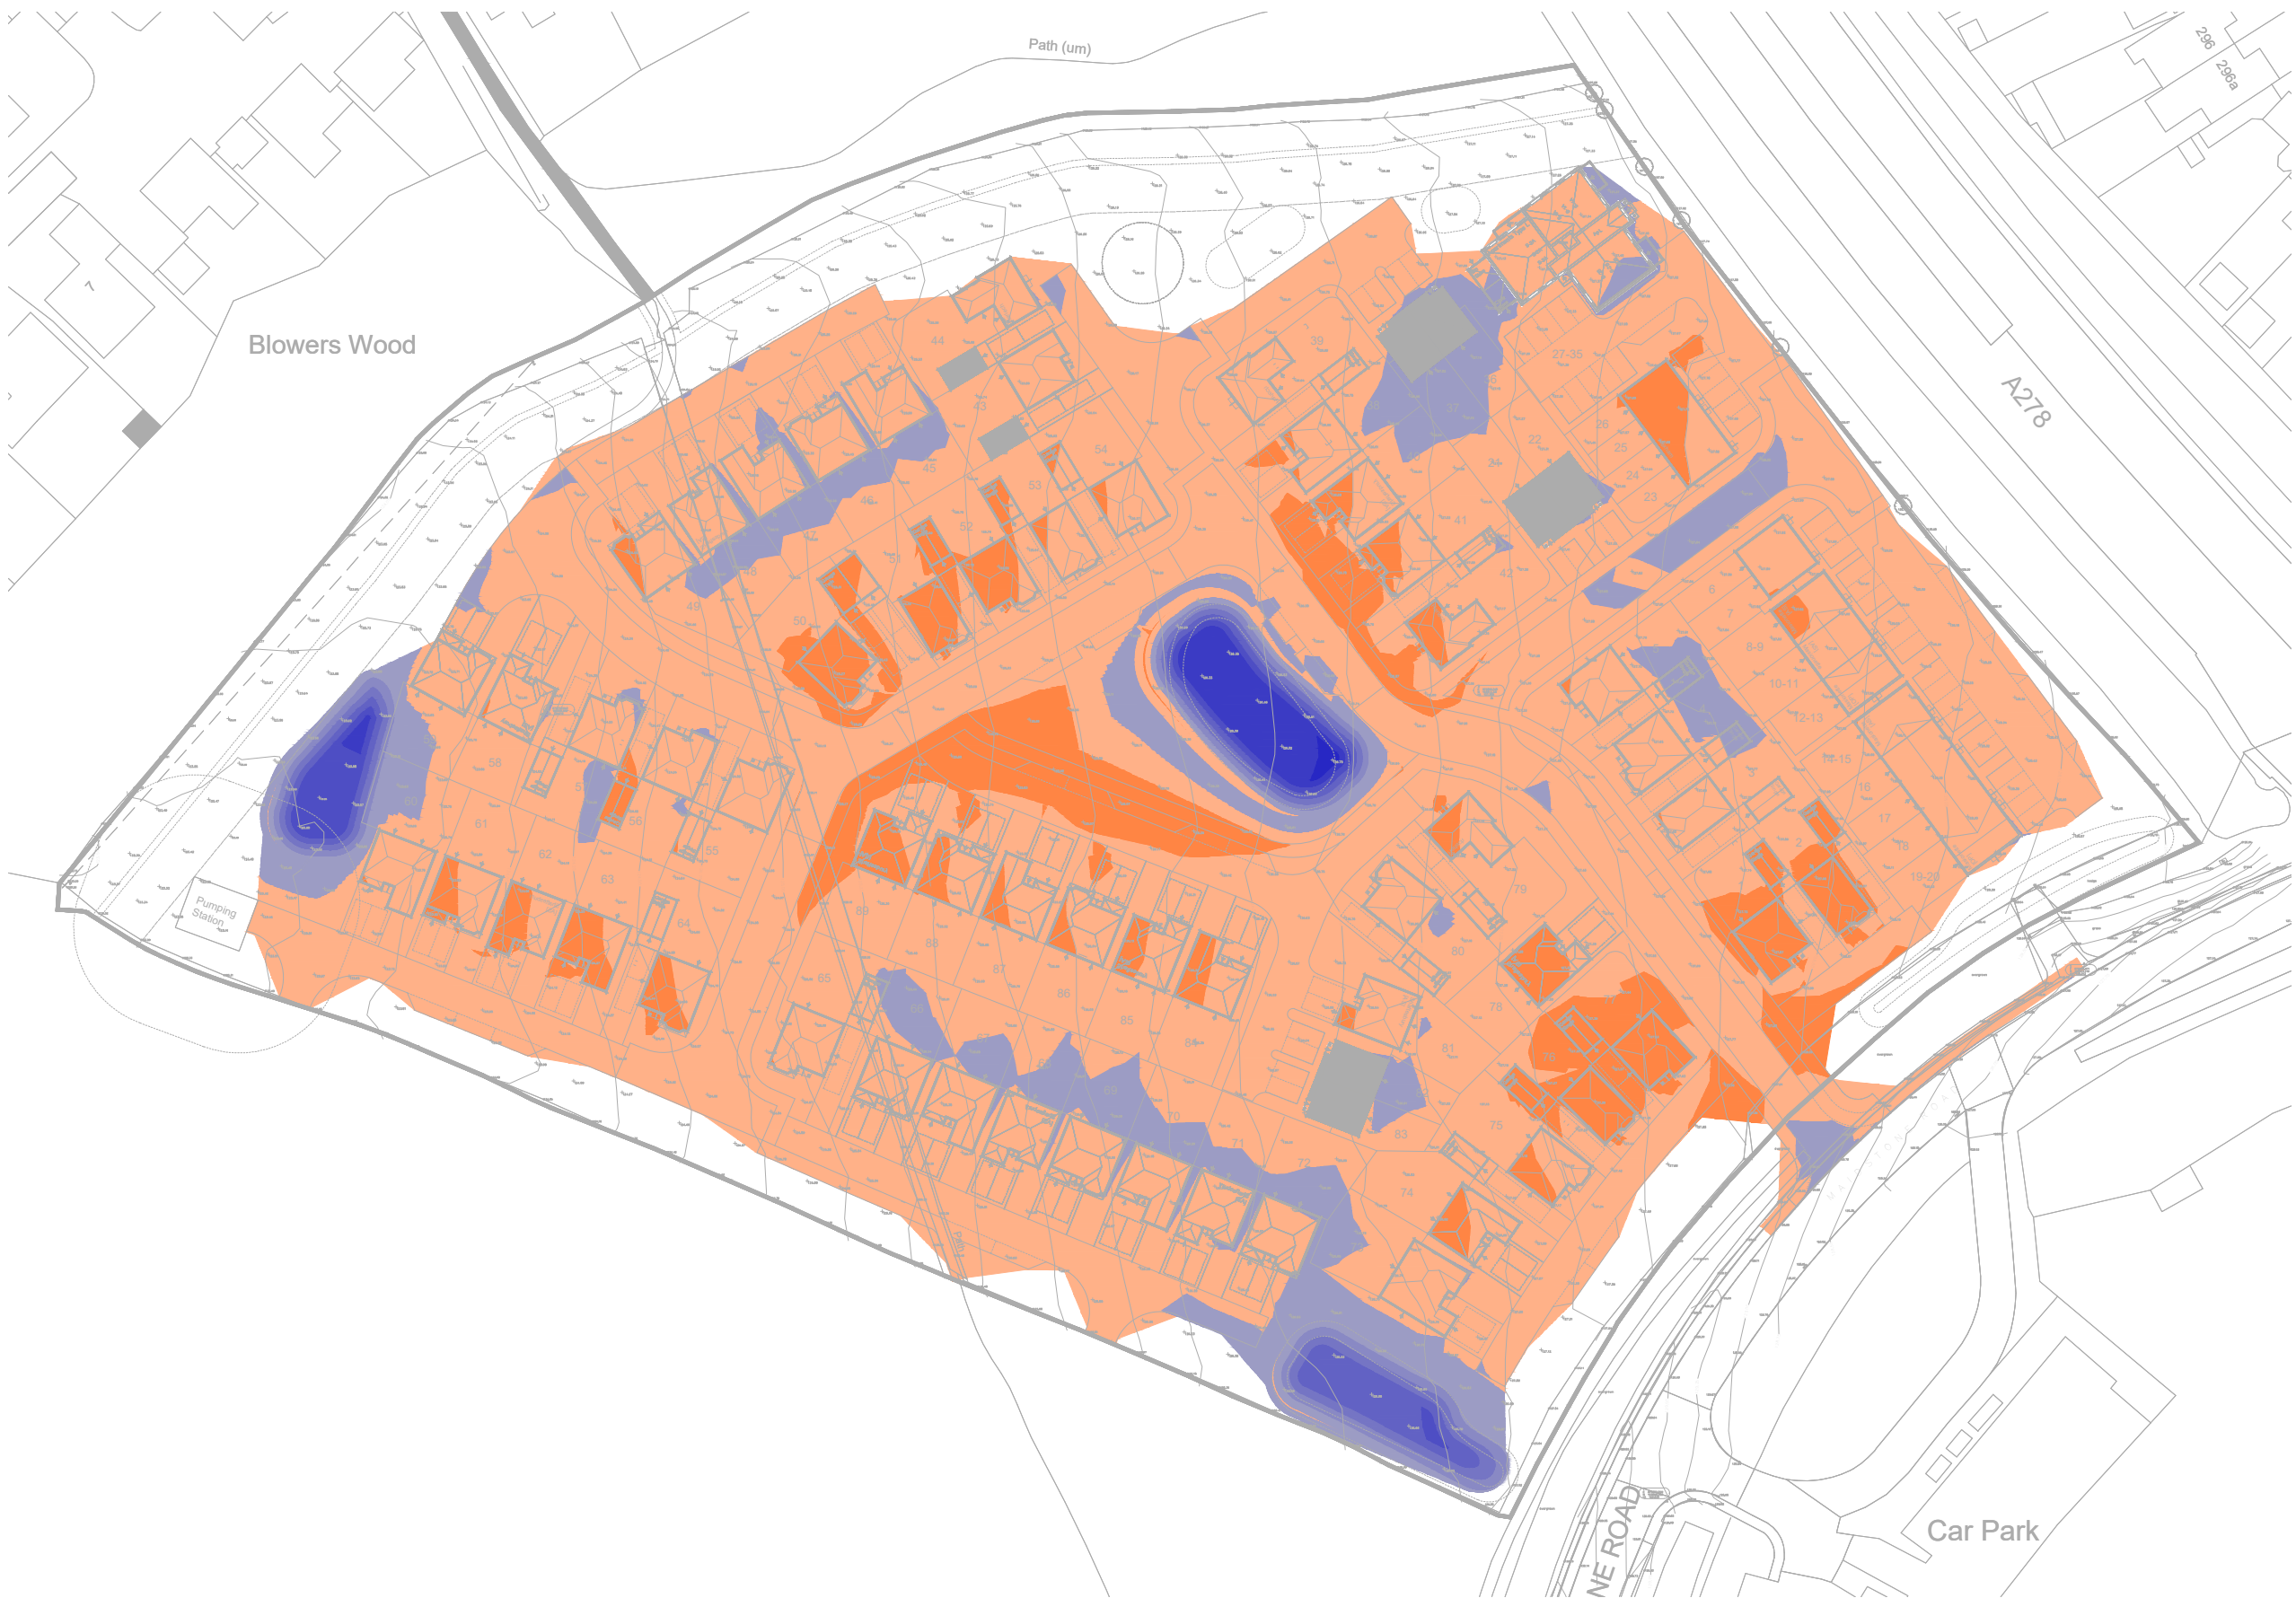

CUT & FILL - FINAL SURFACE
(Compares existing survey with
proposed finished levels)

Height Bands	Cut Volume	Fill Volume
Fill 0.8m - 1.2m	--	--
Fill 0.4m - 0.8m	--	218.03m³
Fill 0m - 0.4m	--	6222.27m³
Cut 0m - 0.4m	718.73m³	--
Cut 0.4m - 0.8m	409.94m³	--
Cut 0.8m - 1.2m	319.11m³	--
Cut 1.2m - 1.6m	226.98m³	--
Cut 1.6m - 2m	144.03m³	--
Cut 2m - 2.4m	47.09m³	--
Cut 2.4m - 2.8m	0.28m³	--
Cut 2.8m - 3.2m	--	--
Total Cut: 1866.16m³		
Total Fill: 6440.30m³		

P1	First issue		06.06.22	CM	MR
Rev	Amendments		Date	Dsn	Chk
Status					
PRELIMINARY					
Client					
 REDROW					
Architect					
Project					
BLOWERS WOOD HEMPSTEAD, GILLINGHAM					
Title					
PROPOSED CUT & FILL					
Date		Scale @ A1			
JUNE 2022		1:1000			
Clients Ref		Project Ref.			
		11977			
 Gloucester House, 66a Church Walk, Burgess Hill, West Sussex, RH15 9AS Tel.01444 871444 Web: www.gtacivils.co.uk					
Drawing Number				Rev.	
11977/1850				P1	

