




Rear (north-east) Elevation

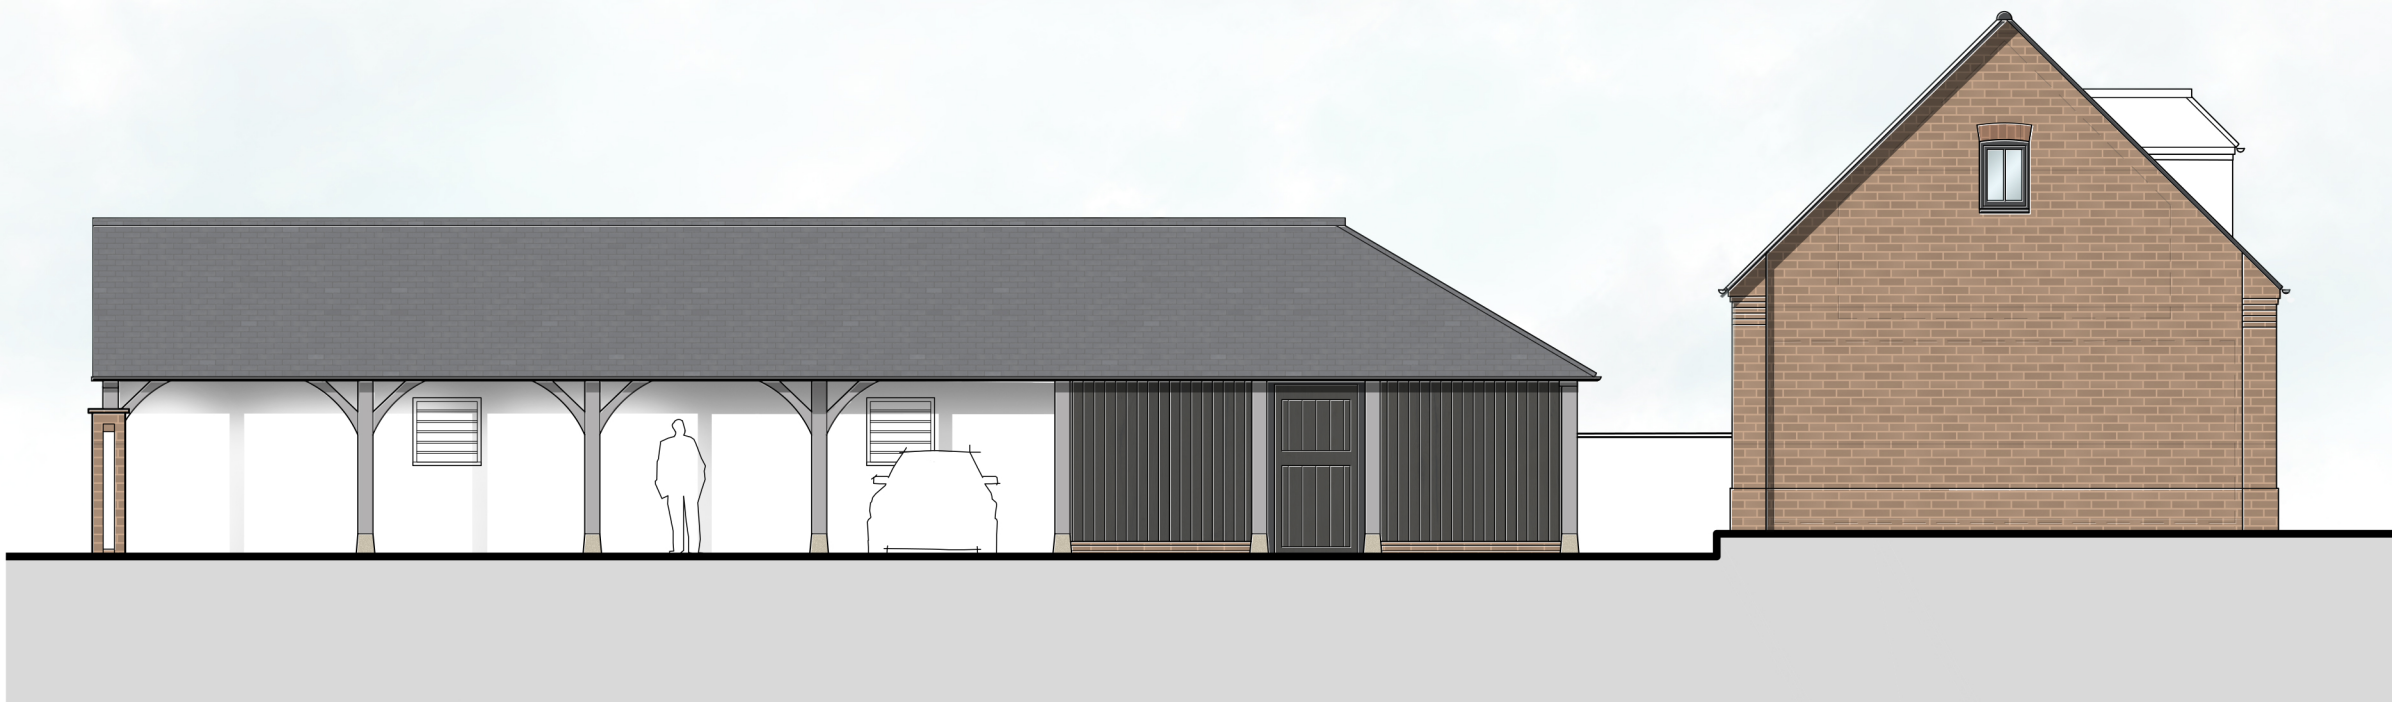

Side(north-west) Elevation



Side(south-east) Elevation

SCHEDULE OF ACCOMMODATION

Dwelling	TYPE	GF GIFA (SQM)	FF GIFA (SQM)	TOTAL GIFA (SQM)	TOTAL GEA (SQM)
Dw. 6	2B4P	60.5	45	105.5	123
Dw. 7	2B4P	60.5	45	105.5	123
TOTAL		121	90	212	246

Dwellings 6 & 7
Finished Ground Floor lev: 13.0 AOD
Ridge Height: 19.9 AOD [6.9 m from GF level]
Eaves Height: 16.2 AOD [3.2 m from GF level]

TO BE READ IN CONJUNCTION WITH THE DRAWING:

21.153-ONA-XX-00-DR-A-0100_P02 Proposed Site Block Plan

Revision Note & Date		Note	Amended	Checked
Rev	Date			
P01	05.08.2022	FIRST ISSUE	ES	LH
P02	25.08.2022	SEK ELEVATIONS AMENDED	ES	LH
---	---	---	---	---