





Existing front (north-east) elevation



Existing side (north-west) elevation

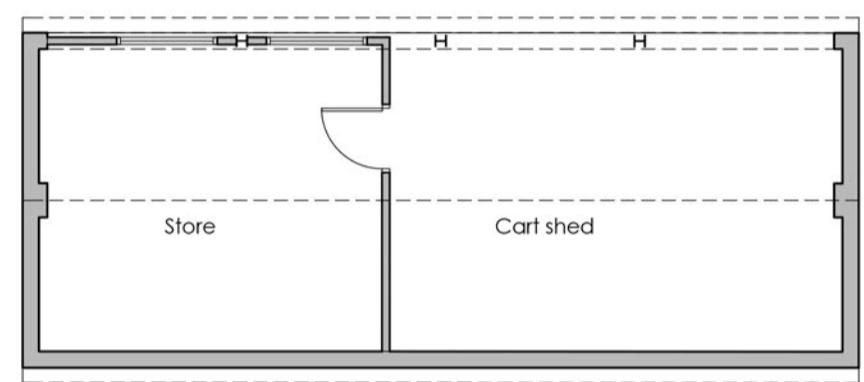


Victorian outbuilding - Existing ground floor plan

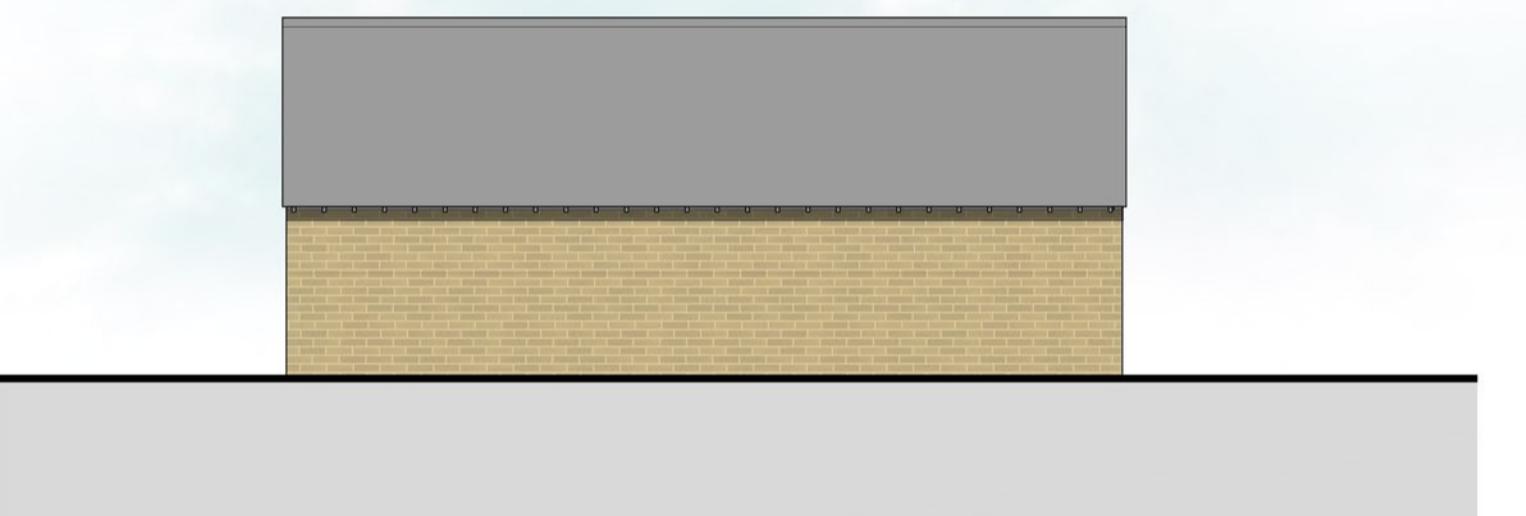

Existing rear (south-west) elevation



Existing side (south-east) elevation

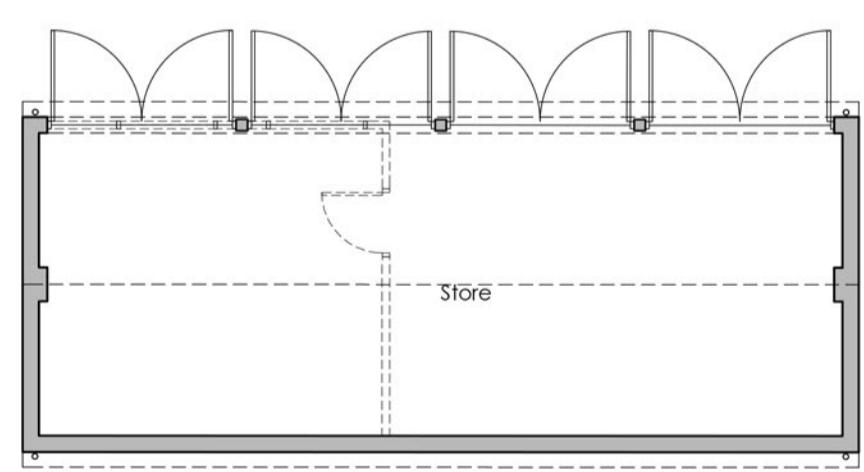

Victorian outbuilding - Proposed ground floor plan



Proposed rear (south-west) elevation



Proposed side (south-east) elevation

ON
ARCH
TECT
URE

anterbury Studio
gan House, St Andrews Close
anterbury,
1 2RP
o@onarchitecture.co.uk
architecture.co.uk

Project Title
**PROPOSED RESIDENTIAL DEVELOPMENT,
AND ADJACENT TO QUEEN COURT FARM, OSPRINGE**

HEPHERD NEAME

wing Title

4 - VICTORIAN OUTBUILDING, PLAN ND ELEVATIONS - EXISTING AND ROPOSED

1.153-ONA-B4-ZZ-DR-A - 0208

Planning

LEARNING