



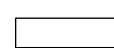


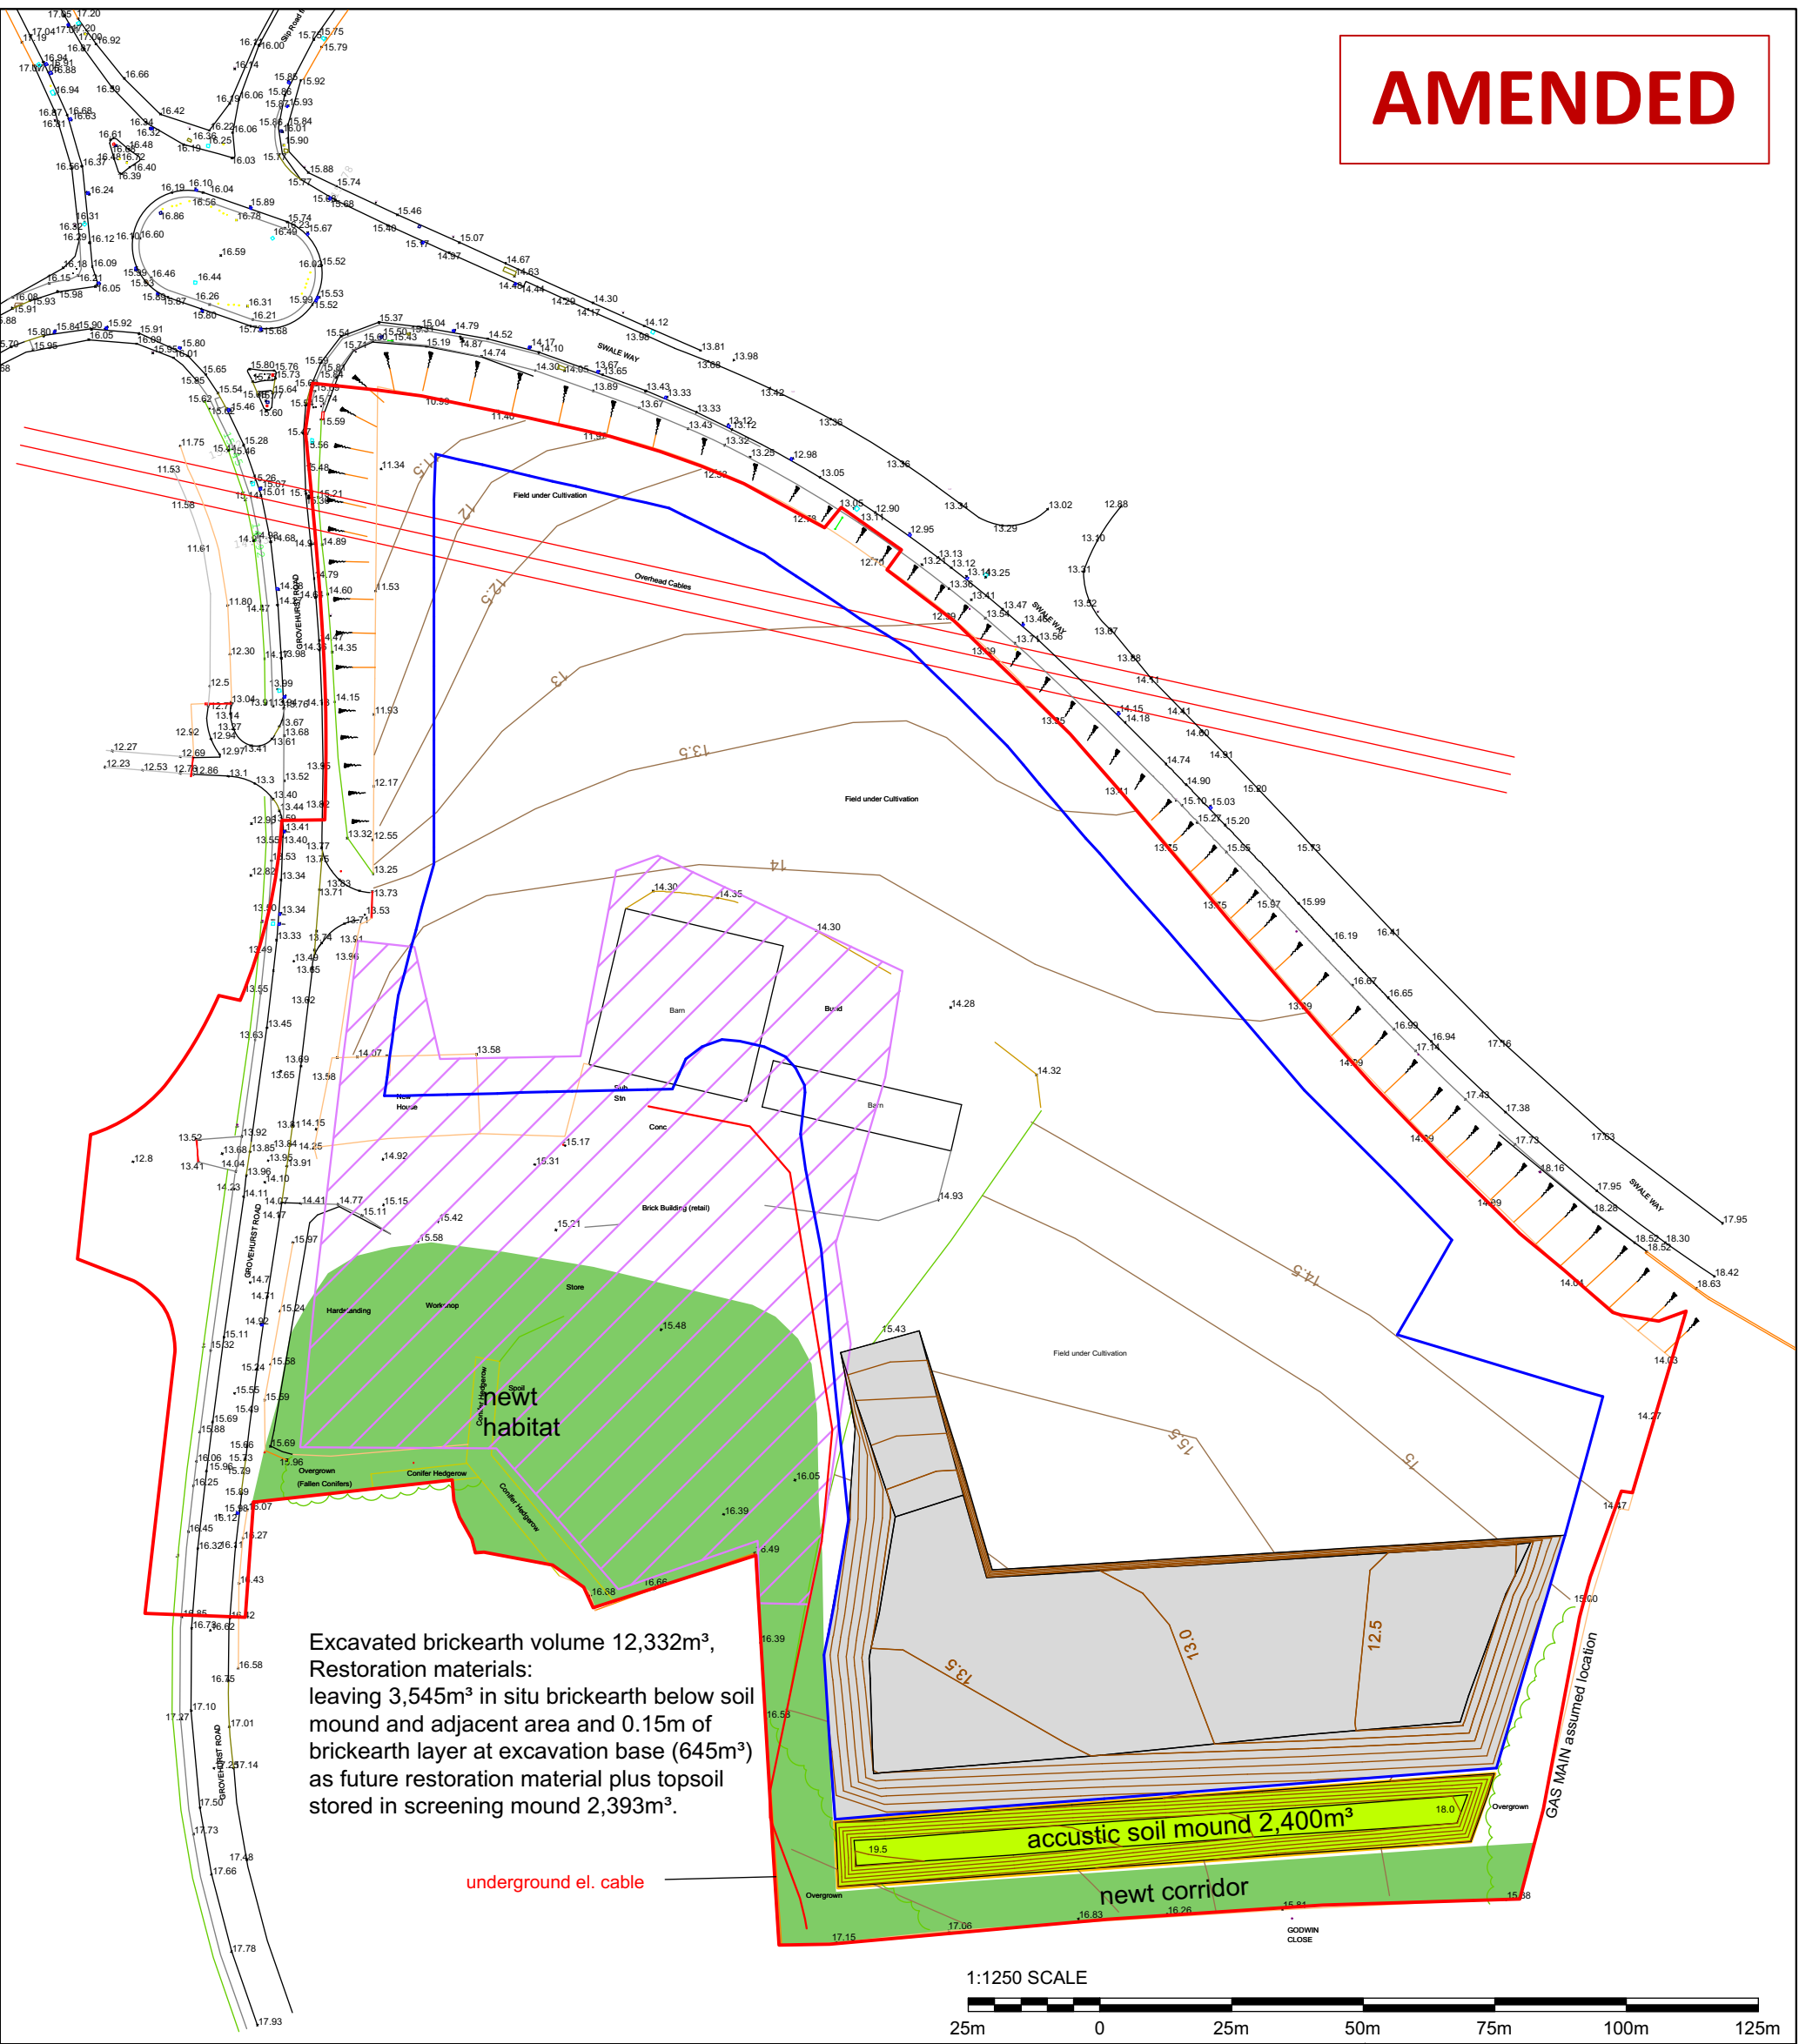


AMENDED



Legend:

-  Extraction limit
-  Excavation area
-  Screening soil storage mound
-  Made ground
-  Restoration soils storage area
-  Residential development boundary

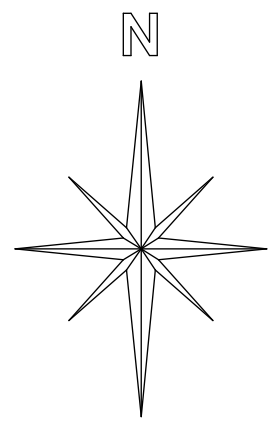

EOB CONSULT

Geological Geotechnical Consultants
 44A Hurst Hollow
 Matlock Derbyshire
 DE4 3LA
 Tel. 07736 782765
 e-mail -eobconsult@gmail.com

Client



Job Title
GREAT GROVEHURST FARM

Project Title
BRICKEARTH DEVELOPMENT

Scale	Date	Drawn by	Surveyed
1:1,250	JAN. 19	EOB	

Dwg. title
FIRST PHASE OF DEVELOPMENT FOR BRICKEARTH EXCAVATION

DWG No.
G20/2 v3