



AMENDED

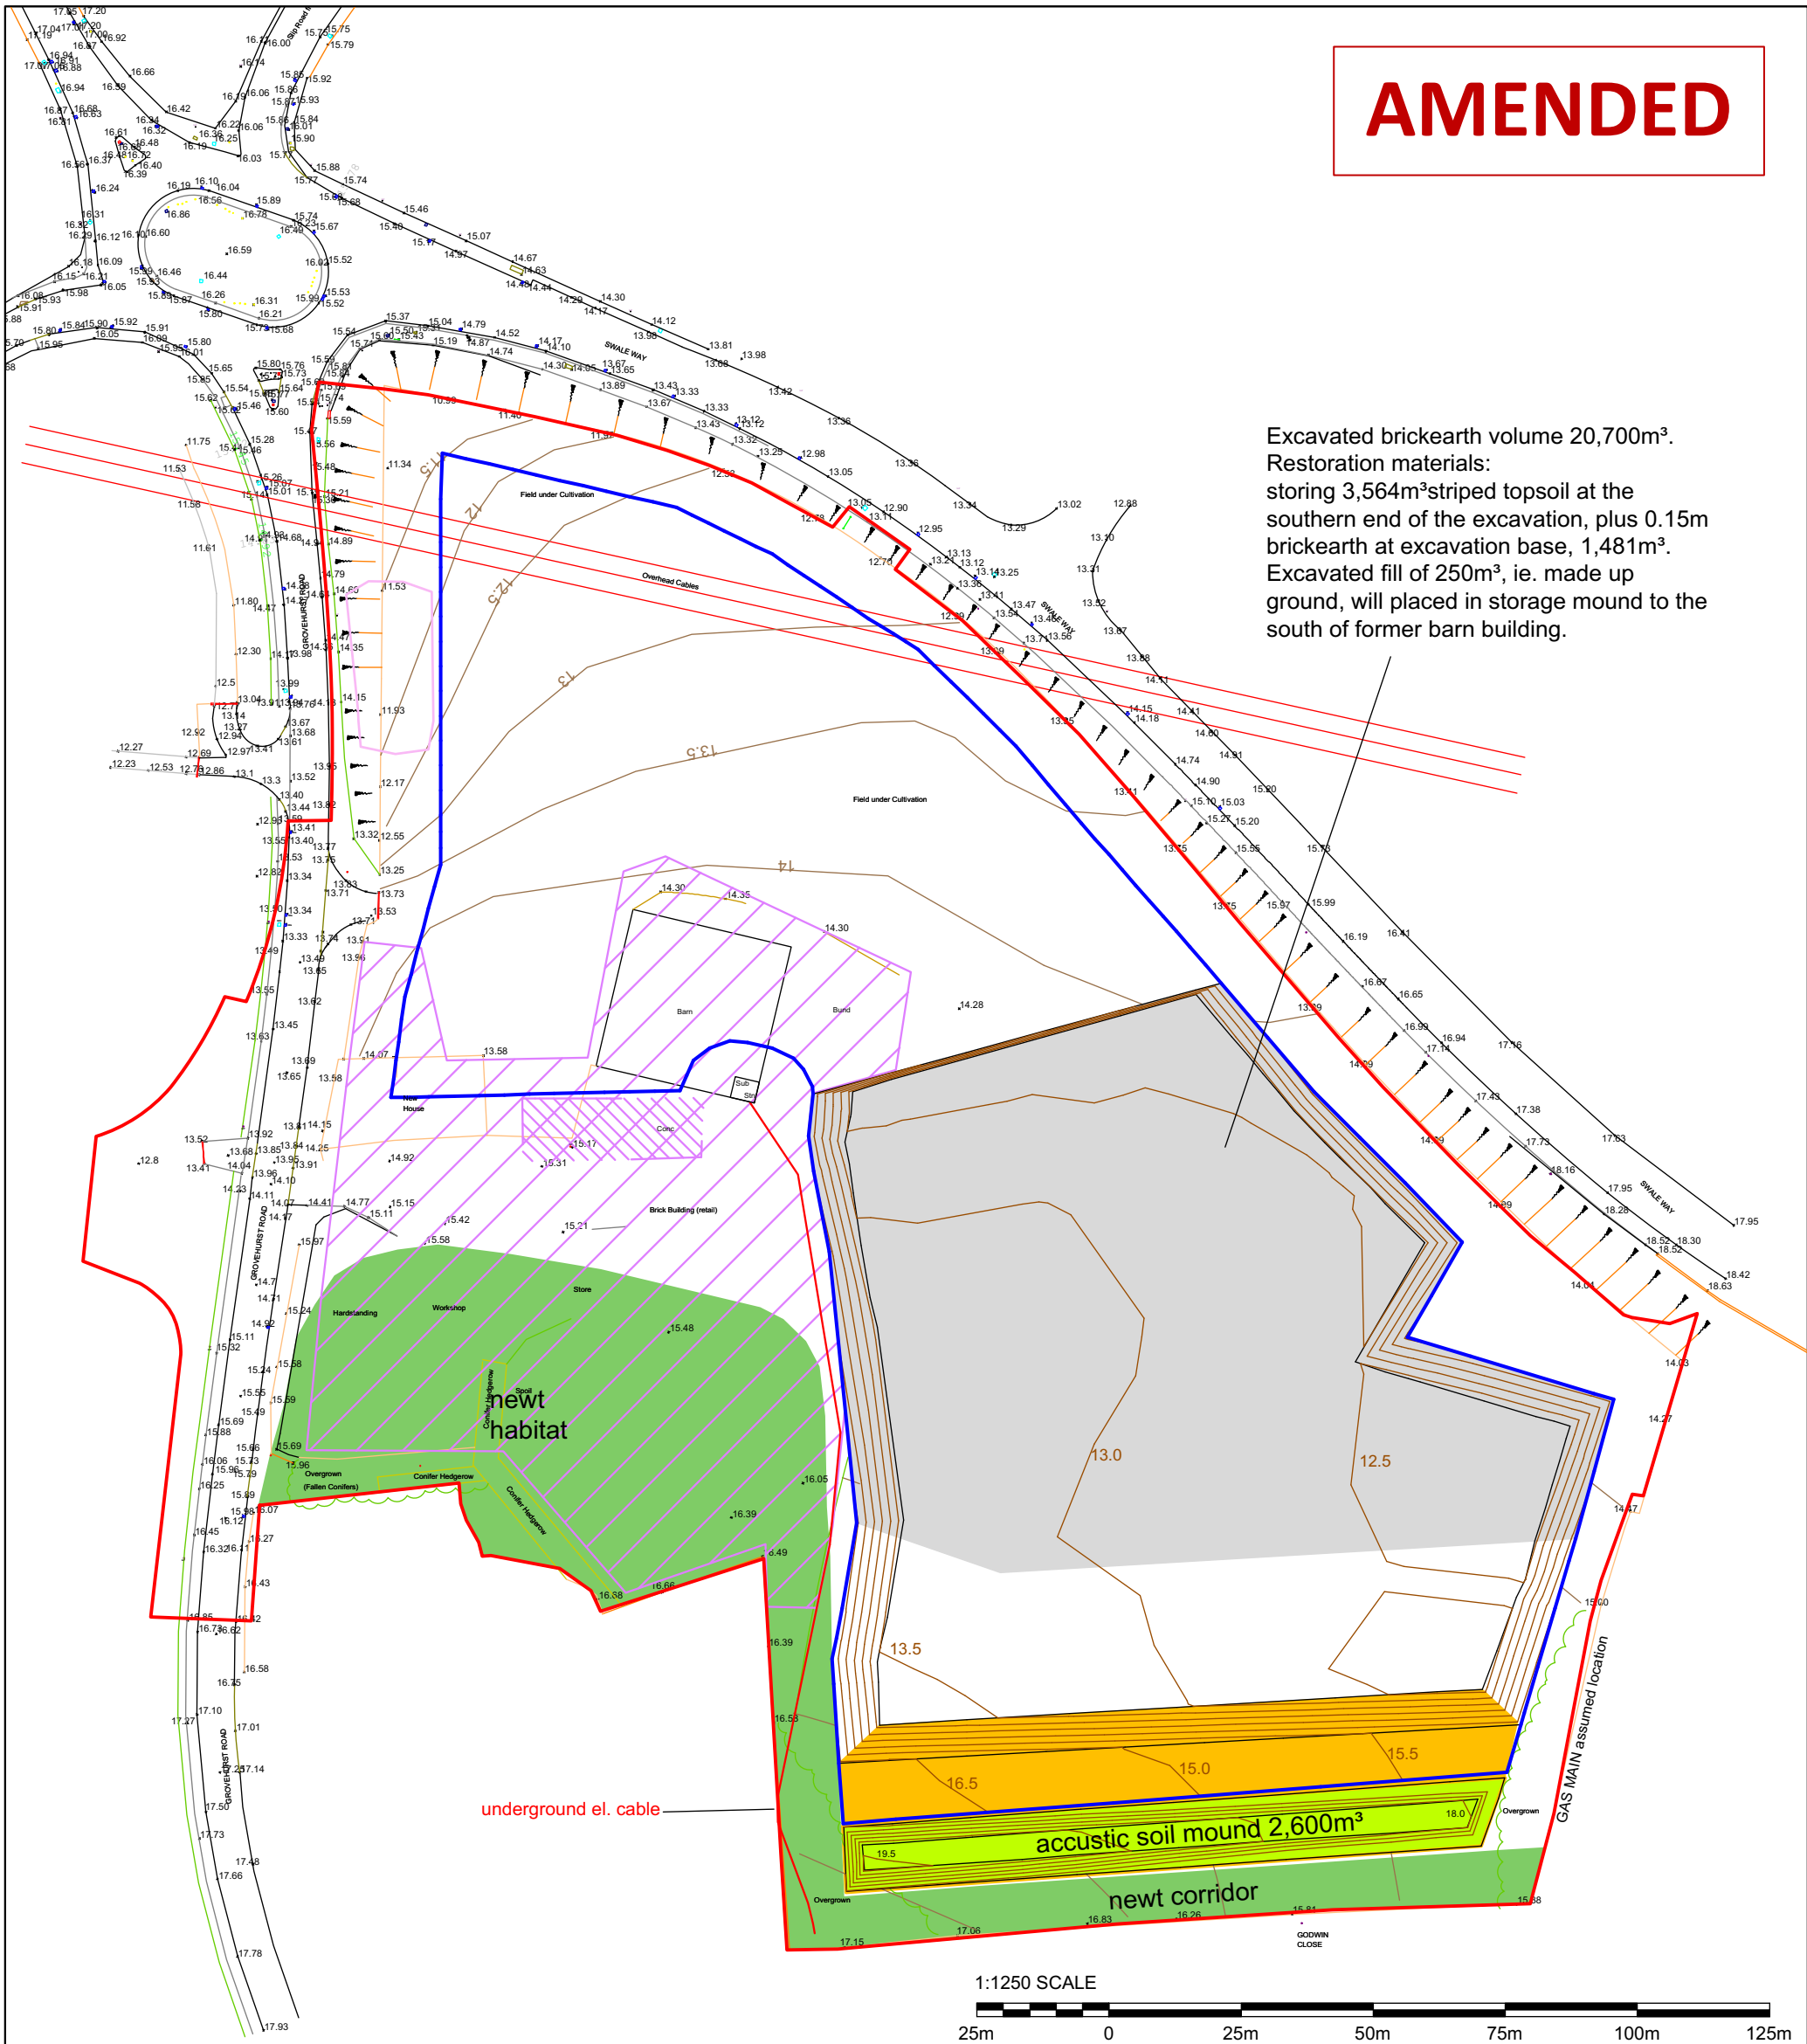

Excavated brickearth volume 20,700m³.
 Restoration materials:
 storing 3,564m³ striped topsoil at the southern end of the excavation, plus 0.15m brickearth at excavation base, 1,481m³.
 Excavated fill of 250m³, ie. made up ground, will be placed in storage mound to the south of former barn building.

Legend:

- Extraction limit
- Excavation area
- Soil storage screening mound
- Made ground
- Restoration soils storage area
- Fill material storage mound
- Residential development boundary

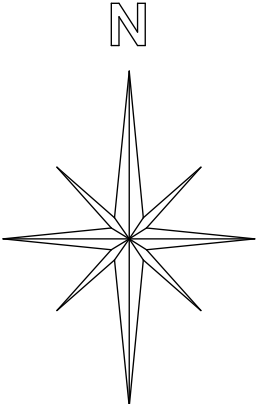

EOB CONSULT

Geological Geotechnical Consultants
 44A Hurst Hollow
 Matlock Derbyshire
 DE4 3LA
 Tel. 07736 782765
 e-mail -eobconsult@gmail.com

Client

Job Title
GREAT GROVEHURST FARM

Project Title
BRICKEARTH DEVELOPMENT

Scale	Date	Drawn by	Surveyed
1:1,250	JAN. 19	EOB	

Dwg. title
PHASE 2 OF DEVELOPMENT FOR BRICKEARTH EXCAVATION

DWG No.
G20/3 v4