


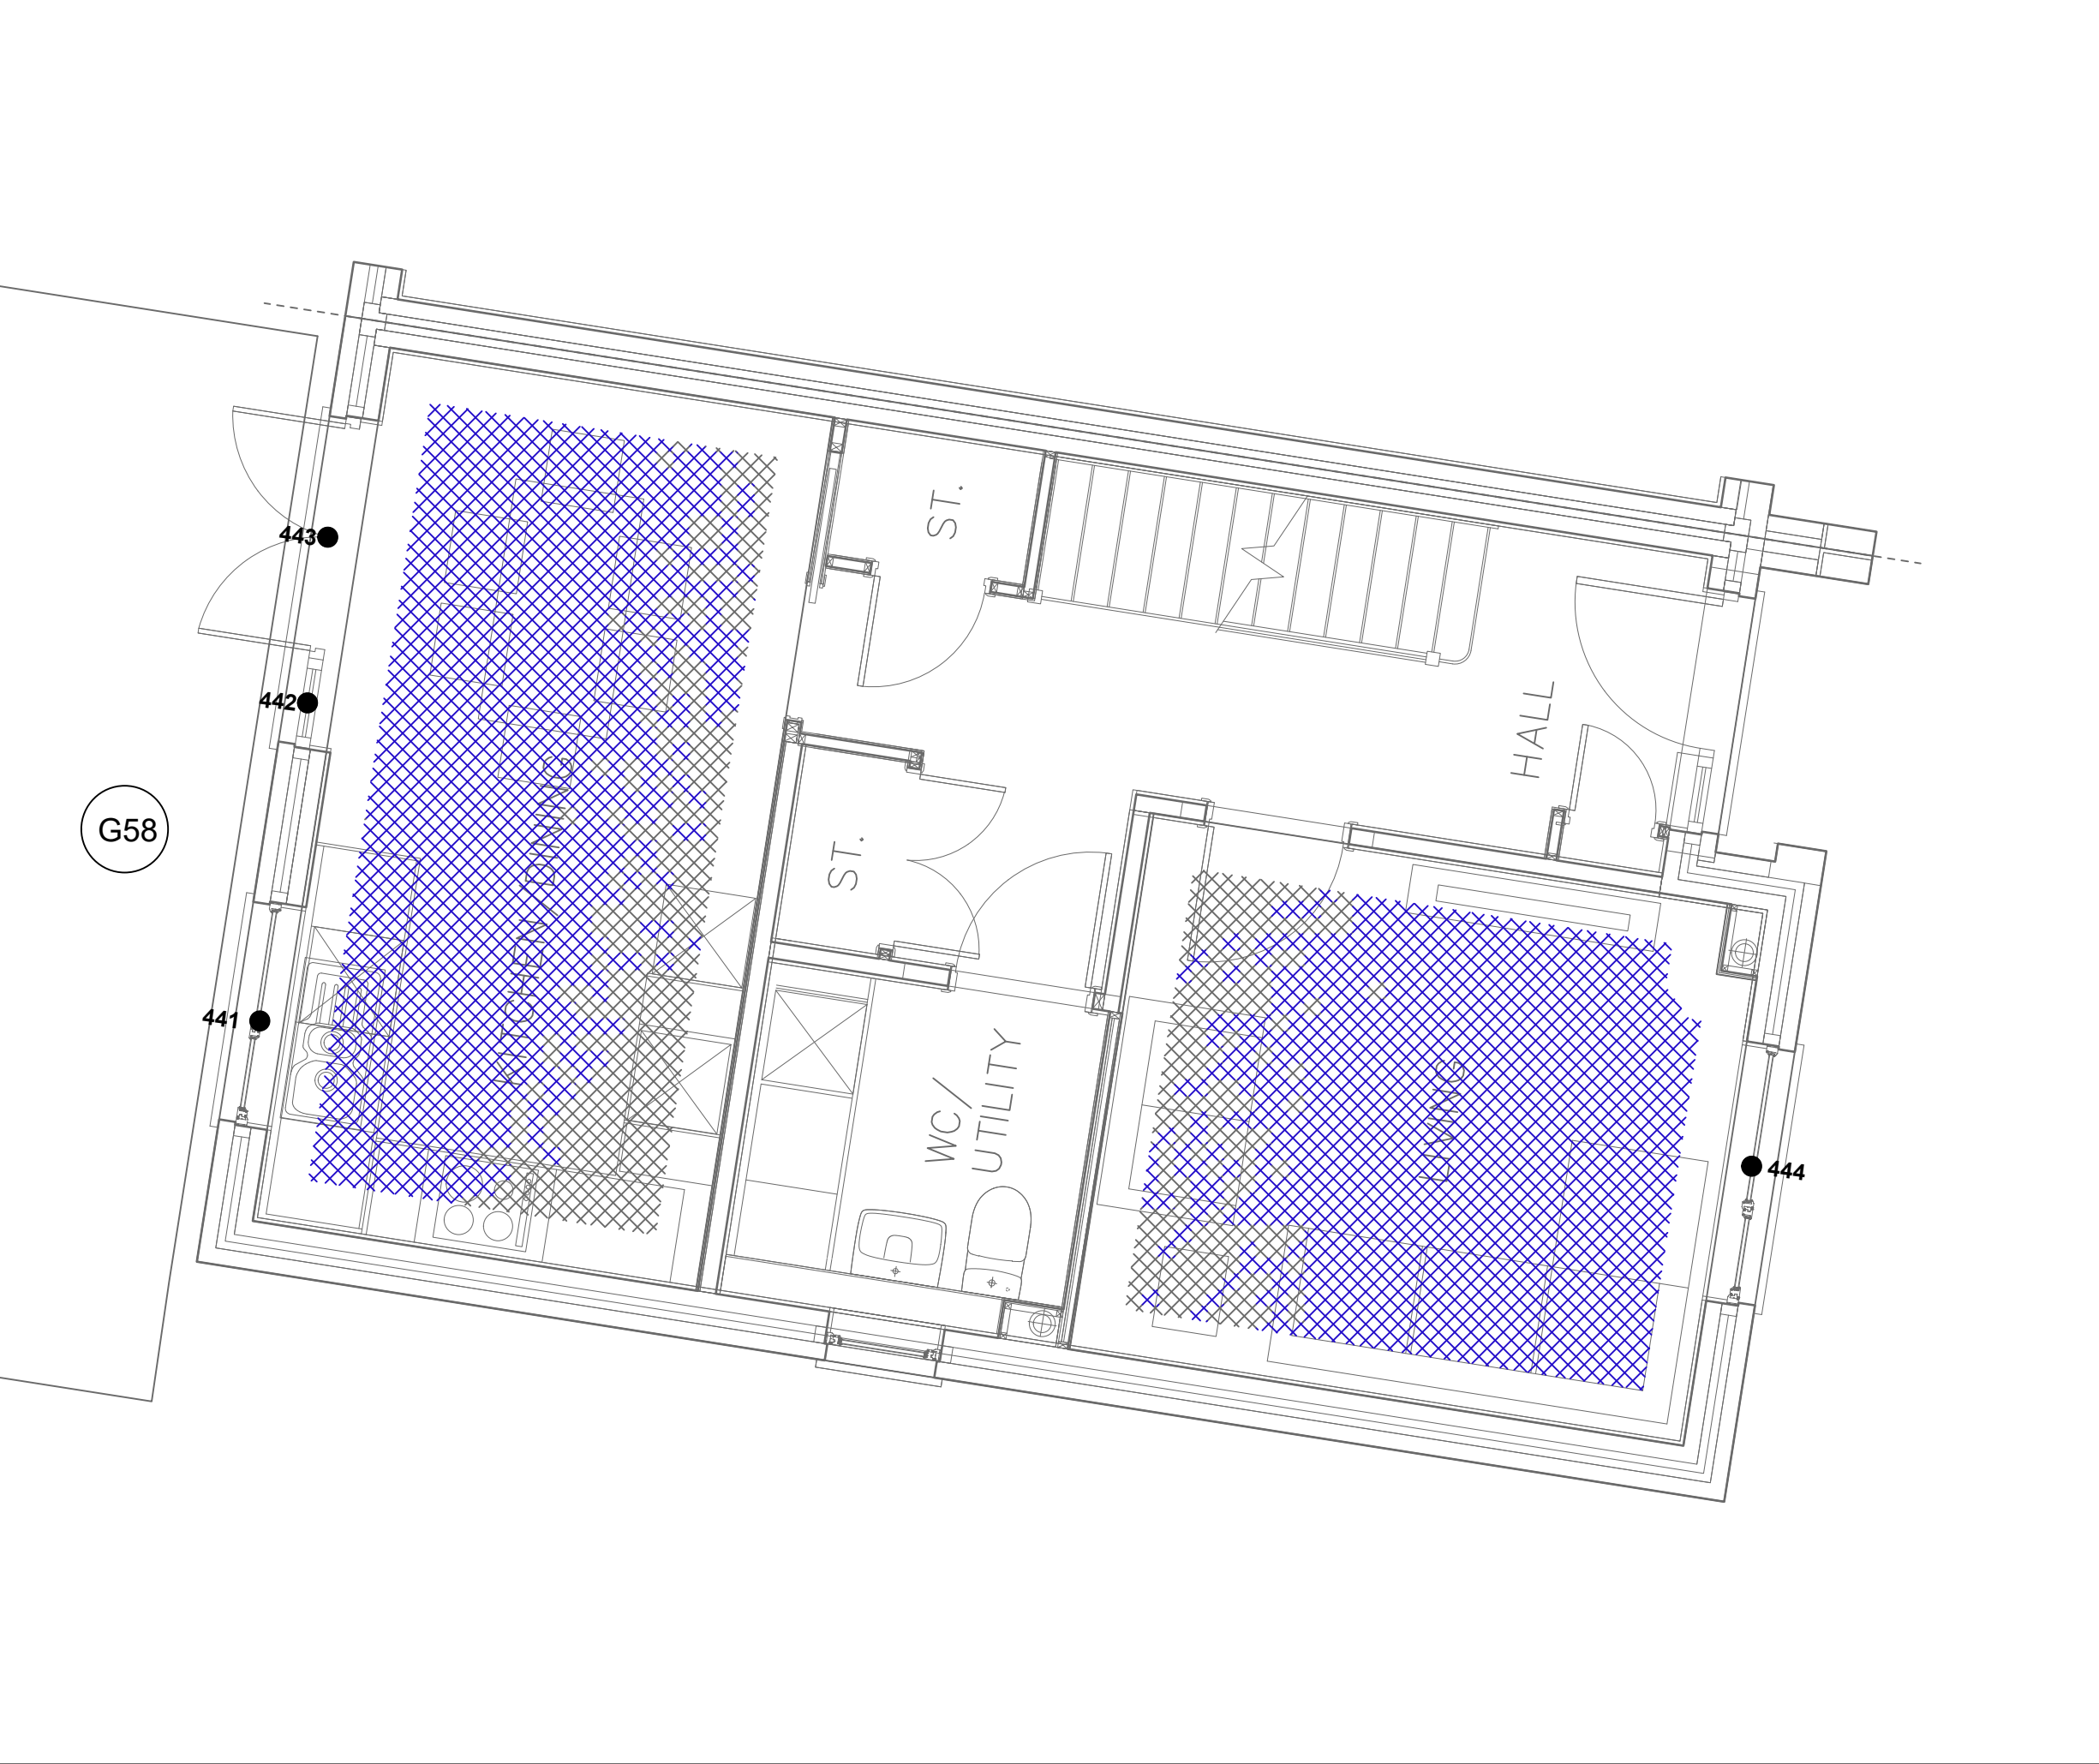

Key:

Area above target lux threshold

Area below target lux threshold

Window reference

Gardens and Amenity Areas

Drawing Title: Daylight Provision Contours

Scale: Do not scale

Drawing No: 123 of 200 Rev. -

Rev	Date	Details of revision



RIGHT OF LIGHT
CONSULTING
Chartered Surveyors

Right of Light Consulting
Burley House
15 - 17 High Street
Rayleigh
Essex
SS6 7EW
TEL 0800 197 4836
E-MAIL enquiries@right-of-light.co.uk
WEBSITE www.right-of-light.co.uk



Key:

Area above target lux threshold

Area below target lux threshold

Window reference

G1

Gardens and Amenity Areas

Drawing Title: Daylight Provision Contours

Scale: Do not scale


Drawing No: 124 of 200Rev. -

Rev	Date	Details of revision



RIGHT OF LIGHT
CONSULTING
Chartered Surveyors

Right of Light Consulting
Burley House
15 - 17 High Street
Rayleigh
Essex
SS6 7EW
TEL 0800 197 4836
E-MAIL enquiries@right-of-light.co.uk
WEBSITE www.right-of-light.co.uk

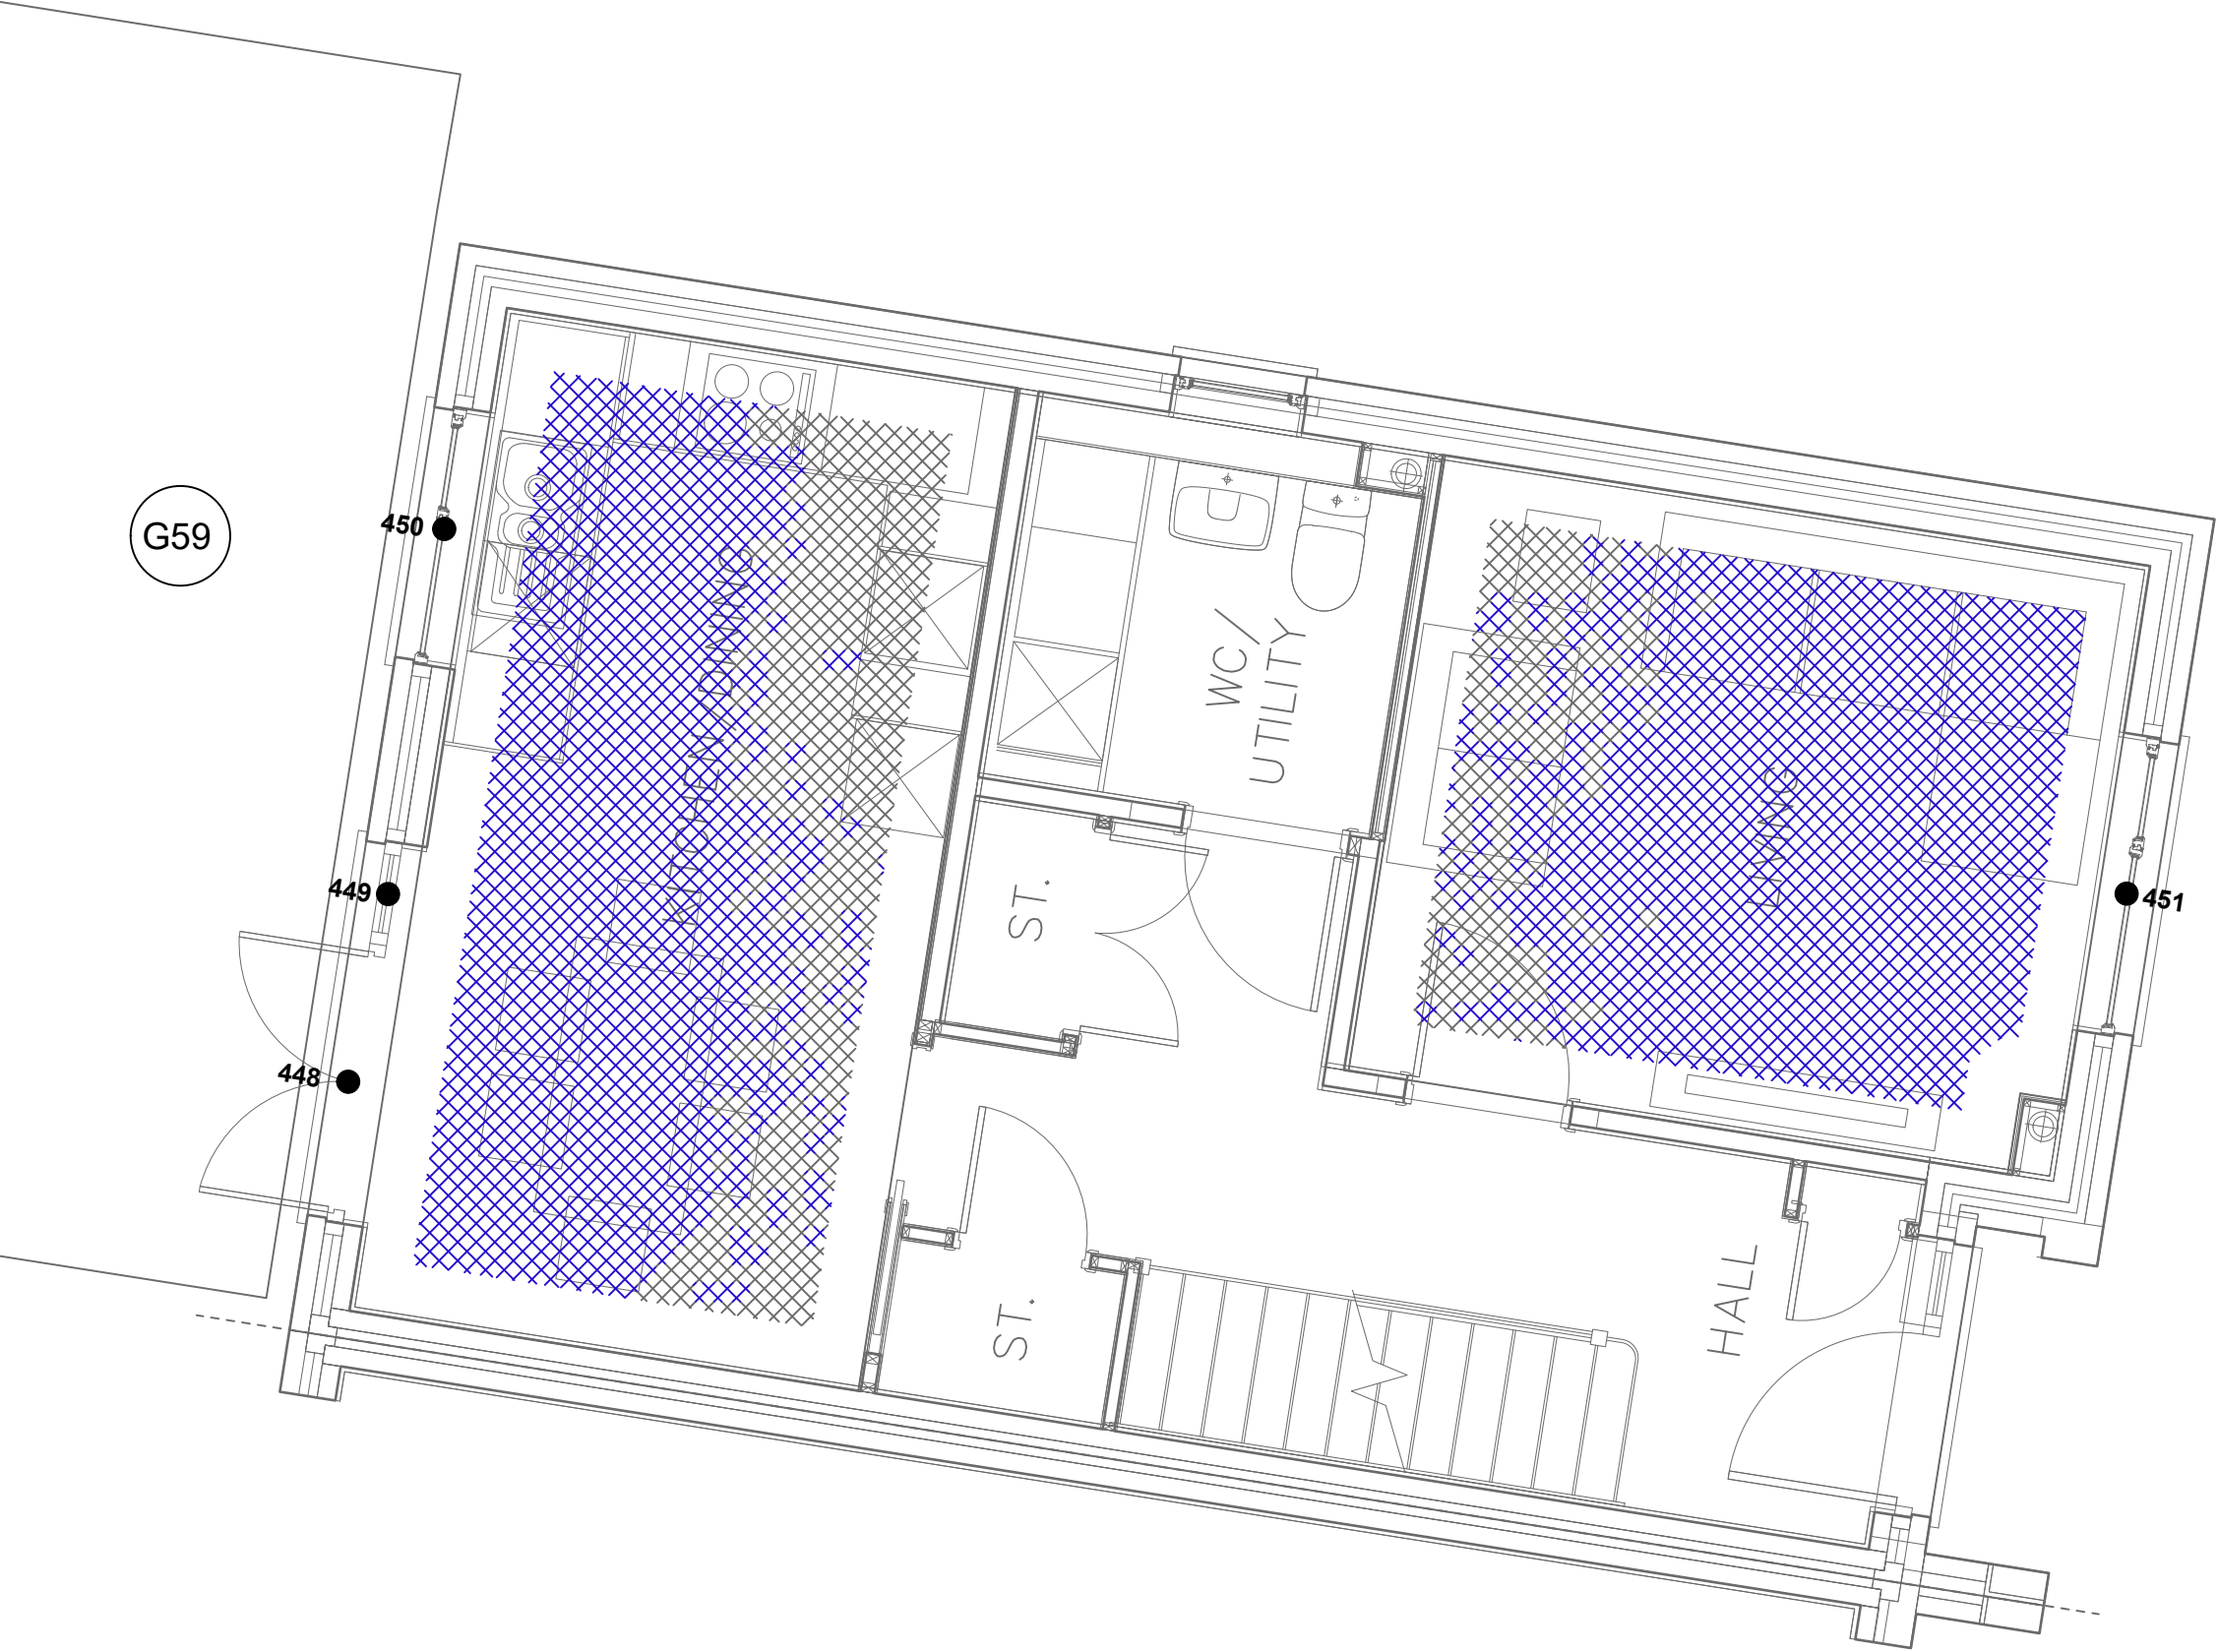

Key:



Area above target lux threshold



Area below target lux threshold



Window reference



Gardens and Amenity Areas

Drawing Title: Daylight Provision Contours

Scale: Do not scale


Drawing No: 125 of 200 Rev. -

Rev	Date	Details of revision



RIGHT OF LIGHT
CONSULTING
Chartered Surveyors

Right of Light Consulting
Burley House
15 - 17 High Street
Rayleigh
Essex
SS6 7EW
TEL 0800 197 4836
E-MAIL enquiries@right-of-light.co.uk
WEBSITE www.right-of-light.co.uk

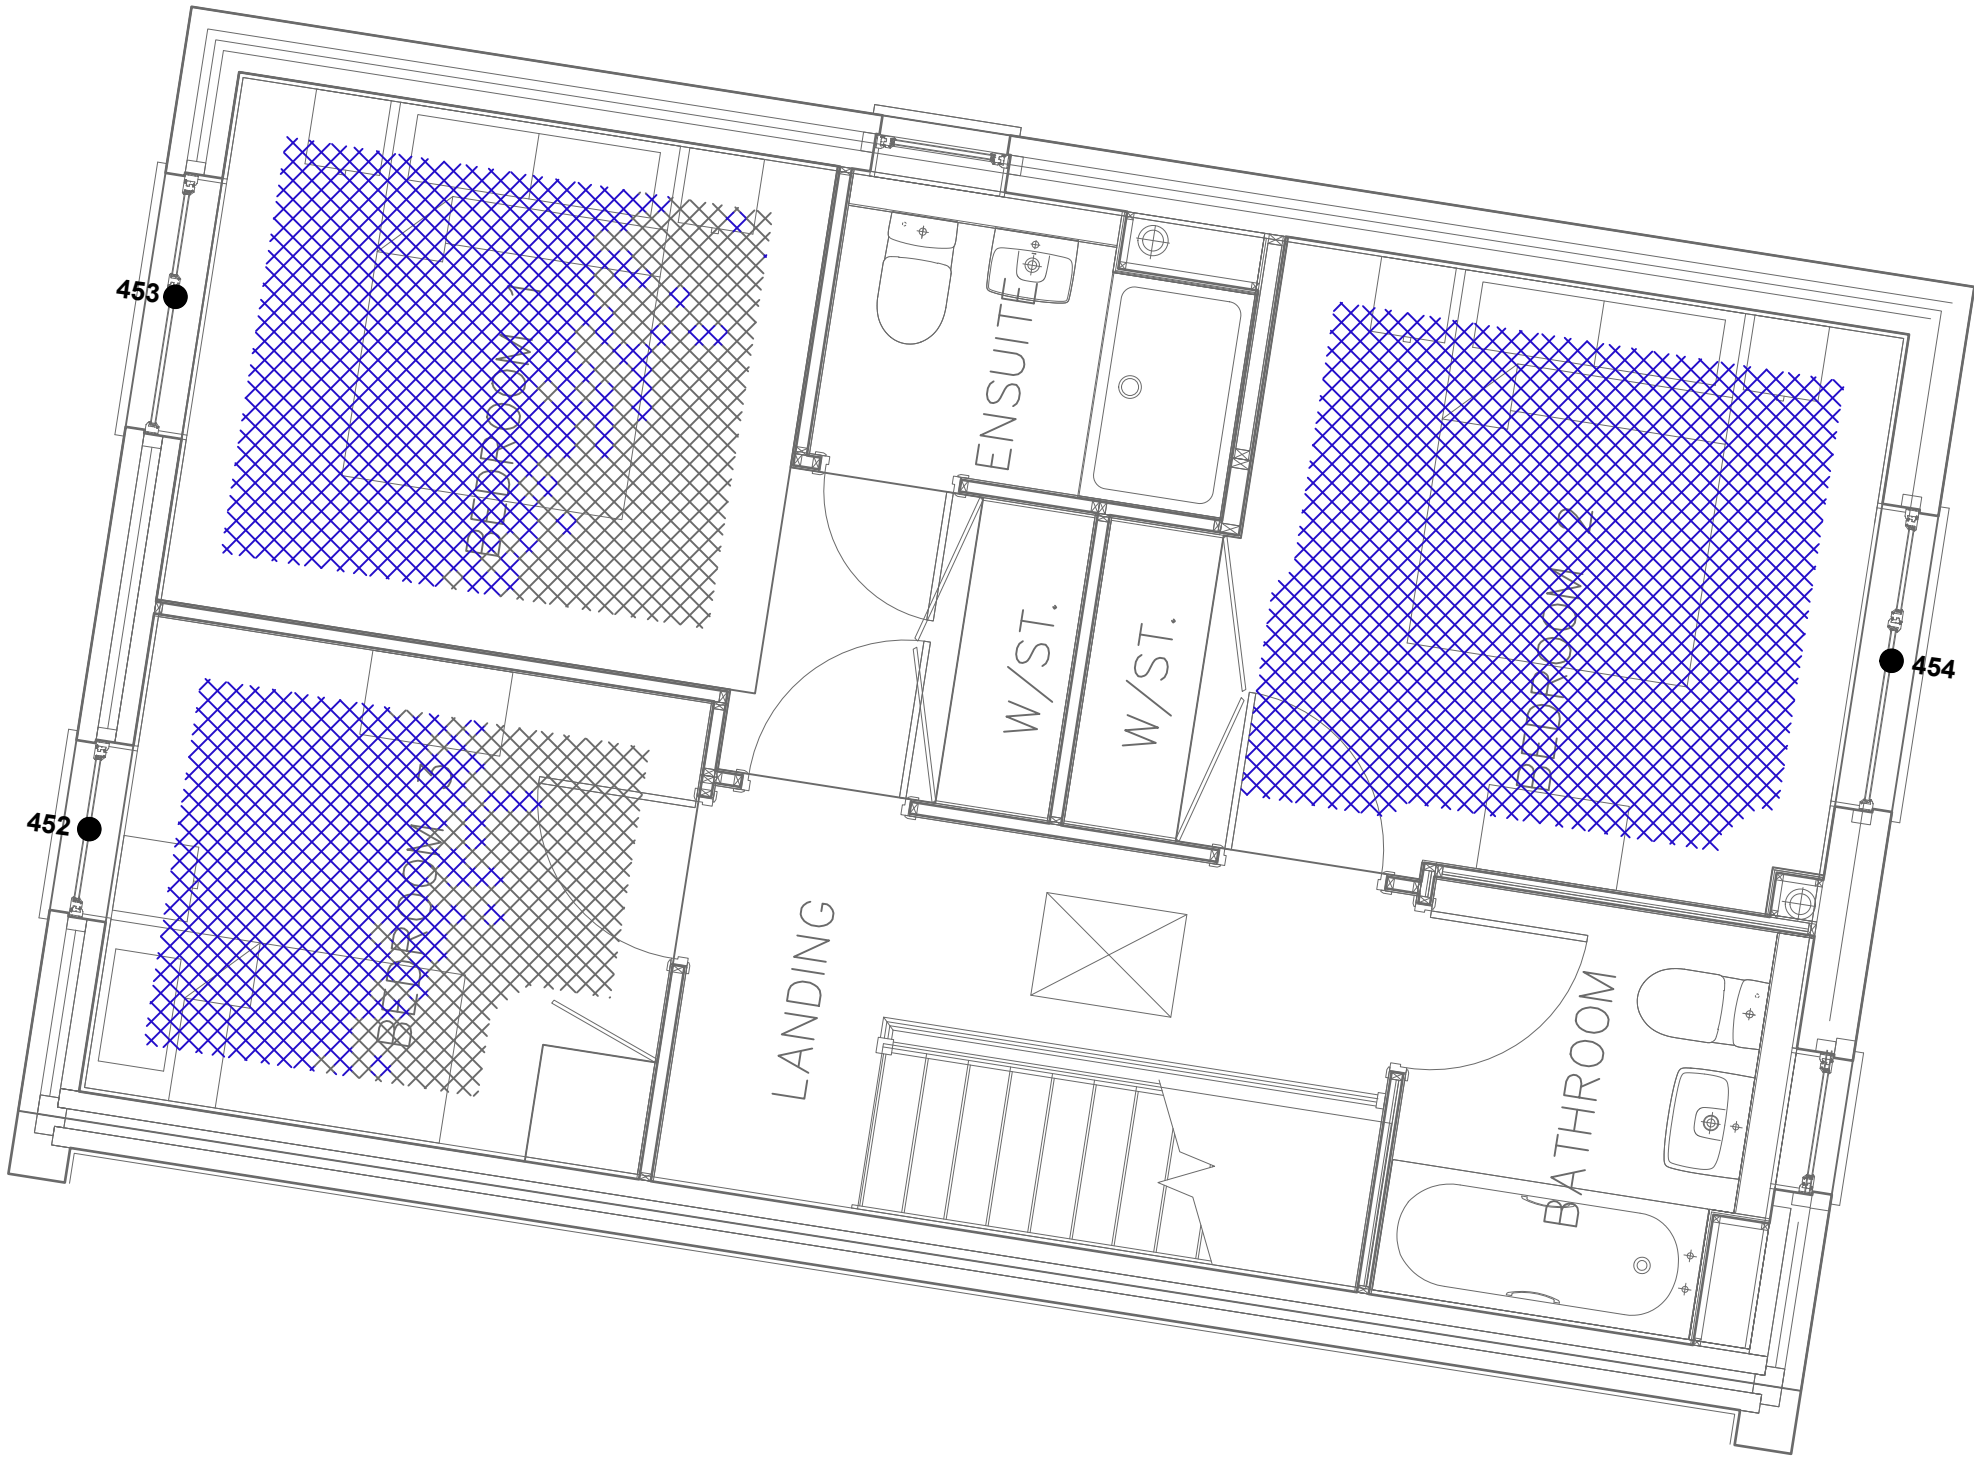

Key:

Area above target lux threshold

Area below target lux threshold

Window reference

G1

Gardens and Amenity Areas

Drawing Title: Daylight Provision Contours

Scale: Do not scale

Drawing No: 126 of 200 Rev. -

Rev	Date	Details of revision



RIGHT OF LIGHT
CONSULTING
Chartered Surveyors

Right of Light Consulting
Burley House
15 - 17 High Street
Rayleigh
Essex
SS6 7EW
TEL 0800 197 4836
E-MAIL enquiries@right-of-light.co.uk
WEBSITE www.right-of-light.co.uk

Key:

Area above target lux threshold

Area below target lux threshold

Window reference

G1

Gardens and Amenity Areas



Drawing Title: Daylight Provision Contours

Scale: Do not scale


Drawing No: 127 of 200 Rev. -

Rev	Date	Details of revision



RIGHT OF LIGHT CONSULTING
Chartered Surveyors

Right of Light Consulting
Burley House
15 - 17 High Street
Rayleigh
Essex
SS6 7EW
TEL 0800 197 4836
E-MAIL enquiries@right-of-light.co.uk
WEBSITE www.right-of-light.co.uk

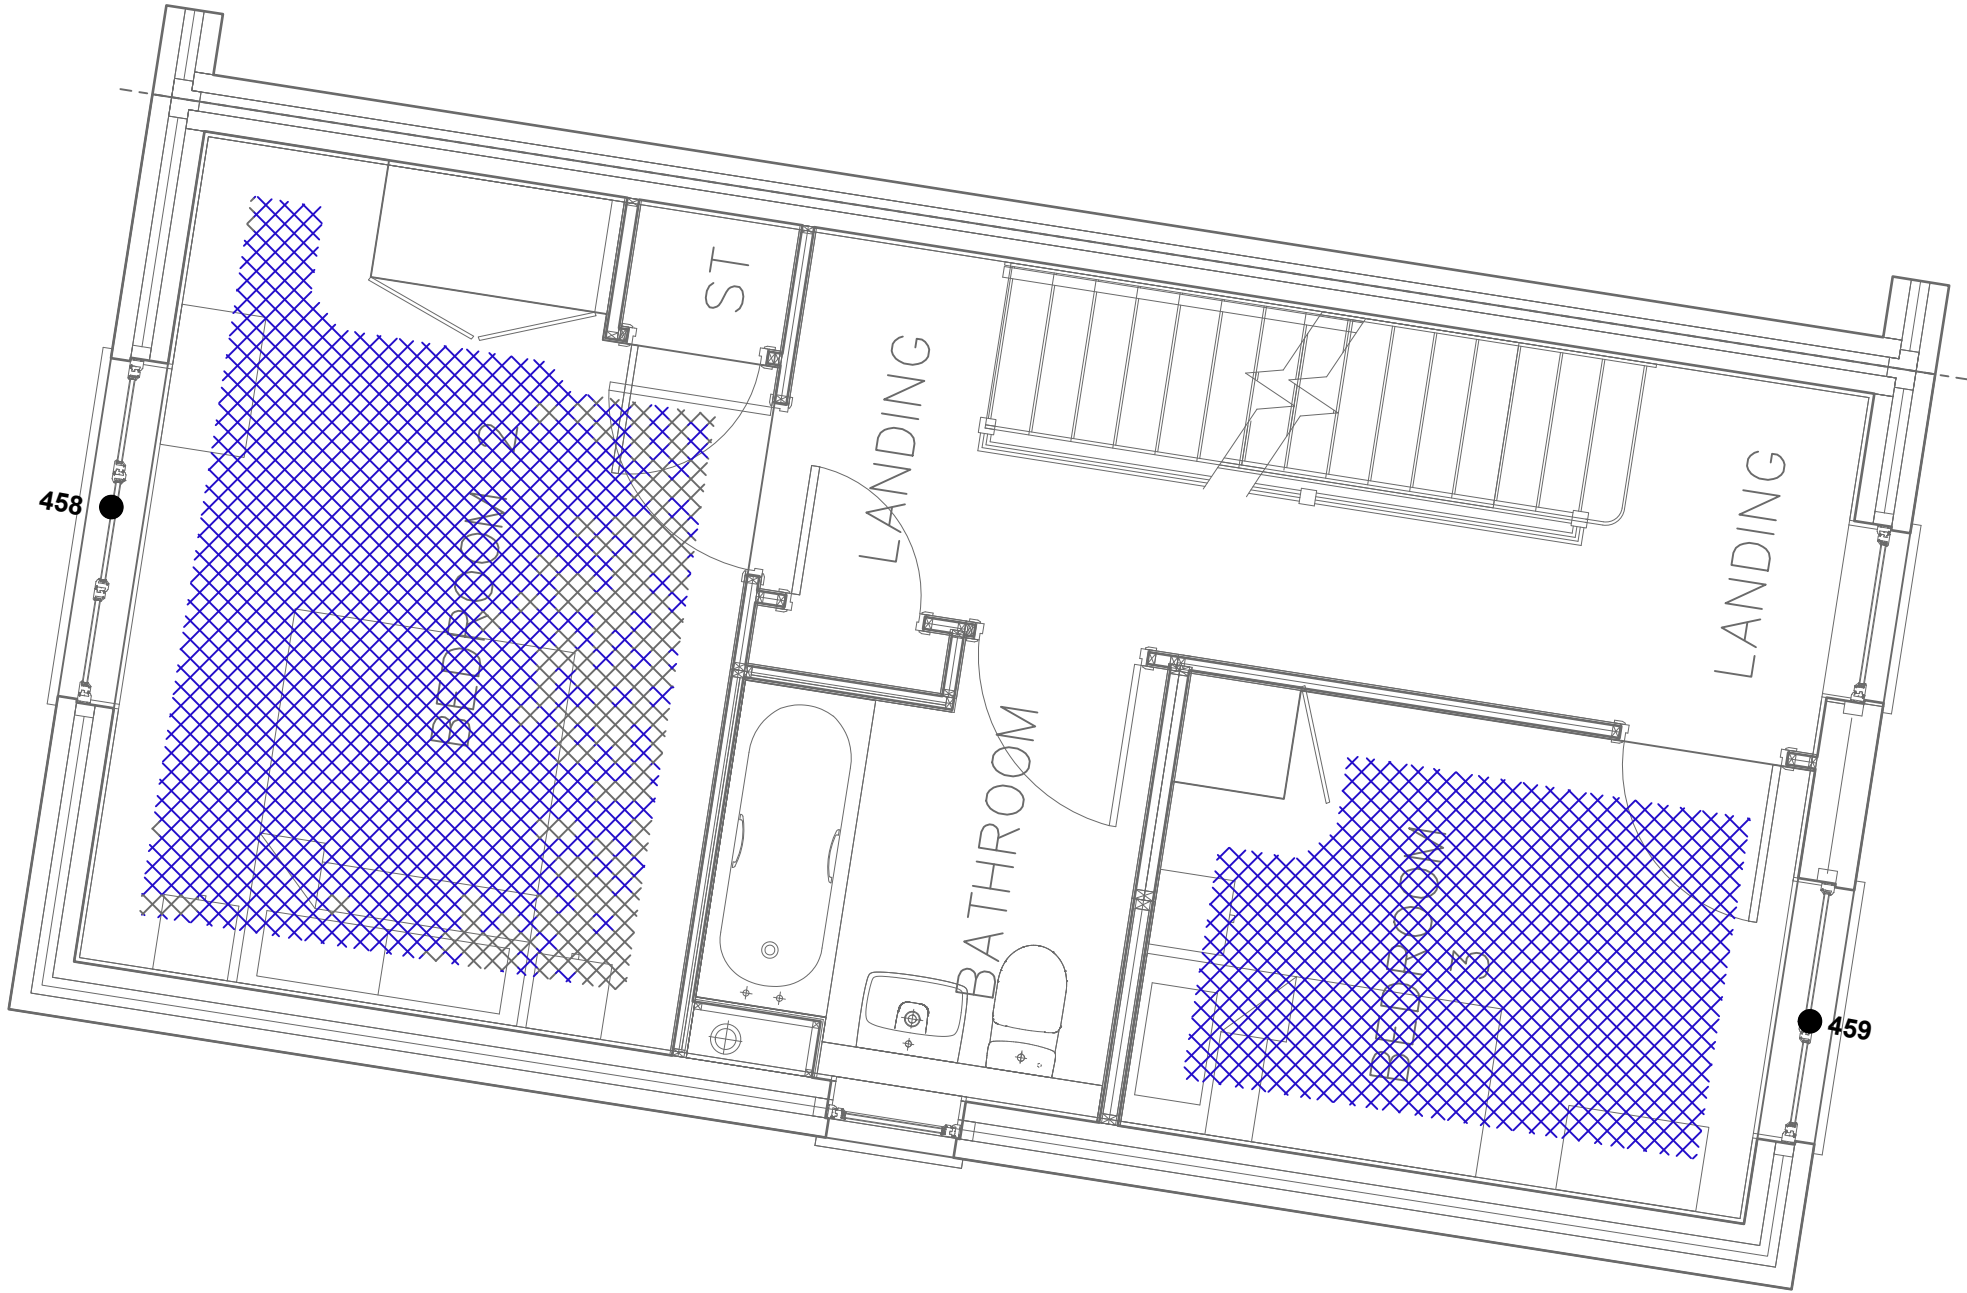

Key:

Area above target lux threshold

Area below target lux threshold

Window reference

G1

Gardens and Amenity Areas

Drawing Title: Daylight Provision Contours

Scale: Do not scale

Drawing No: 128 of 200 Rev. -

Rev	Date	Details of revision



RIGHT OF LIGHT
CONSULTING
Chartered Surveyors

Right of Light Consulting
Burley House
15 - 17 High Street
Rayleigh
Essex
SS6 7EW
TEL 0800 197 4836
E-MAIL enquiries@right-of-light.co.uk
WEBSITE www.right-of-light.co.uk



Key:

Area above target lux threshold

Area below target lux threshold

Window reference

Gardens and Amenity Areas

Drawing Title: Daylight Provision Contours

Scale: Do not scale


Drawing No: 129 of 200 Rev. -

Rev	Date	Details of revision



RIGHT OF LIGHT
CONSULTING
Chartered Surveyors

Right of Light Consulting
Burley House
15 - 17 High Street
Rayleigh
Essex
SS6 7EW
TEL 0800 197 4836
E-MAIL enquiries@right-of-light.co.uk
WEBSITE www.right-of-light.co.uk

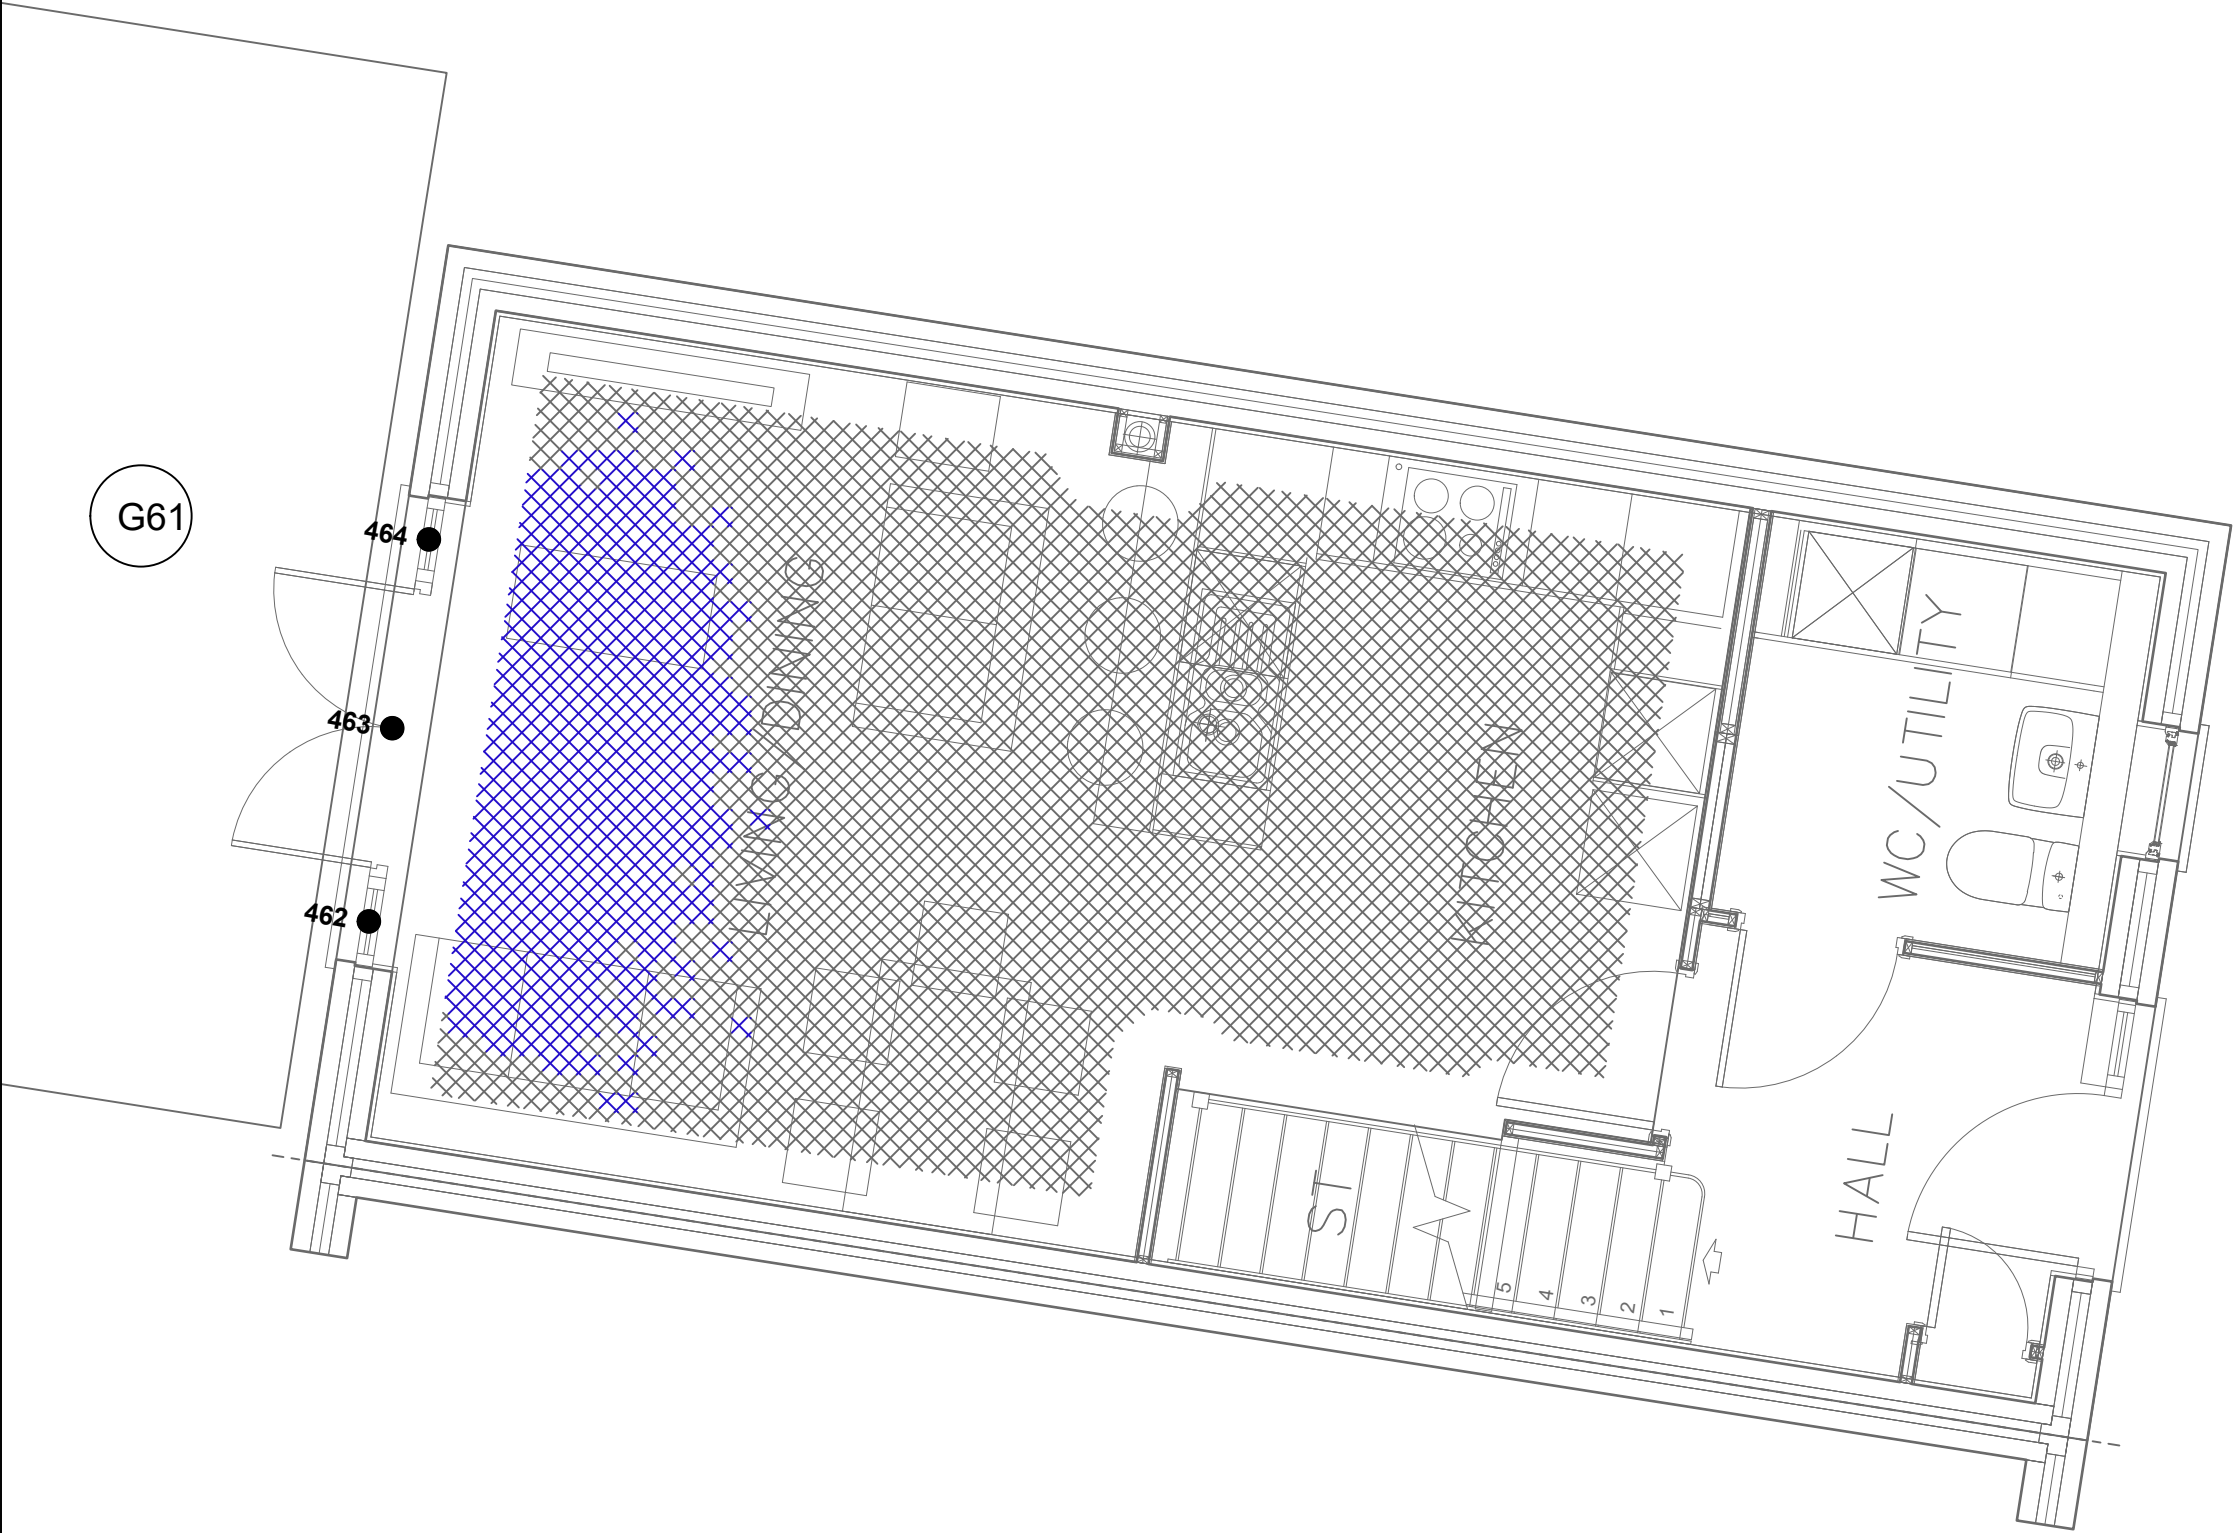

Key:



Area above target lux threshold



Area below target lux threshold



Window reference



Gardens and Amenity Areas

Drawing Title: Daylight Provision Contours

Scale: Do not scale


Drawing No: 130 of 200 Rev. -

Rev	Date	Details of revision



RIGHT OF LIGHT CONSULTING
Chartered Surveyors

Right of Light Consulting
Burley House
15 - 17 High Street
Rayleigh
Essex
SS6 7EW
TEL 0800 197 4836
E-MAIL enquiries@right-of-light.co.uk
WEBSITE www.right-of-light.co.uk

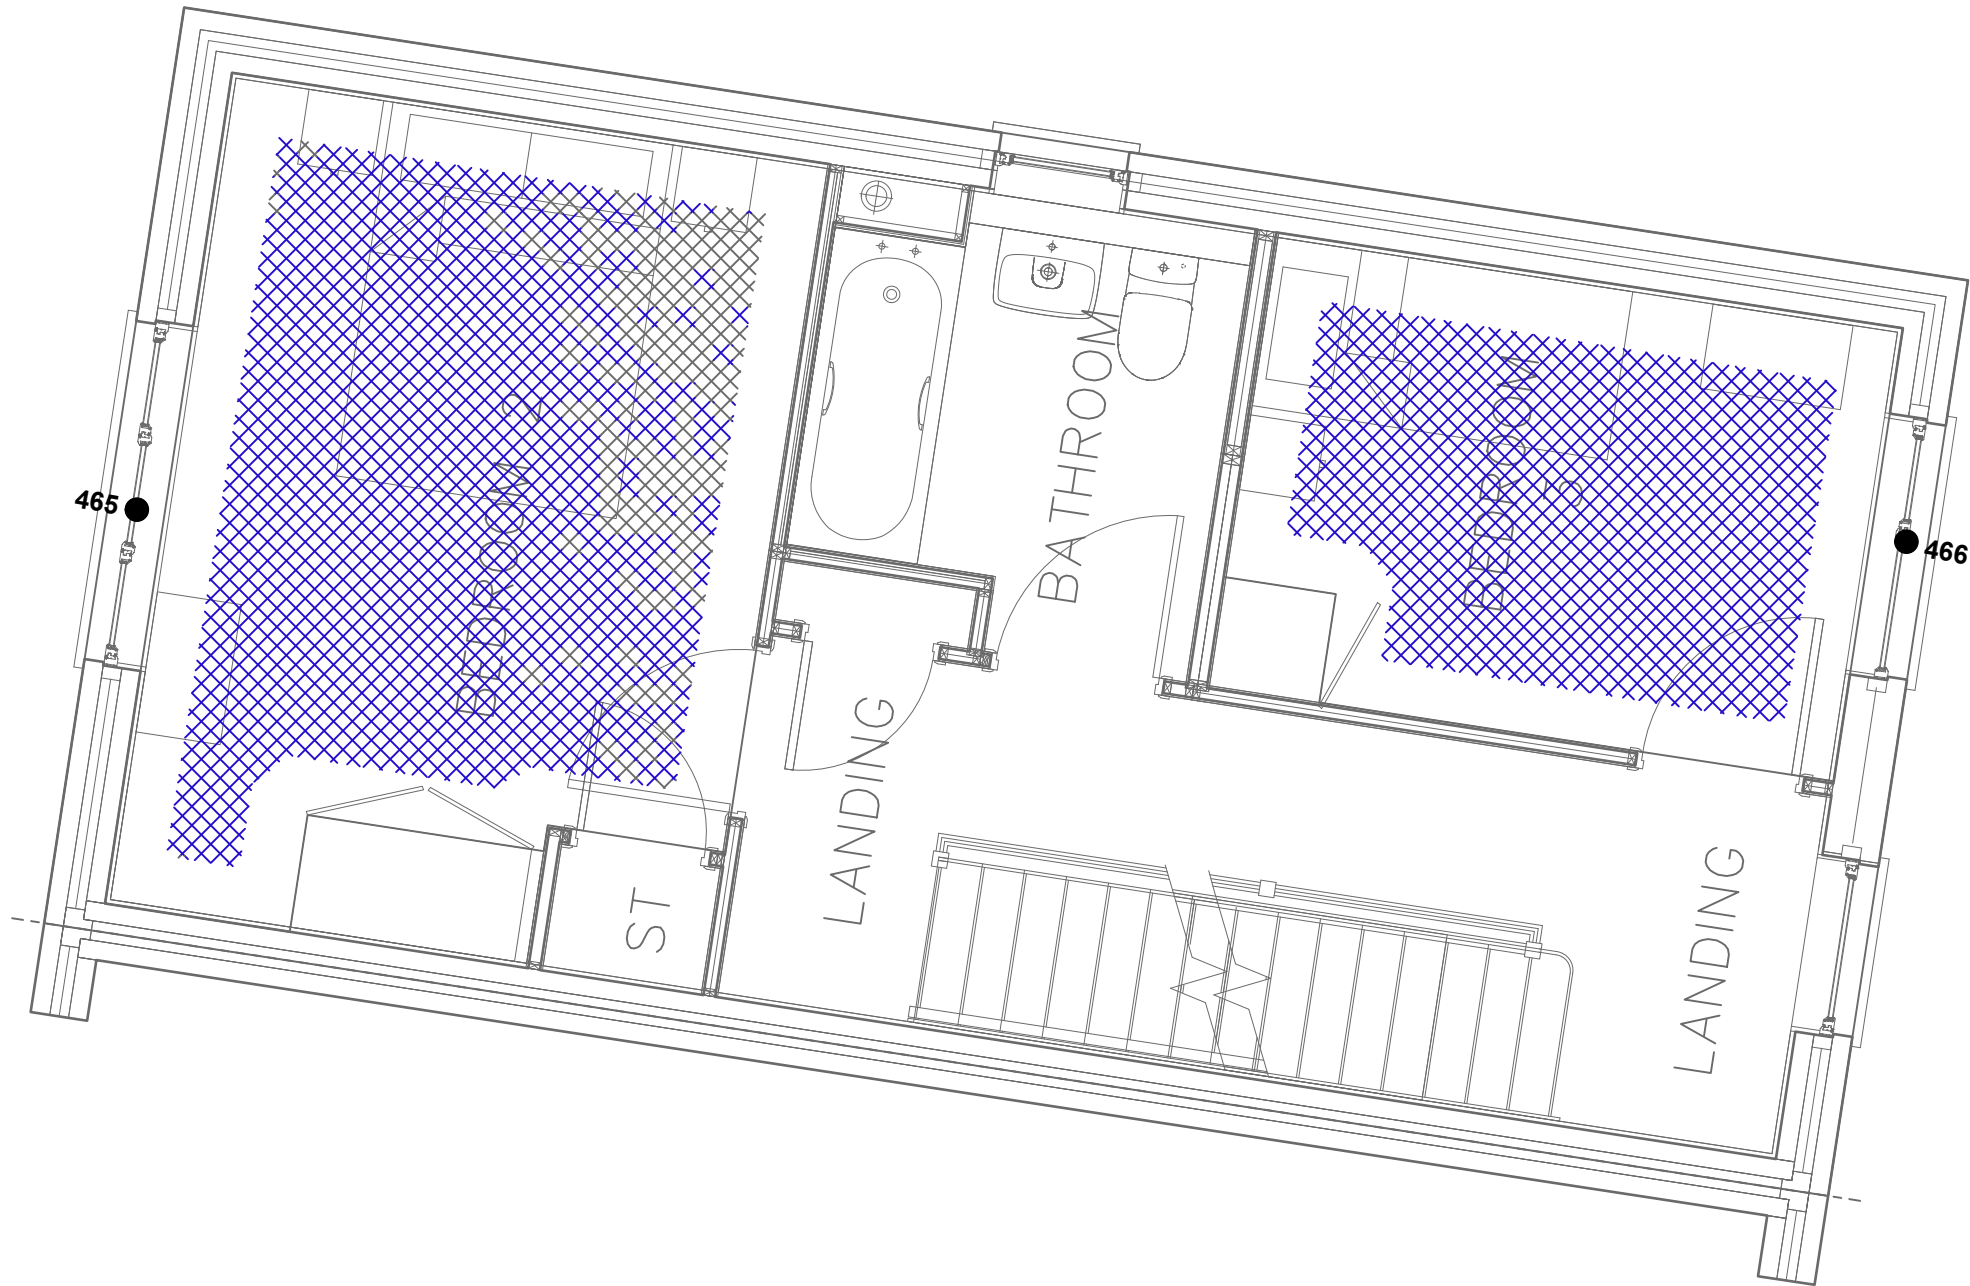

Key:

Area above target lux threshold

Area below target lux threshold

Window reference

G1

Gardens and Amenity Areas

Drawing Title: Daylight Provision Contours

Scale: Do not scale

Drawing No: 131 of 200 Rev. -

Rev	Date	Details of revision



RIGHT OF LIGHT
CONSULTING
Chartered Surveyors

Right of Light Consulting
Burley House
15 - 17 High Street
Rayleigh
Essex
SS6 7EW
TEL 0800 197 4836
E-MAIL enquiries@right-of-light.co.uk
WEBSITE www.right-of-light.co.uk



Key:



Area above target lux threshold



Area below target lux threshold



Window reference



Gardens and Amenity Areas

Drawing Title: Daylight Provision Contours

Scale: Do not scale

Drawing No: 132 of 200 Rev. -

Rev	Date	Details of revision



RIGHT OF LIGHT
CONSULTING
Chartered Surveyors

Right of Light Consulting
Burley House
15 - 17 High Street
Rayleigh
Essex
SS6 7EW
TEL 0800 197 4836
E-MAIL enquiries@right-of-light.co.uk
WEBSITE www.right-of-light.co.uk

Key:


Area above target lux threshold

Area below target lux threshold

Window reference

G1

Gardens and Amenity Areas

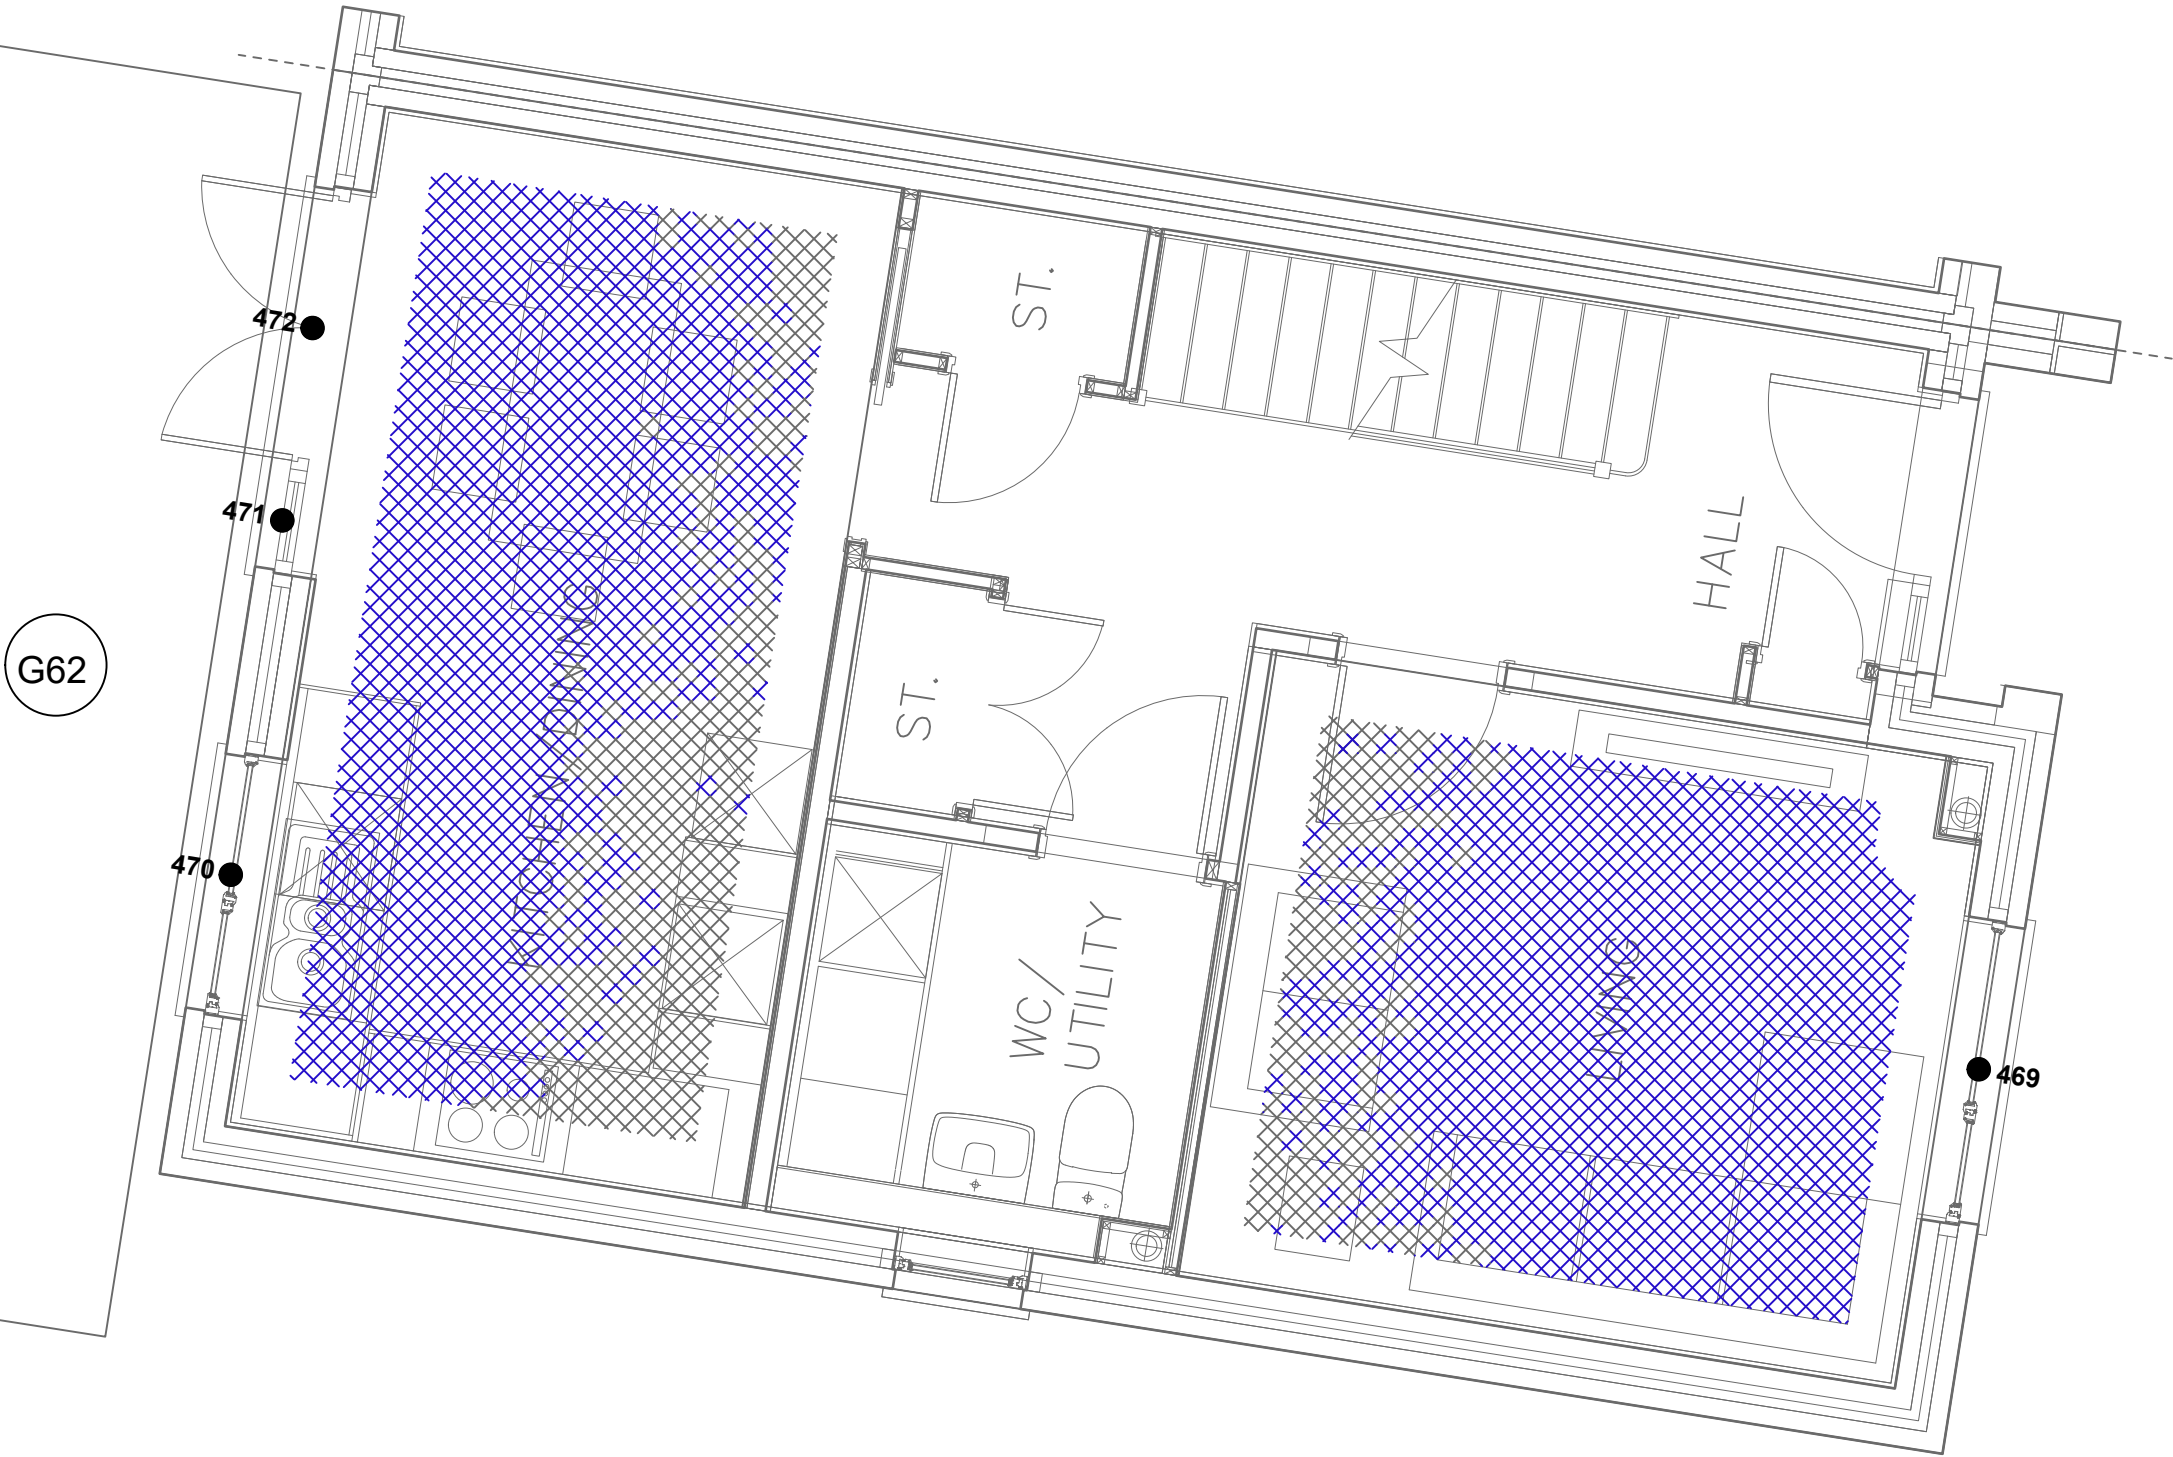

Drawing Title: Daylight Provision Contours

Scale: Do not scale


Drawing No: 133 of 200 Rev. -

Rev	Date	Details of revision



RIGHT OF LIGHT CONSULTING
Chartered Surveyors

Right of Light Consulting
Burley House
15 - 17 High Street
Rayleigh
Essex
SS6 7EW
TEL 0800 197 4836
E-MAIL enquiries@right-of-light.co.uk
WEBSITE www.right-of-light.co.uk

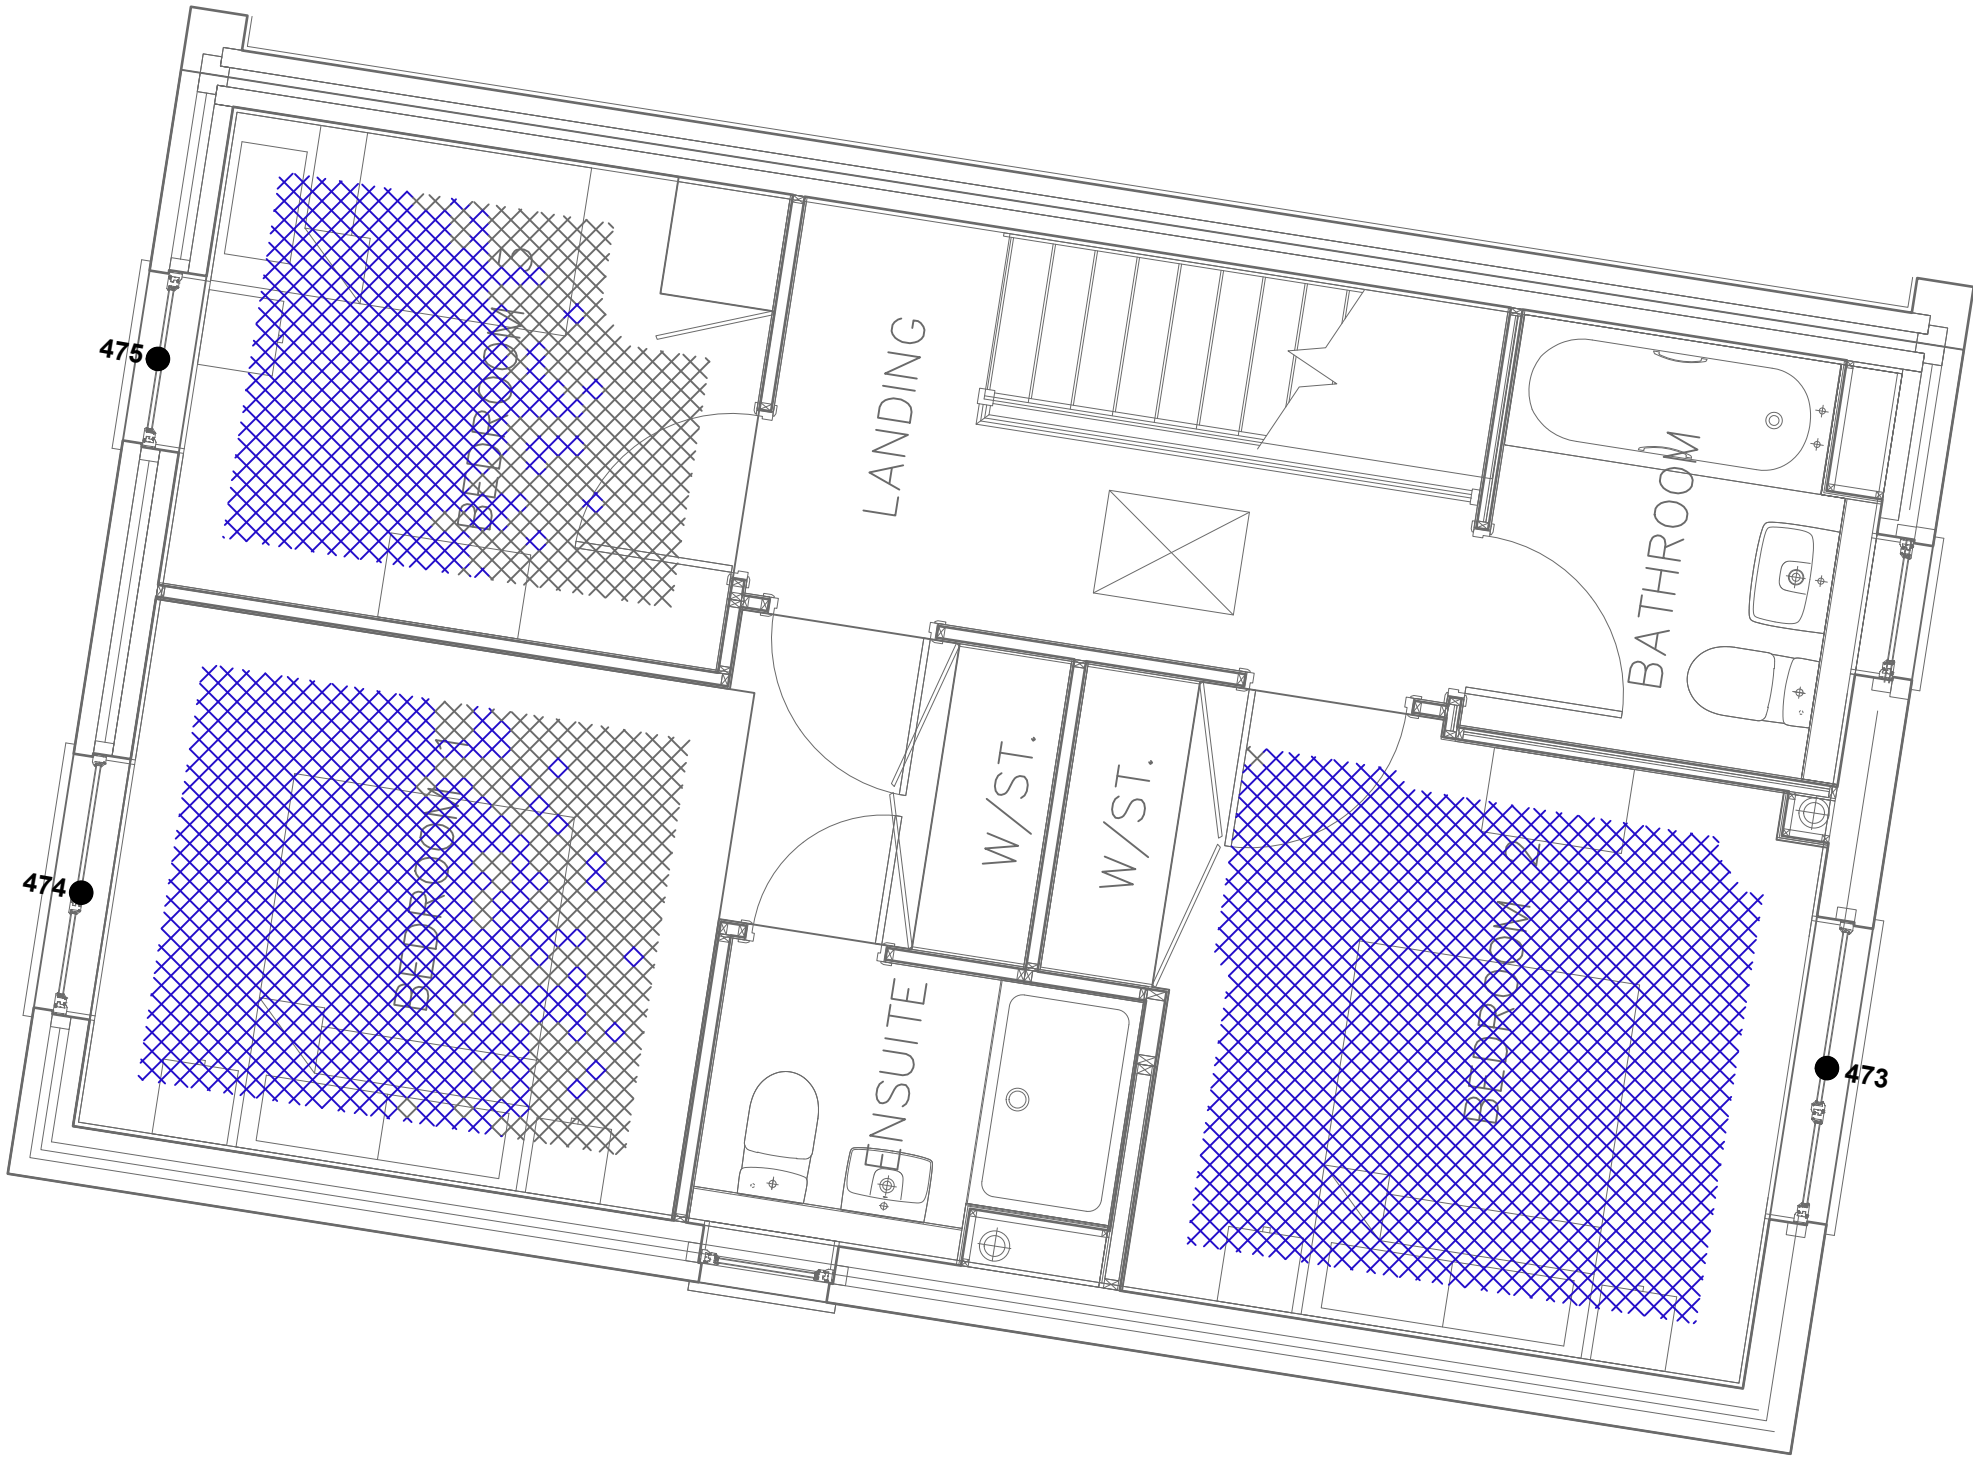

Key:

Area above target lux threshold

Area below target lux threshold

Window reference

Gardens and Amenity Areas

Drawing Title: Daylight Provision Contours

Scale: Do not scale

Drawing No: 134 of 200Rev. -

Rev	Date	Details of revision



RIGHT OF LIGHT
CONSULTING
Chartered Surveyors

Right of Light Consulting
Burley House
15 - 17 High Street
Rayleigh
Essex
SS6 7EW
TEL 0800 197 4836
E-MAIL enquiries@right-of-light.co.uk
WEBSITE www.right-of-light.co.uk

Key:

Area above target lux threshold

Area below target lux threshold

Window reference

G1

Gardens and Amenity Areas

Drawing Title: Daylight Provision Contours

Scale: Do not scale

Drawing No: 135 of 200 Rev. -

Rev	Date	Details of revision



RIGHT OF LIGHT
CONSULTING
Chartered Surveyors

Right of Light Consulting
Burley House
15 - 17 High Street
Rayleigh
Essex
SS6 7EW
TEL 0800 197 4836
E-MAIL enquiries@right-of-light.co.uk
WEBSITE www.right-of-light.co.uk

G63

479

478

477


476

ST.

WC/
UTILITY

HALL

ST.

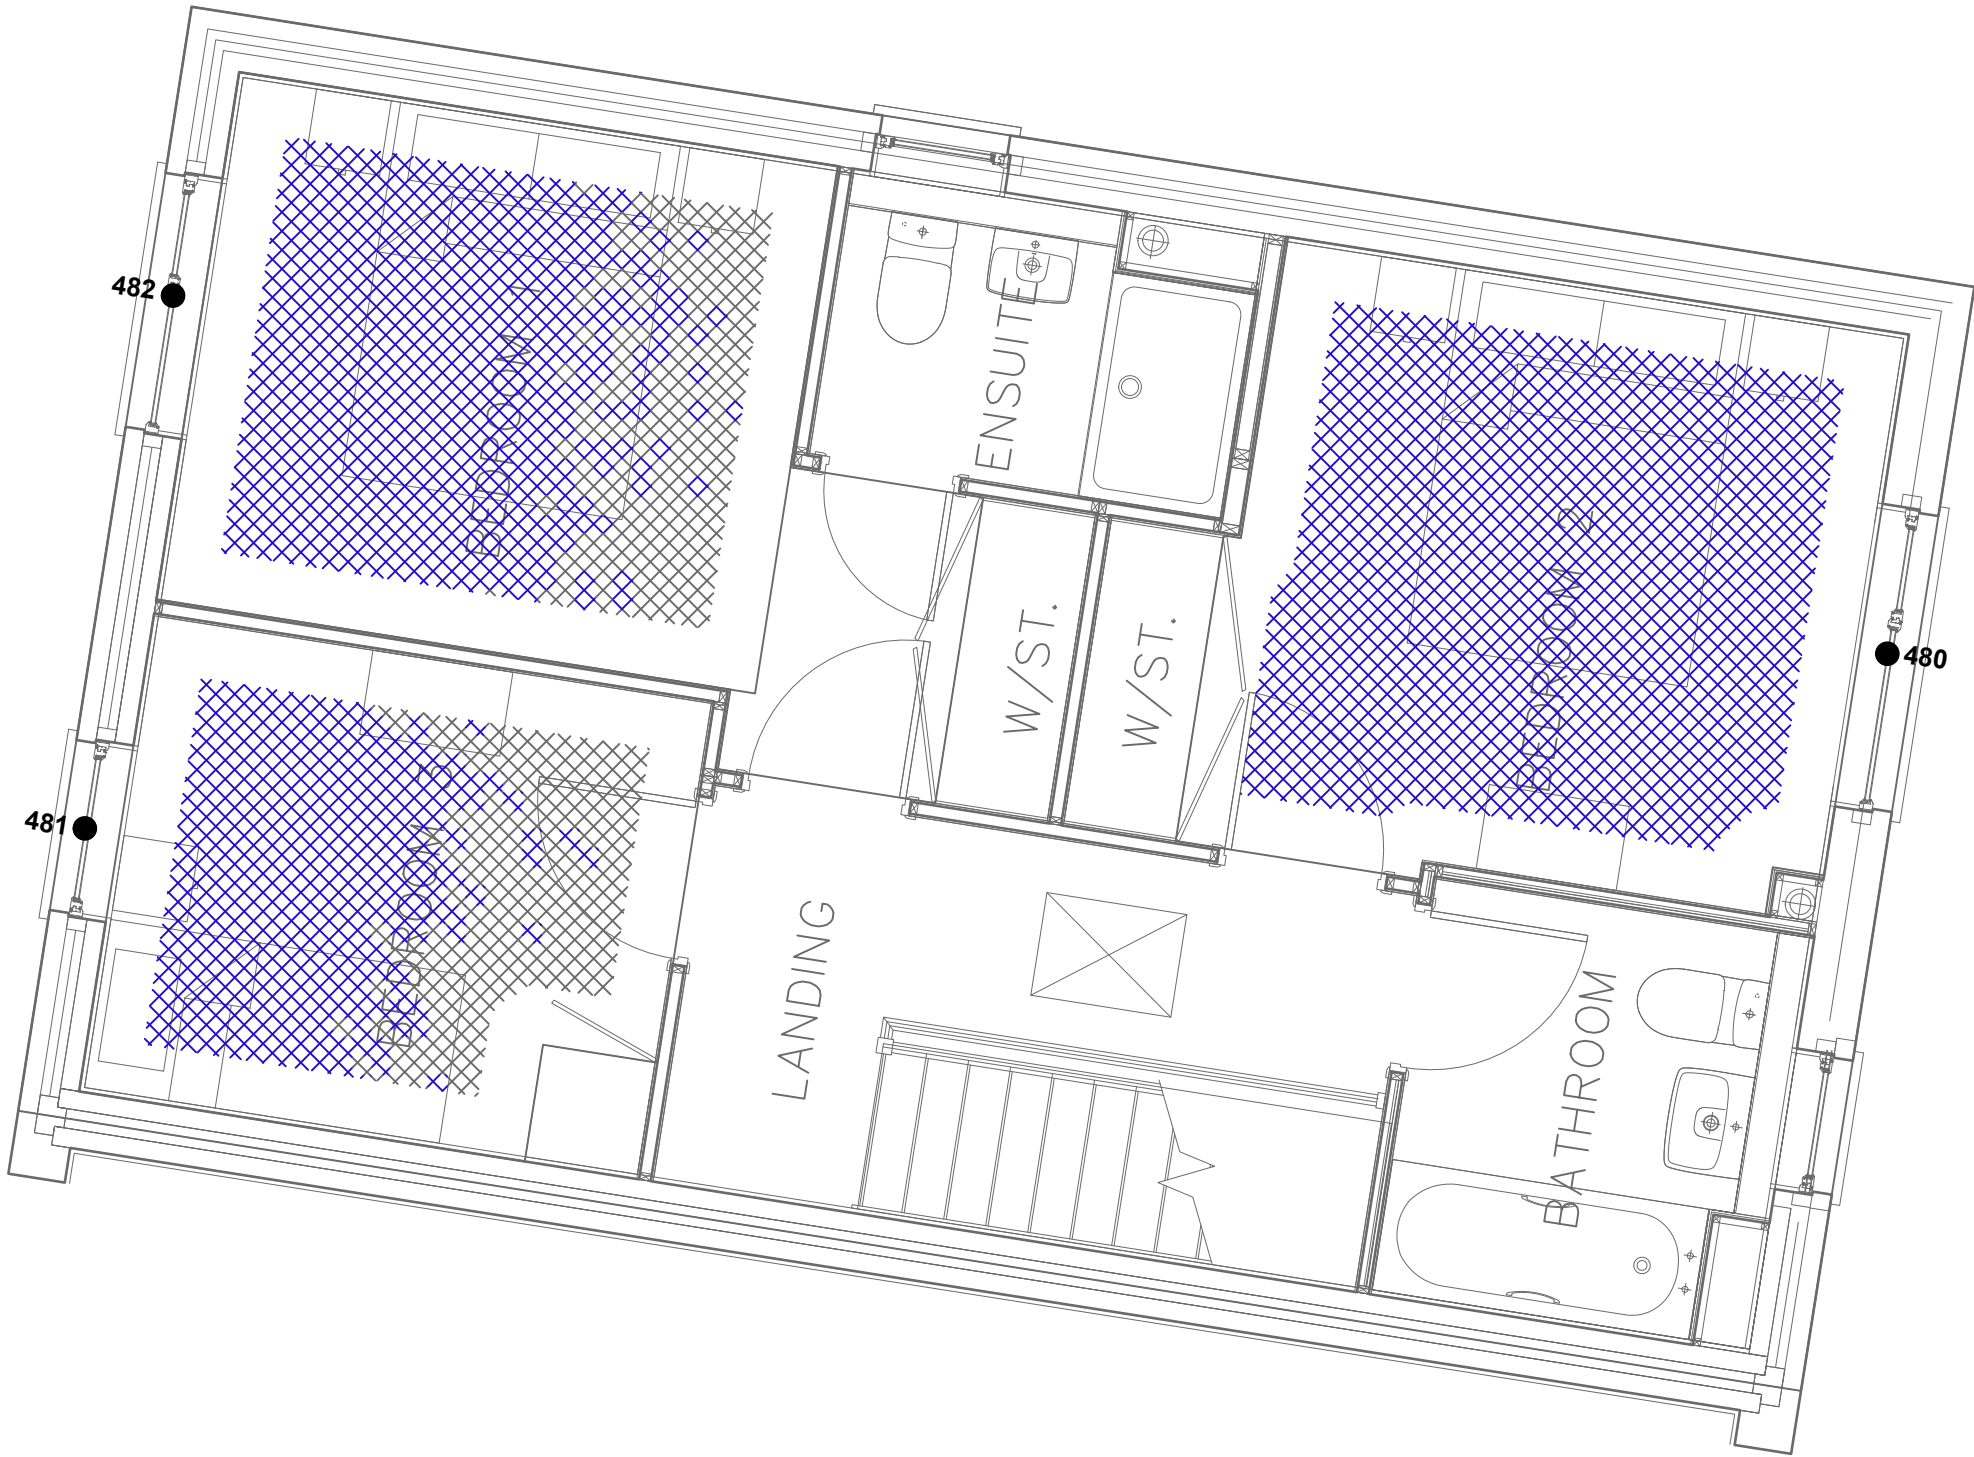

Key:

Area above target lux threshold

Area below target lux threshold

Window reference

G1

Gardens and Amenity Areas

Drawing Title: Daylight Provision Contours

Scale: Do not scale

Drawing No: 136 of 200Rev. -

Rev	Date	Details of revision



RIGHT OF LIGHT
CONSULTING
Chartered Surveyors

Right of Light Consulting
Burley House
15 - 17 High Street
Rayleigh
Essex
SS6 7EW
TEL 0800 197 4836
E-MAIL enquiries@right-of-light.co.uk
WEBSITE www.right-of-light.co.uk

Key:


Area above target lux threshold

Area below target lux threshold

Window reference

G1

Gardens and Amenity Areas

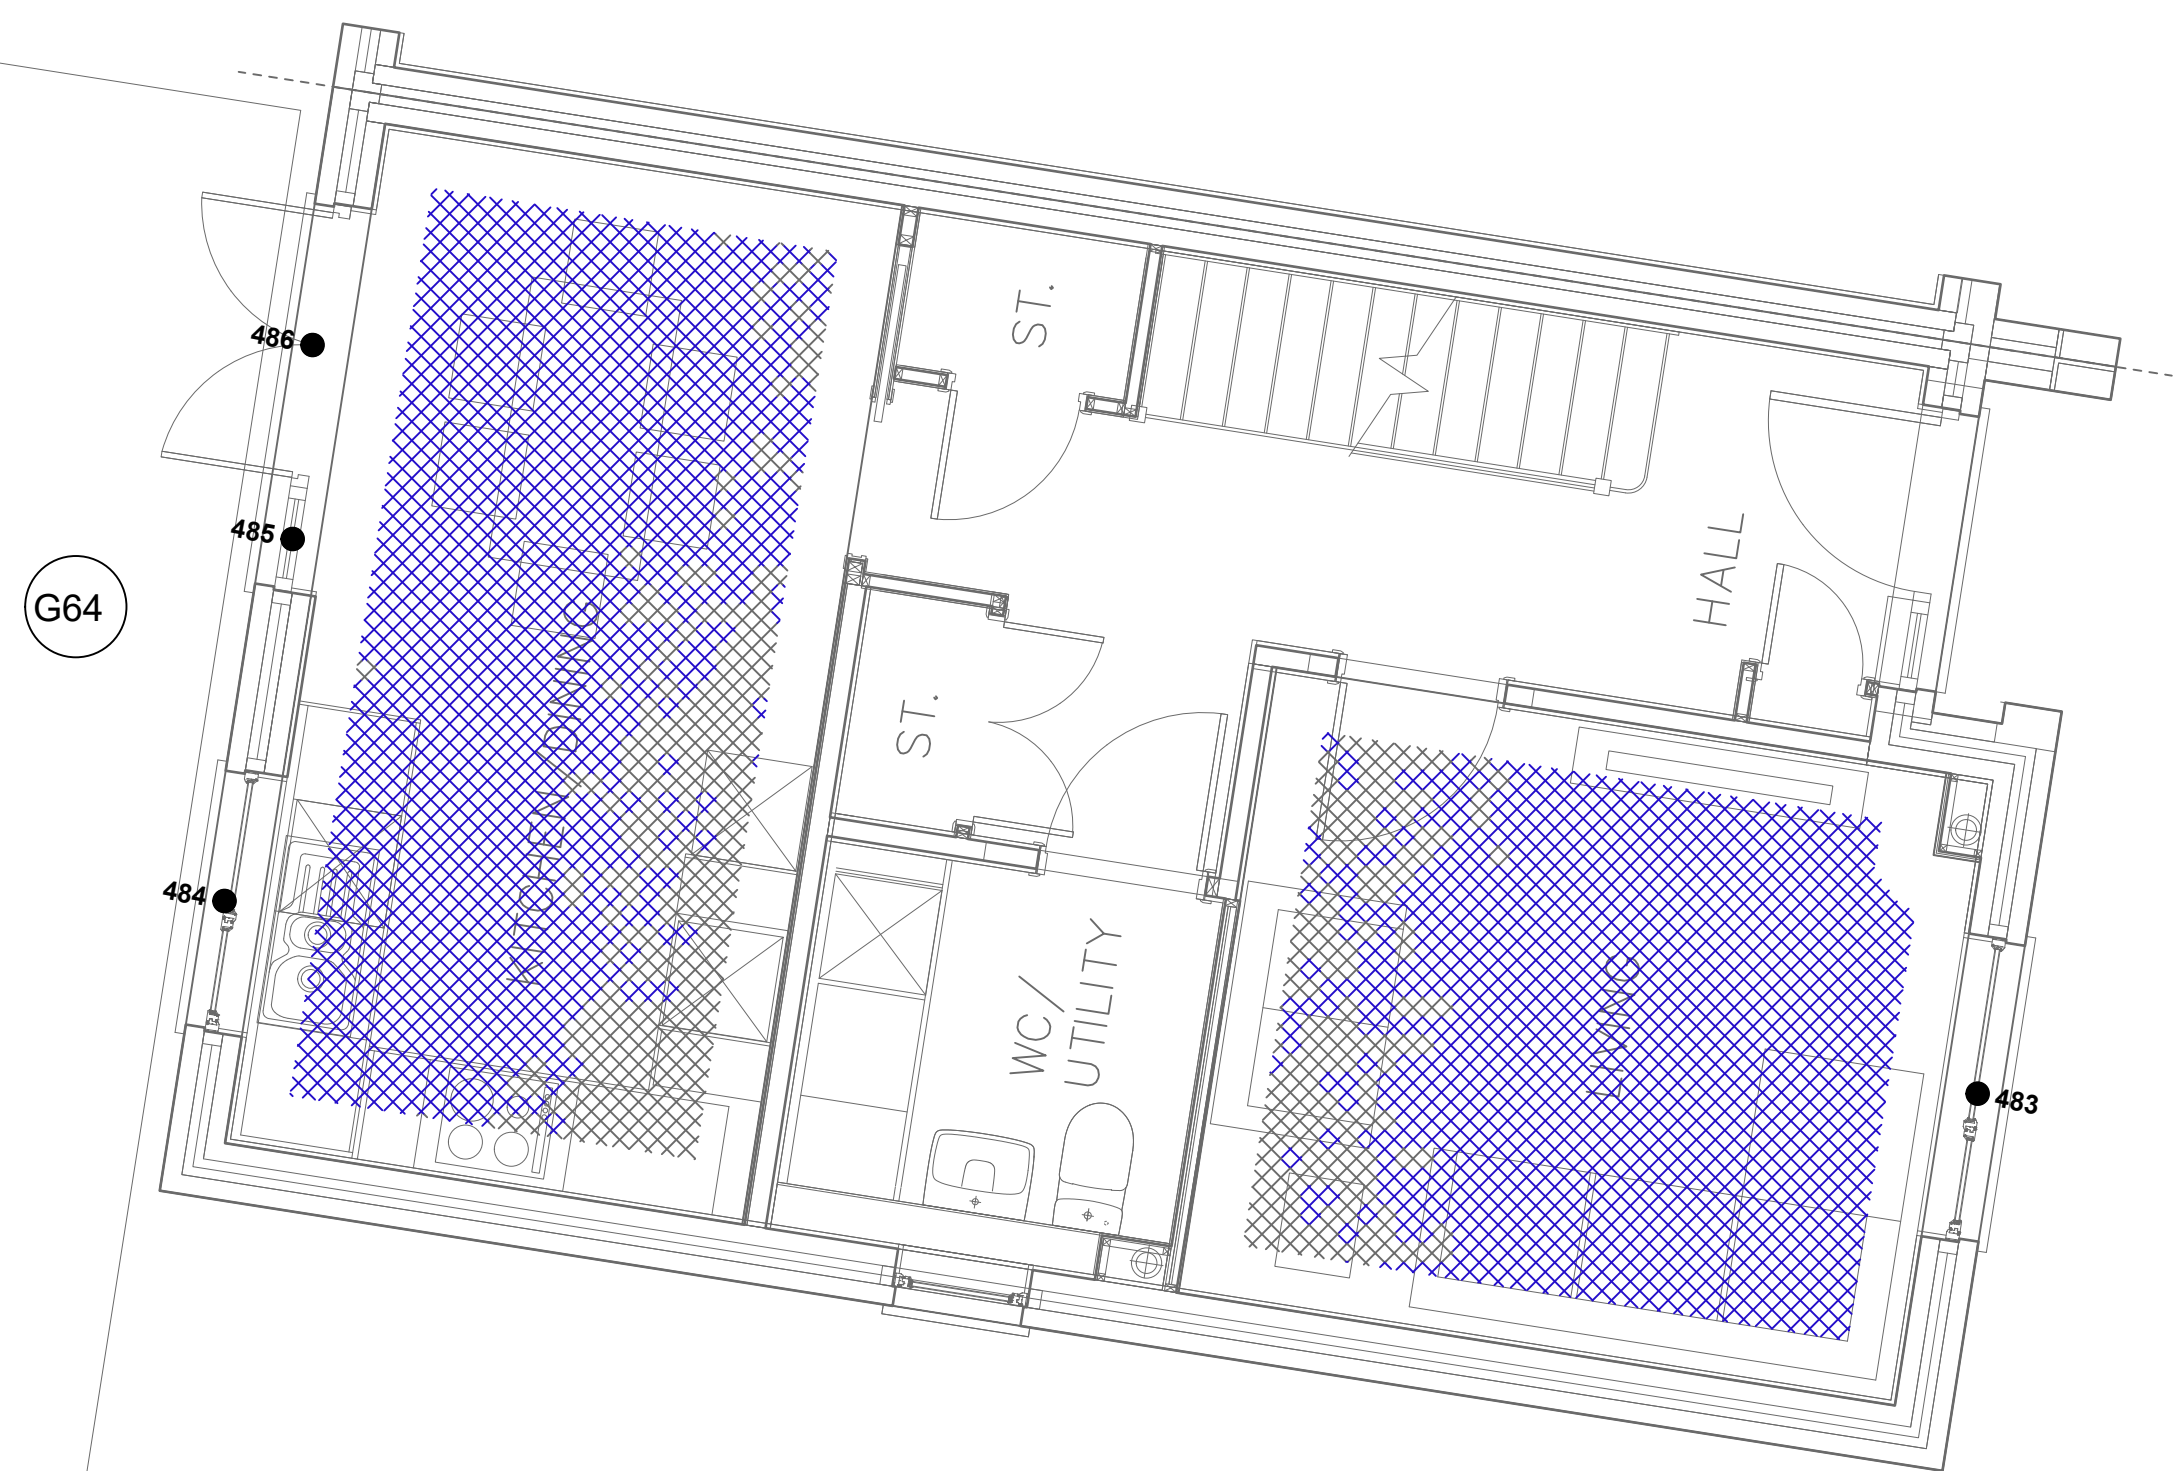


Drawing Title: Daylight Provision Contours		
Scale: Do not scale		
Drawing No: 137 of 200		Rev. -
Rev	Date	Details of revision



RIGHT OF LIGHT
CONSULTING
Chartered Surveyors

Right of Light Consulting
Burley House
15 - 17 High Street
Rayleigh
Essex
SS6 7EW
TEL 0800 197 4836
E-MAIL enquiries@right-of-light.co.uk
WEBSITE www.right-of-light.co.uk

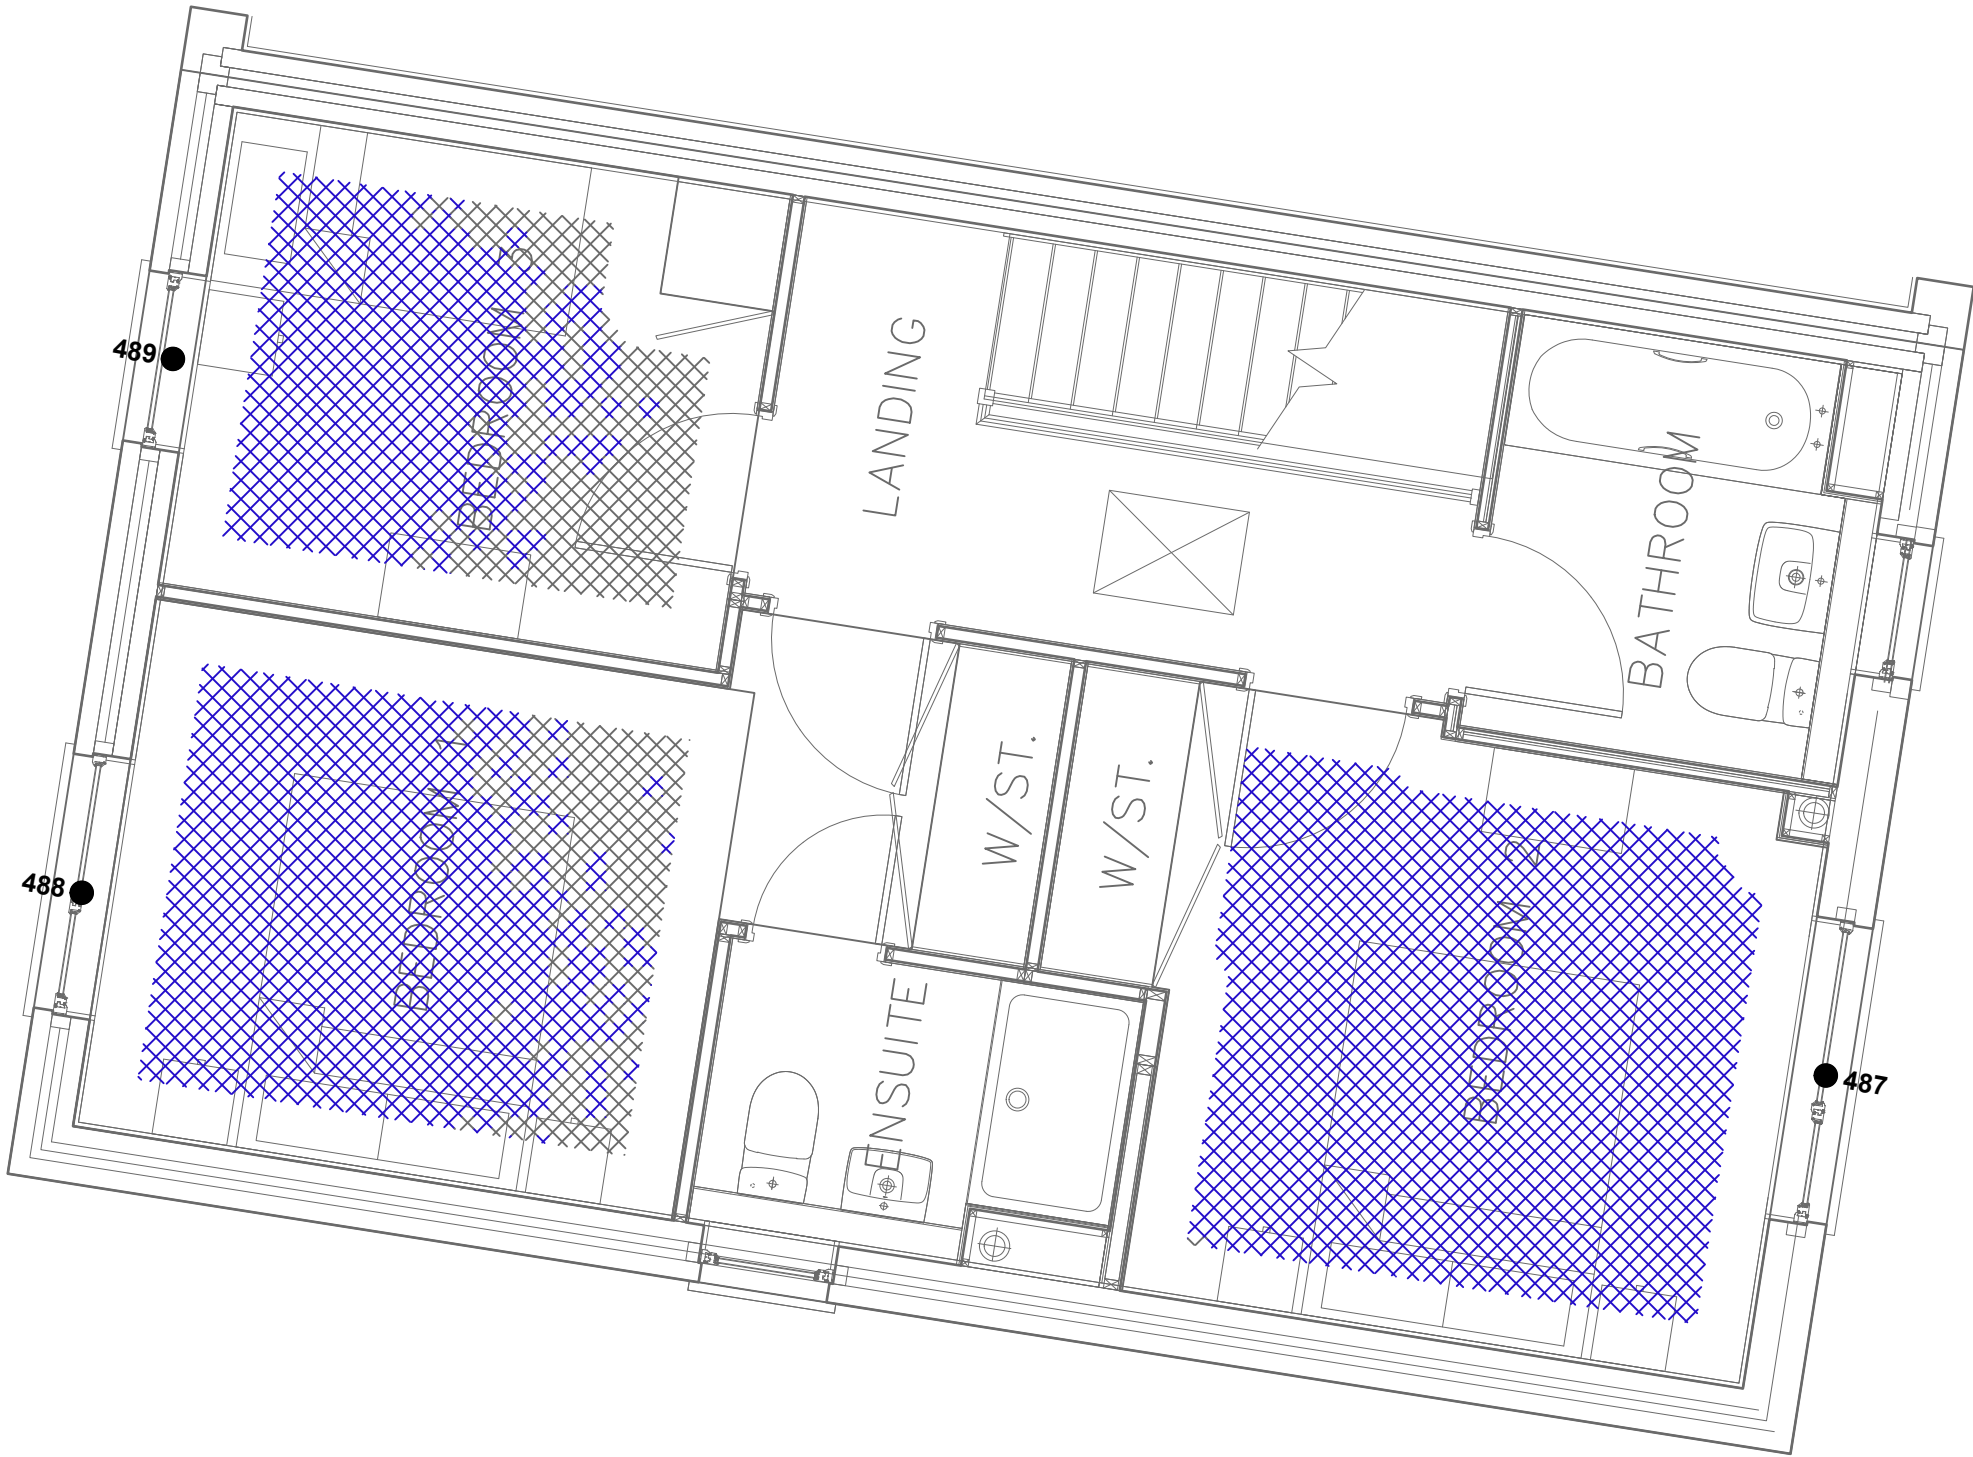

Key:



Area above target lux threshold



Area below target lux threshold



Window reference



Gardens and Amenity Areas

Drawing Title: Daylight Provision Contours

Scale: Do not scale

Drawing No: 138 of 200 Rev. -

Rev	Date	Details of revision



RIGHT OF LIGHT CONSULTING
Chartered Surveyors

Right of Light Consulting
Burley House
15 - 17 High Street
Rayleigh
Essex
SS6 7EW
TEL 0800 197 4836
E-MAIL enquiries@right-of-light.co.uk
WEBSITE www.right-of-light.co.uk


Key:

Area above target lux threshold

Area below target lux threshold

Window reference

G1 Gardens and Amenity Areas

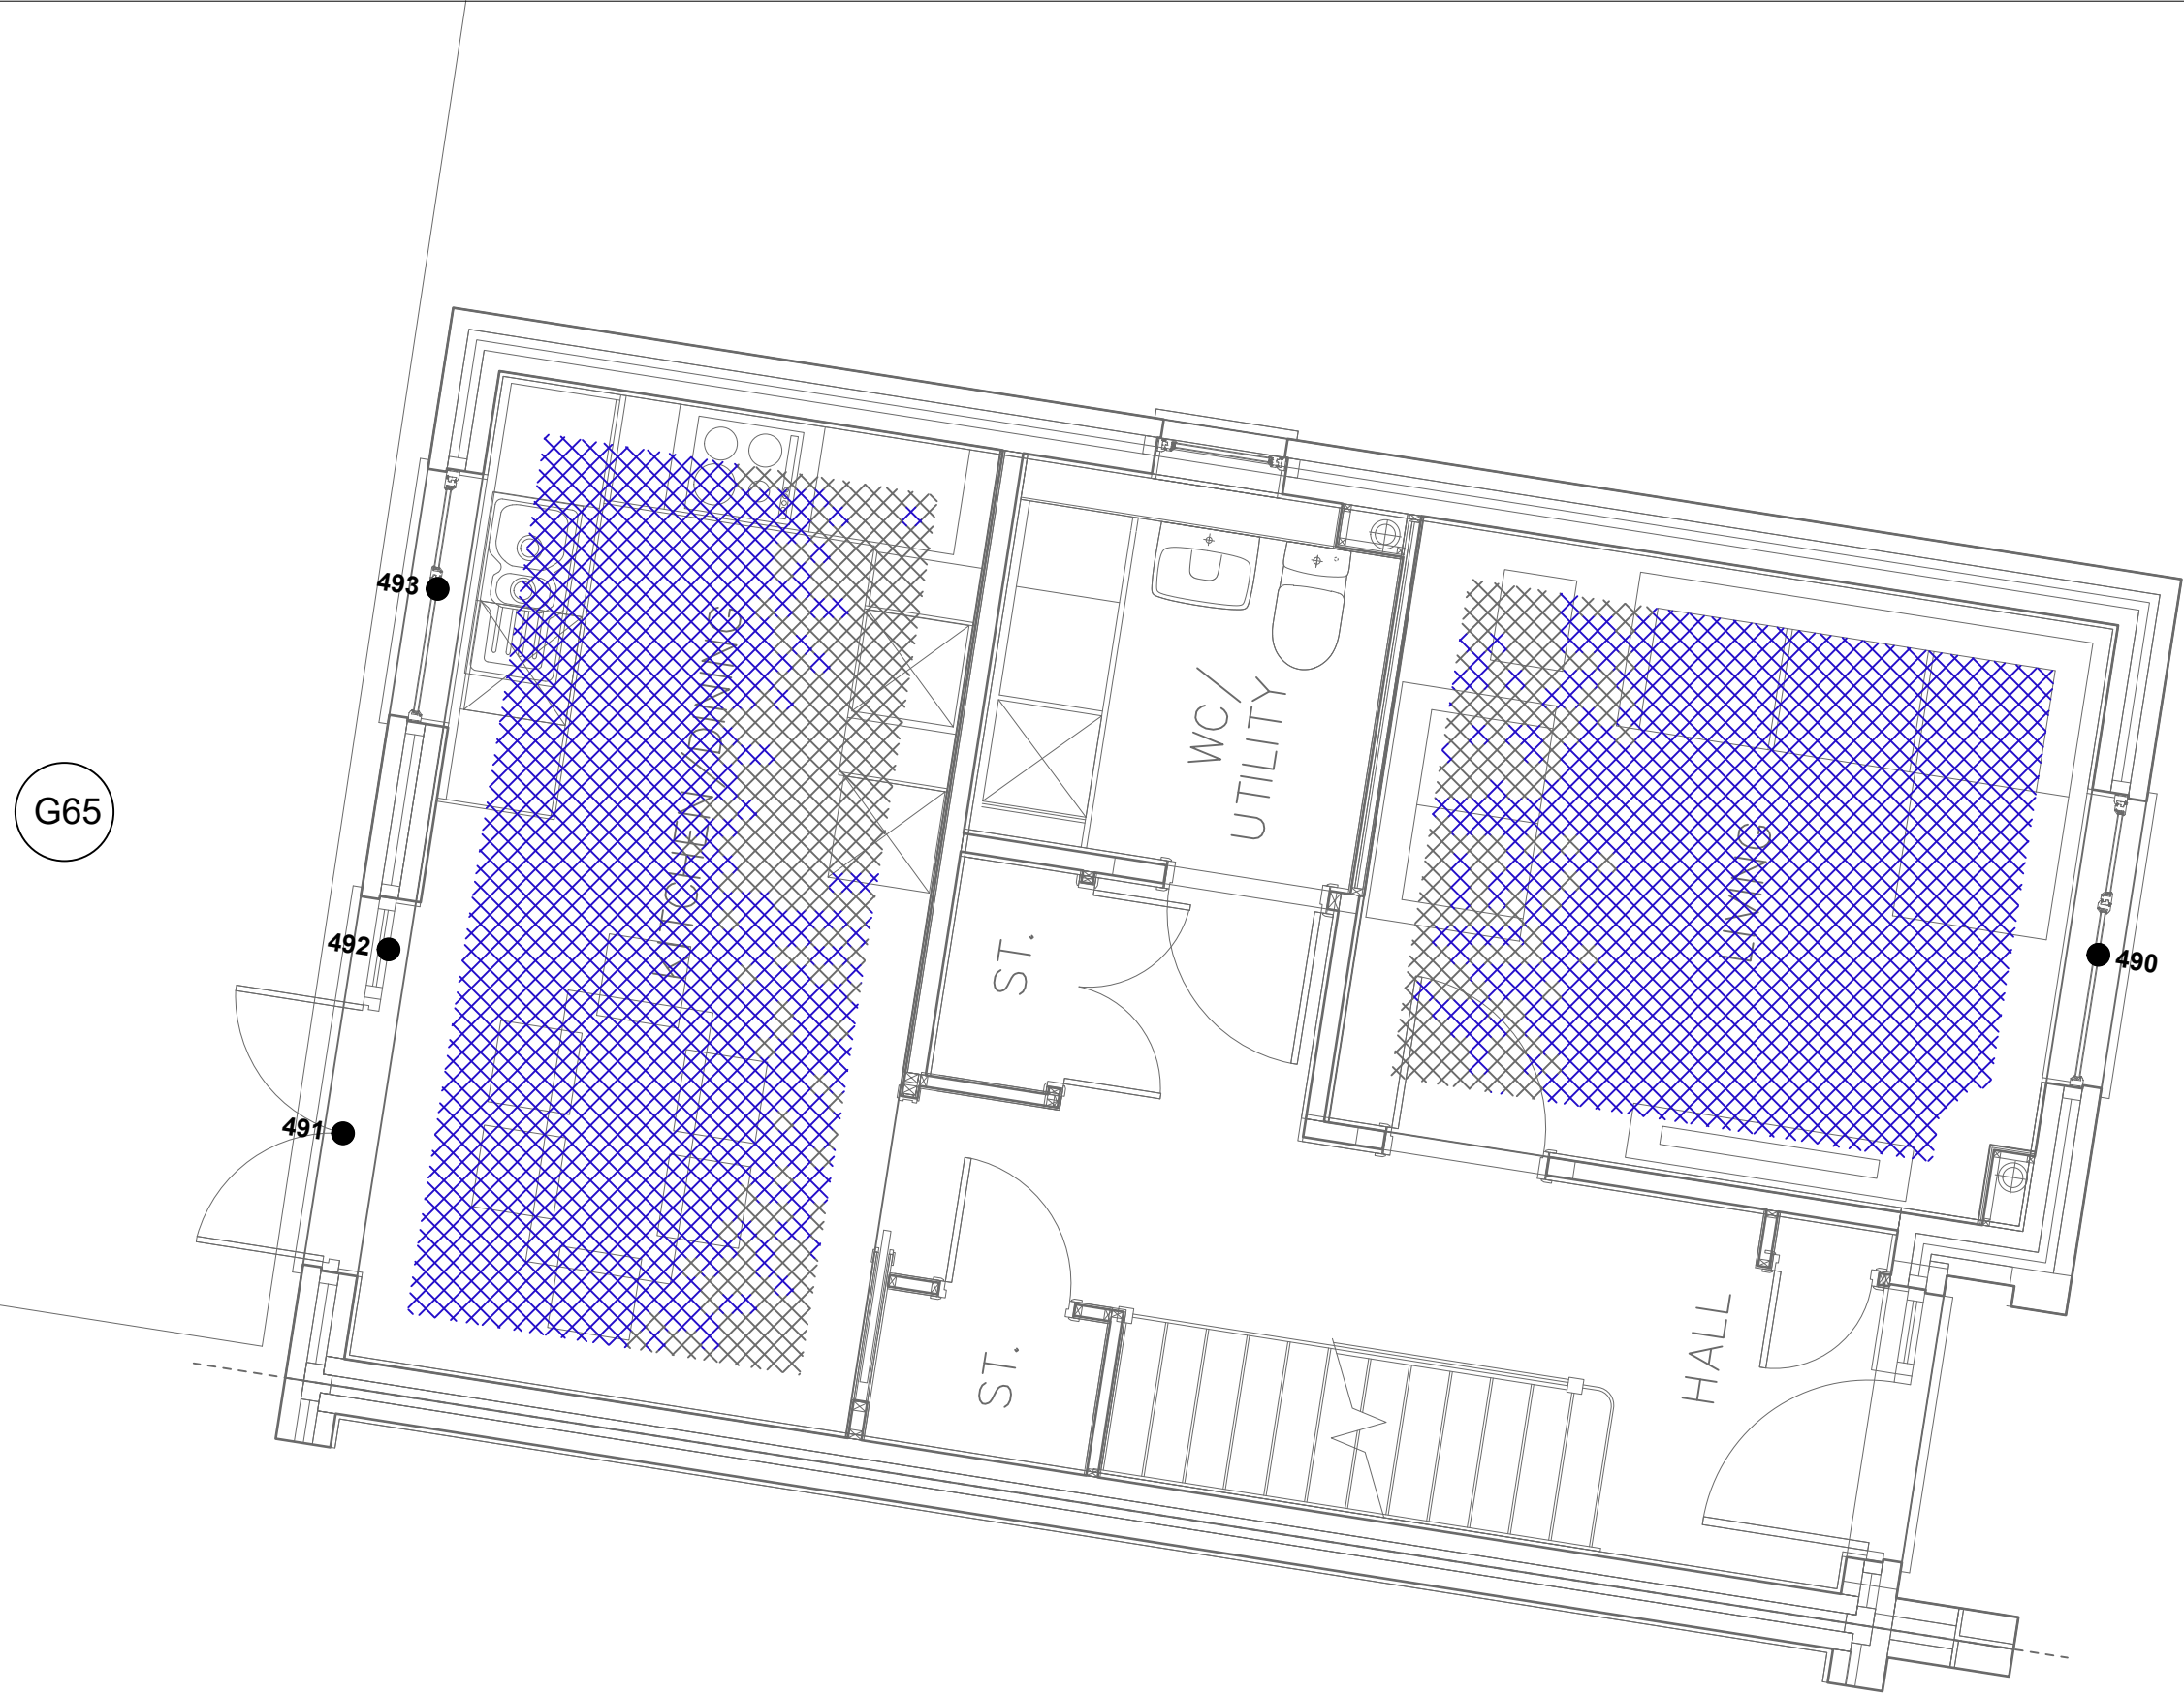

Drawing Title: Daylight Provision Contours

Scale: Do not scale


Drawing No: 139 of 200 Rev. -

Rev	Date	Details of revision



RIGHT OF LIGHT CONSULTING
Chartered Surveyors

Right of Light Consulting
Burley House
15 - 17 High Street
Rayleigh
Essex
SS6 7EW
TEL 0800 197 4836
E-MAIL enquiries@right-of-light.co.uk
WEBSITE www.right-of-light.co.uk

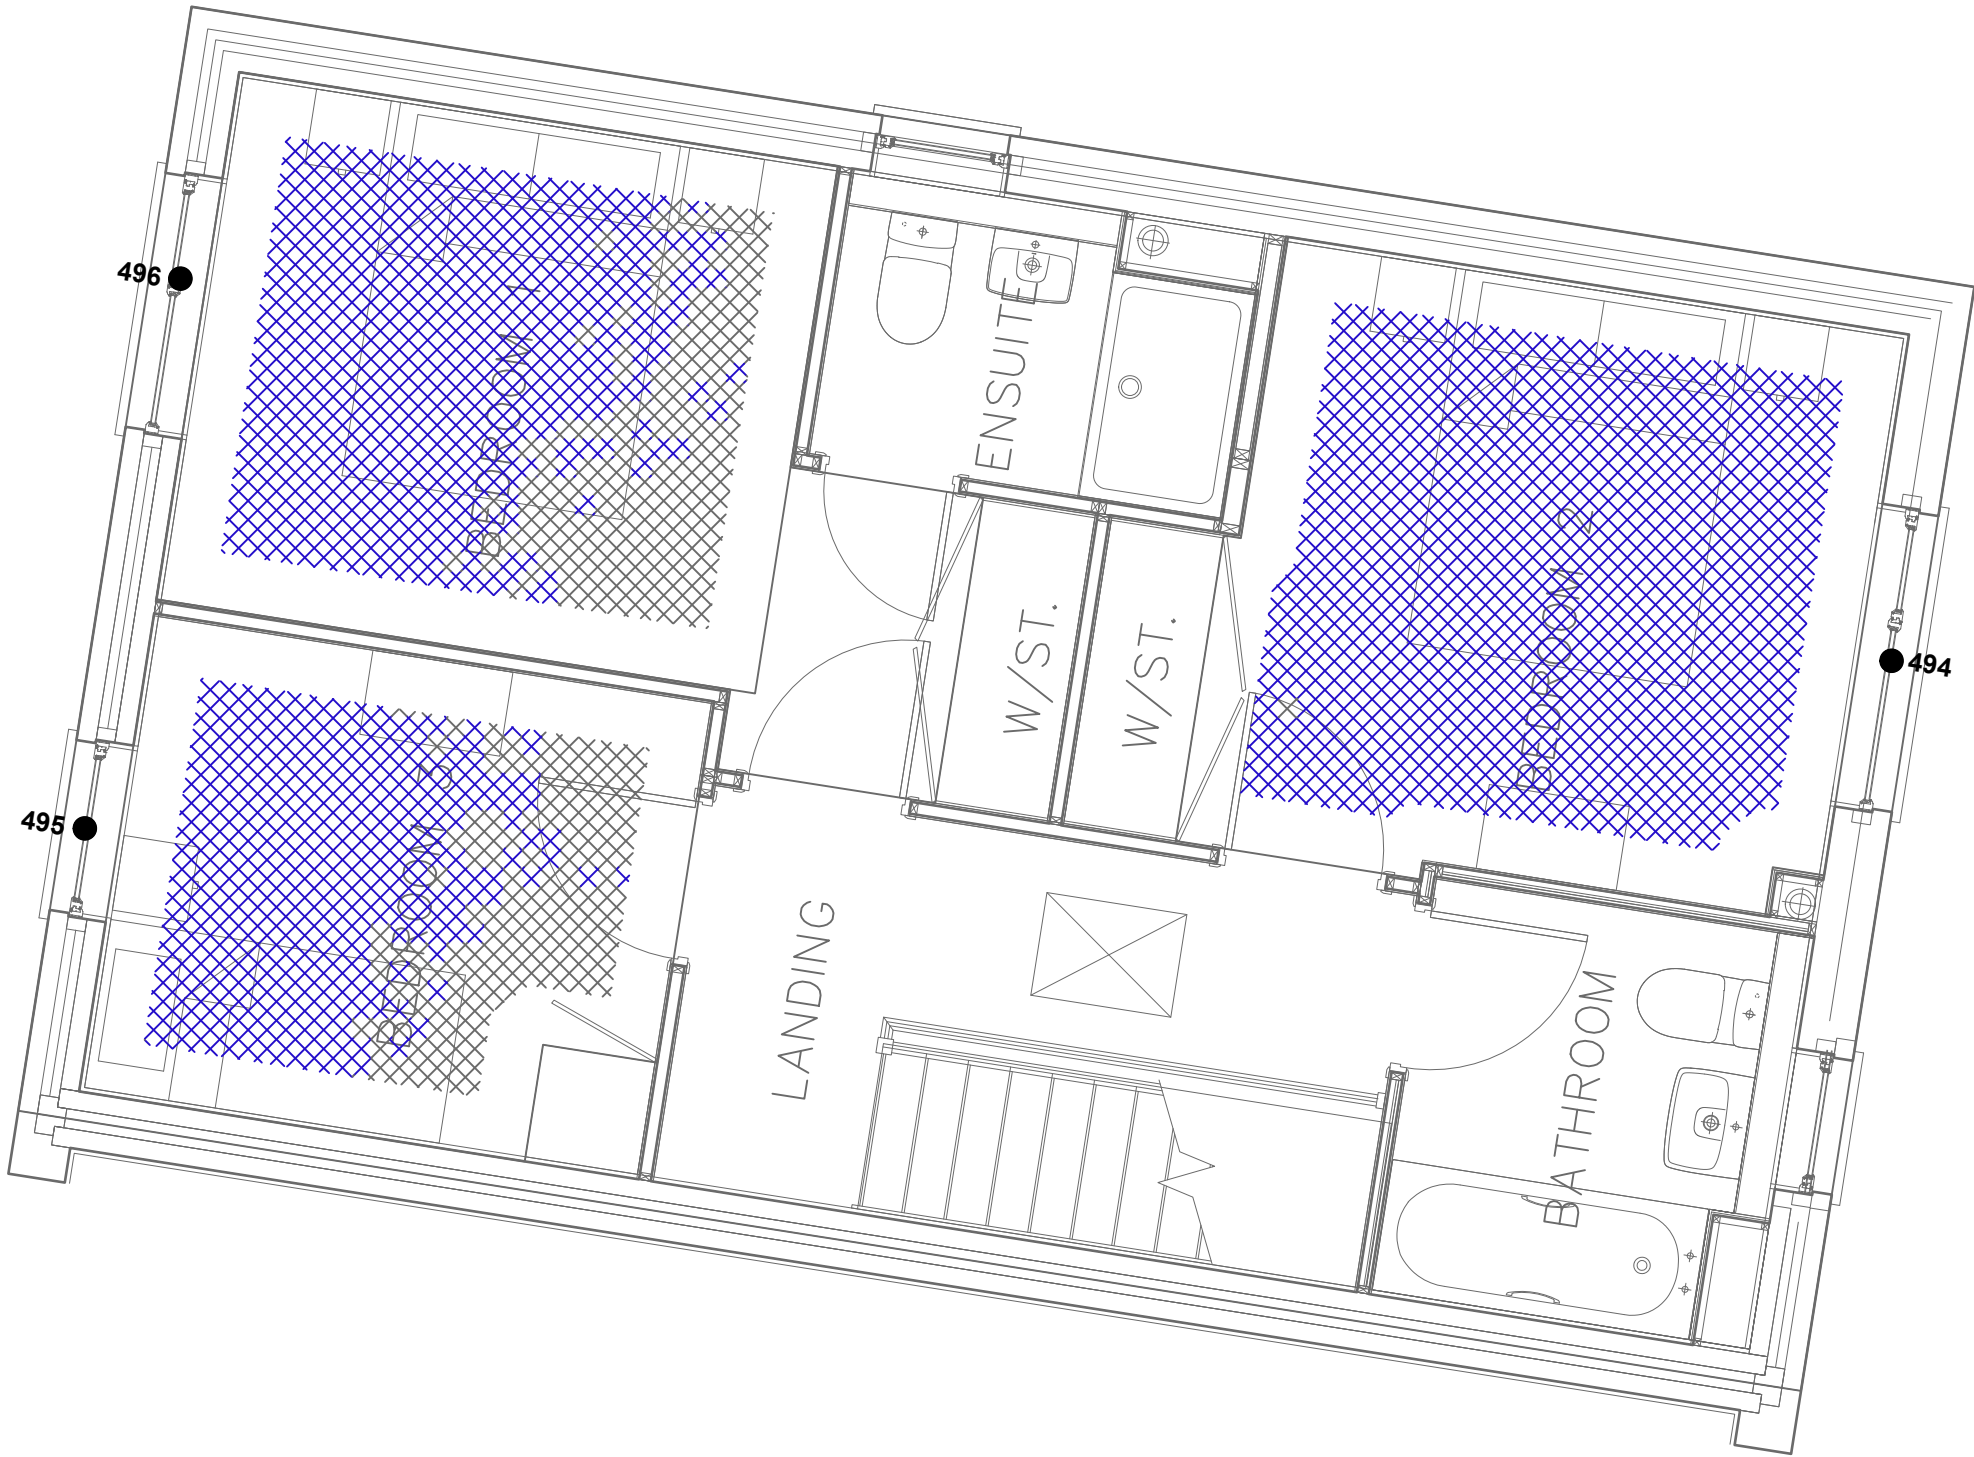

Key:


Area above target lux threshold


Area below target lux threshold


Window reference


Gardens and Amenity Areas

Drawing Title: Daylight Provision Contours

Scale: Do not scale

Drawing No: 140 of 200 Rev. -

Rev	Date	Details of revision



RIGHT OF LIGHT
CONSULTING

Chartered Surveyors

Right of Light Consulting

Burley House
15 - 17 High Street
Rayleigh
Essex
SS6 7EW
TEL 0800 197 4836
E-MAIL enquiries@right-of-light.co.uk
WEBSITE www.right-of-light.co.uk

Key:

Area above target lux threshold

Area below target lux threshold

Window reference

G1

Gardens and Amenity Areas

Drawing Title: Daylight Provision Contours

Scale: Do not scale


Drawing No: 141 of 200 Rev. -

Rev	Date	Details of revision



RIGHT OF LIGHT CONSULTING
Chartered Surveyors

Right of Light Consulting
Burley House
15 - 17 High Street
Rayleigh
Essex
SS6 7EW
TEL 0800 197 4836
E-MAIL enquiries@right-of-light.co.uk
WEBSITE www.right-of-light.co.uk

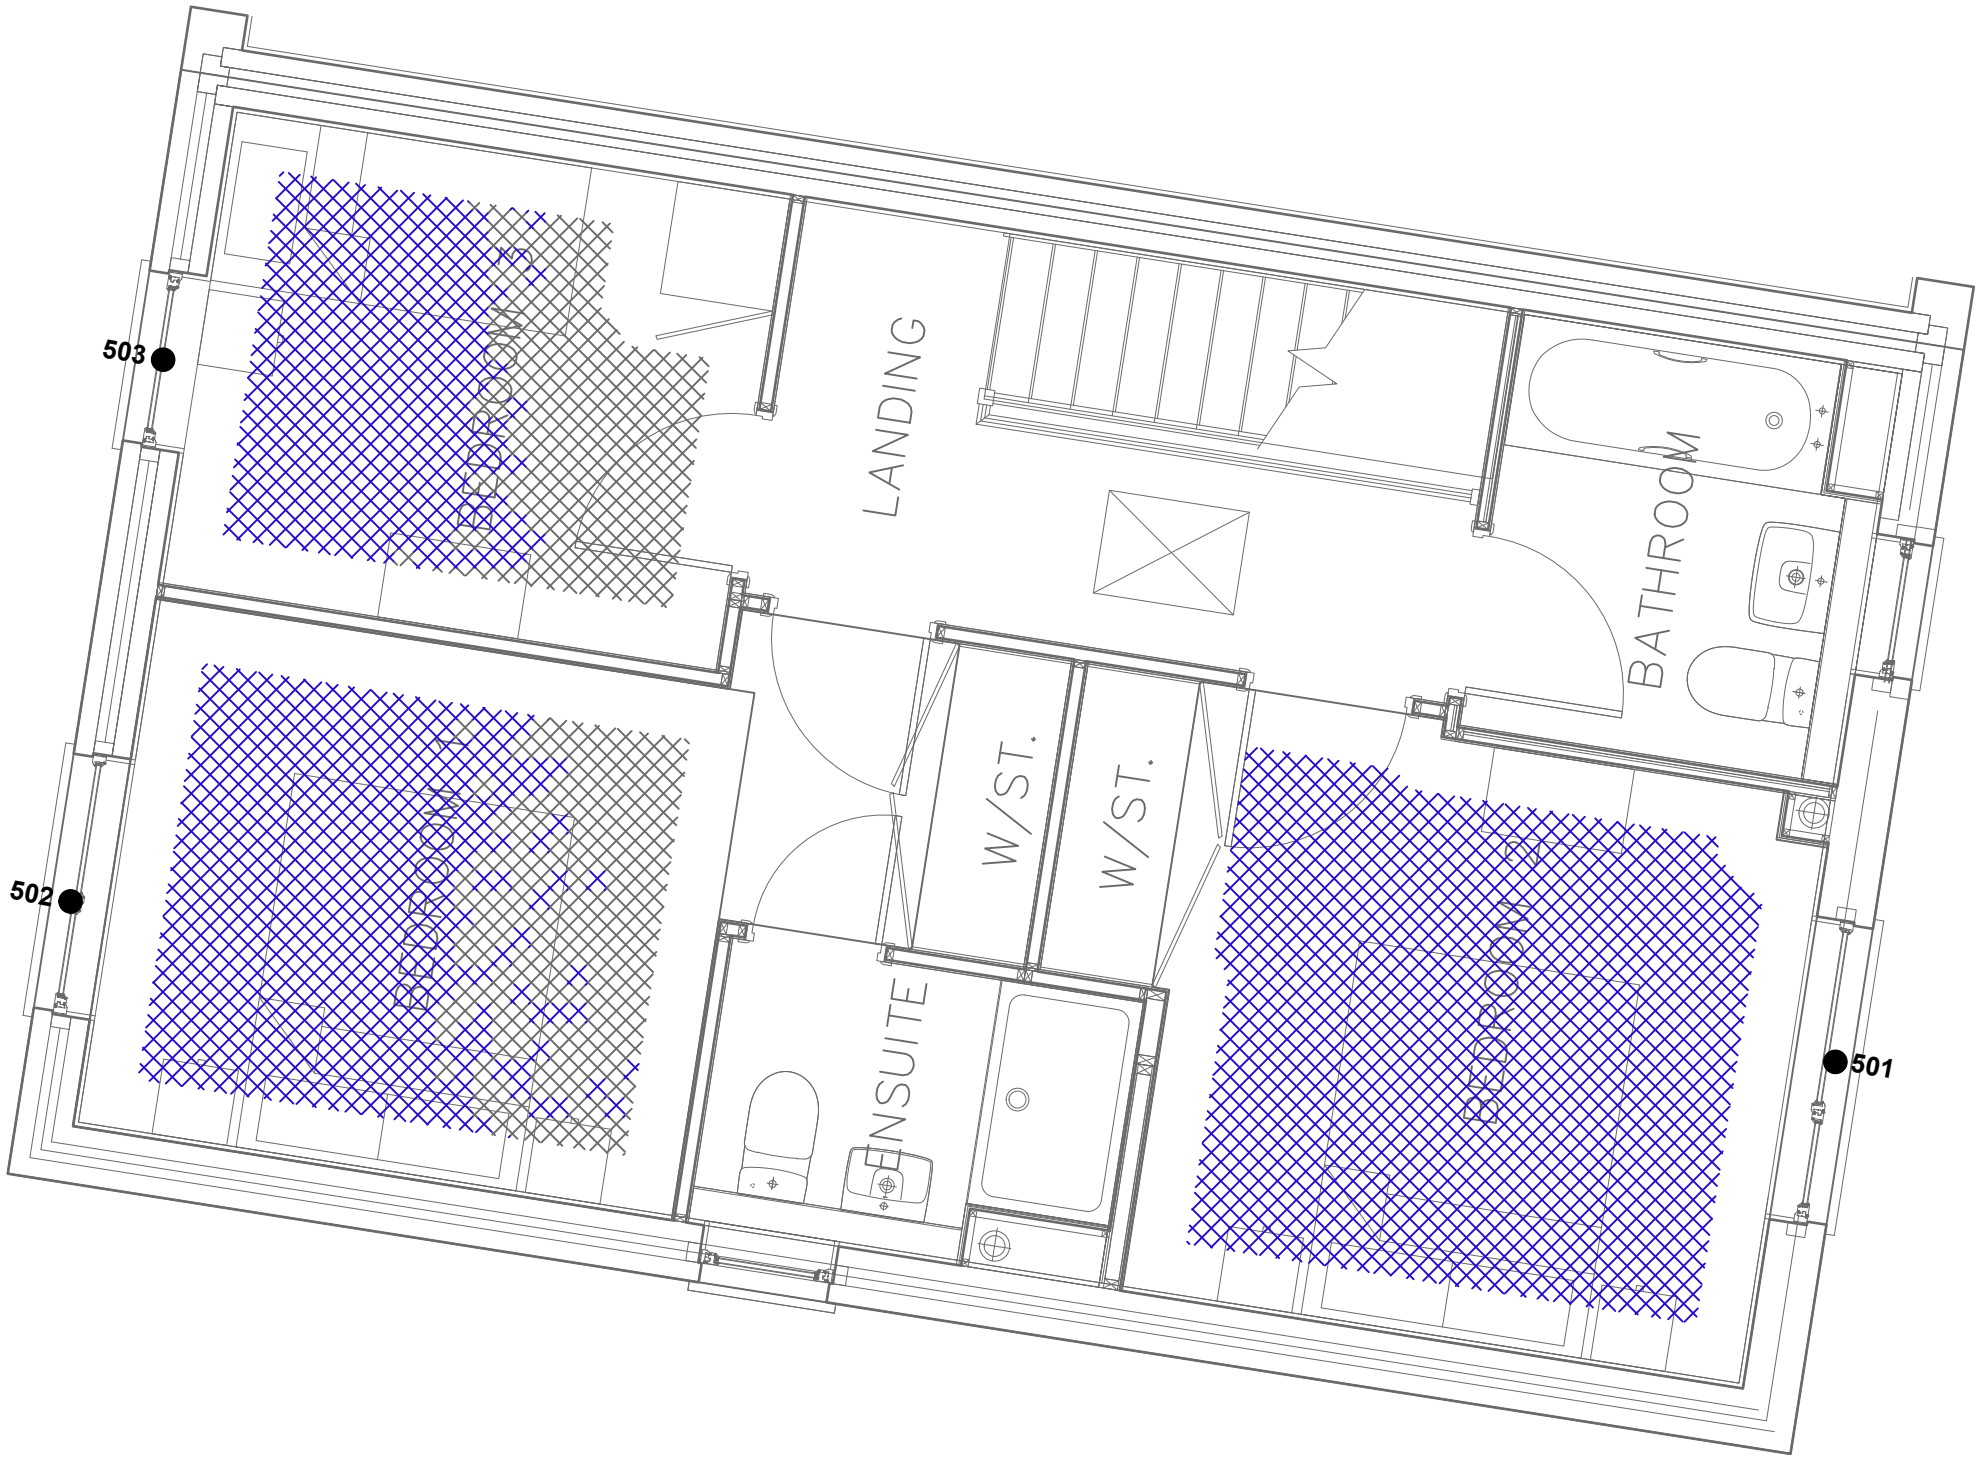

Key:

Area above target lux threshold

Area below target lux threshold

Window reference

G1

Gardens and Amenity Areas

Drawing Title: Daylight Provision Contours

Scale: Do not scale


Drawing No: 142 of 200Rev. -

Rev	Date	Details of revision



RIGHT OF LIGHT
CONSULTING
Chartered Surveyors

Right of Light Consulting
Burley House
15 - 17 High Street
Rayleigh
Essex
SS6 7EW
TEL 0800 197 4836
E-MAIL enquiries@right-of-light.co.uk
WEBSITE www.right-of-light.co.uk

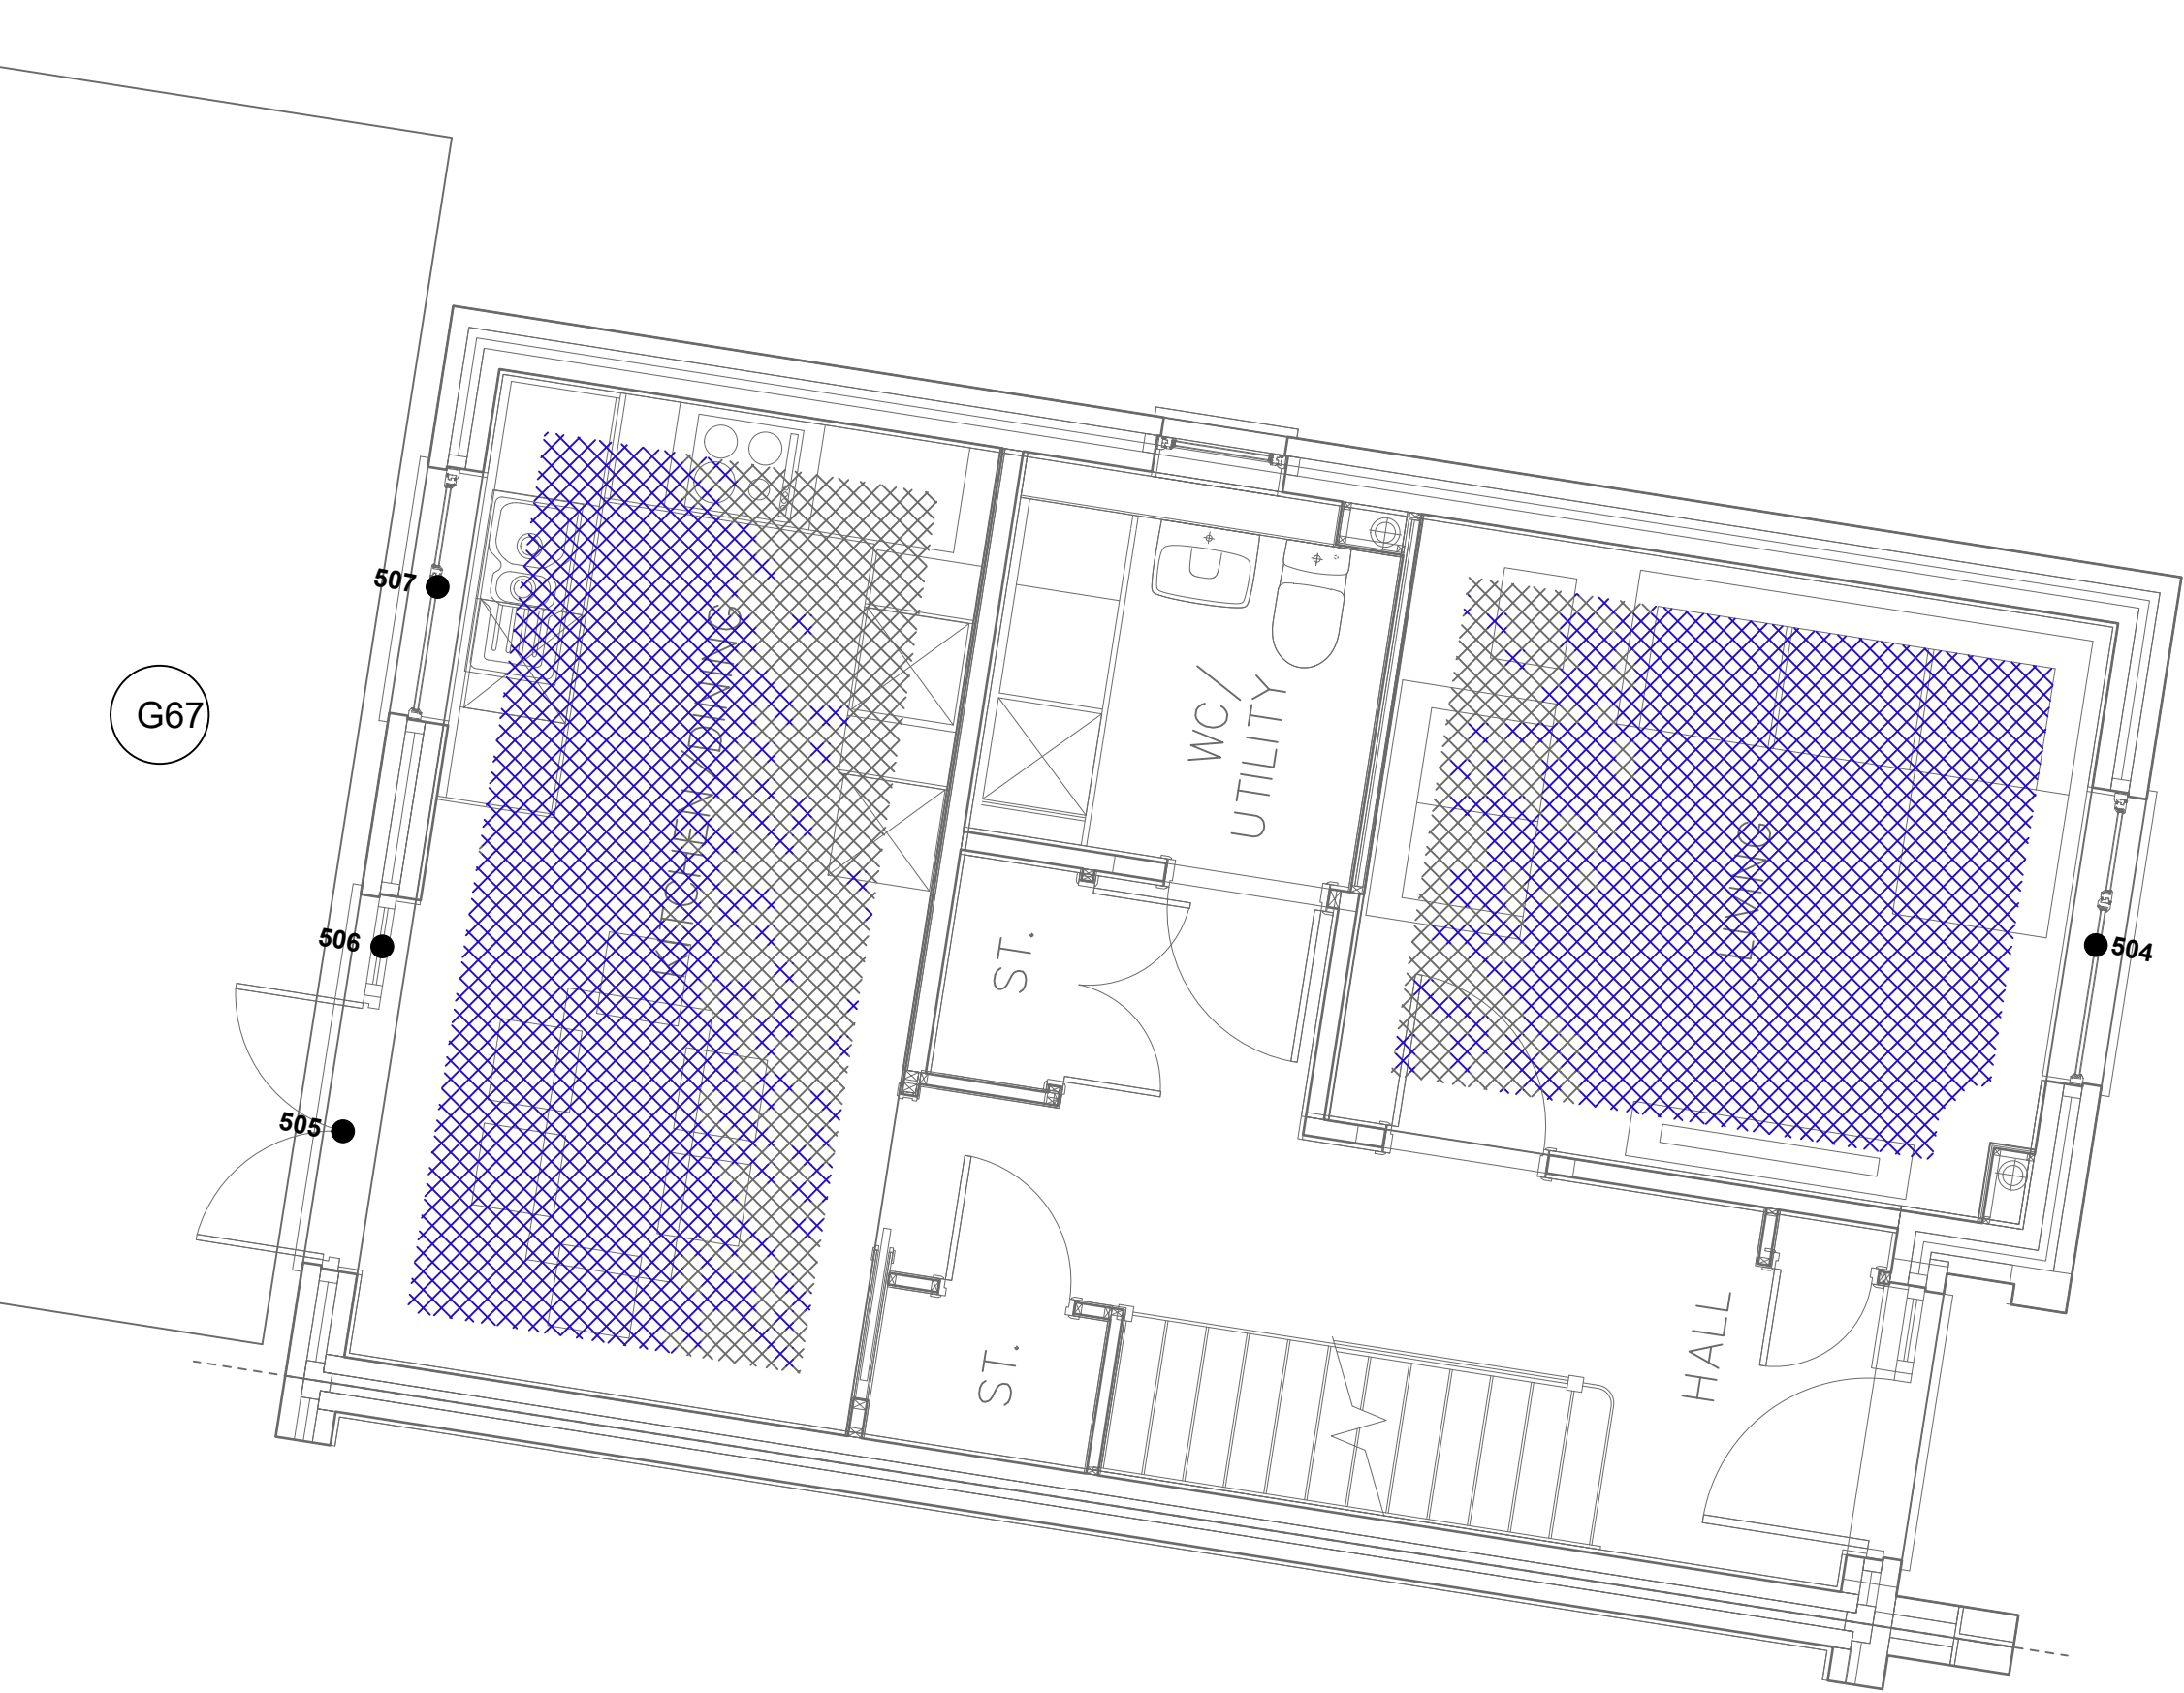

Key:

 Area above target lux threshold

 Area below target lux threshold

 Window reference

 Gardens and Amenity Areas

Drawing Title: Daylight Provision Contours

Scale: Do not scale


Drawing No: 143 of 200 Rev. -

Rev	Date	Details of revision



RIGHT OF LIGHT
CONSULTING
Chartered Surveyors

Right of Light Consulting
Burley House
15 - 17 High Street
Rayleigh
Essex
SS6 7EW
TEL 0800 197 4836
E-MAIL enquiries@right-of-light.co.uk
WEBSITE www.right-of-light.co.uk

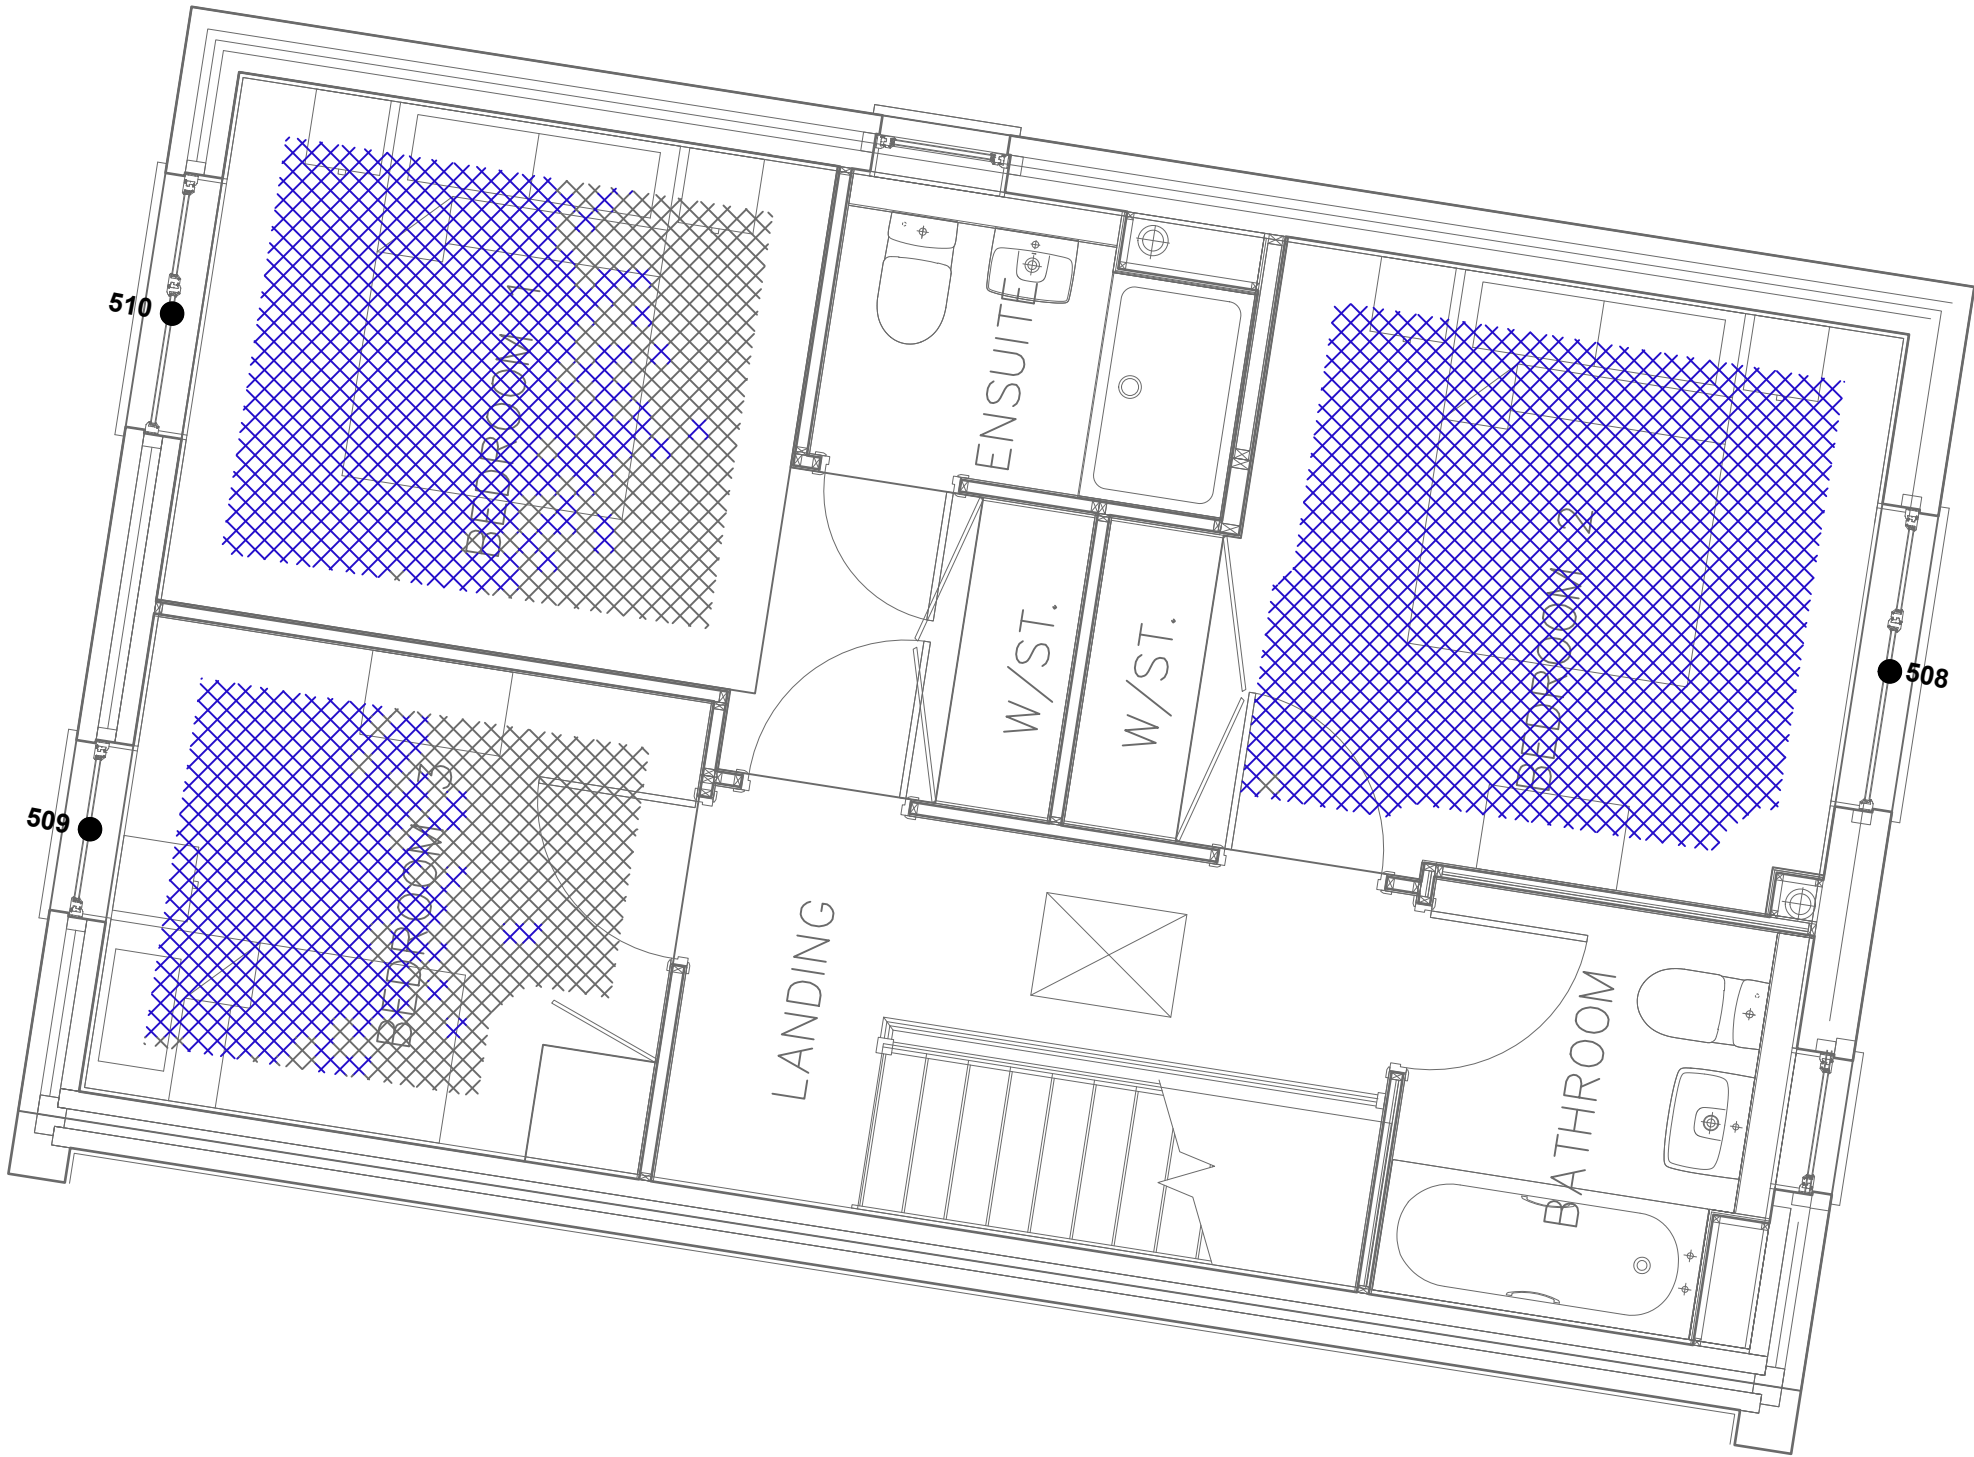

Key:

Area above target lux threshold

Area below target lux threshold

Window reference

G1

Gardens and Amenity Areas

Drawing Title: Daylight Provision Contours

Scale: Do not scale

Drawing No: 144 of 200Rev. -

Rev	Date	Details of revision



RIGHT OF LIGHT
CONSULTING
Chartered Surveyors

Right of Light Consulting
Burley House
15 - 17 High Street
Rayleigh
Essex
SS6 7EW
TEL 0800 197 4836
E-MAIL enquiries@right-of-light.co.uk
WEBSITE www.right-of-light.co.uk

Key:


Area above target lux threshold

Area below target lux threshold

Window reference

G1

Gardens and Amenity Areas

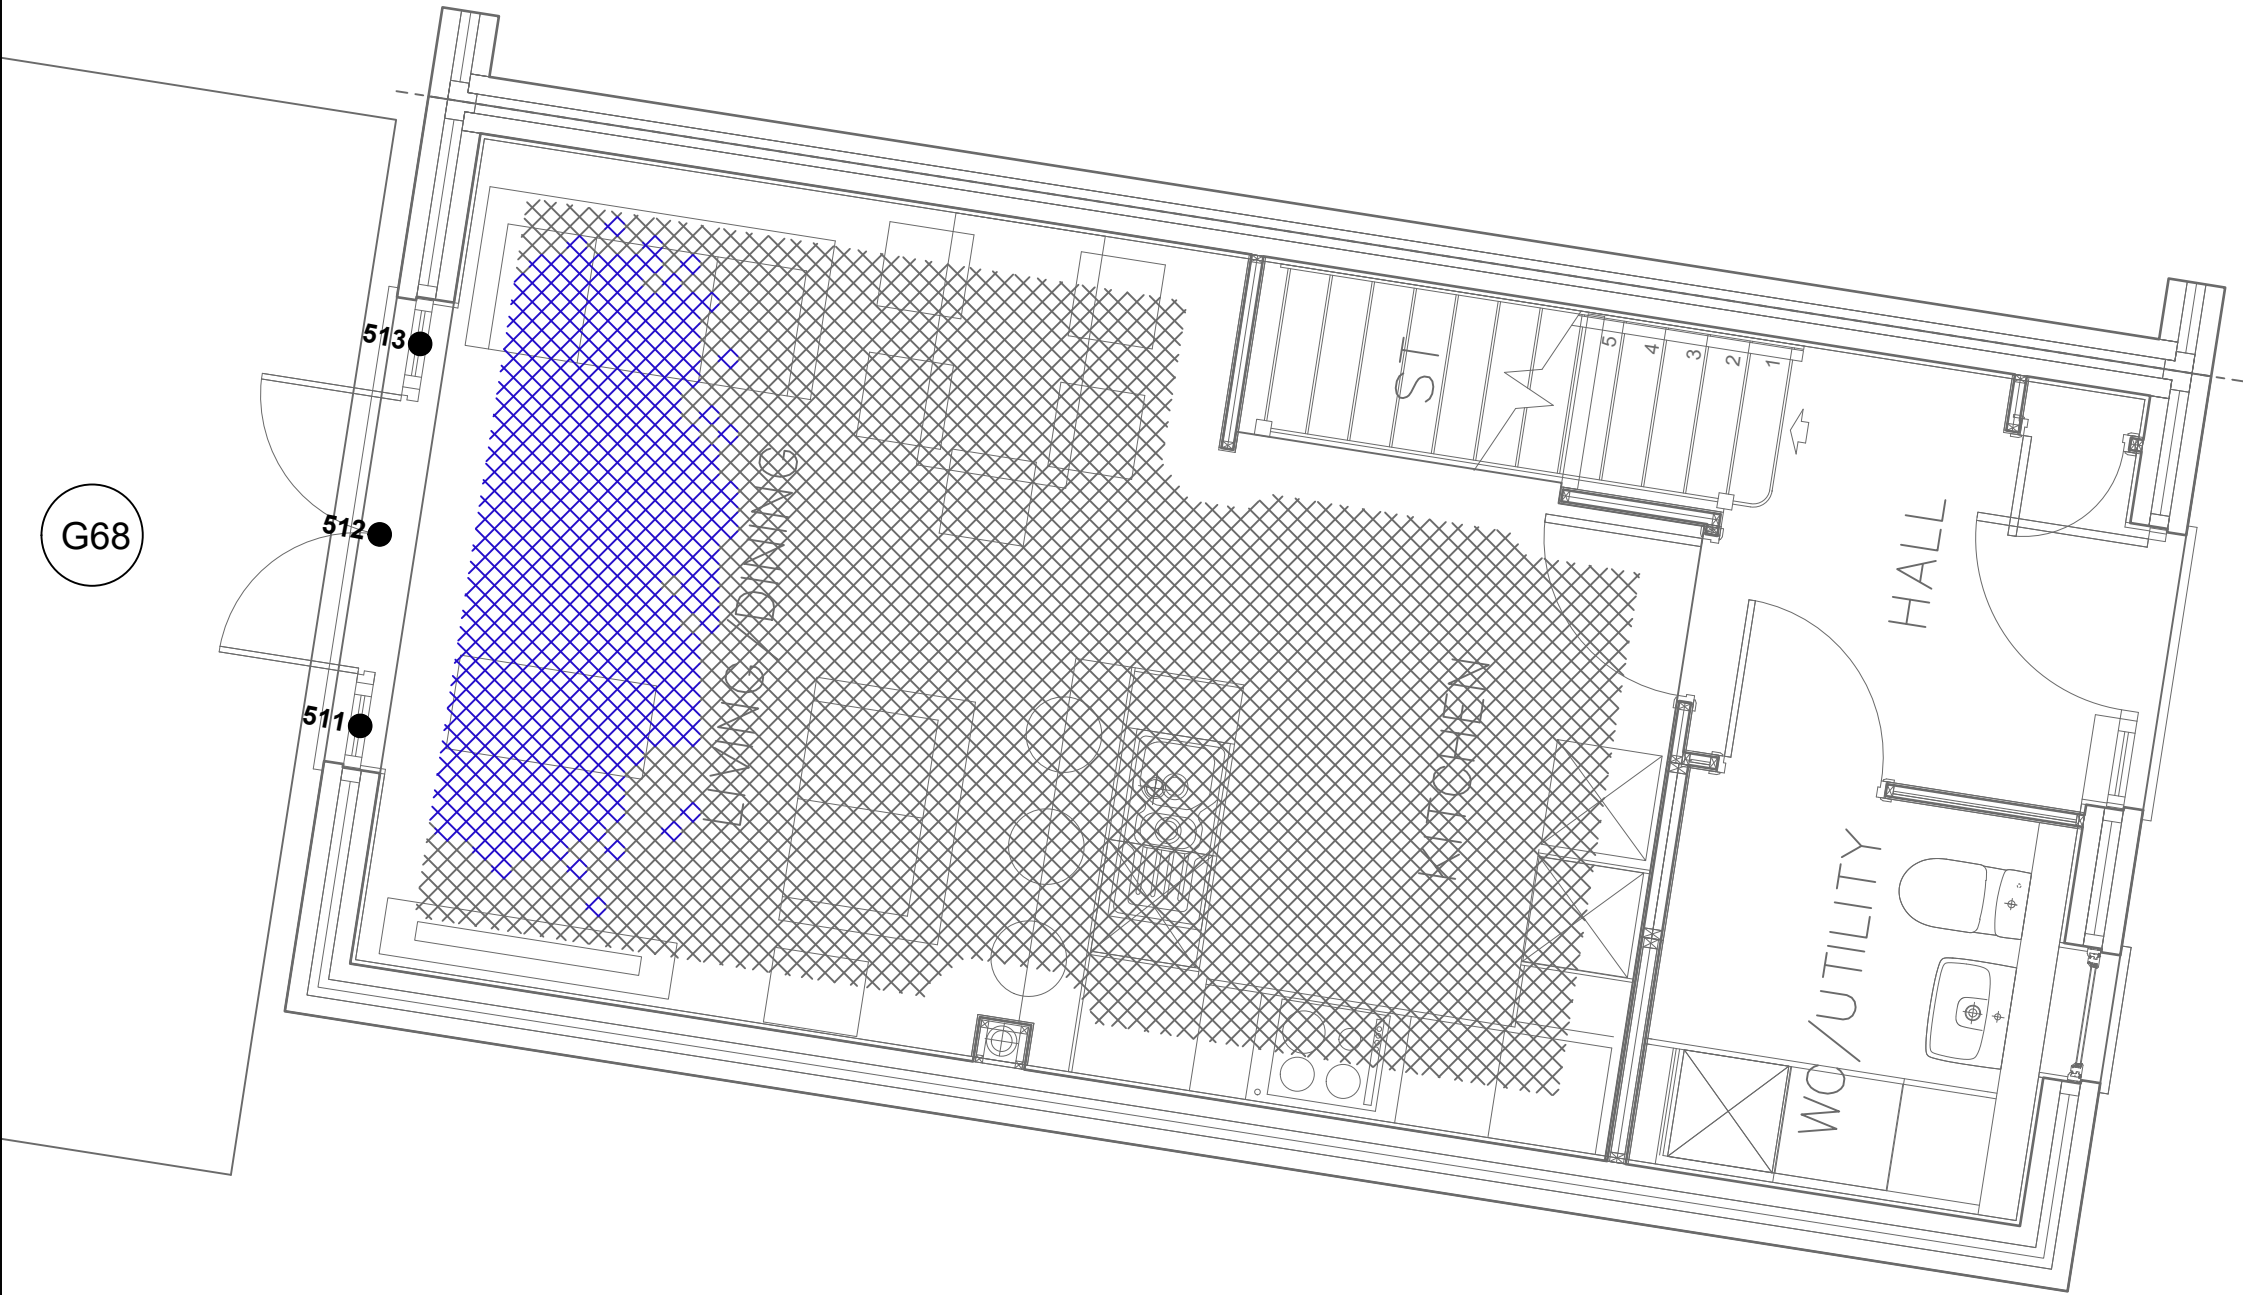

Drawing Title: Daylight Provision Contours

Scale: Do not scale


Drawing No: 145 of 200 Rev. -

Rev	Date	Details of revision



RIGHT OF LIGHT
CONSULTING
Chartered Surveyors

Right of Light Consulting
Burley House
15 - 17 High Street
Rayleigh
Essex
SS6 7EW
TEL 0800 197 4836
E-MAIL enquiries@right-of-light.co.uk
WEBSITE www.right-of-light.co.uk

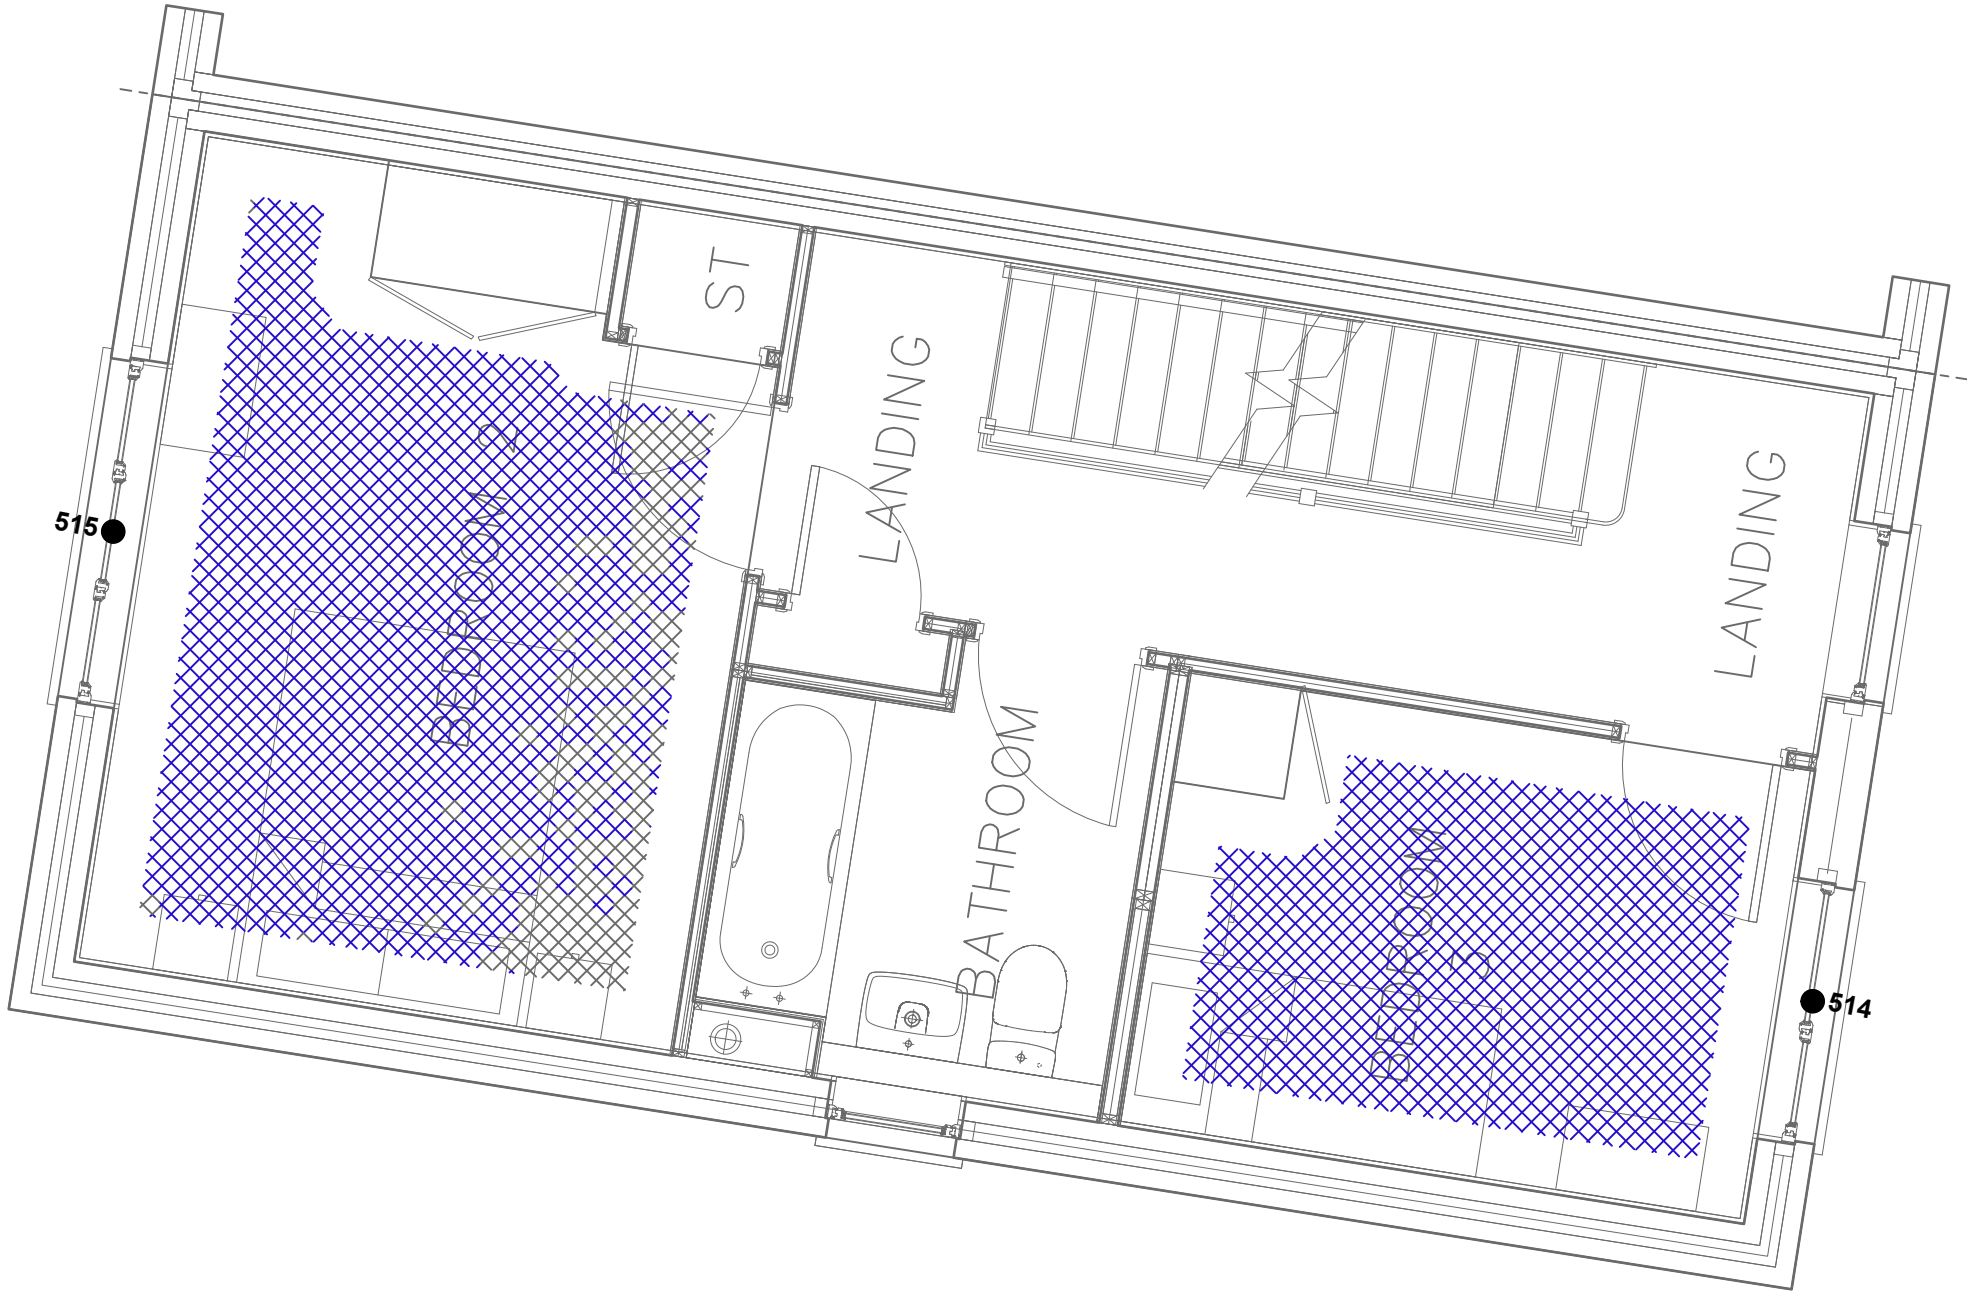

- Key:
-  Area above target lux threshold
 -  Area below target lux threshold
 -  Window reference
 -  Gardens and Amenity Areas

Drawing Title: Daylight Provision Contours

Scale: Do not scale

Drawing No: 146 of 200 Rev. -

Rev	Date	Details of revision



RIGHT OF LIGHT CONSULTING
Chartered Surveyors

Right of Light Consulting
Burley House
15 - 17 High Street
Rayleigh
Essex
SS6 7EW
TEL 0800 197 4836
E-MAIL enquiries@right-of-light.co.uk
WEBSITE www.right-of-light.co.uk



Key:

Area above target lux threshold

Area below target lux threshold

Window reference

G1

Gardens and Amenity Areas

Drawing Title: Daylight Provision Contours

Scale: Do not scale


Drawing No: 147 of 200 Rev. -

Rev	Date	Details of revision



RIGHT OF LIGHT
CONSULTING
Chartered Surveyors

Right of Light Consulting
Burley House
15 - 17 High Street
Rayleigh
Essex
SS6 7EW
TEL 0800 197 4836
E-MAIL enquiries@right-of-light.co.uk
WEBSITE www.right-of-light.co.uk

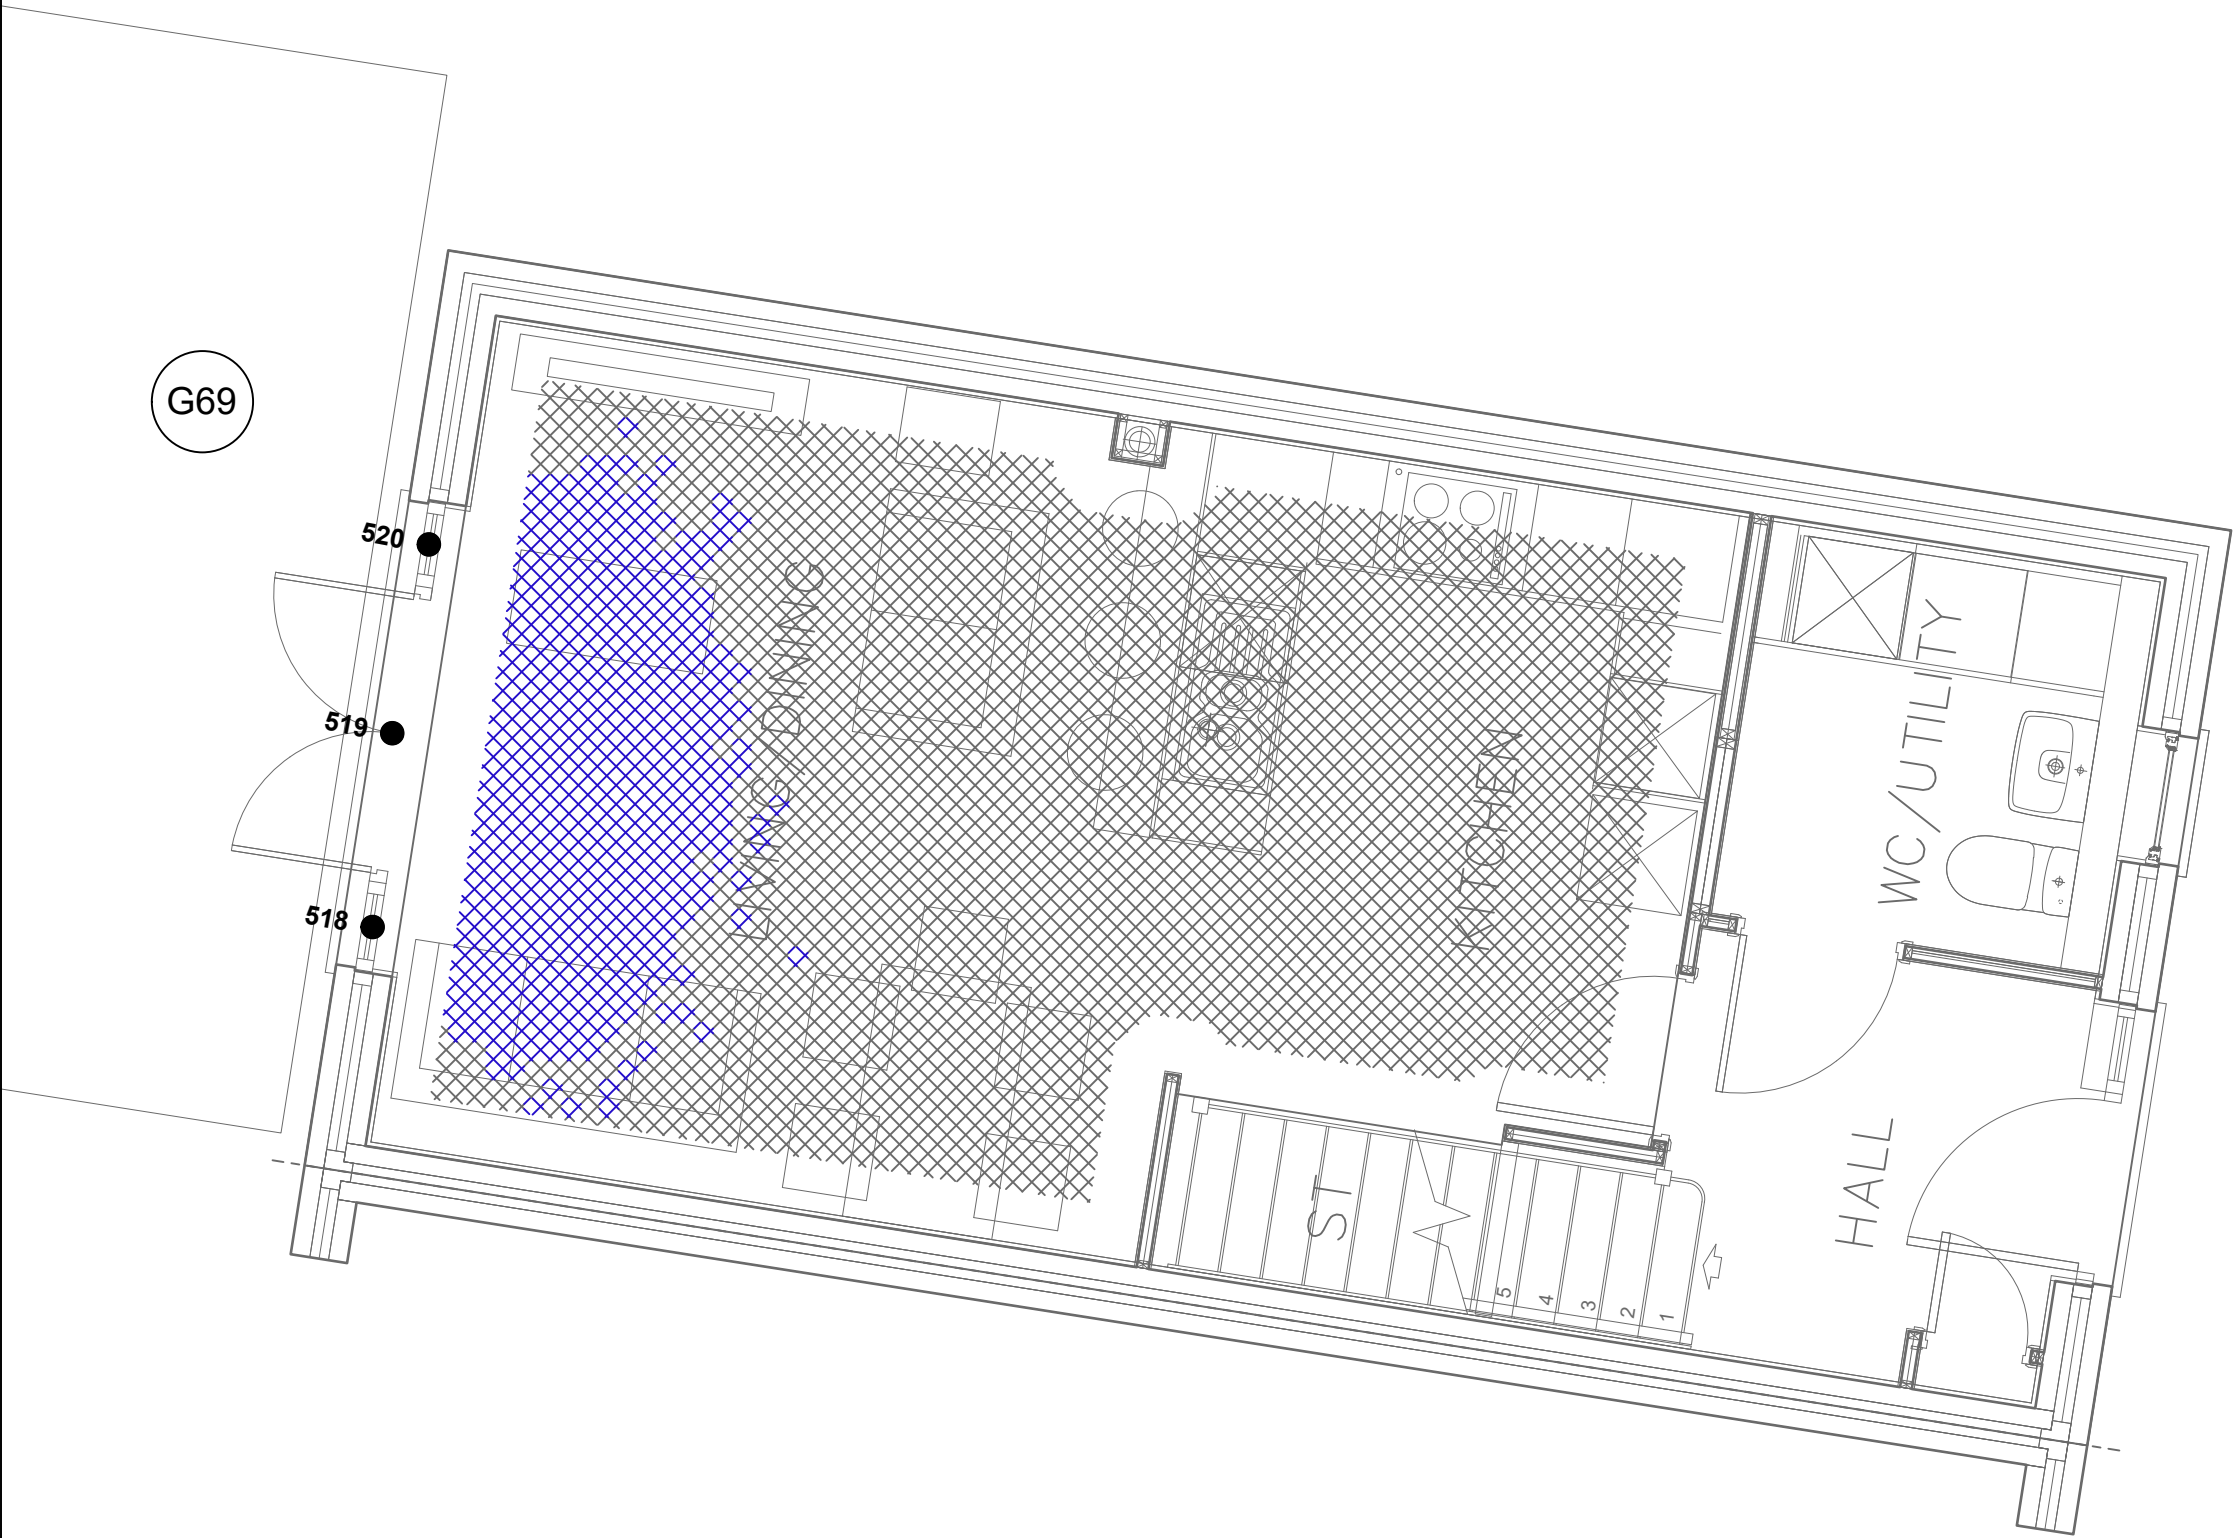

- Key:
-  Area above target lux threshold
 -  Area below target lux threshold
 -  Window reference
 -  Gardens and Amenity Areas

Drawing Title: Daylight Provision Contours

Scale: Do not scale

Drawing No: 148 of 200 Rev. -

Rev	Date	Details of revision



RIGHT OF LIGHT CONSULTING
Chartered Surveyors

Right of Light Consulting
Burley House
15 - 17 High Street
Rayleigh
Essex
SS6 7EW
TEL 0800 197 4836
E-MAIL enquiries@right-of-light.co.uk
WEBSITE www.right-of-light.co.uk



Key:

Area above target lux threshold

Area below target lux threshold

Window reference

Gardens and Amenity Areas

Drawing Title: Daylight Provision Contours

Scale: Do not scale

Drawing No: 149 of 200Rev. -

Rev	Date	Details of revision



RIGHT OF LIGHT
CONSULTING
Chartered Surveyors

Right of Light Consulting
Burley House
15 - 17 High Street
Rayleigh
Essex
SS6 7EW
TEL 0800 197 4836
E-MAIL enquiries@right-of-light.co.uk
WEBSITE www.right-of-light.co.uk



Key:

Area above target lux threshold

Area below target lux threshold

Window reference

Gardens and Amenity Areas

Drawing Title: Daylight Provision Contours

Scale: Do not scale


Drawing No: 150 of 200 Rev. -

Rev	Date	Details of revision



RIGHT OF LIGHT CONSULTING
Chartered Surveyors

Right of Light Consulting
Burley House
15 - 17 High Street
Rayleigh
Essex
SS6 7EW
TEL 0800 197 4836
E-MAIL enquiries@right-of-light.co.uk
WEBSITE www.right-of-light.co.uk

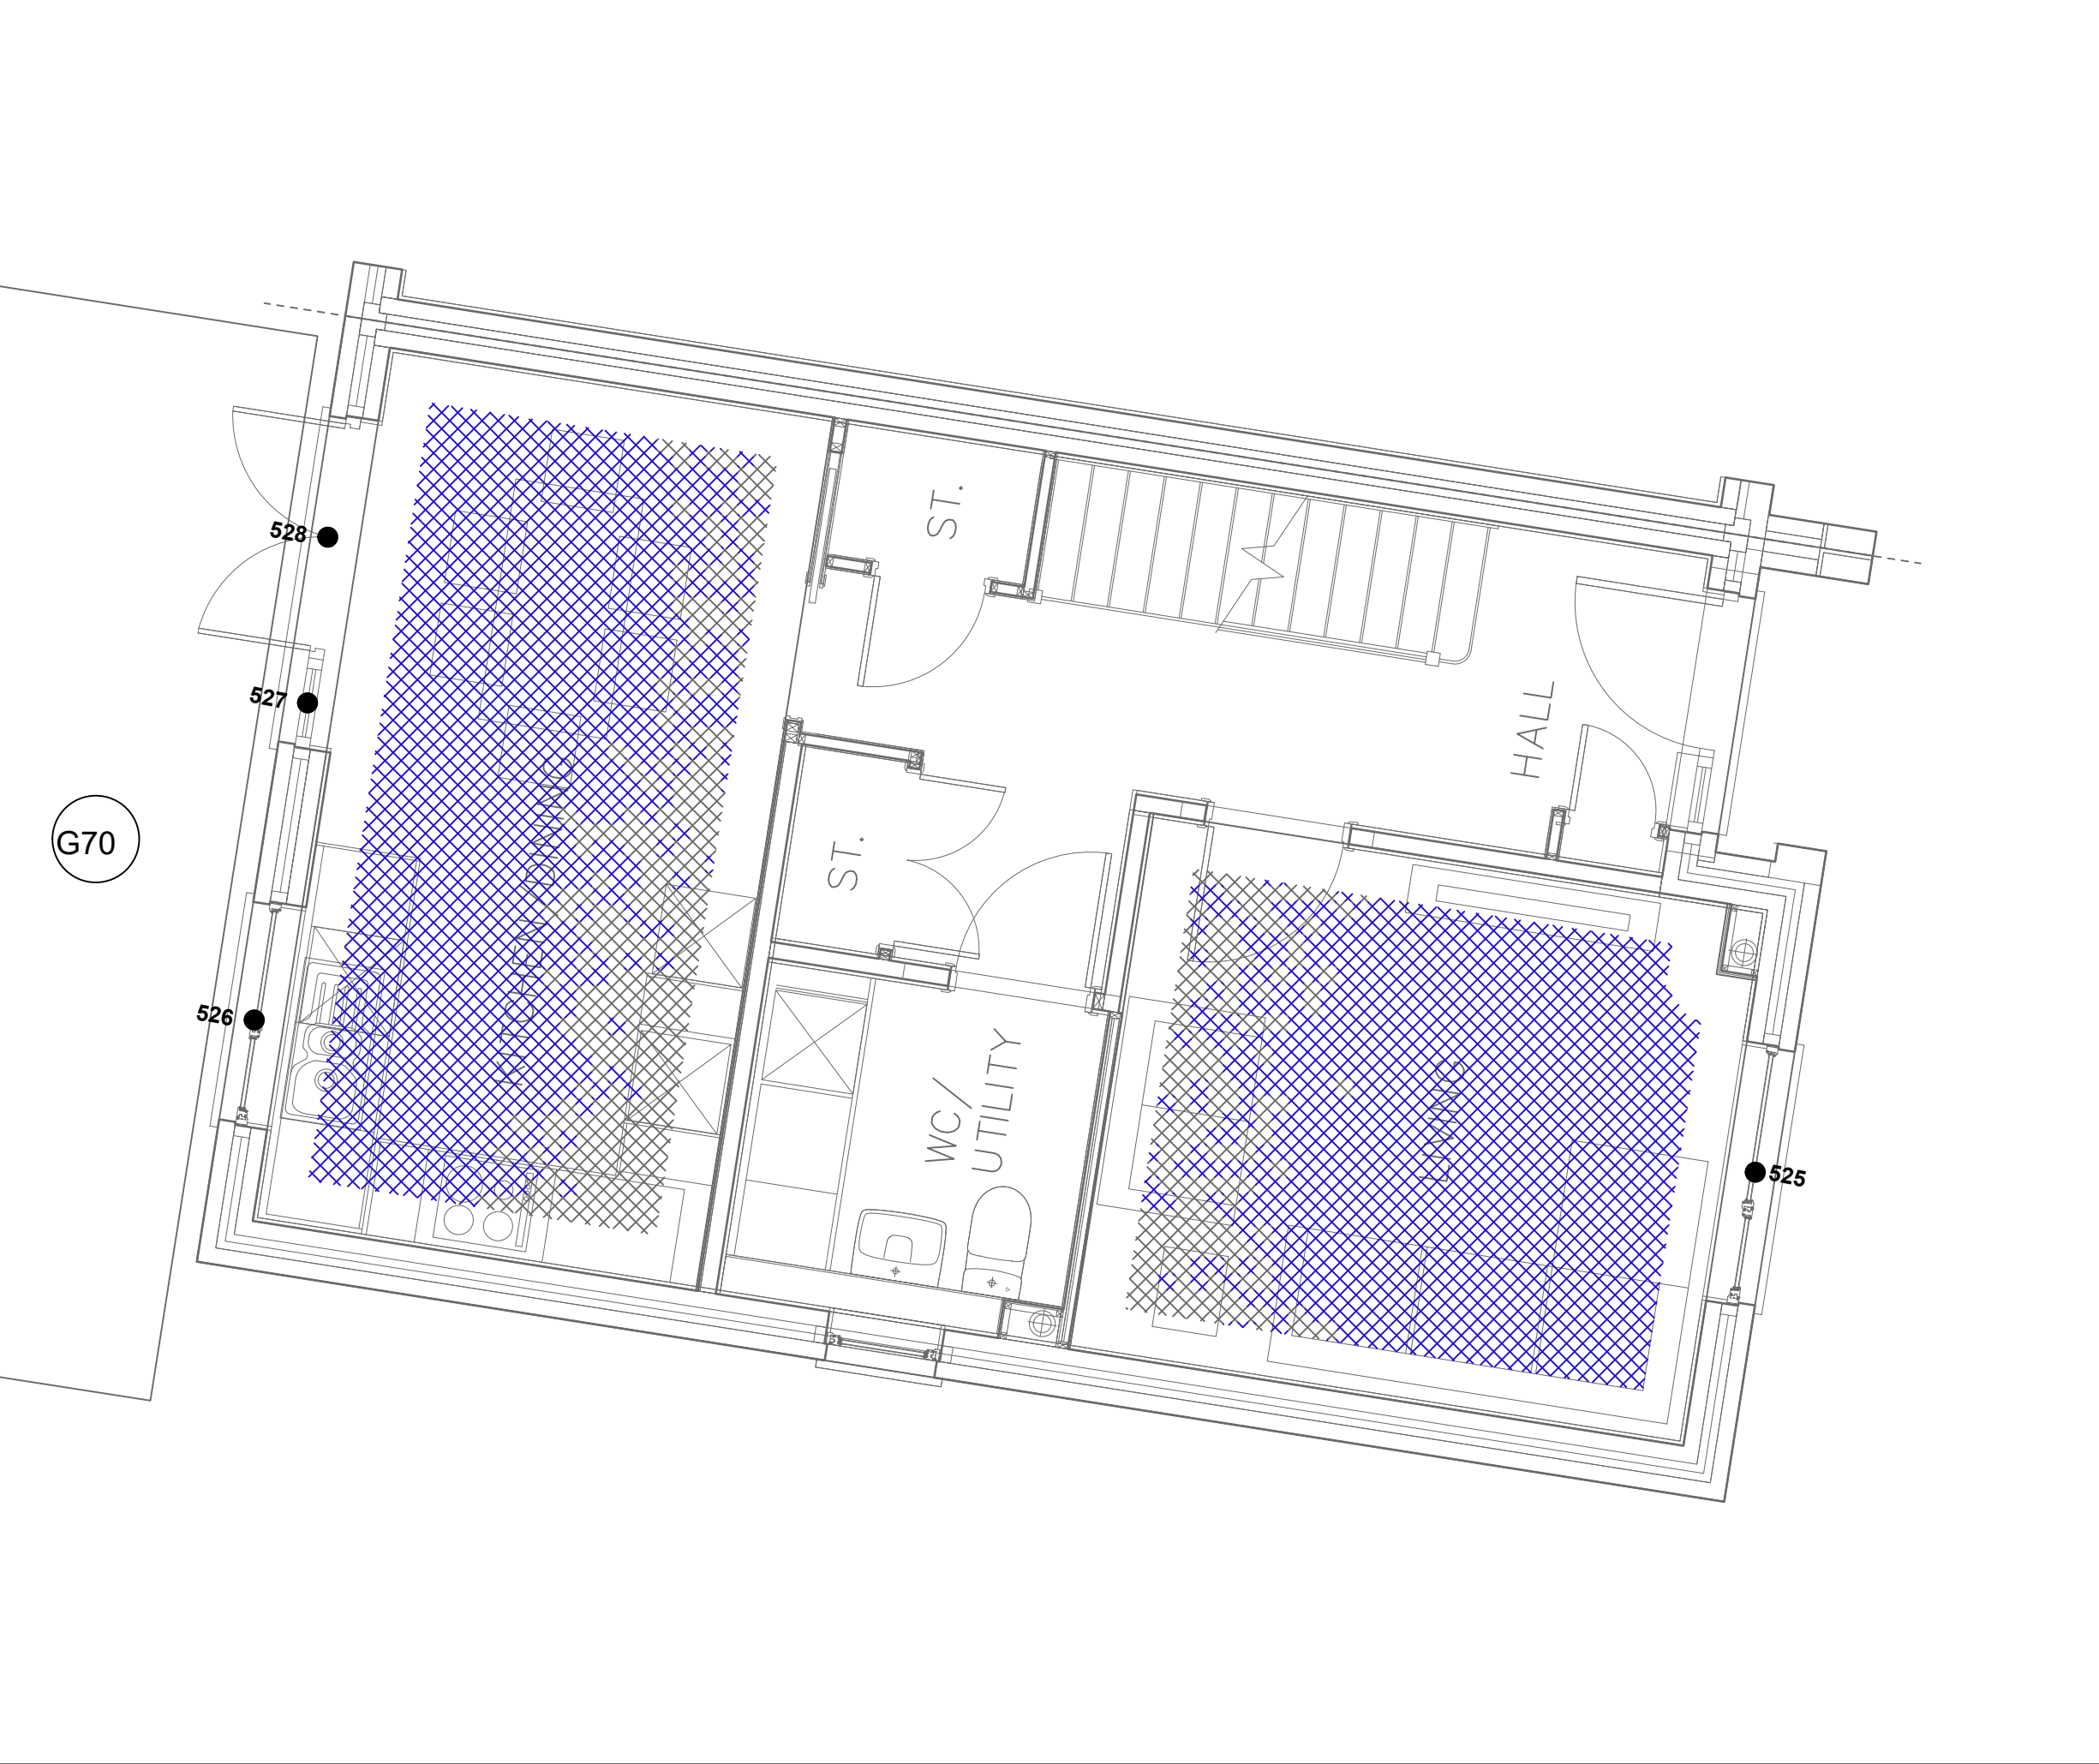

Key:

Area above target lux threshold

Area below target lux threshold

Window reference

Gardens and Amenity Areas

Drawing Title: Daylight Provision Contours

Scale: Do not scale


Drawing No: 151 of 200 Rev. -

Rev	Date	Details of revision



RIGHT OF LIGHT
CONSULTING
Chartered Surveyors

Right of Light Consulting
Burley House
15 - 17 High Street
Rayleigh
Essex
SS6 7EW
TEL 0800 197 4836
E-MAIL enquiries@right-of-light.co.uk
WEBSITE www.right-of-light.co.uk

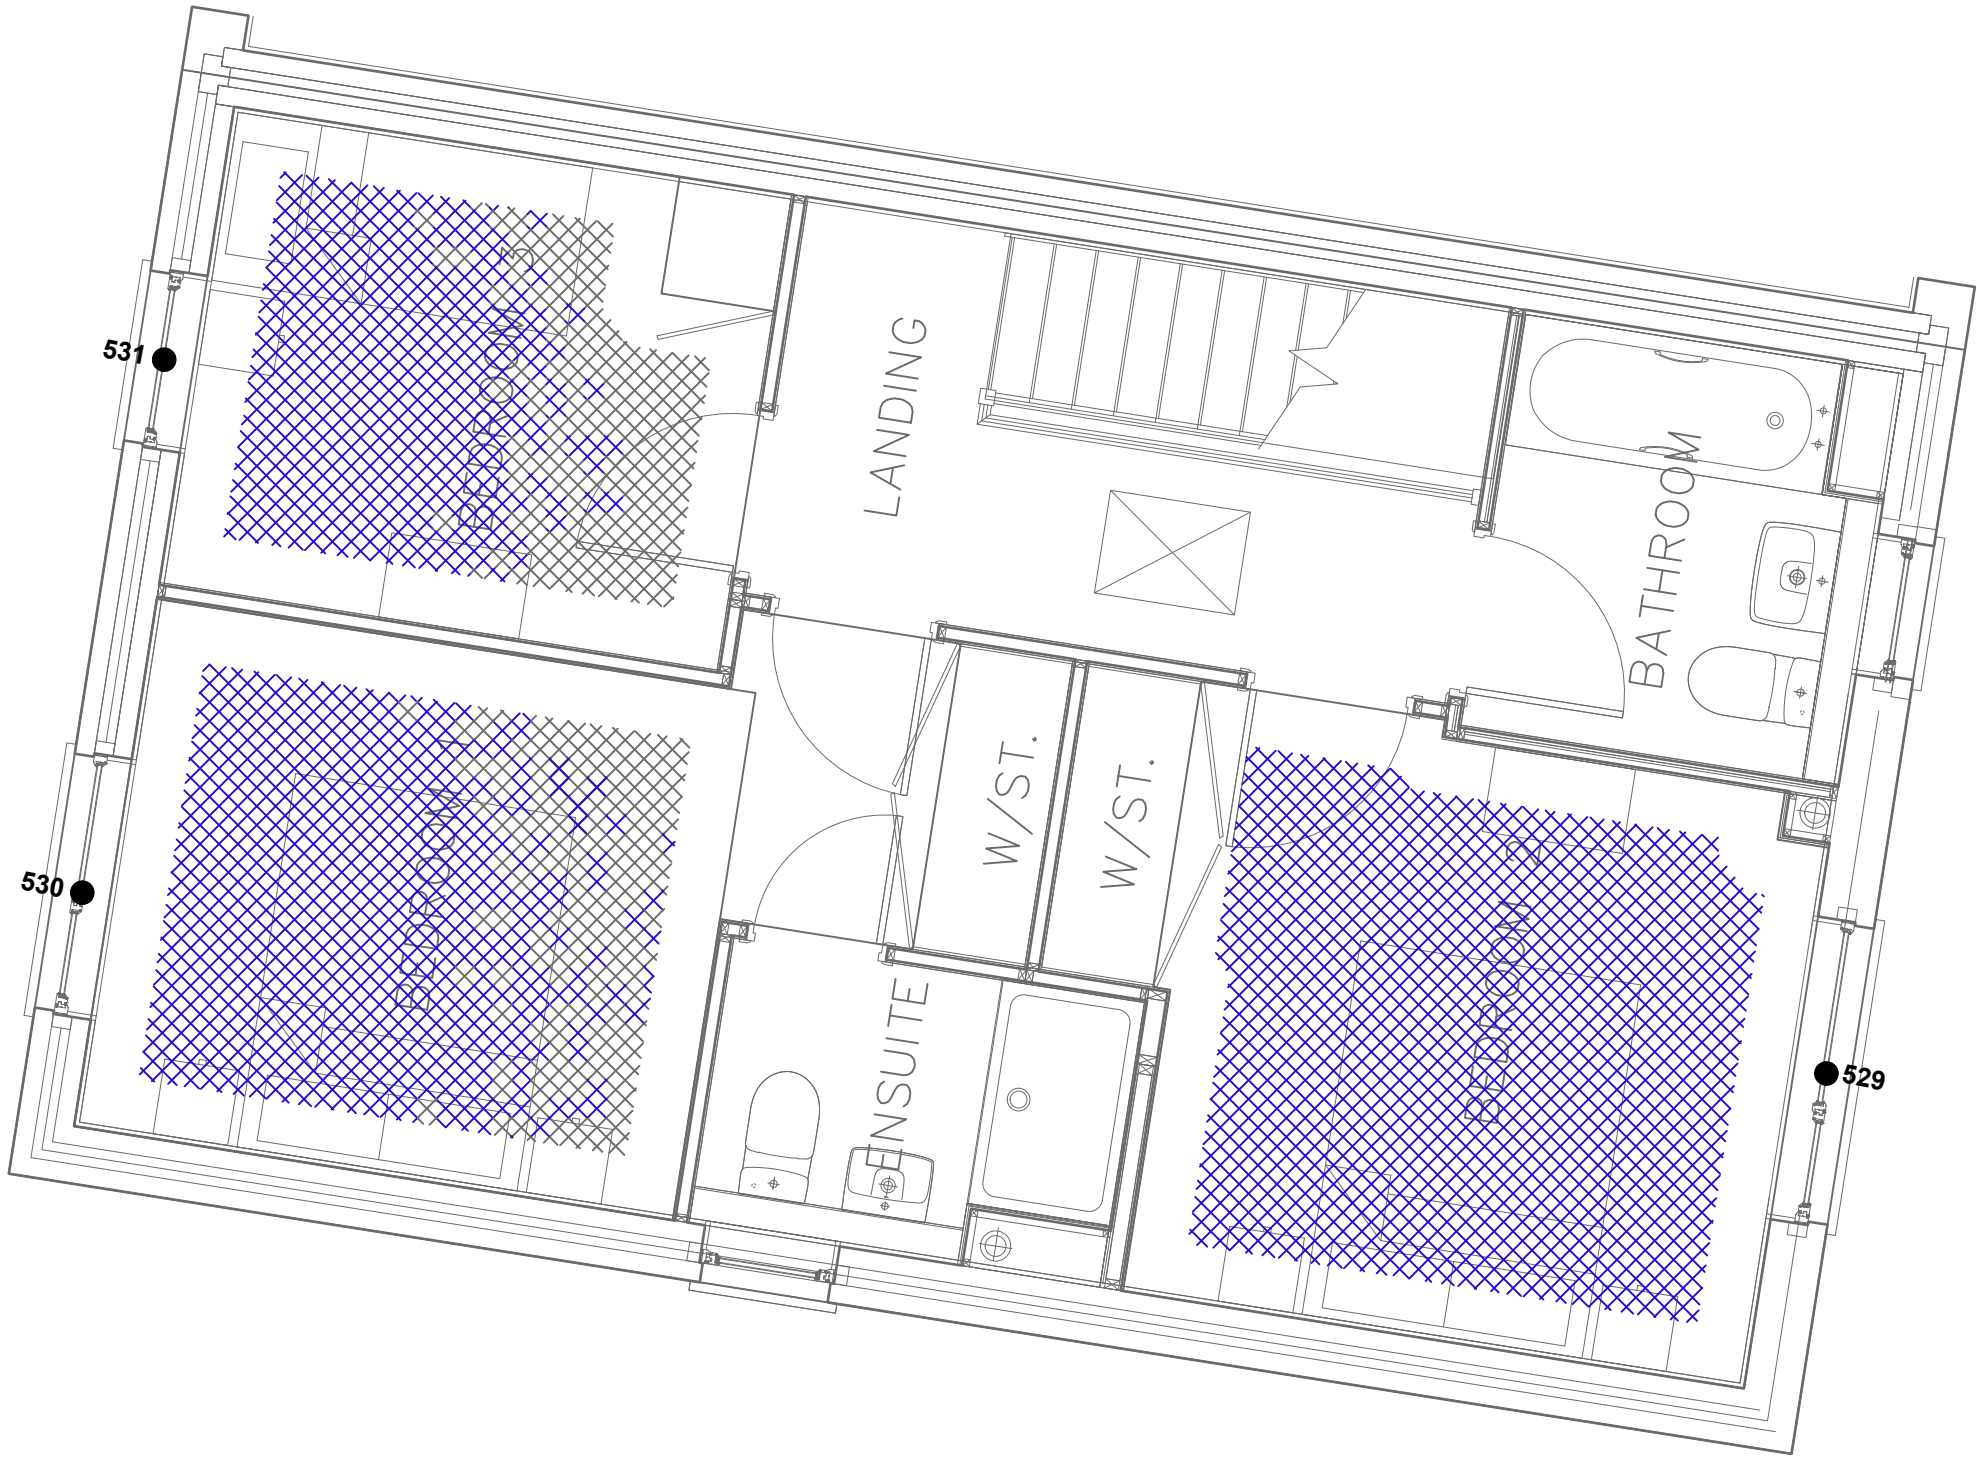

Key:

Area above target lux threshold

Area below target lux threshold

Window reference

G1

Gardens and Amenity Areas

Drawing Title: Daylight Provision Contours

Scale: Do not scale

Drawing No: 152 of 200 Rev. -

Rev	Date	Details of revision



RIGHT OF LIGHT
CONSULTING
Chartered Surveyors

Right of Light Consulting
Burley House
15 - 17 High Street
Rayleigh
Essex
SS6 7EW
TEL 0800 197 4836
E-MAIL enquiries@right-of-light.co.uk
WEBSITE www.right-of-light.co.uk

Key:

Area above target lux threshold

Area below target lux threshold

Window reference

Gardens and Amenity Areas

Drawing Title: Daylight Provision Contours

Scale: Do not scale


Drawing No: 153 of 200 Rev. -

Rev	Date	Details of revision



RIGHT OF LIGHT
CONSULTING
Chartered Surveyors

Right of Light Consulting
Burley House
15 - 17 High Street
Rayleigh
Essex
SS6 7EW
TEL 0800 197 4836
E-MAIL enquiries@right-of-light.co.uk
WEBSITE www.right-of-light.co.uk

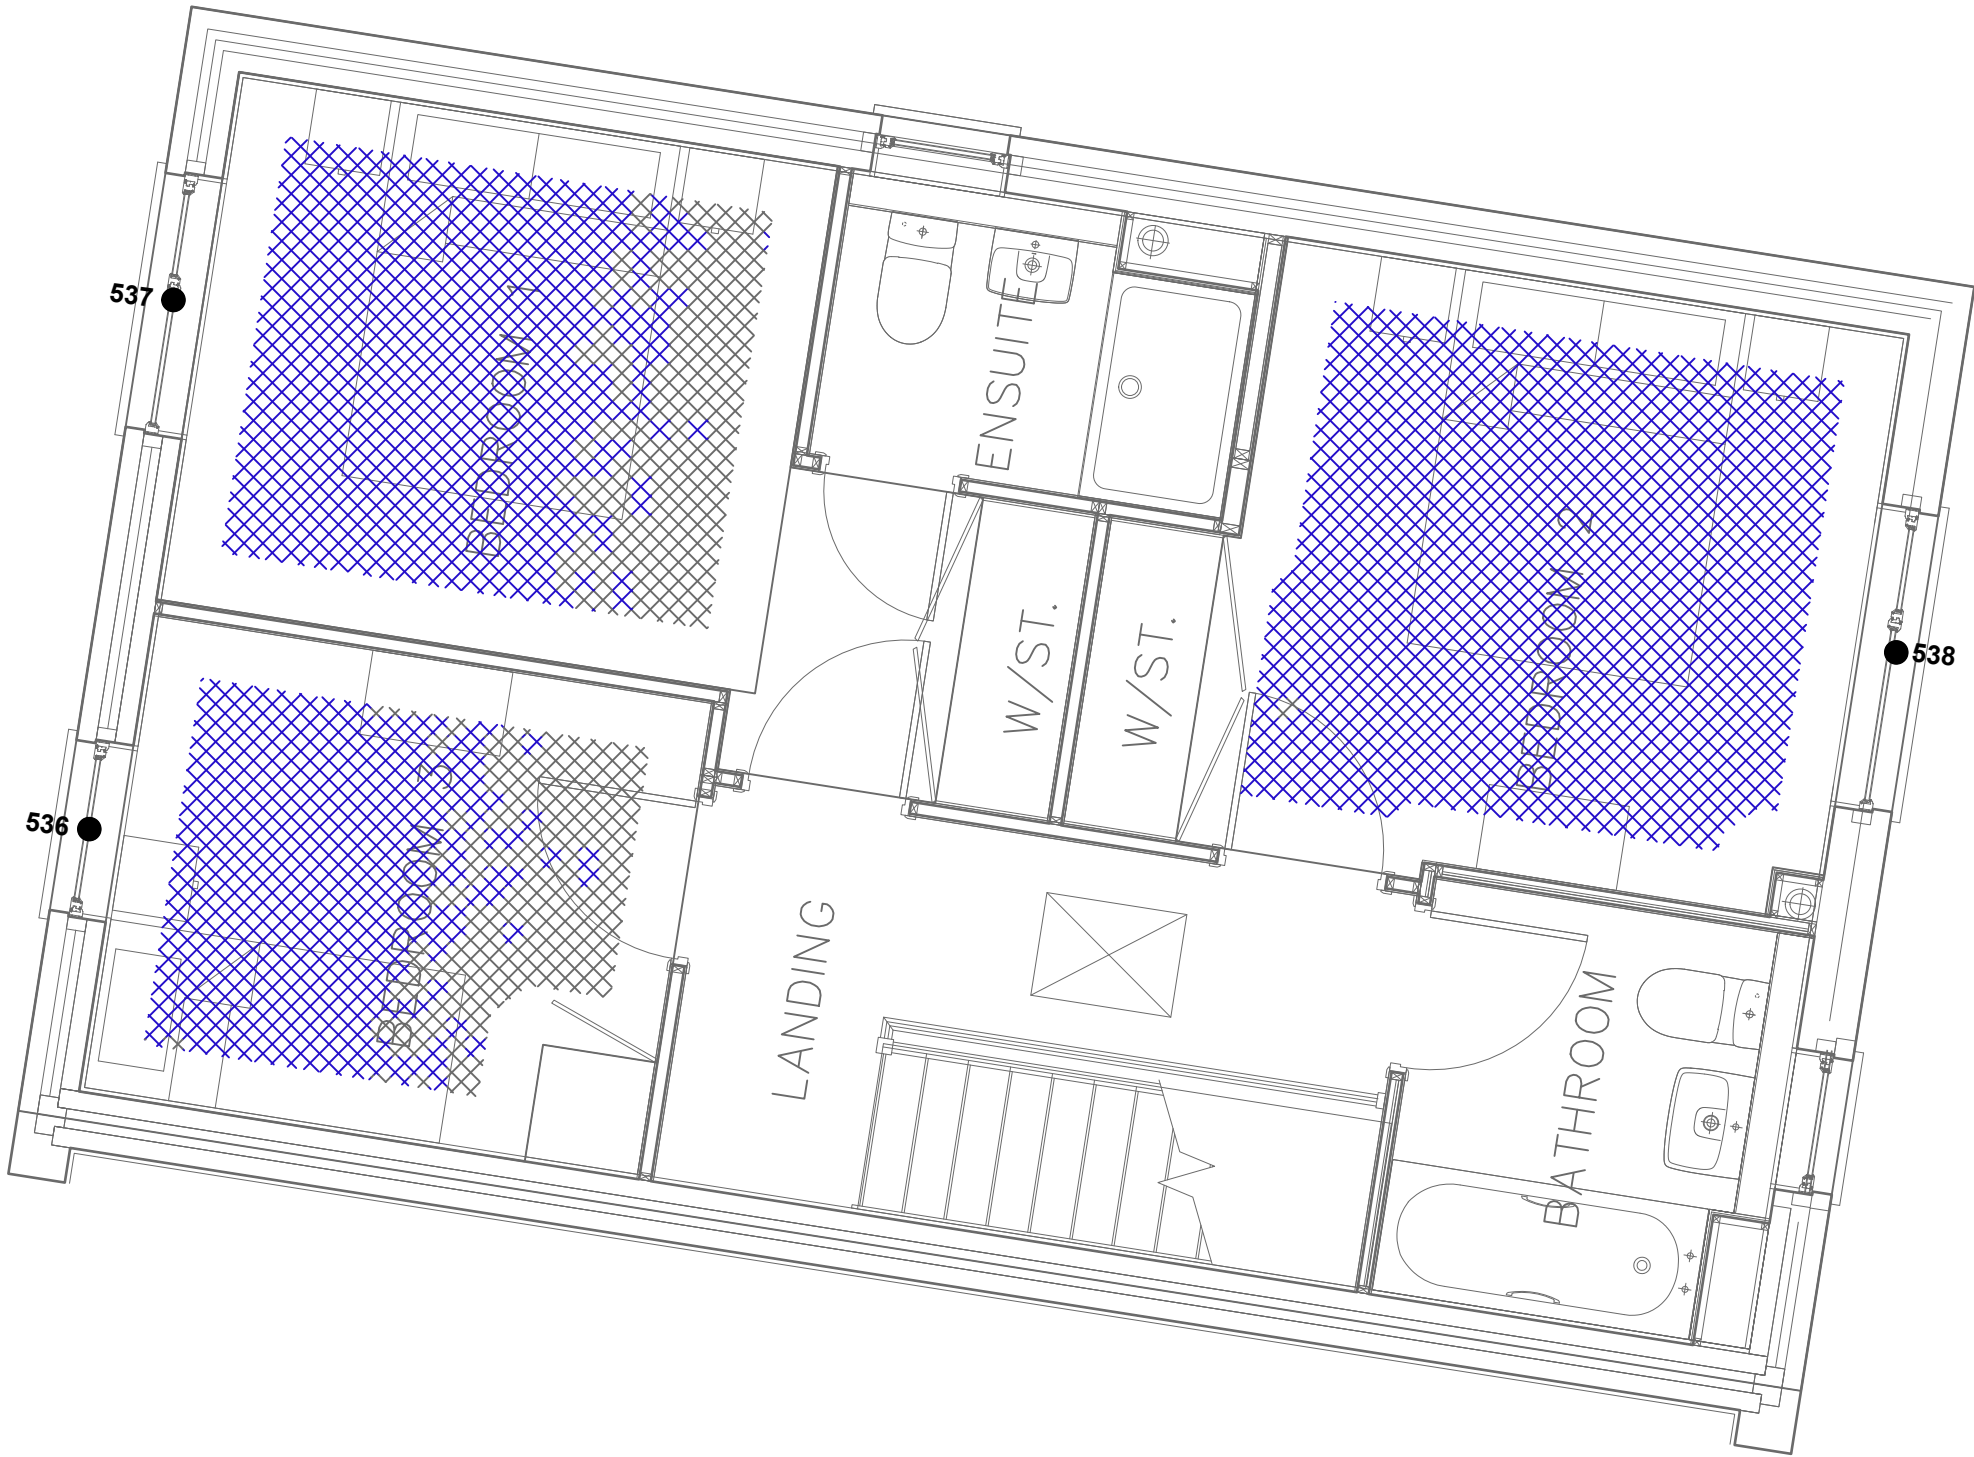

Key:

Area above target lux threshold

Area below target lux threshold

Window reference

Gardens and Amenity Areas

Drawing Title: Daylight Provision Contours

Scale: Do not scale

Drawing No: 154 of 200 Rev. -

Rev	Date	Details of revision



RIGHT OF LIGHT CONSULTING
Chartered Surveyors

Right of Light Consulting
Burley House
15 - 17 High Street
Rayleigh
Essex
SS6 7EW
TEL 0800 197 4836
E-MAIL enquiries@right-of-light.co.uk
WEBSITE www.right-of-light.co.uk



Key:

Area above target lux threshold

Area below target lux threshold

Window reference

G1

Gardens and Amenity Areas

Drawing Title: Daylight Provision Contours

Scale: Do not scale

Drawing No: 155 of 200Rev. -

Rev	Date	Details of revision



RIGHT OF LIGHT
CONSULTING
Chartered Surveyors

Right of Light Consulting
Burley House
15 - 17 High Street
Rayleigh
Essex
SS6 7EW
TEL 0800 197 4836
E-MAIL enquiries@right-of-light.co.uk
WEBSITE www.right-of-light.co.uk



Key:



Area above target lux threshold



Area below target lux threshold



Window reference



Gardens and Amenity Areas

Drawing Title: Daylight Provision Contours

Scale: Do not scale

Drawing No: 156 of 200 Rev. -

Rev	Date	Details of revision



RIGHT OF LIGHT
CONSULTING
Chartered Surveyors

Right of Light Consulting
Burley House
15 - 17 High Street
Rayleigh
Essex
SS6 7EW
TEL 0800 197 4836
E-MAIL enquiries@right-of-light.co.uk
WEBSITE www.right-of-light.co.uk

Key:

Area above target lux threshold

Area below target lux threshold

Window reference

G1

Gardens and Amenity Areas

Drawing Title: Daylight Provision Contours

Scale: Do not scale


Drawing No: 157 of 201Rev. -


Rev	Date	Details of revision



Right of Light Consulting
Burley House
15 - 17 High Street
Rayleigh
Essex
SS6 7EW
TEL 0800 197 4836
E-MAIL enquiries@right-of-light.co.uk
WEBSITE www.right-of-light.co.uk

G73

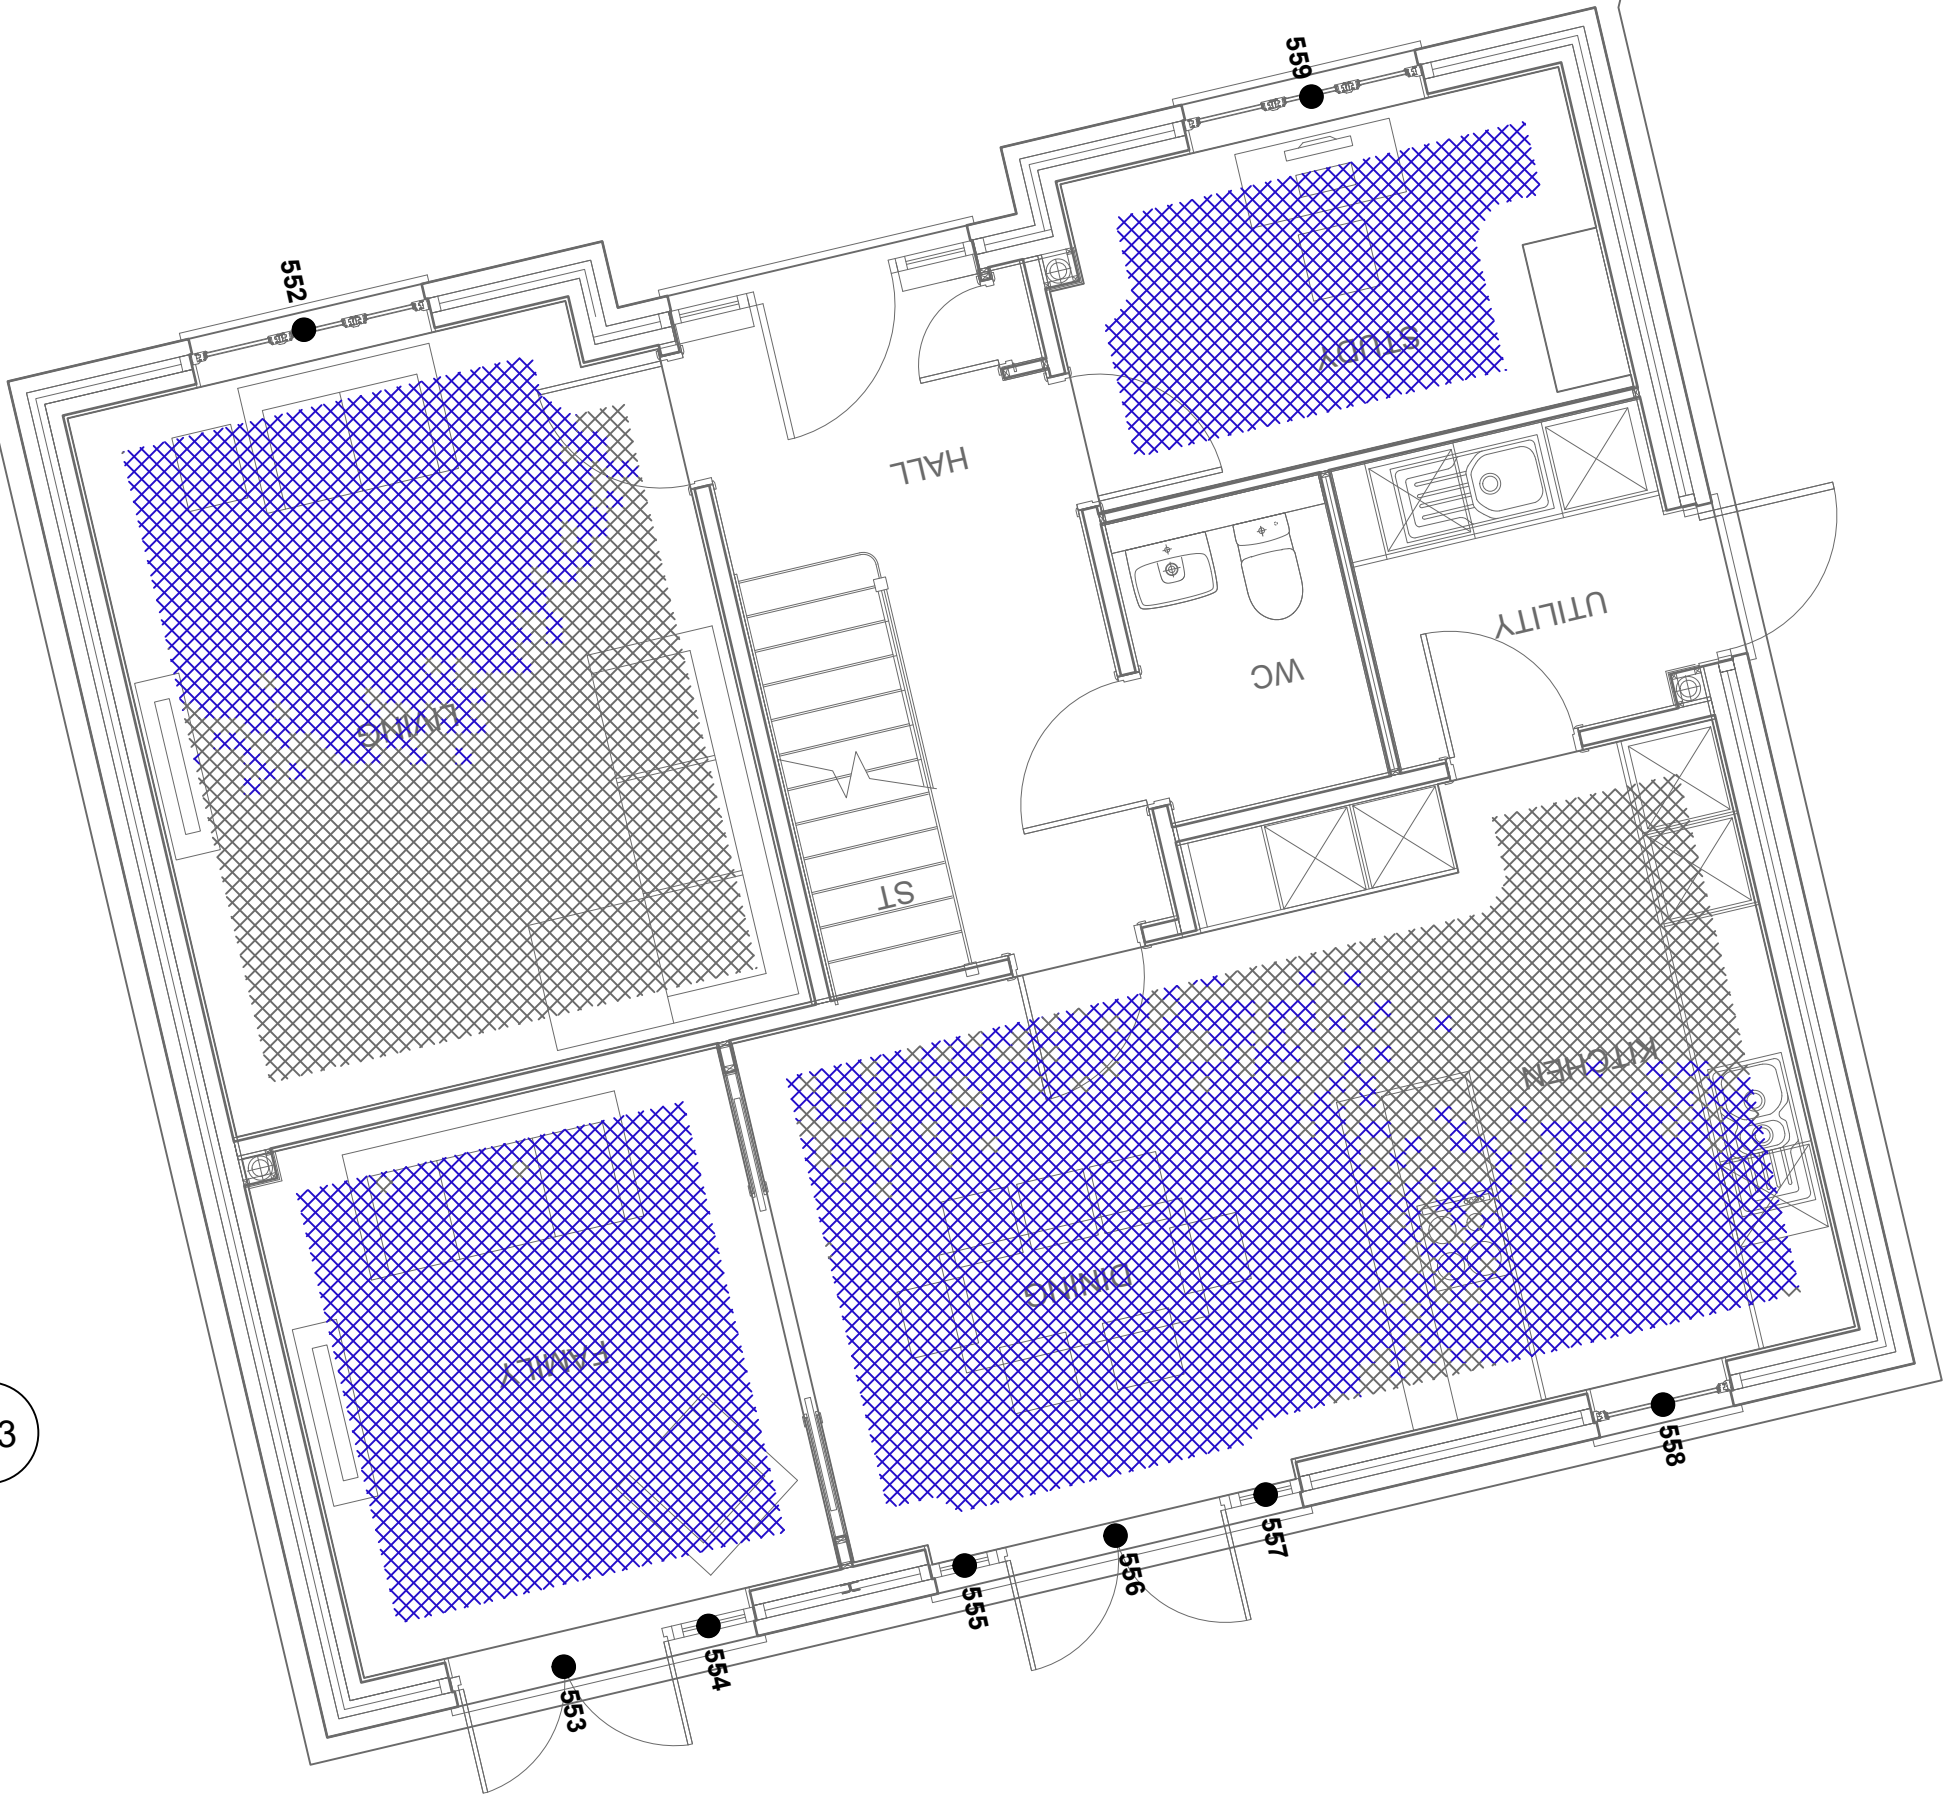

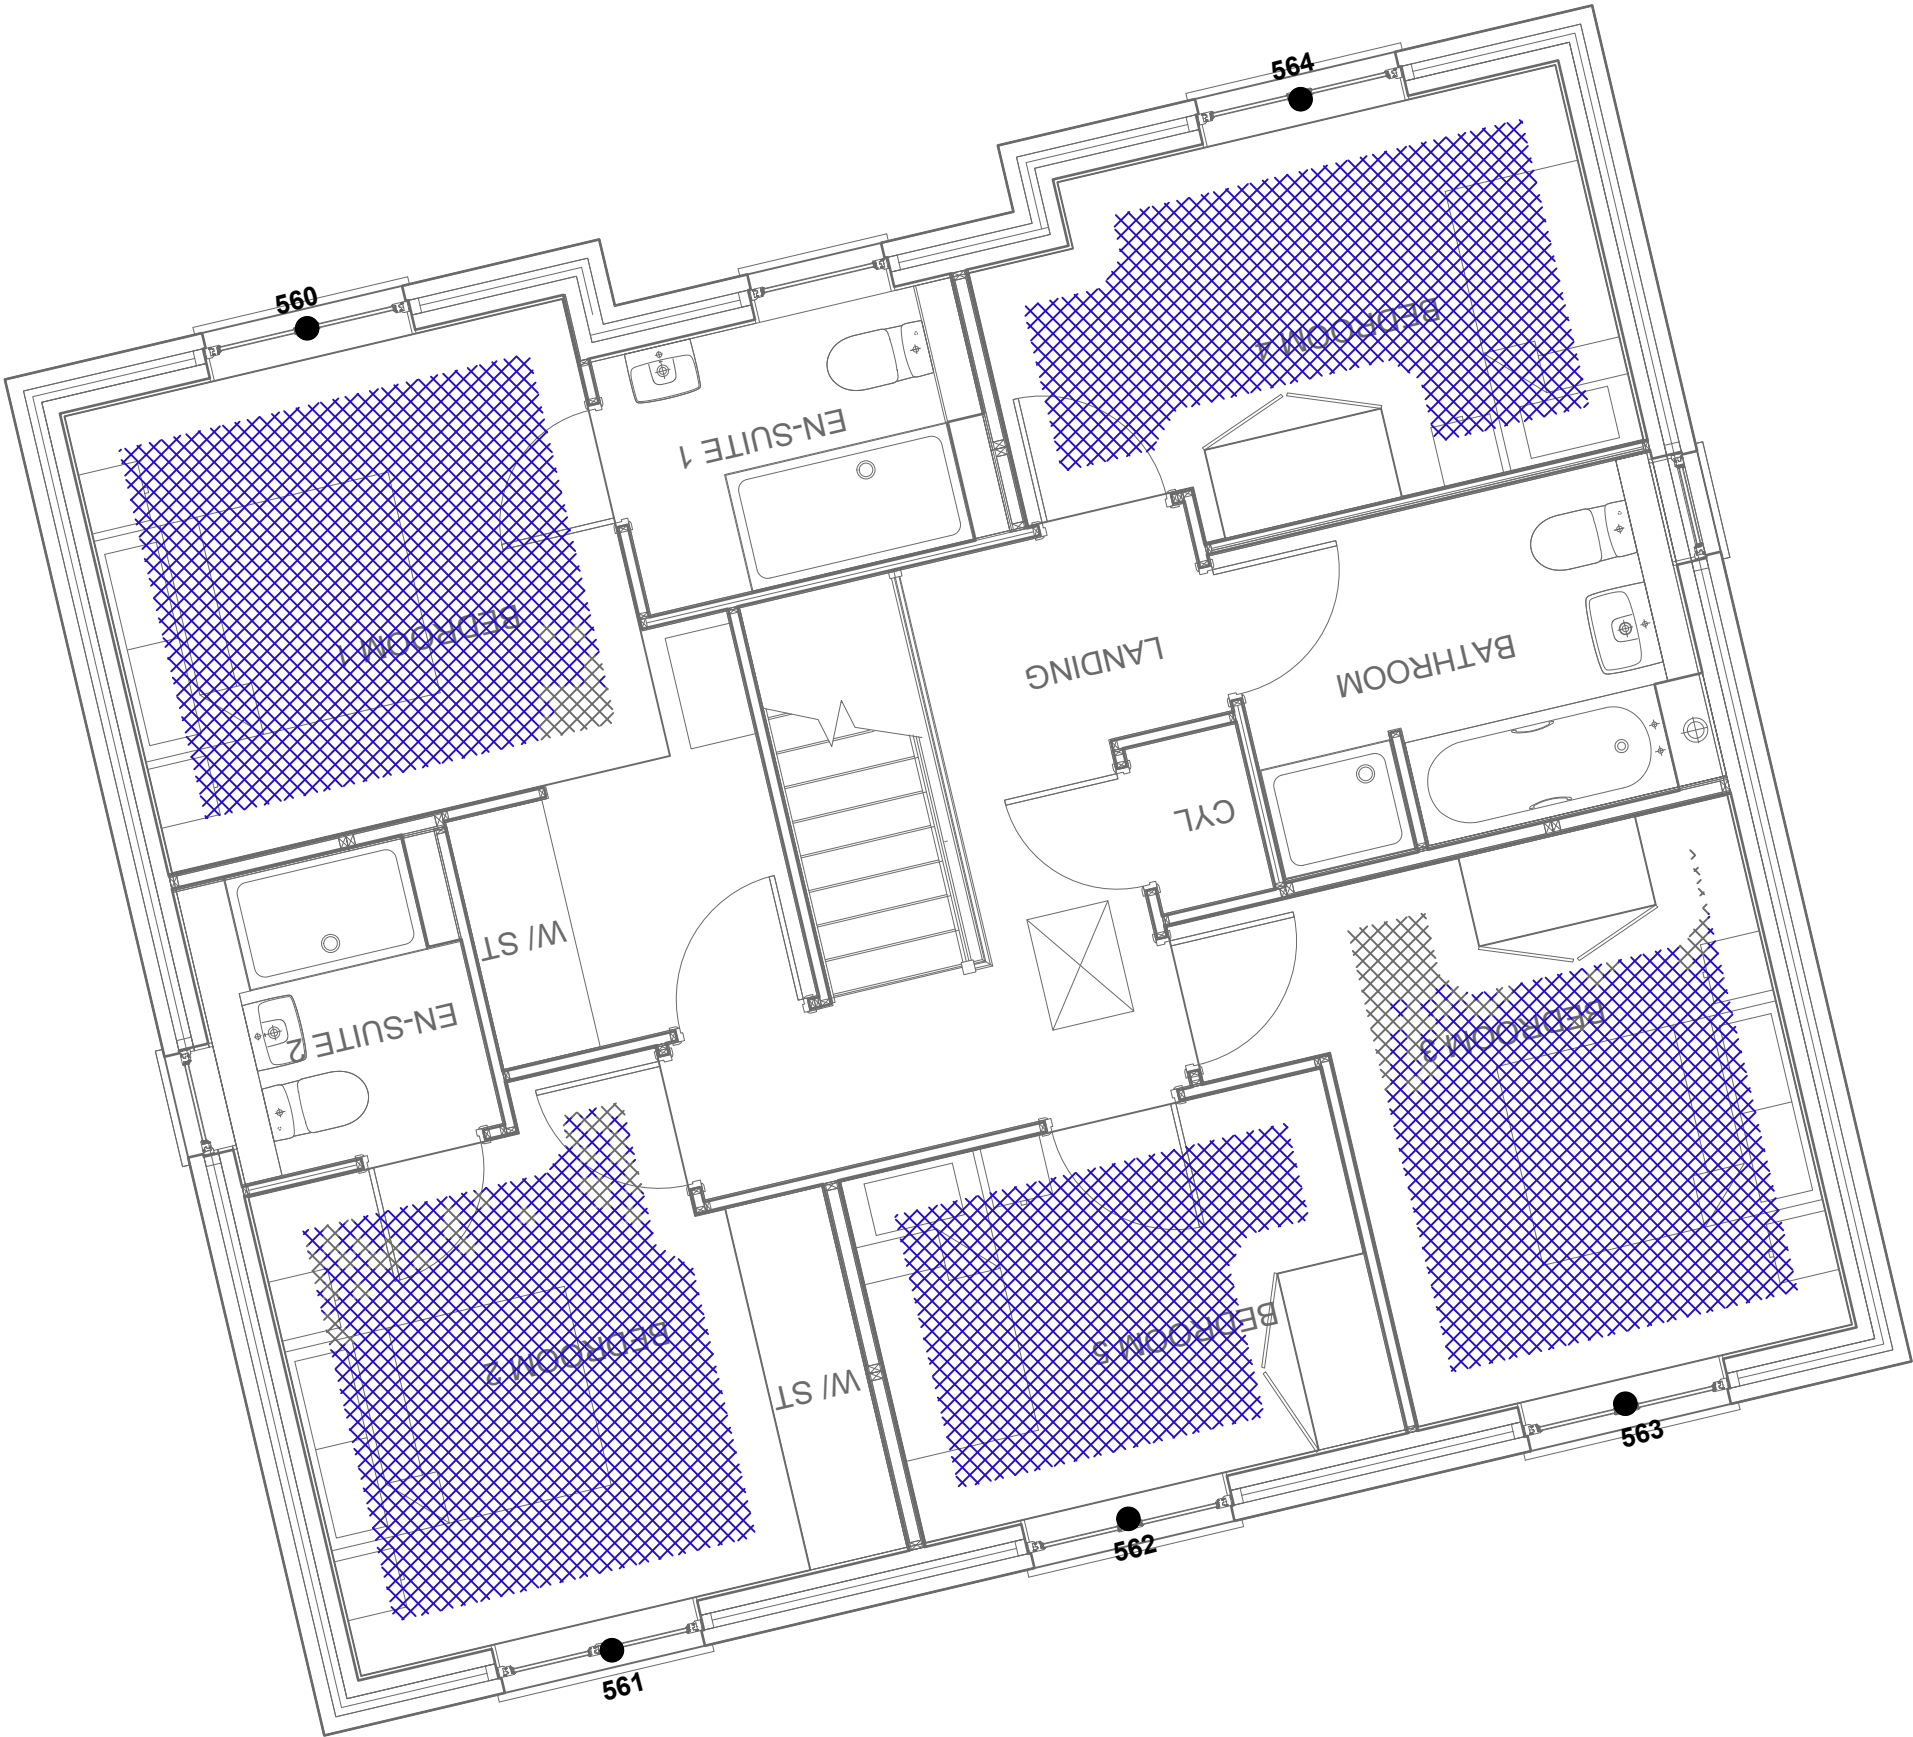

Key:

Area above target lux threshold

Area below target lux threshold

Window reference

G1

Gardens and Amenity Areas

Drawing Title: Daylight Provision Contours

Scale: Do not scale


Drawing No: 158 of 200Rev. -

Rev	Date	Details of revision



RIGHT OF LIGHT
CONSULTING
Chartered Surveyors

Right of Light Consulting
Burley House
15 - 17 High Street
Rayleigh
Essex
SS6 7EW
TEL 0800 197 4836
E-MAIL enquiries@right-of-light.co.uk
WEBSITE www.right-of-light.co.uk

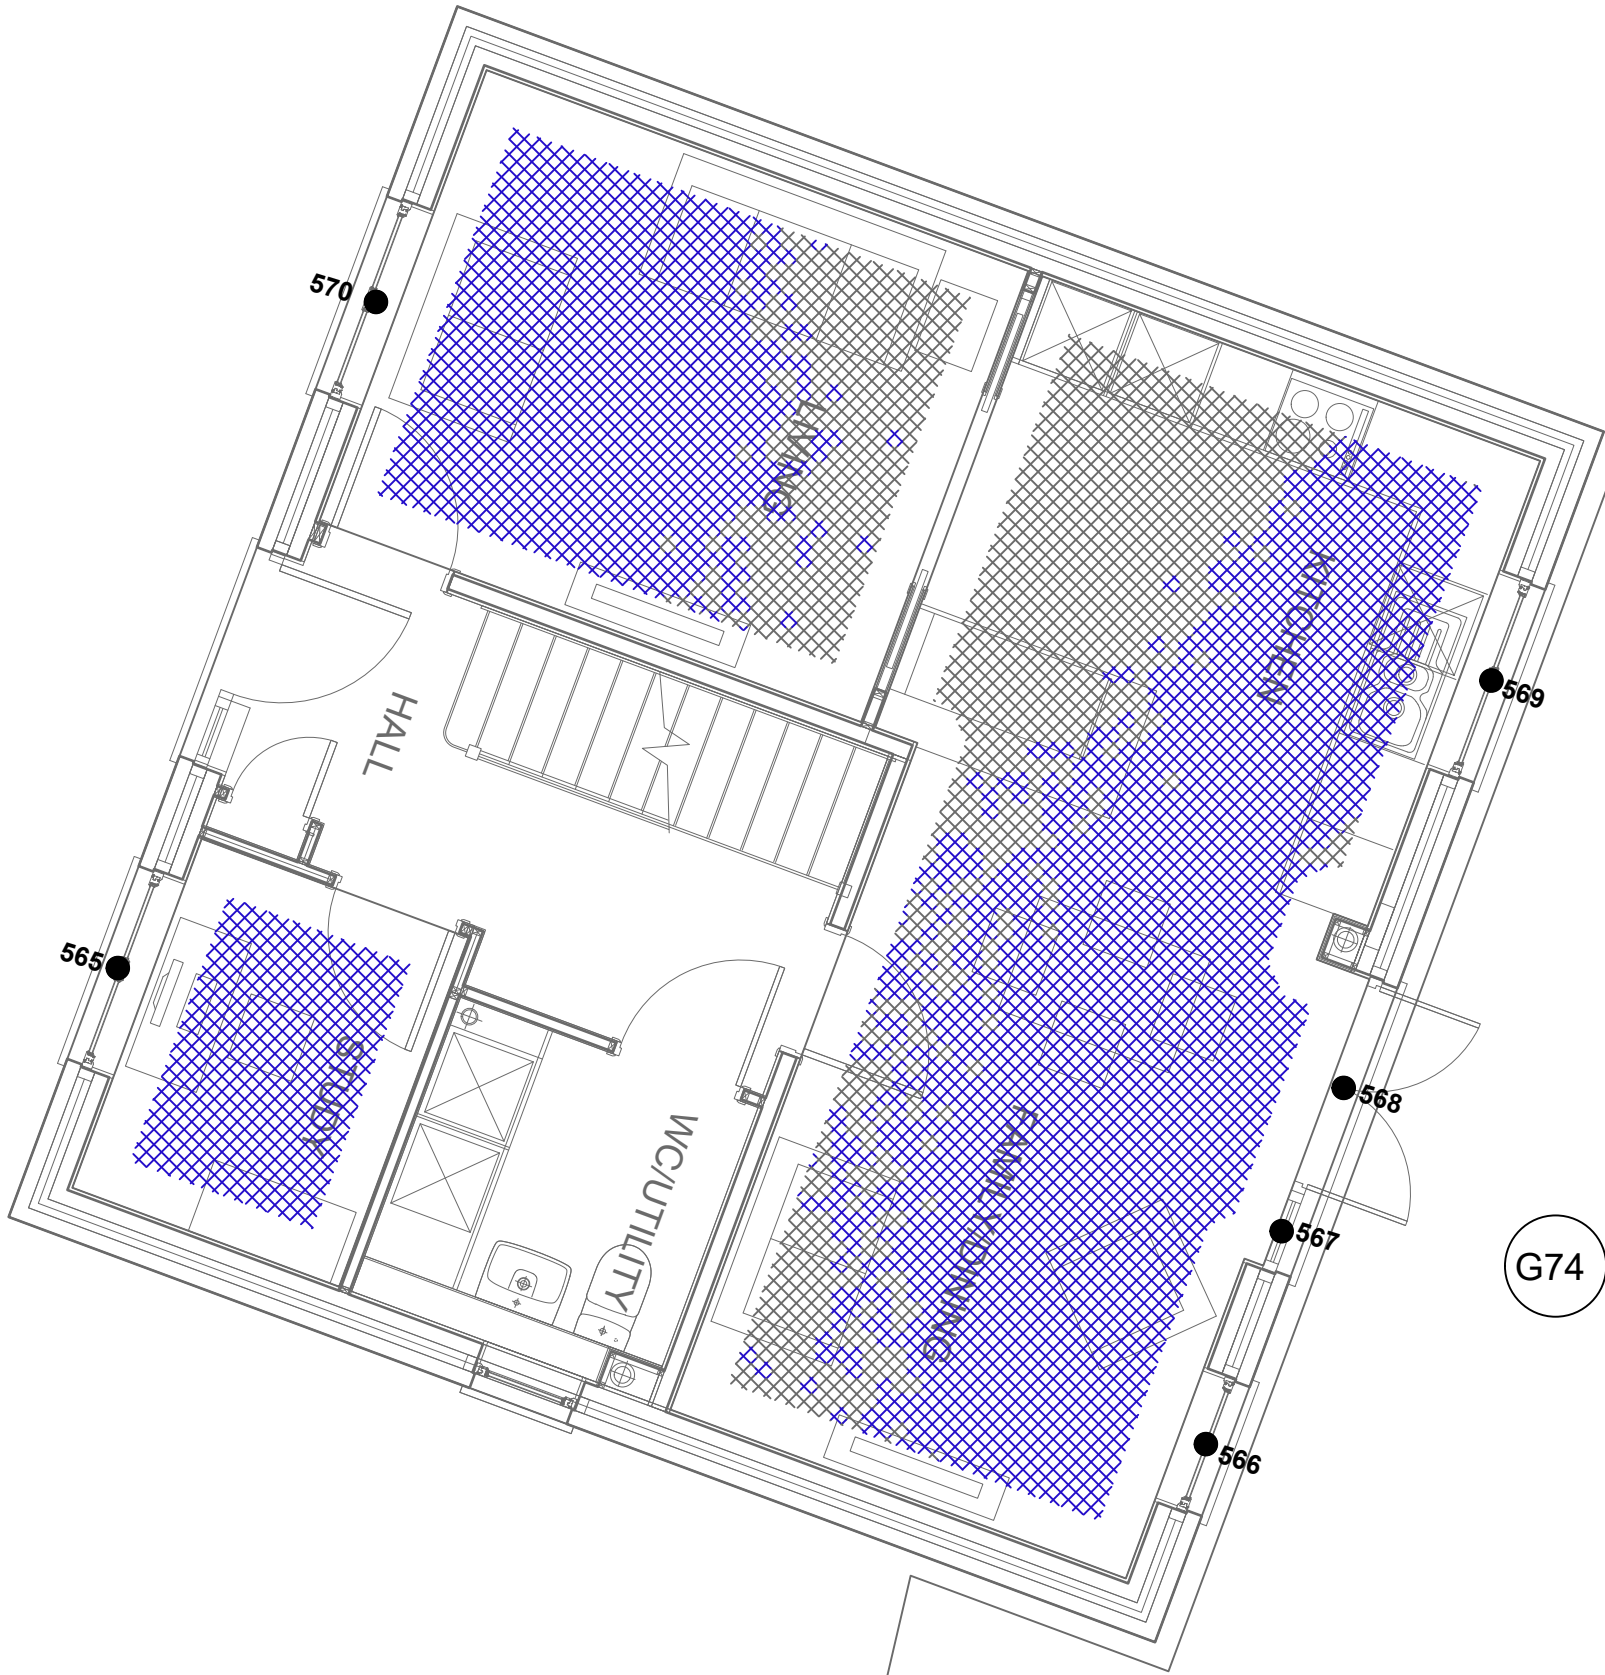

Key:



Area above target lux threshold



Area below target lux threshold



Window reference



Gardens and Amenity Areas

Drawing Title: Daylight Provision Contours

Scale: Do not scale


Drawing No: 159 of 200 Rev. -

Rev	Date	Details of revision



RIGHT OF LIGHT
CONSULTING
Chartered Surveyors

Right of Light Consulting
Burley House
15 - 17 High Street
Rayleigh
Essex
SS6 7EW
TEL 0800 197 4836
E-MAIL enquiries@right-of-light.co.uk
WEBSITE www.right-of-light.co.uk

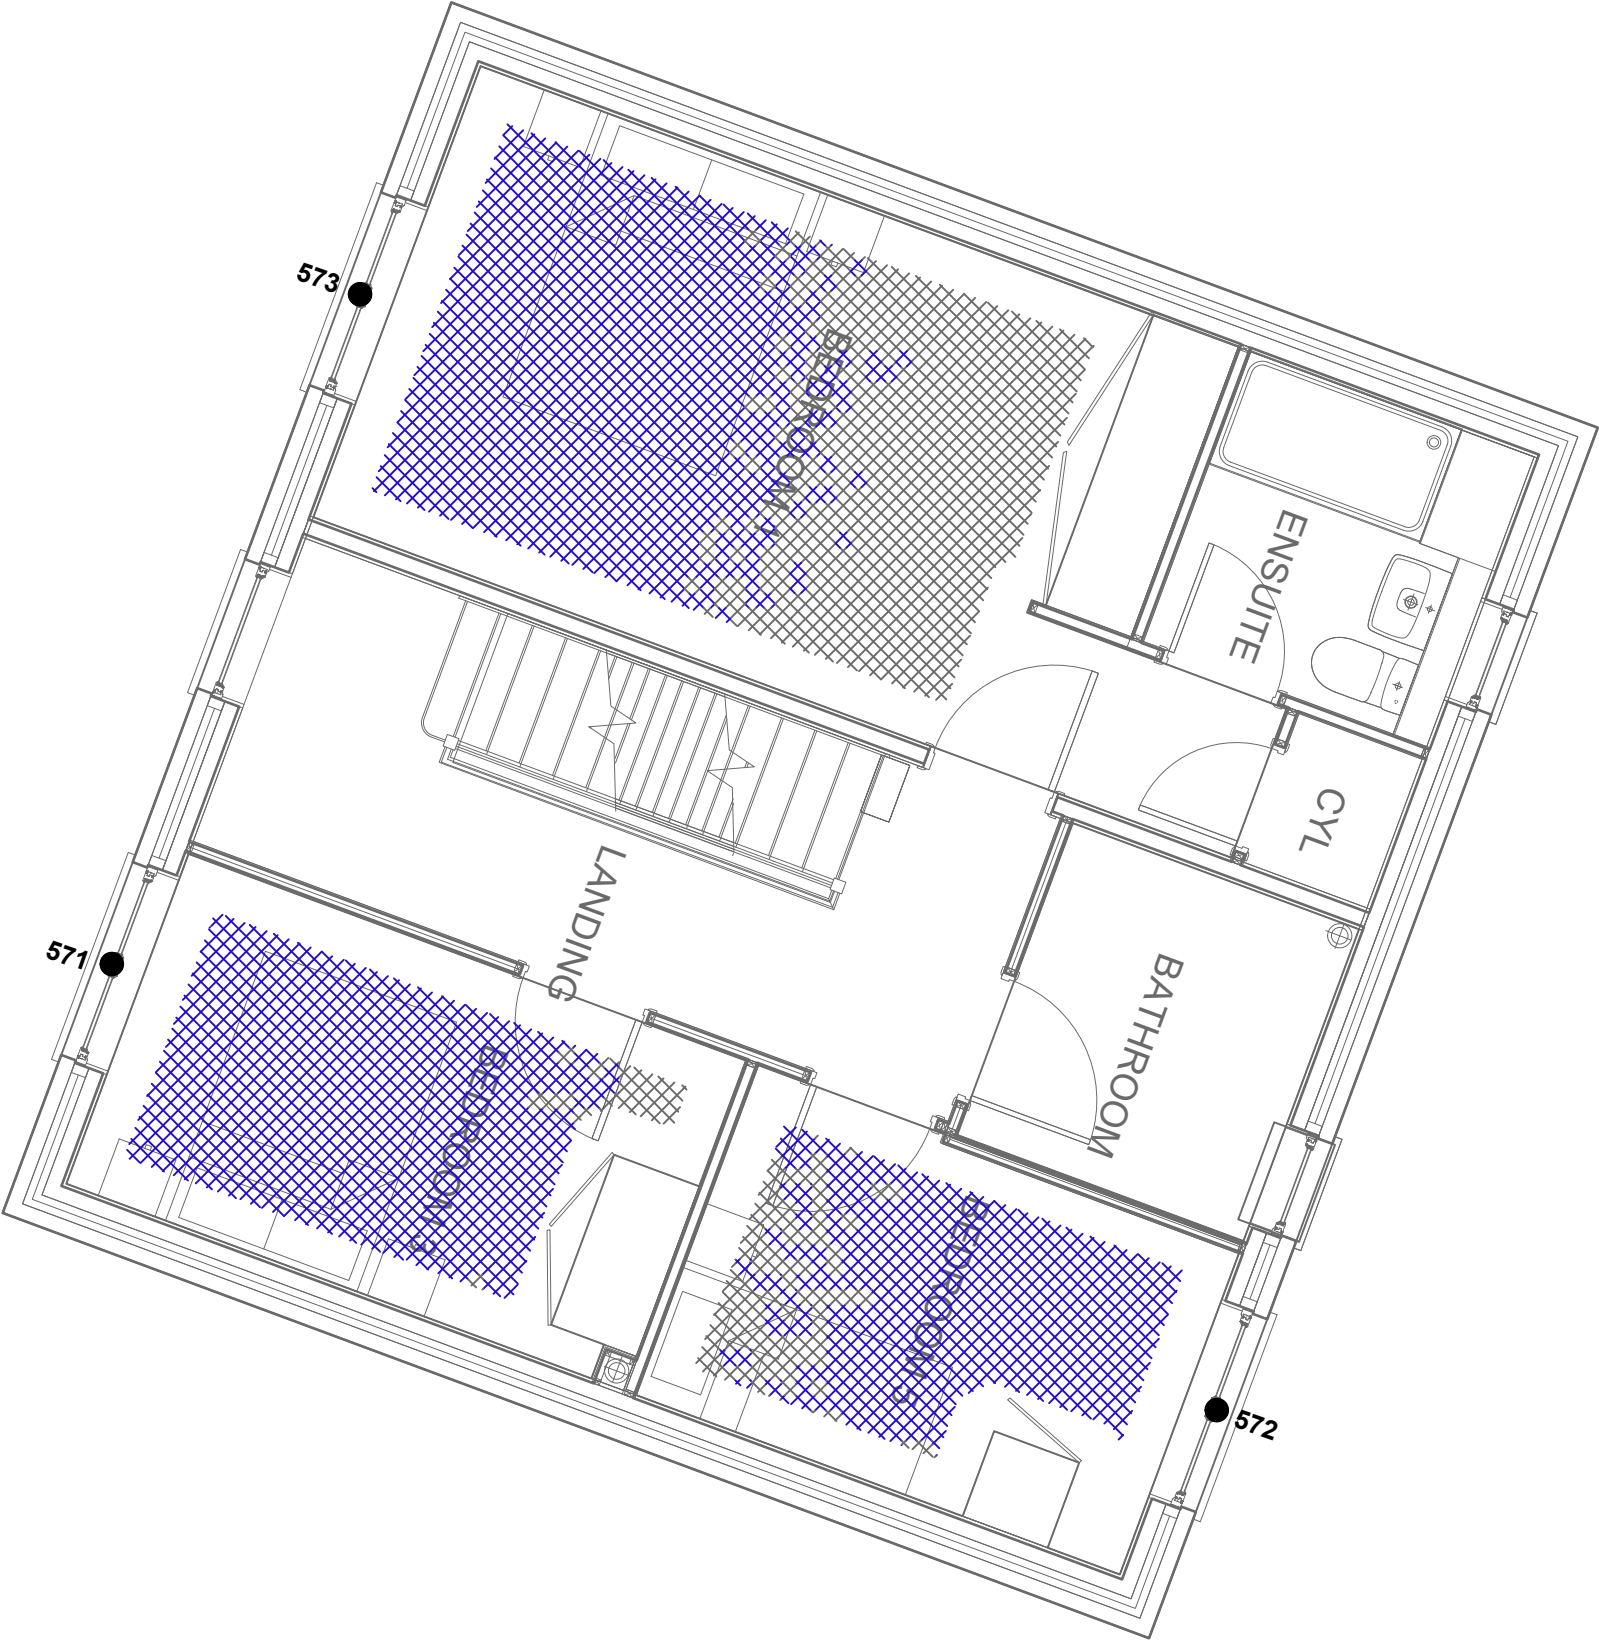

Key:



Area above target lux threshold



Area below target lux threshold



Window reference



Gardens and Amenity Areas

Drawing Title: Daylight Provision Contours

Scale: Do not scale

Drawing No: 160 of 200 Rev. -

Rev	Date	Details of revision



RIGHT OF LIGHT CONSULTING
Chartered Surveyors

Right of Light Consulting
Burley House
15 - 17 High Street
Rayleigh
Essex
SS6 7EW
TEL 0800 197 4836
E-MAIL enquiries@right-of-light.co.uk
WEBSITE www.right-of-light.co.uk



Key:

Area above target lux threshold

Area below target lux threshold

Window reference

G1

Gardens and Amenity Areas

Drawing Title: Daylight Provision Contours

Scale: Do not scale

Drawing No: 161 of 200Rev. -

Rev	Date	Details of revision



RIGHT OF LIGHT
CONSULTING
Chartered Surveyors

Right of Light Consulting
Burley House
15 - 17 High Street
Rayleigh
Essex
SS6 7EW
TEL 0800 197 4836
E-MAIL enquiries@right-of-light.co.uk
WEBSITE www.right-of-light.co.uk



Key:

Area above target lux threshold

Area below target lux threshold

Window reference

G1

Gardens and Amenity Areas

Drawing Title: Daylight Provision Contours

Scale: Do not scale


Drawing No: 162 of 200 Rev. -

Rev	Date	Details of revision



RIGHT OF LIGHT CONSULTING
Chartered Surveyors

Right of Light Consulting
Burley House
15 - 17 High Street
Rayleigh
Essex
SS6 7EW
TEL 0800 197 4836
E-MAIL enquiries@right-of-light.co.uk
WEBSITE www.right-of-light.co.uk

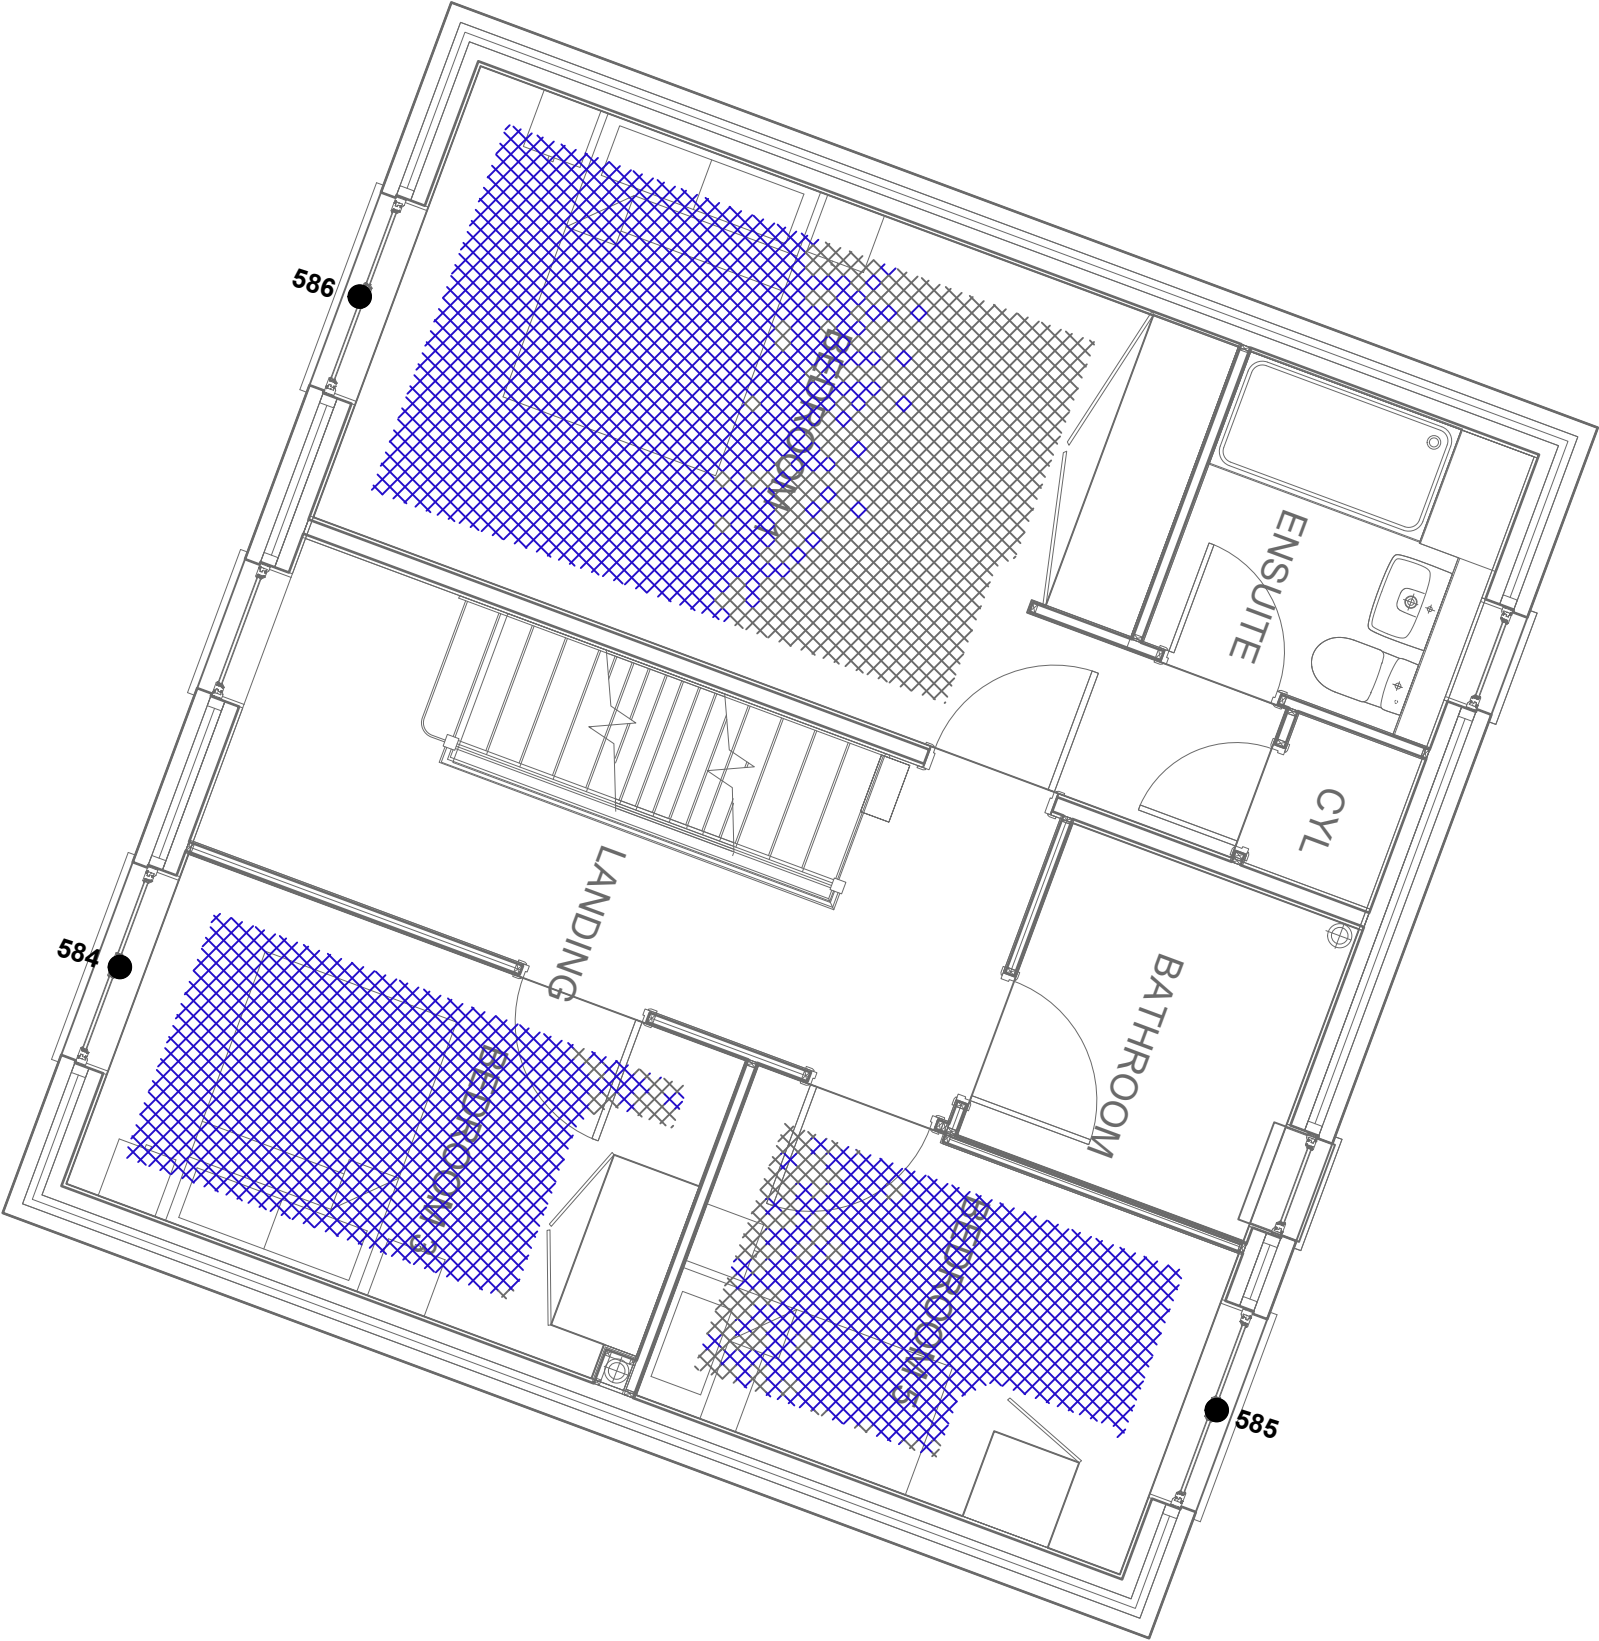

Key:



Area above target lux threshold



Area below target lux threshold



Window reference



Gardens and Amenity Areas

Drawing Title: Daylight Provision Contours

Scale: Do not scale

Drawing No: 163 of 200 Rev. -

Rev	Date	Details of revision



RIGHT OF LIGHT
CONSULTING
Chartered Surveyors

Right of Light Consulting
Burley House
15 - 17 High Street
Rayleigh
Essex
SS6 7EW
TEL 0800 197 4836
E-MAIL enquiries@right-of-light.co.uk
WEBSITE www.right-of-light.co.uk



Key:

Area above target lux threshold

Area below target lux threshold

Window reference

G1 Gardens and Amenity Areas

Drawing Title: Daylight Provision Contours

Scale: Do not scale


Drawing No: 164 of 200 Rev. -

Rev	Date	Details of revision



RIGHT OF LIGHT
CONSULTING
Chartered Surveyors

Right of Light Consulting
Burley House
15 - 17 High Street
Rayleigh
Essex
SS6 7EW
TEL 0800 197 4836
E-MAIL enquiries@right-of-light.co.uk
WEBSITE www.right-of-light.co.uk

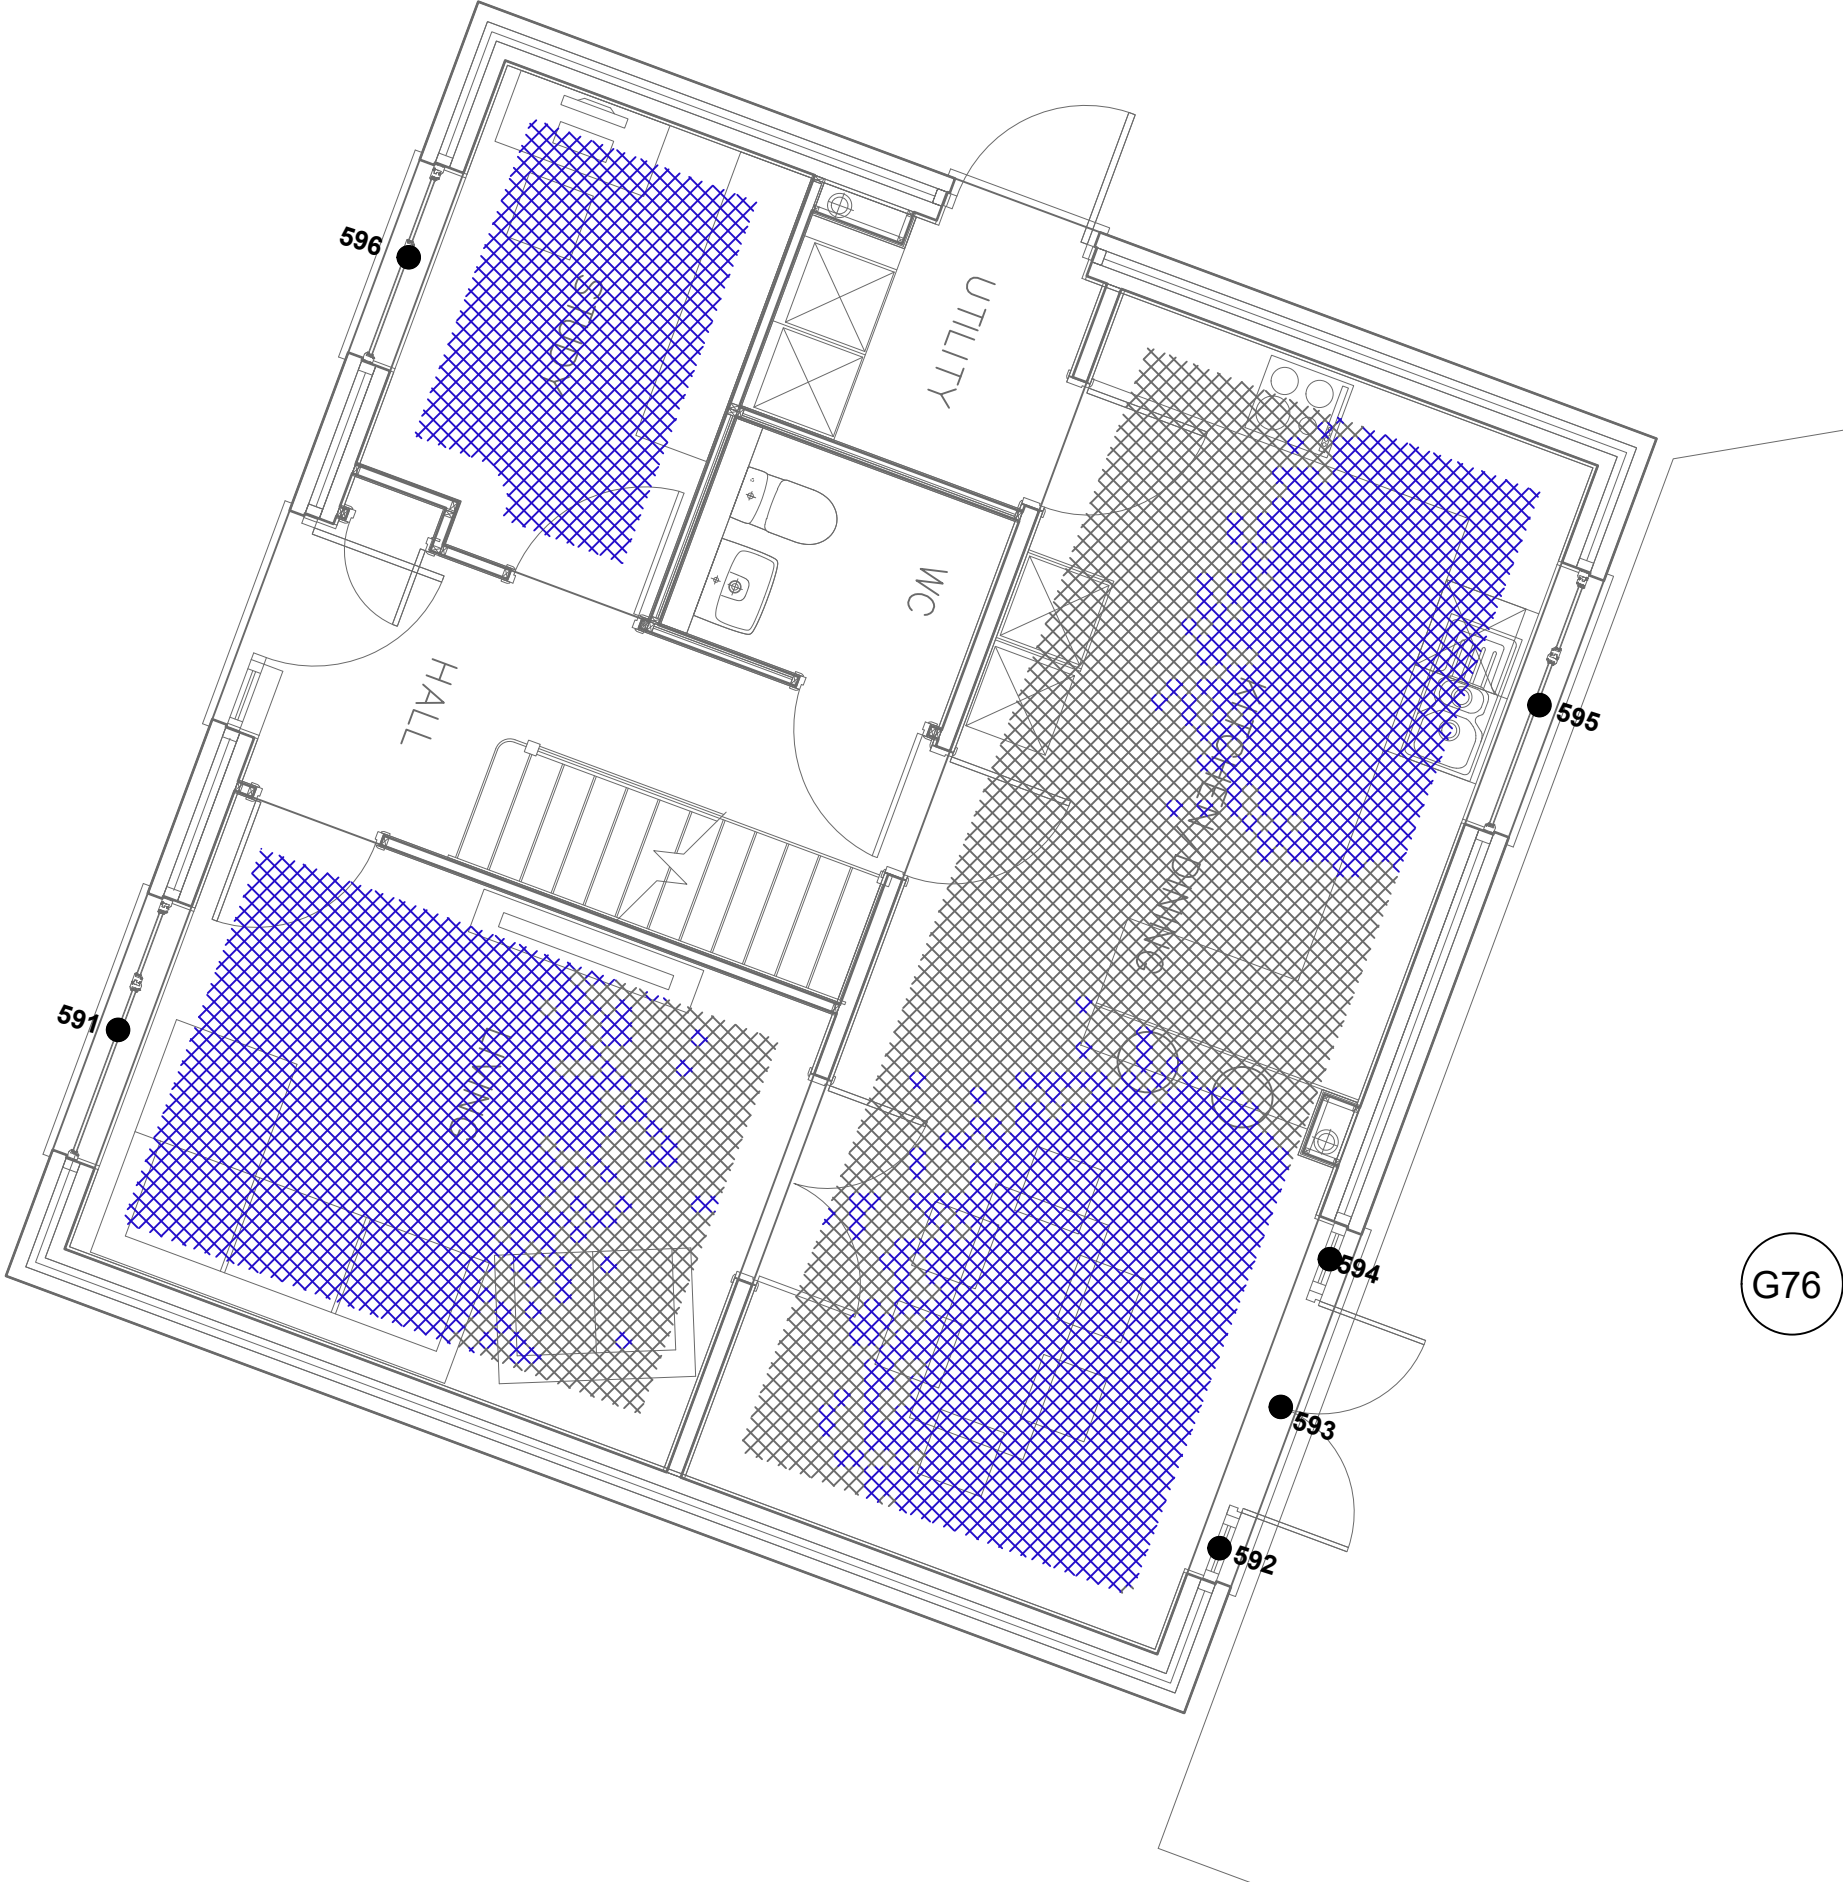

Key:

 Area above target lux threshold

 Area below target lux threshold

 Window reference

 Gardens and Amenity Areas

Drawing Title: Daylight Provision Contours

Scale: Do not scale


Drawing No: 165 of 200 Rev. -

Rev	Date	Details of revision



RIGHT OF LIGHT CONSULTING
Chartered Surveyors

Right of Light Consulting
Burley House
15 - 17 High Street
Rayleigh
Essex
SS6 7EW
TEL 0800 197 4836
E-MAIL enquiries@right-of-light.co.uk
WEBSITE www.right-of-light.co.uk

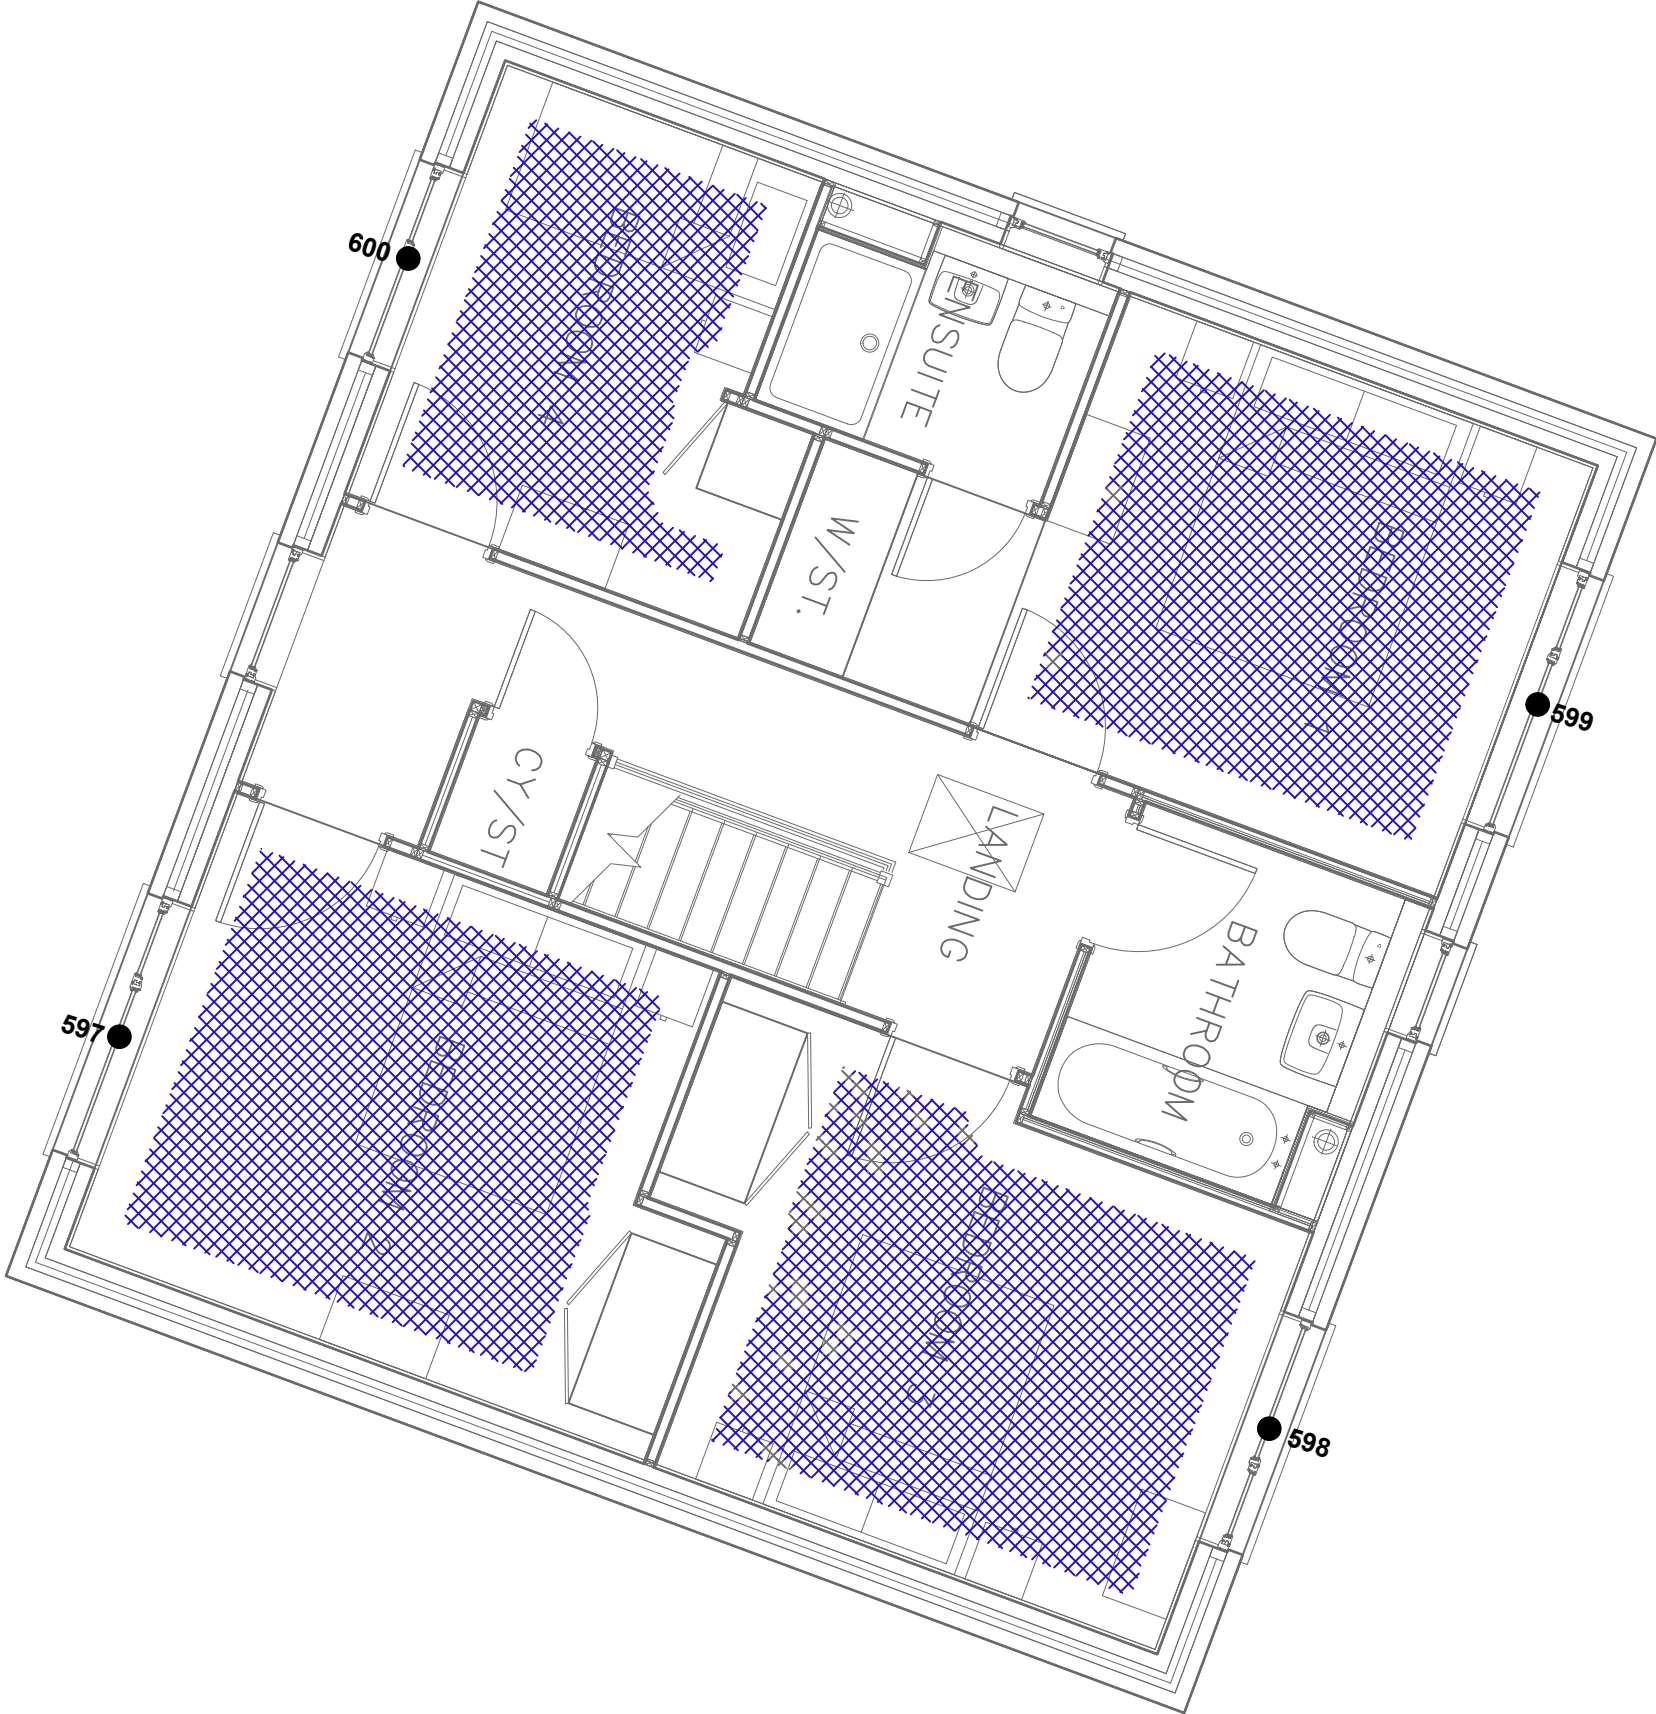

Key:

Area above target lux threshold

Area below target lux threshold

Window reference

Gardens and Amenity Areas

Drawing Title: Daylight Provision Contours

Scale: Do not scale


Drawing No: 166 of 200Rev. -

Rev	Date	Details of revision



RIGHT OF LIGHT
CONSULTING
Chartered Surveyors

Right of Light Consulting
Burley House
15 - 17 High Street
Rayleigh
Essex
SS6 7EW
TEL 0800 197 4836
E-MAIL enquiries@right-of-light.co.uk
WEBSITE www.right-of-light.co.uk

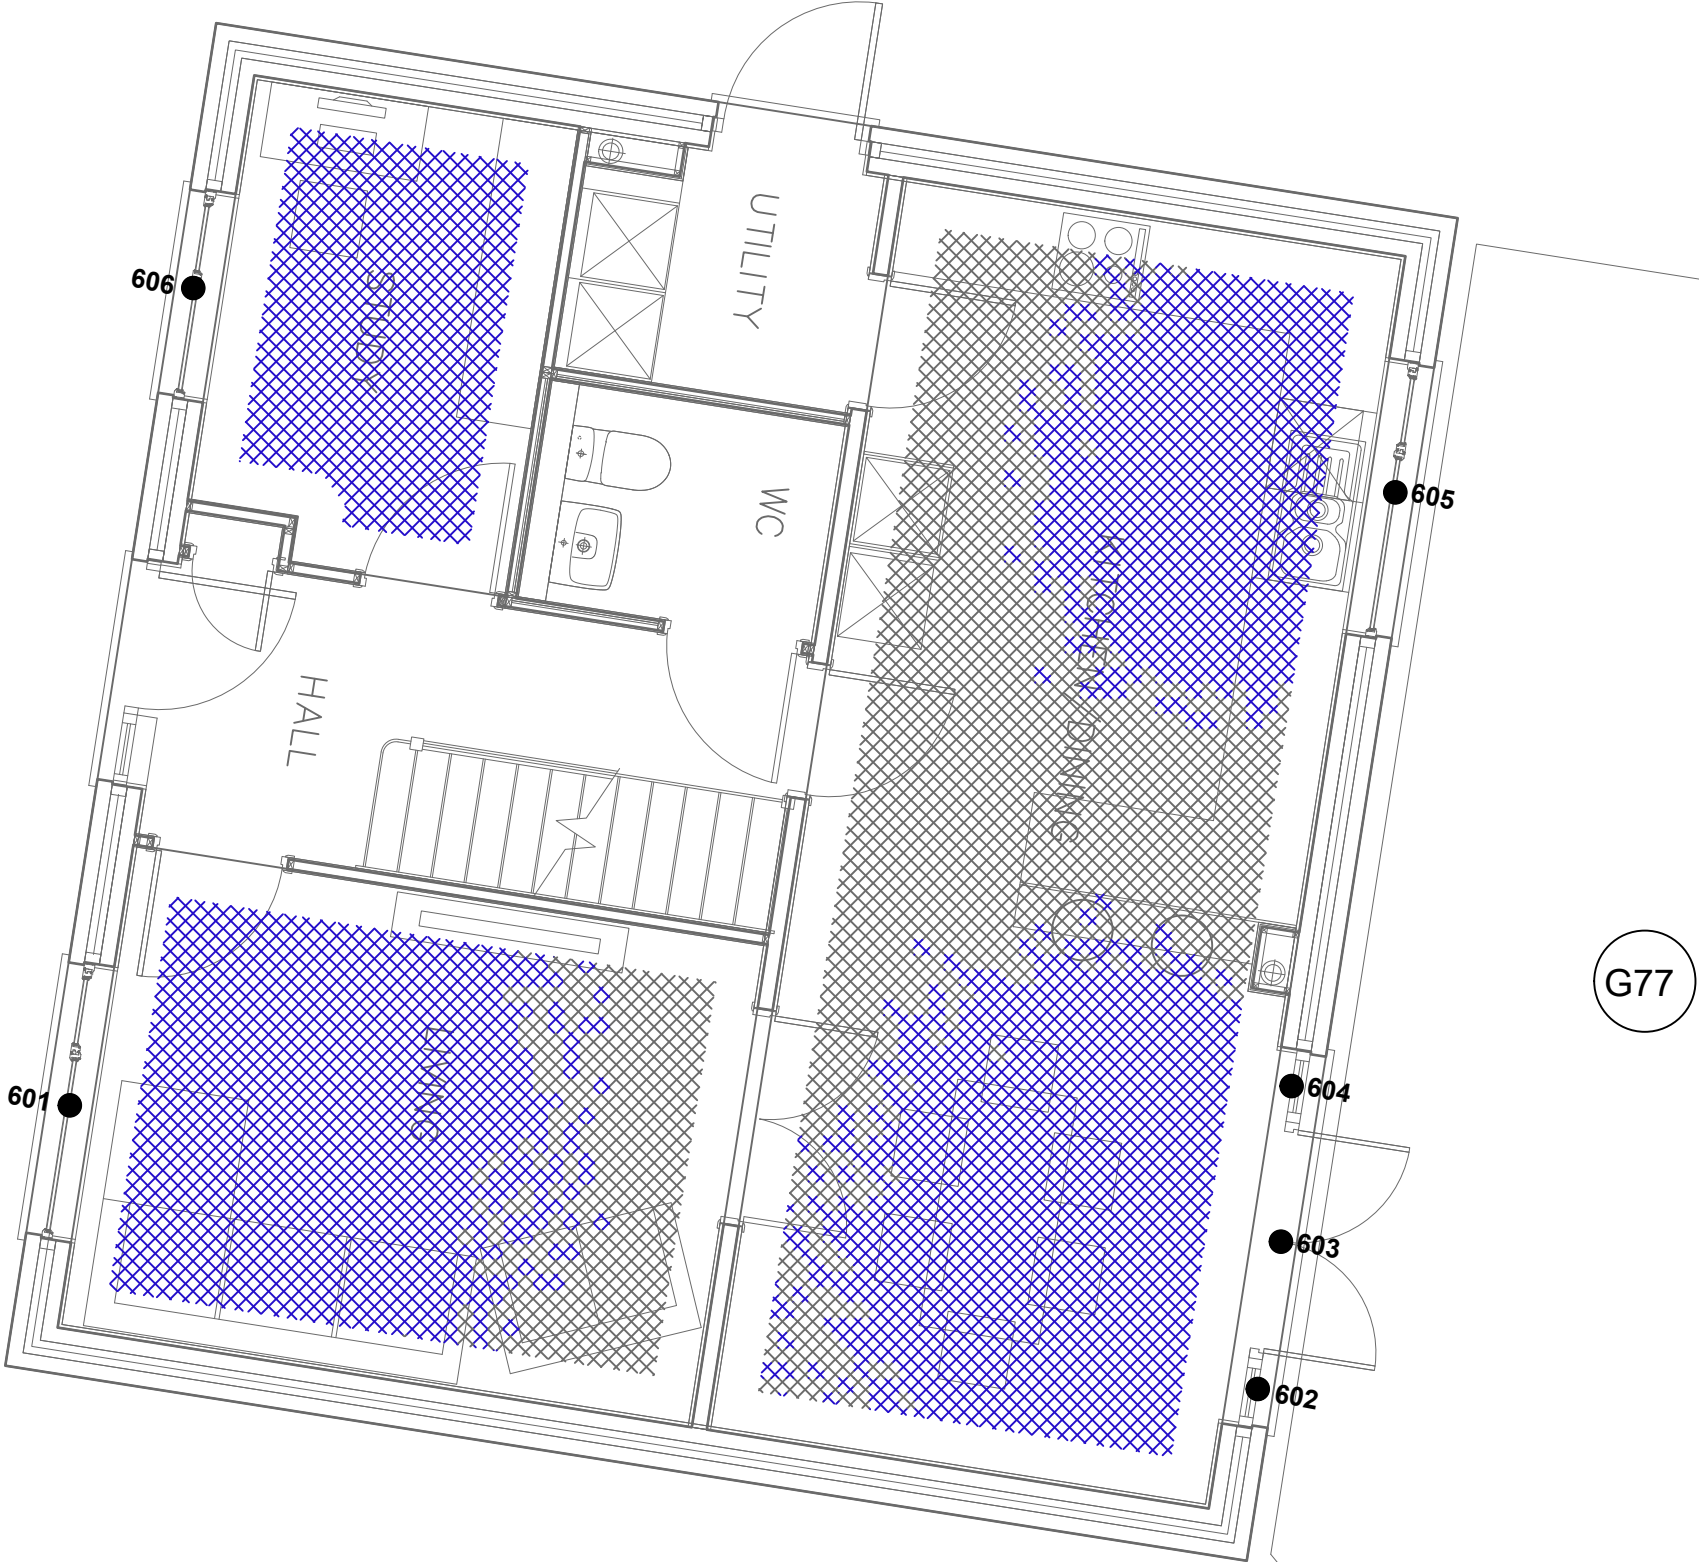

Key:

Area above target lux threshold

Area below target lux threshold

Window reference

G1

Gardens and Amenity Areas

Drawing Title: Daylight Provision Contours

Scale: Do not scale


Drawing No: 167 of 200 Rev. -

Rev	Date	Details of revision



RIGHT OF LIGHT
CONSULTING
Chartered Surveyors

Right of Light Consulting
Burley House
15 - 17 High Street
Rayleigh
Essex
SS6 7EW
TEL 0800 197 4836
E-MAIL enquiries@right-of-light.co.uk
WEBSITE www.right-of-light.co.uk

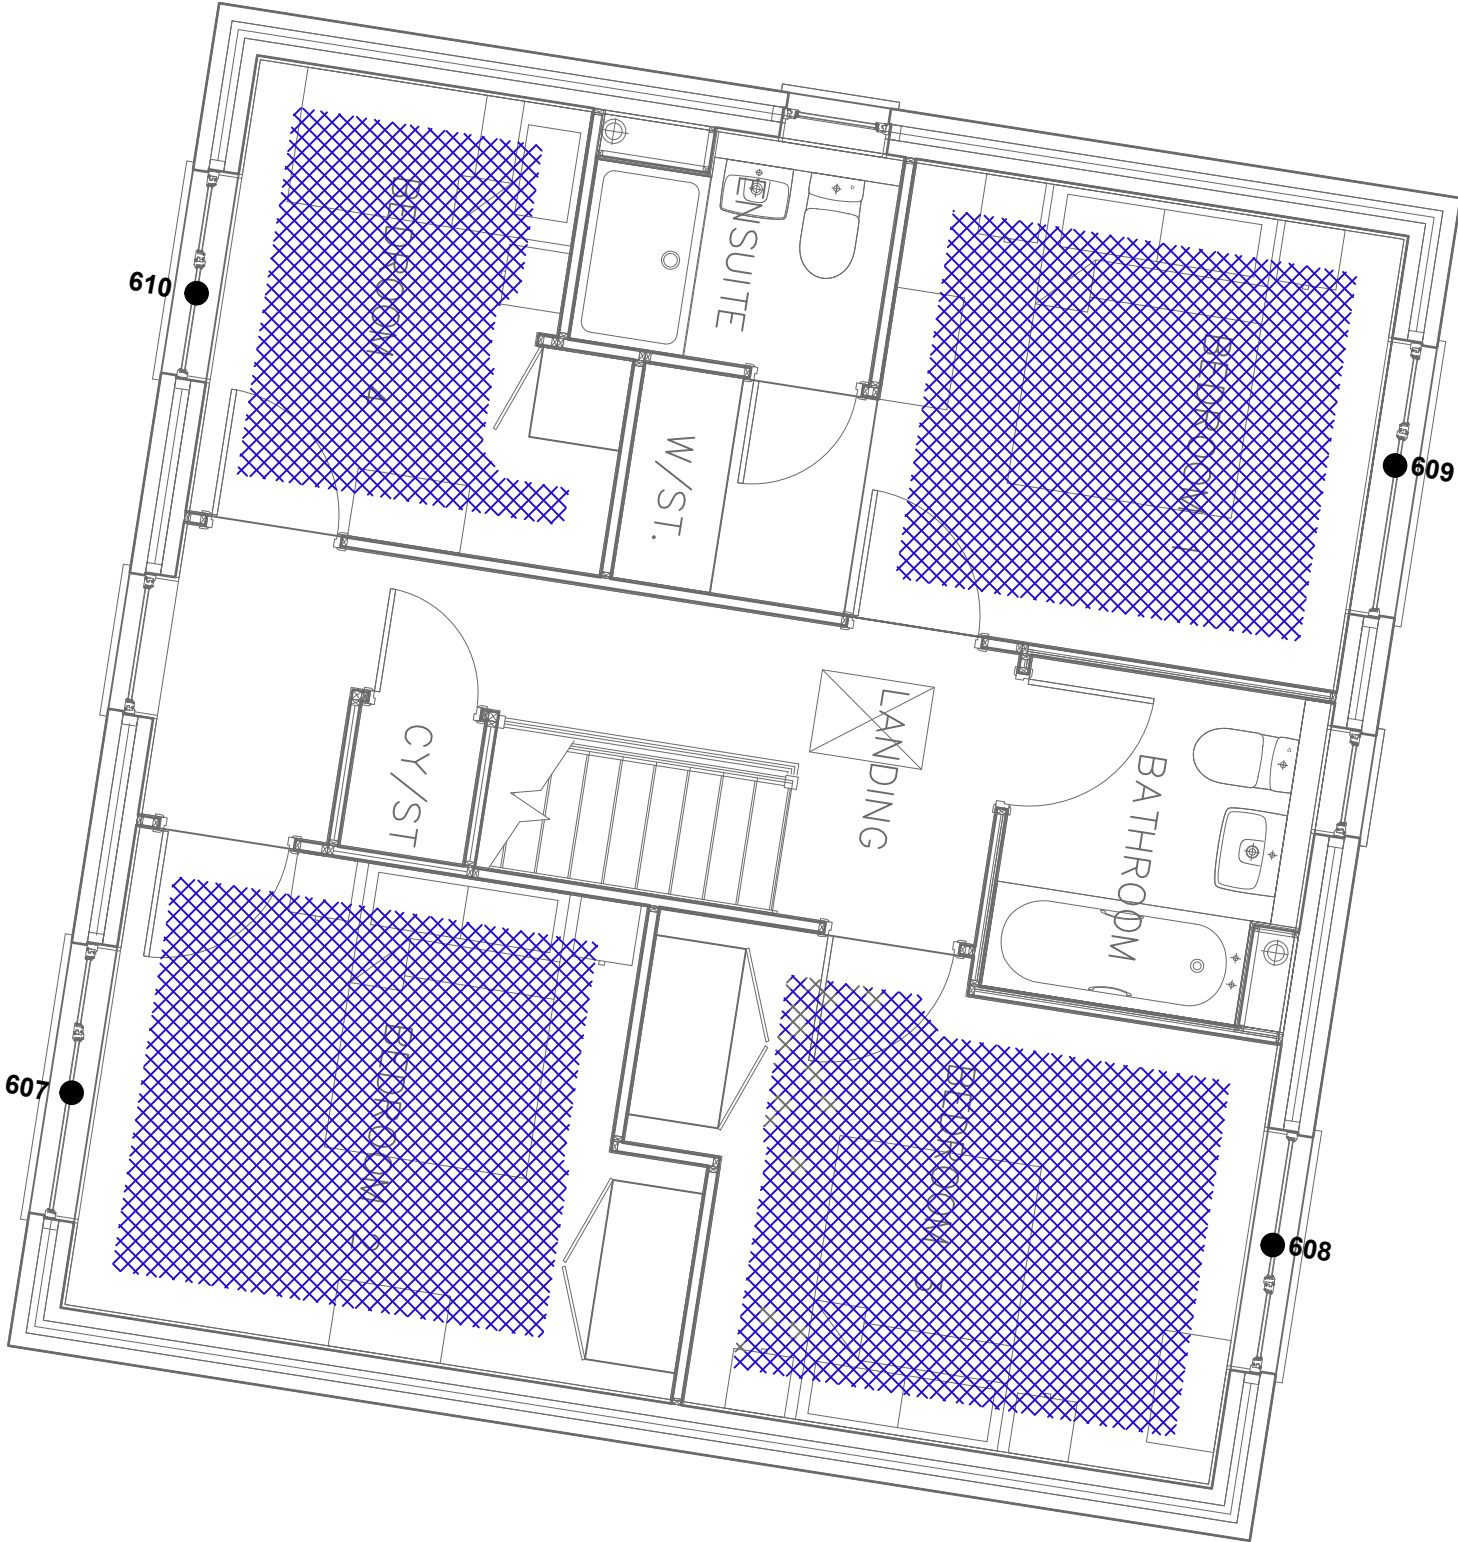

Key:

Area above target lux threshold

Area below target lux threshold

Window reference

Gardens and Amenity Areas

Drawing Title: Daylight Provision Contours

Scale: Do not scale

Drawing No: 168 of 200 Rev. -

Rev	Date	Details of revision



RIGHT OF LIGHT
CONSULTING
Chartered Surveyors

Right of Light Consulting
Burley House
15 - 17 High Street
Rayleigh
Essex
SS6 7EW
TEL 0800 197 4836
E-MAIL enquiries@right-of-light.co.uk
WEBSITE www.right-of-light.co.uk



Key:

Area above target lux threshold

Area below target lux threshold

Window reference

G1


Gardens and Amenity Areas

Drawing Title: Daylight Provision Contours		
Scale: Do not scale		
Drawing No: 169 of 200		Rev. -
Rev	Date	Details of revision



RIGHT OF LIGHT
CONSULTING
Chartered Surveyors

Right of Light Consulting
Burley House
15 - 17 High Street
Rayleigh
Essex
SS6 7EW
TEL 0800 197 4836
E-MAIL enquiries@right-of-light.co.uk
WEBSITE www.right-of-light.co.uk

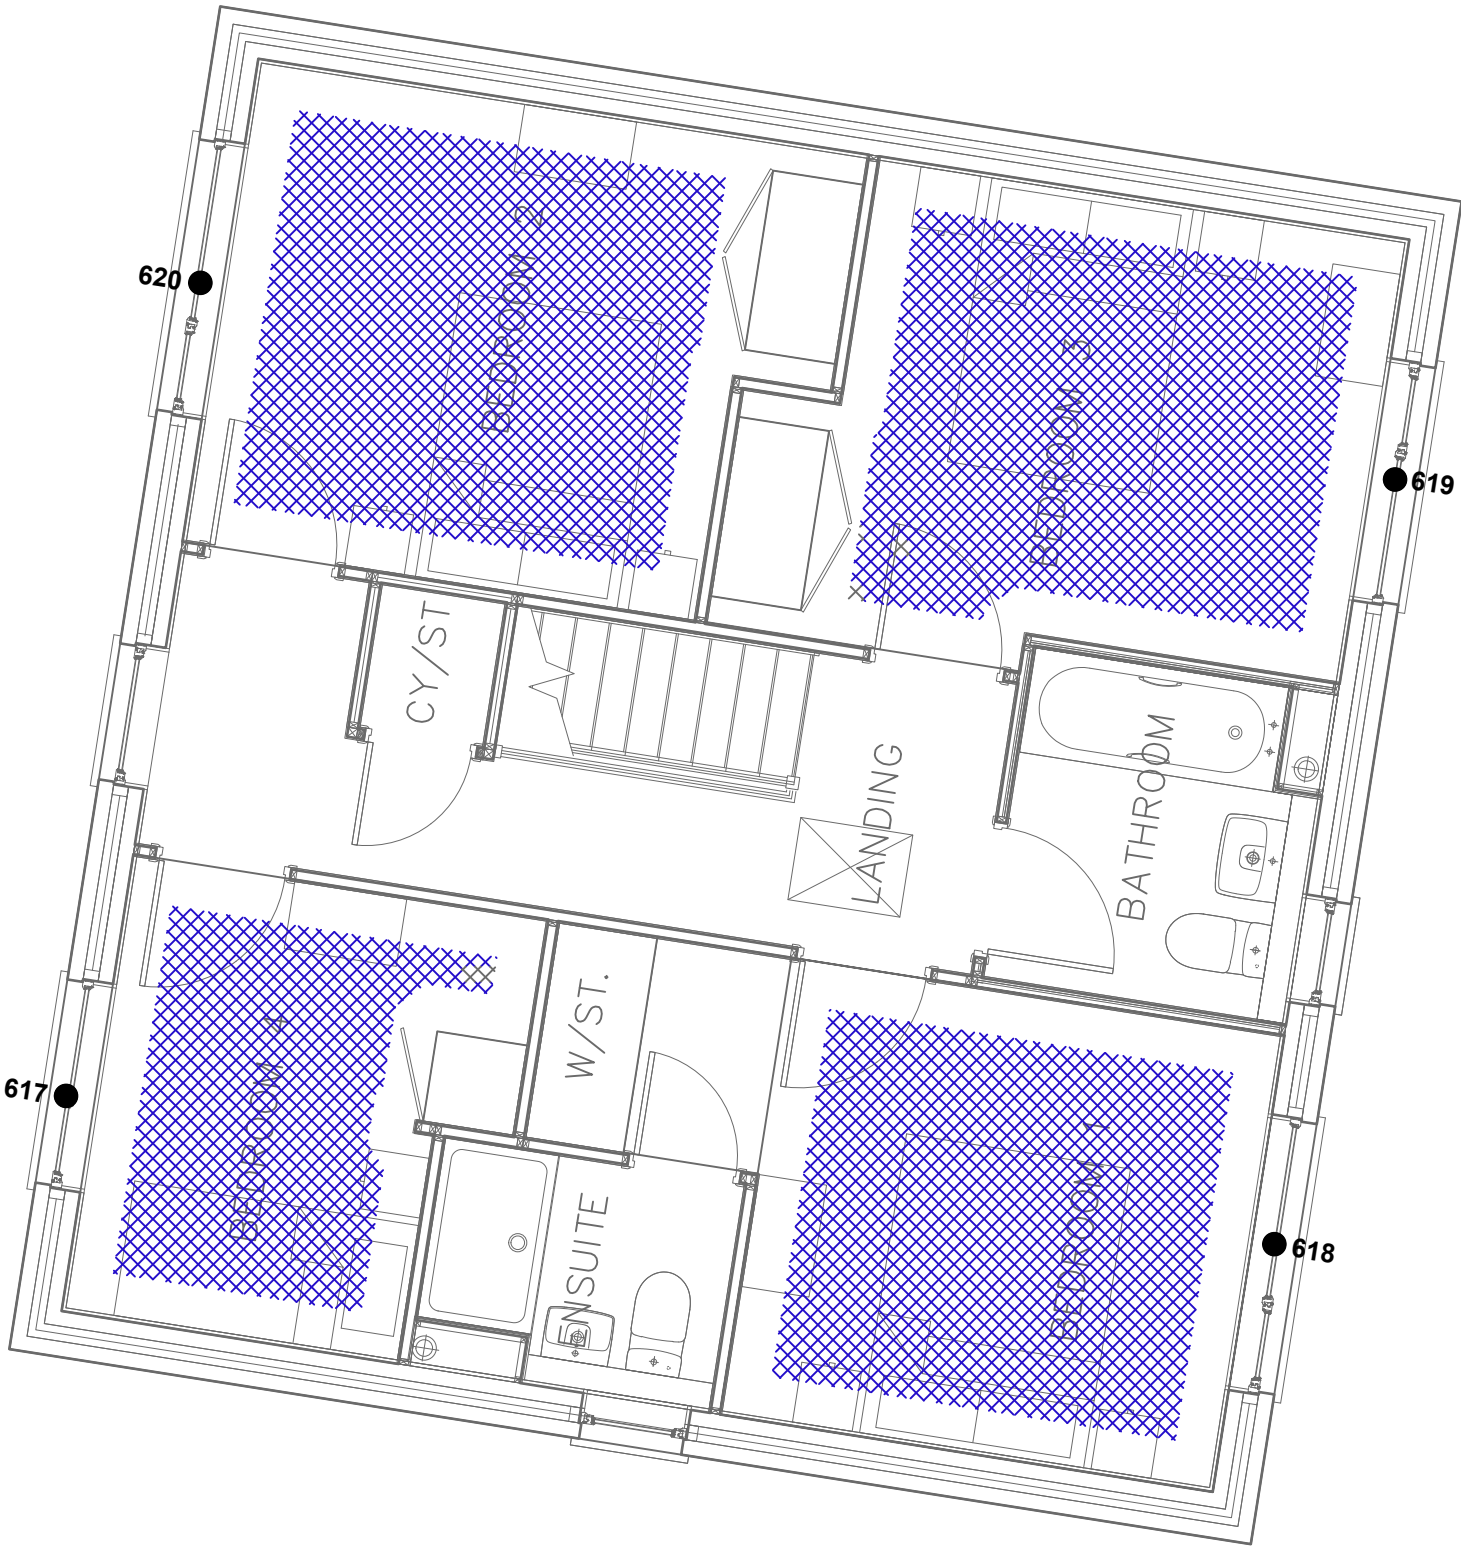

Key:

Area above target lux threshold

Area below target lux threshold

Window reference

Gardens and Amenity Areas

Drawing Title: Daylight Provision Contours

Scale: Do not scale

Drawing No: 170 of 200Rev. -

Rev	Date	Details of revision



RIGHT OF LIGHT
CONSULTING
Chartered Surveyors

Right of Light Consulting
Burley House
15 - 17 High Street
Rayleigh
Essex
SS6 7EW
TEL 0800 197 4836
E-MAIL enquiries@right-of-light.co.uk
WEBSITE www.right-of-light.co.uk



Key:

 Area above target lux threshold

 Area below target lux threshold

 Window reference

 Gardens and Amenity Areas

Drawing Title: Daylight Provision Contours


Scale: Do not scale

Drawing No: 171 of 200 Rev. -

Rev	Date	Details of revision



Right of Light Consulting
Burley House
15 - 17 High Street
Rayleigh
Essex
SS6 7EW
TEL 0800 197 4836
E-MAIL enquiries@right-of-light.co.uk
WEBSITE www.right-of-light.co.uk

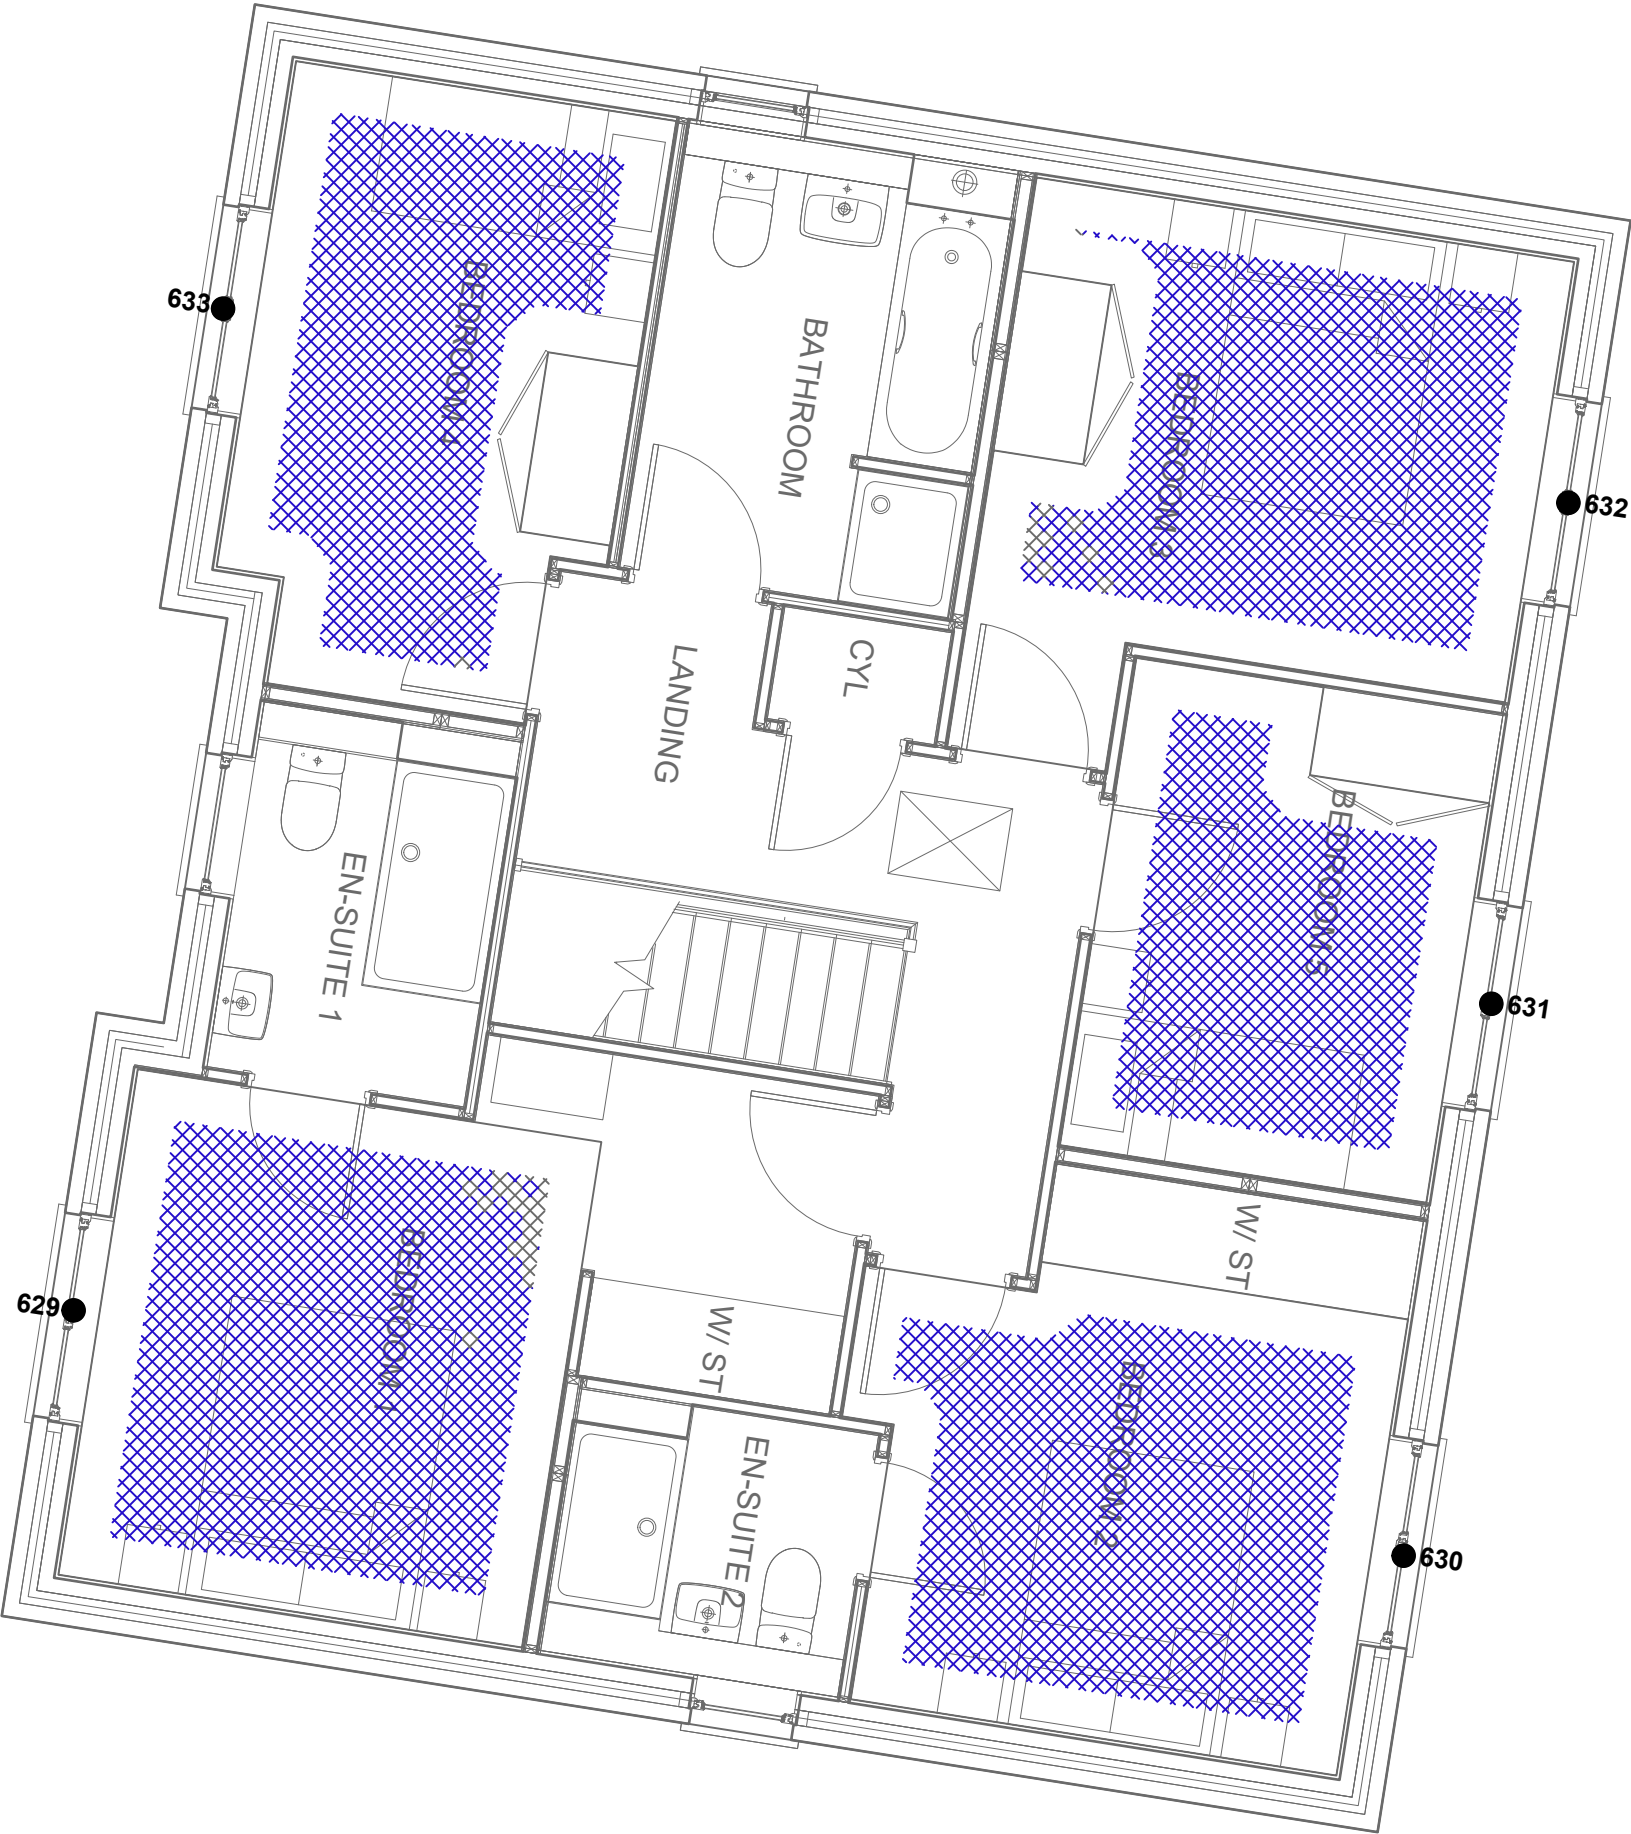

Key:

Area above target lux threshold

Area below target lux threshold

Window reference

G1

Gardens and Amenity Areas

Drawing Title: Daylight Provision Contours

Scale: Do not scale

Drawing No: 172 of 200Rev. -

Rev	Date	Details of revision



RIGHT OF LIGHT
CONSULTING
Chartered Surveyors

Right of Light Consulting
Burley House
15 - 17 High Street
Rayleigh
Essex
SS6 7EW
TEL 0800 197 4836
E-MAIL enquiries@right-of-light.co.uk
WEBSITE www.right-of-light.co.uk



Key:

Area above target lux threshold

Area below target lux threshold

Window reference

G1

Gardens and Amenity Areas

Drawing Title: Daylight Provision Contours

Scale: Do not scale


Drawing No: 173 of 200Rev. -

Rev	Date	Details of revision



RIGHT OF LIGHT
CONSULTING
Chartered Surveyors

Right of Light Consulting
Burley House
15 - 17 High Street
Rayleigh
Essex
SS6 7EW
TEL 0800 197 4836
E-MAIL enquiries@right-of-light.co.uk
WEBSITE www.right-of-light.co.uk

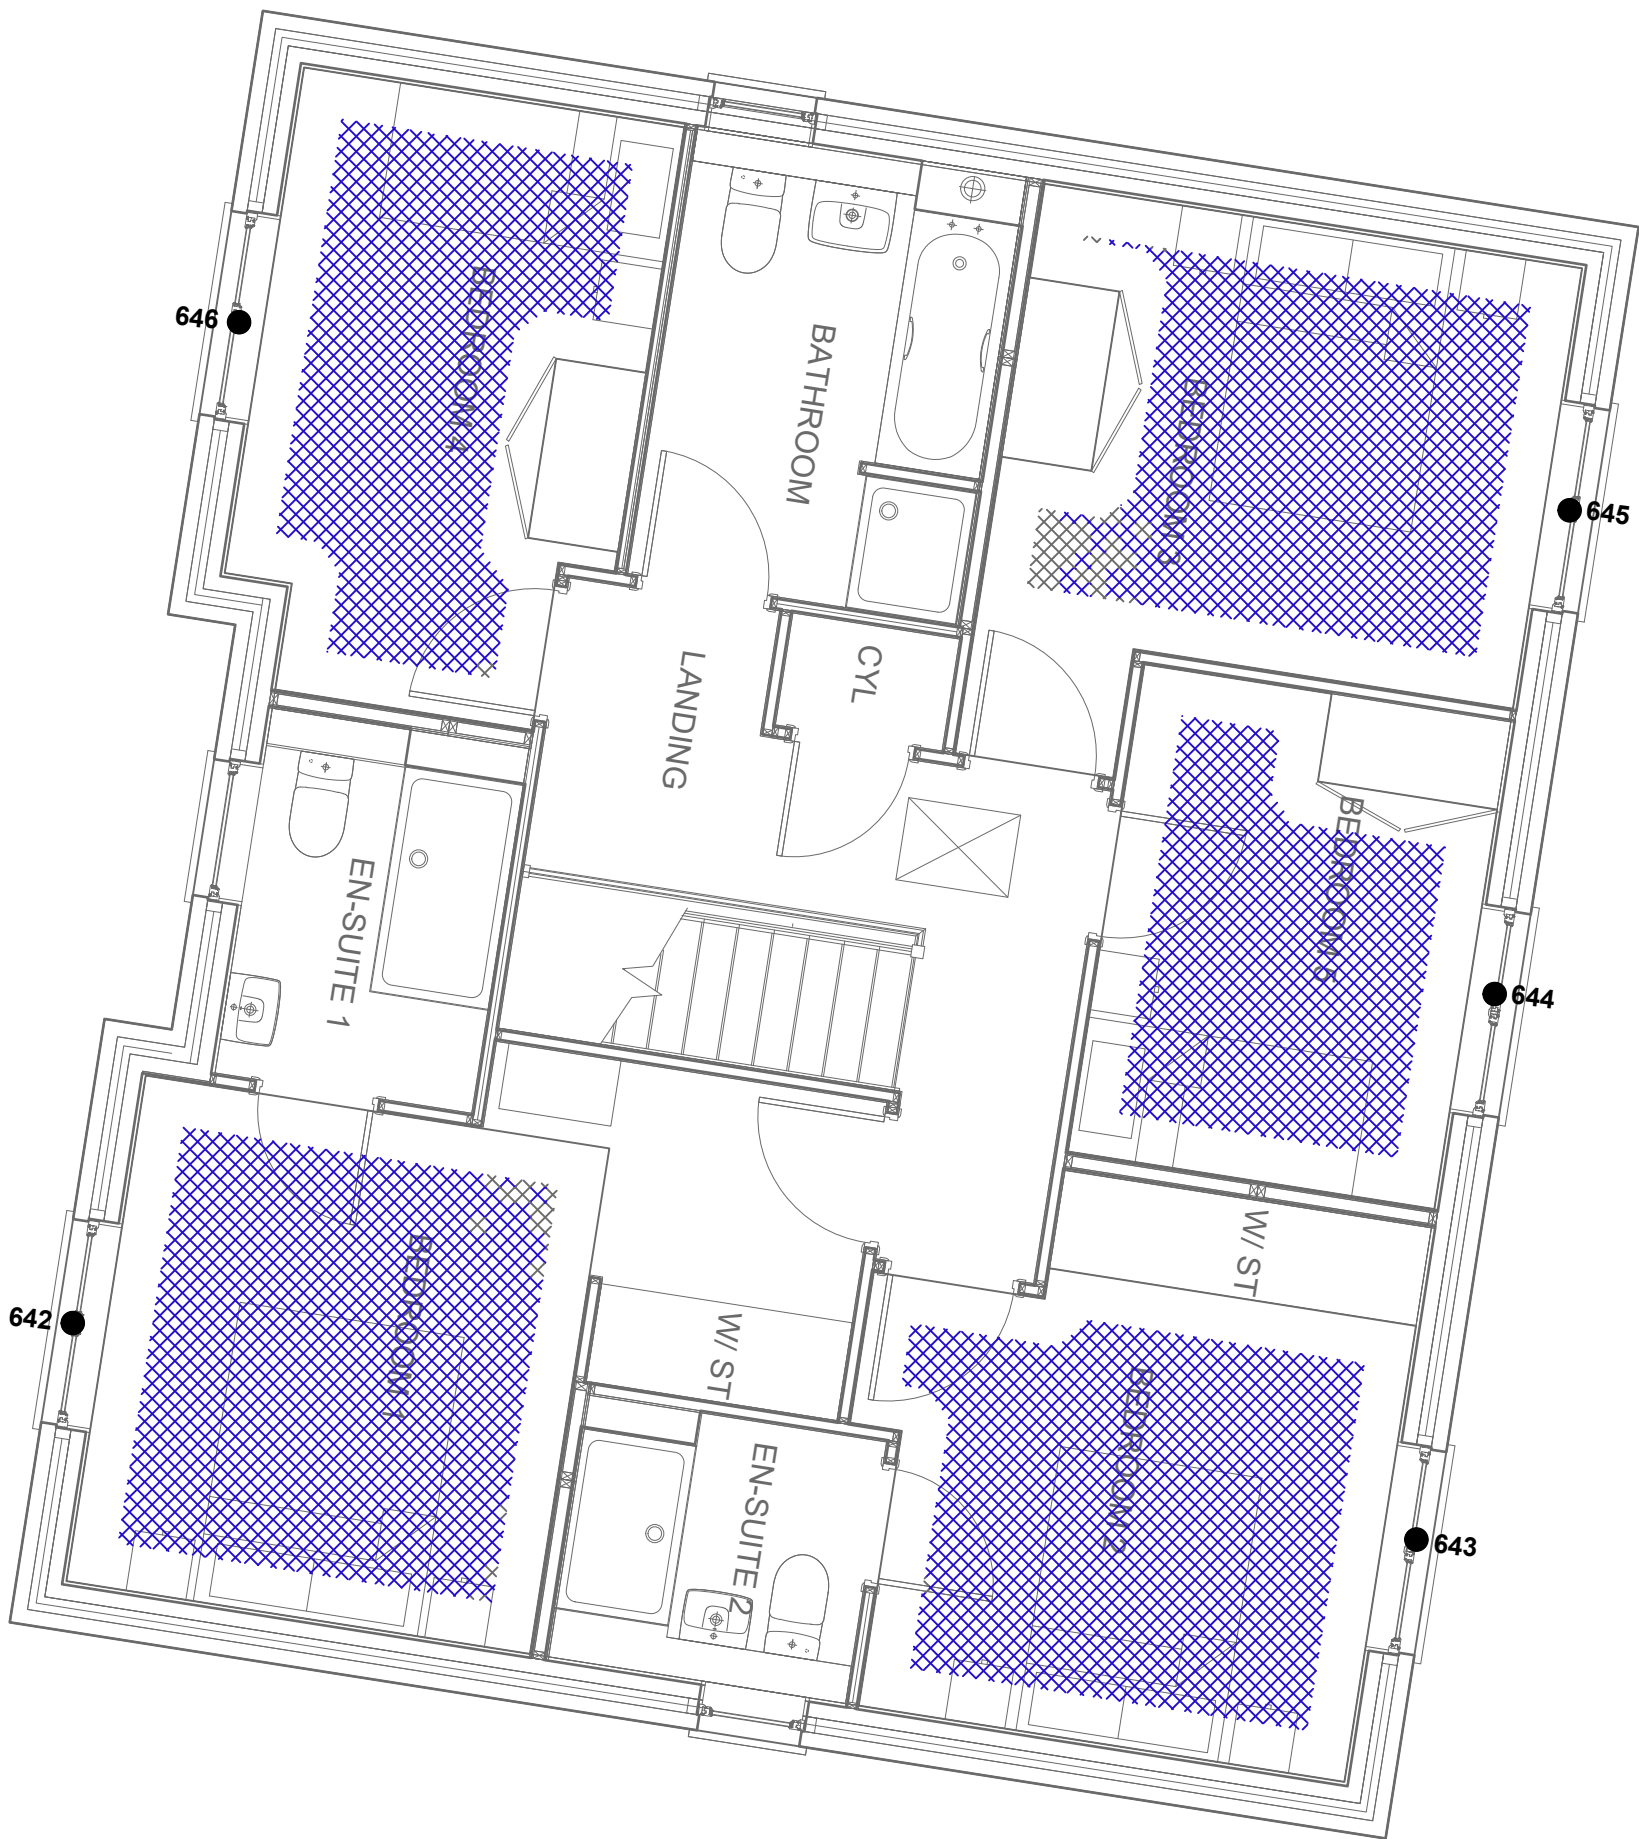

Key:

Area above target lux threshold

Area below target lux threshold

Window reference

G1

Gardens and Amenity Areas

Drawing Title: Daylight Provision Contours

Scale: Do not scale


Drawing No: 174 of 200Rev. -

Rev	Date	Details of revision



RIGHT OF LIGHT
CONSULTING
Chartered Surveyors

Right of Light Consulting
Burley House
15 - 17 High Street
Rayleigh
Essex
SS6 7EW
TEL 0800 197 4836
E-MAIL enquiries@right-of-light.co.uk
WEBSITE www.right-of-light.co.uk

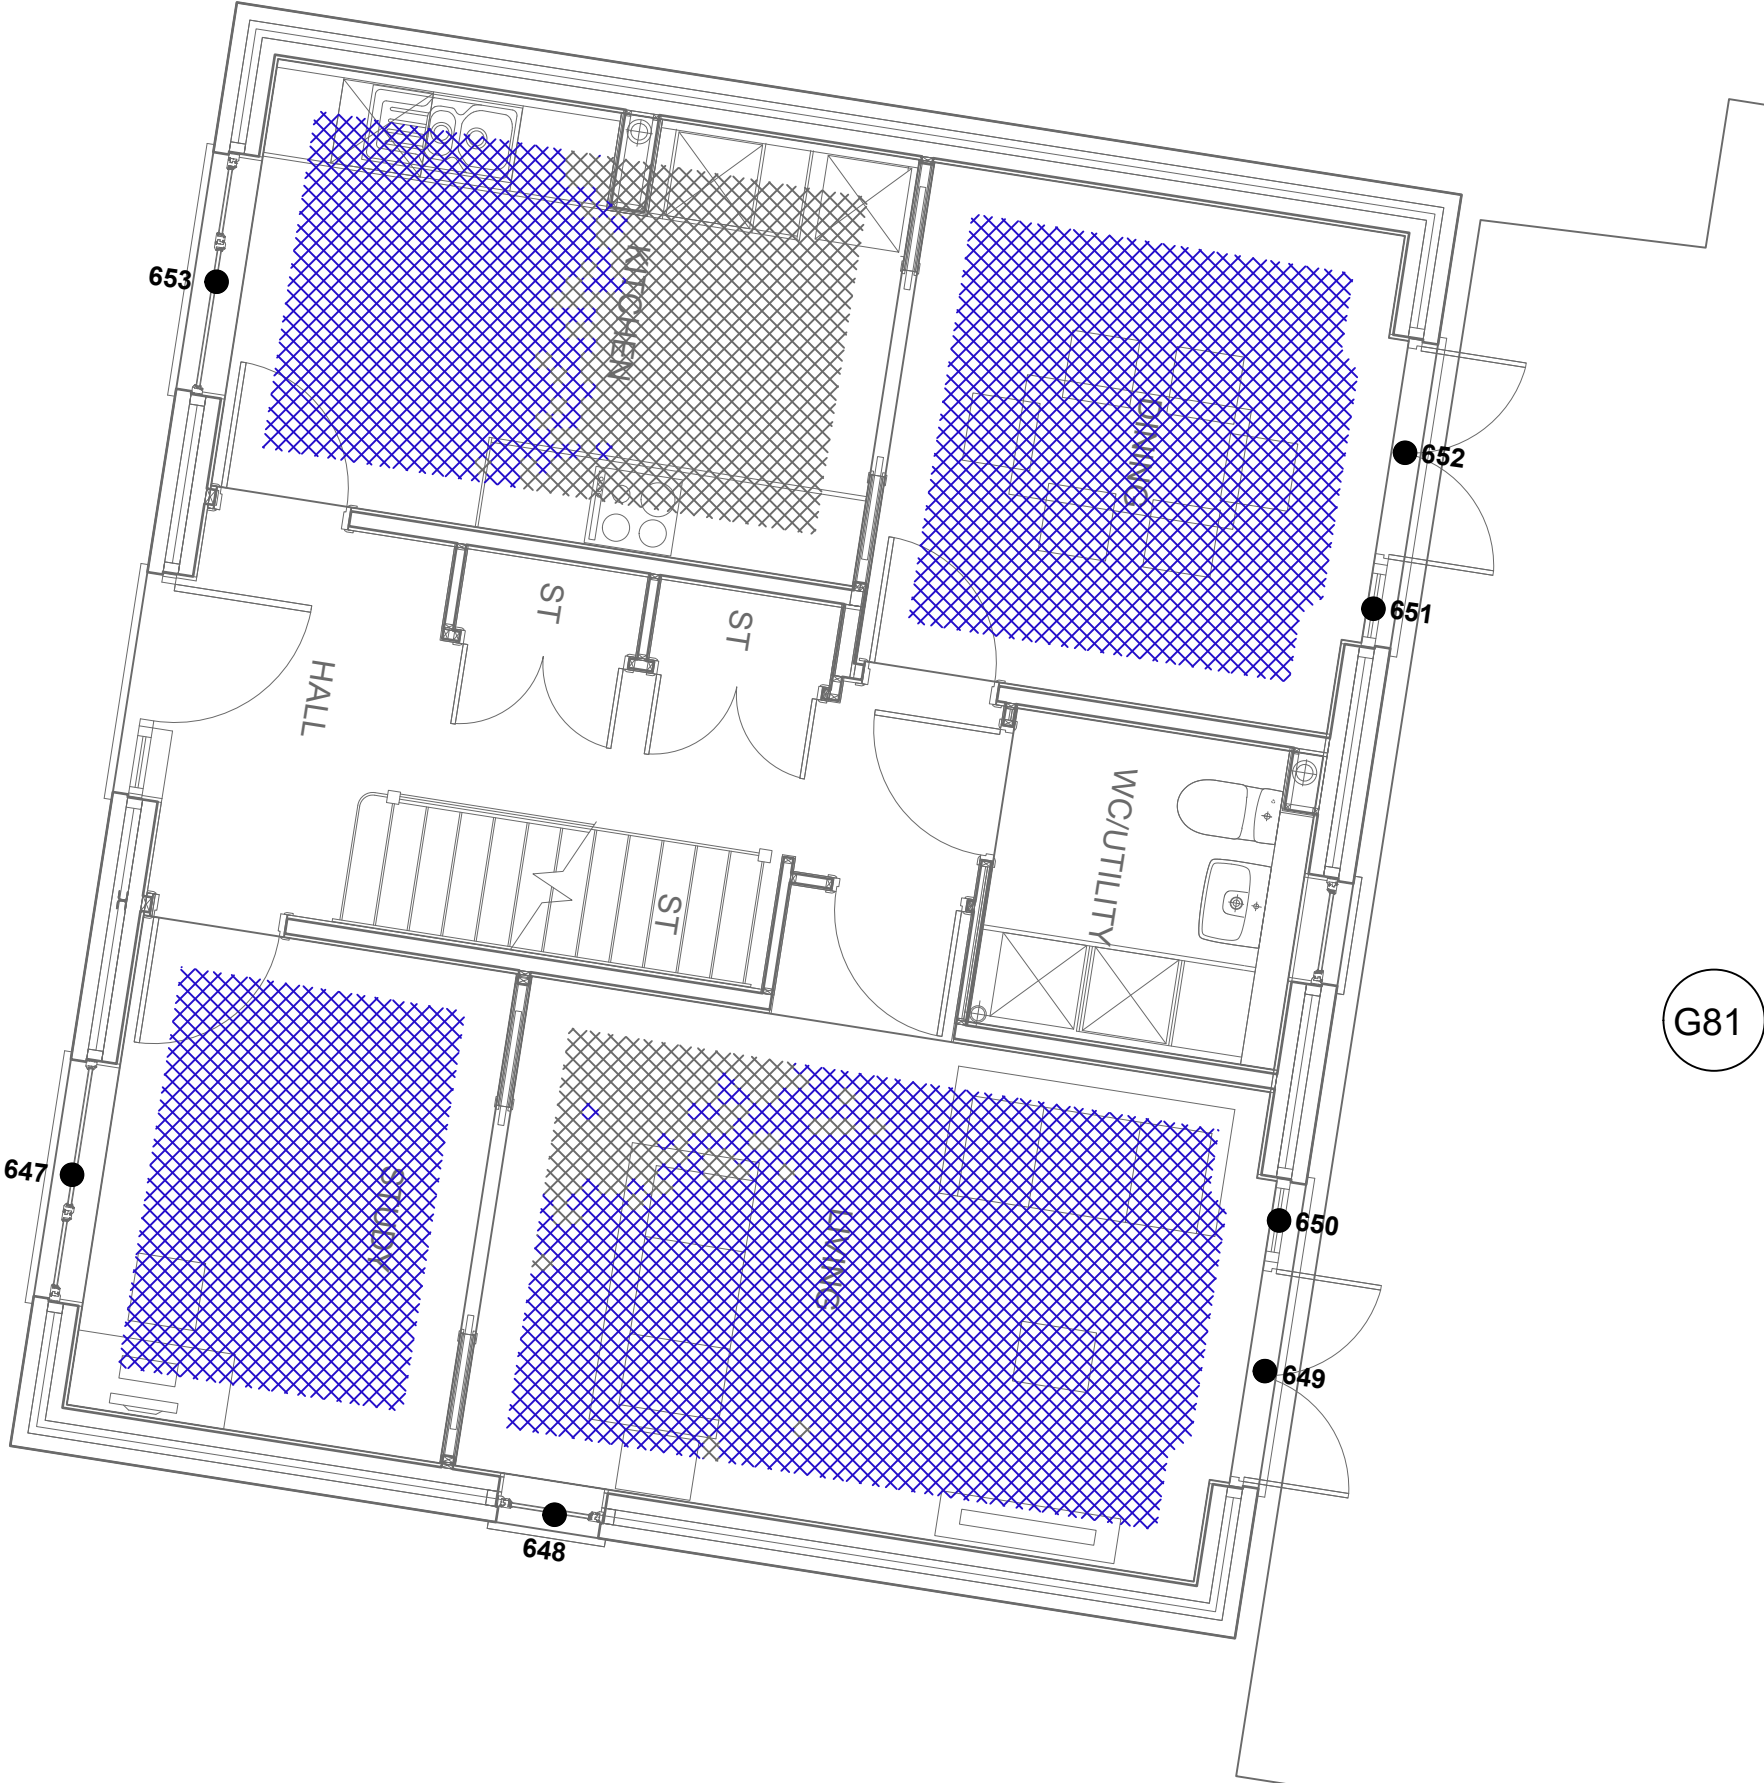

Key:

Area above target lux threshold

Area below target lux threshold

Window reference

G1

Gardens and Amenity Areas

Drawing Title: Daylight Provision Contours

Scale: Do not scale


Drawing No: 175 of 200 Rev. -

Rev	Date	Details of revision



RIGHT OF LIGHT CONSULTING
Chartered Surveyors

Right of Light Consulting
Burley House
15 - 17 High Street
Rayleigh
Essex
SS6 7EW
TEL 0800 197 4836
E-MAIL enquiries@right-of-light.co.uk
WEBSITE www.right-of-light.co.uk

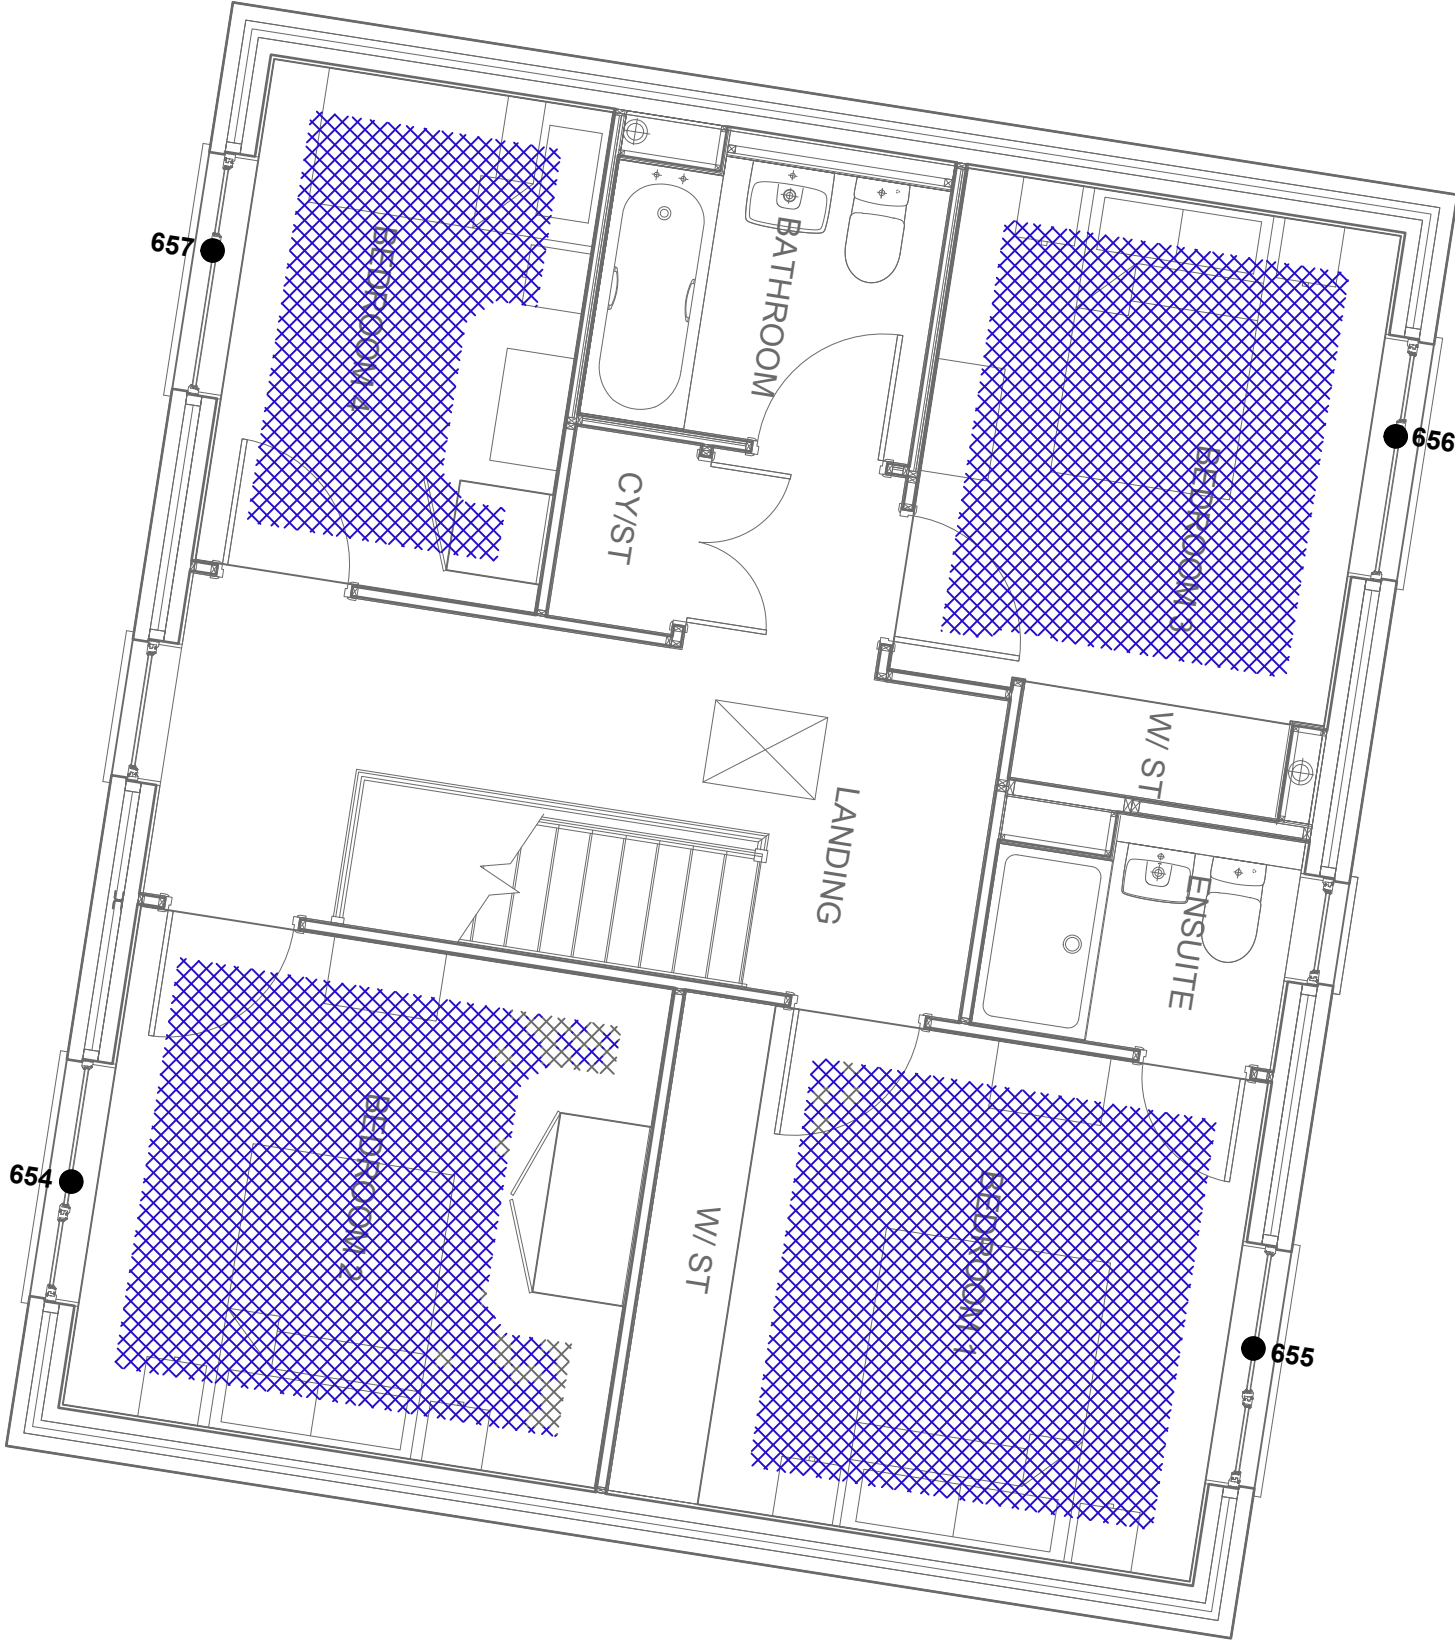

Key:

 Area above target lux threshold

 Area below target lux threshold

 Window reference

 Gardens and Amenity Areas

Drawing Title: Daylight Provision Contours

Scale: Do not scale

Drawing No: 177 of 200 Rev. -

Rev	Date	Details of revision



**RIGHT OF LIGHT
CONSULTING**
Chartered Surveyors

Right of Light Consulting
Burley House
15 - 17 High Street
Rayleigh
Essex
SS6 7EW
TEL 0800 197 4836
E-MAIL enquiries@right-of-light.co.uk
WEBSITE www.right-of-light.co.uk



Key:

Area above target lux threshold

Area below target lux threshold

Window reference

G1

Gardens and Amenity Areas

Drawing Title: Daylight Provision Contours		
Scale: Do not scale		
Drawing No: 177 of 200		Rev. -
Rev	Date	Details of revision



RIGHT OF LIGHT
CONSULTING
Chartered Surveyors

Right of Light Consulting
Burley House
15 - 17 High Street
Rayleigh
Essex
SS6 7EW
TEL 0800 197 4836
E-MAIL enquiries@right-of-light.co.uk
WEBSITE www.right-of-light.co.uk