





10.000m AOD  
Section 11

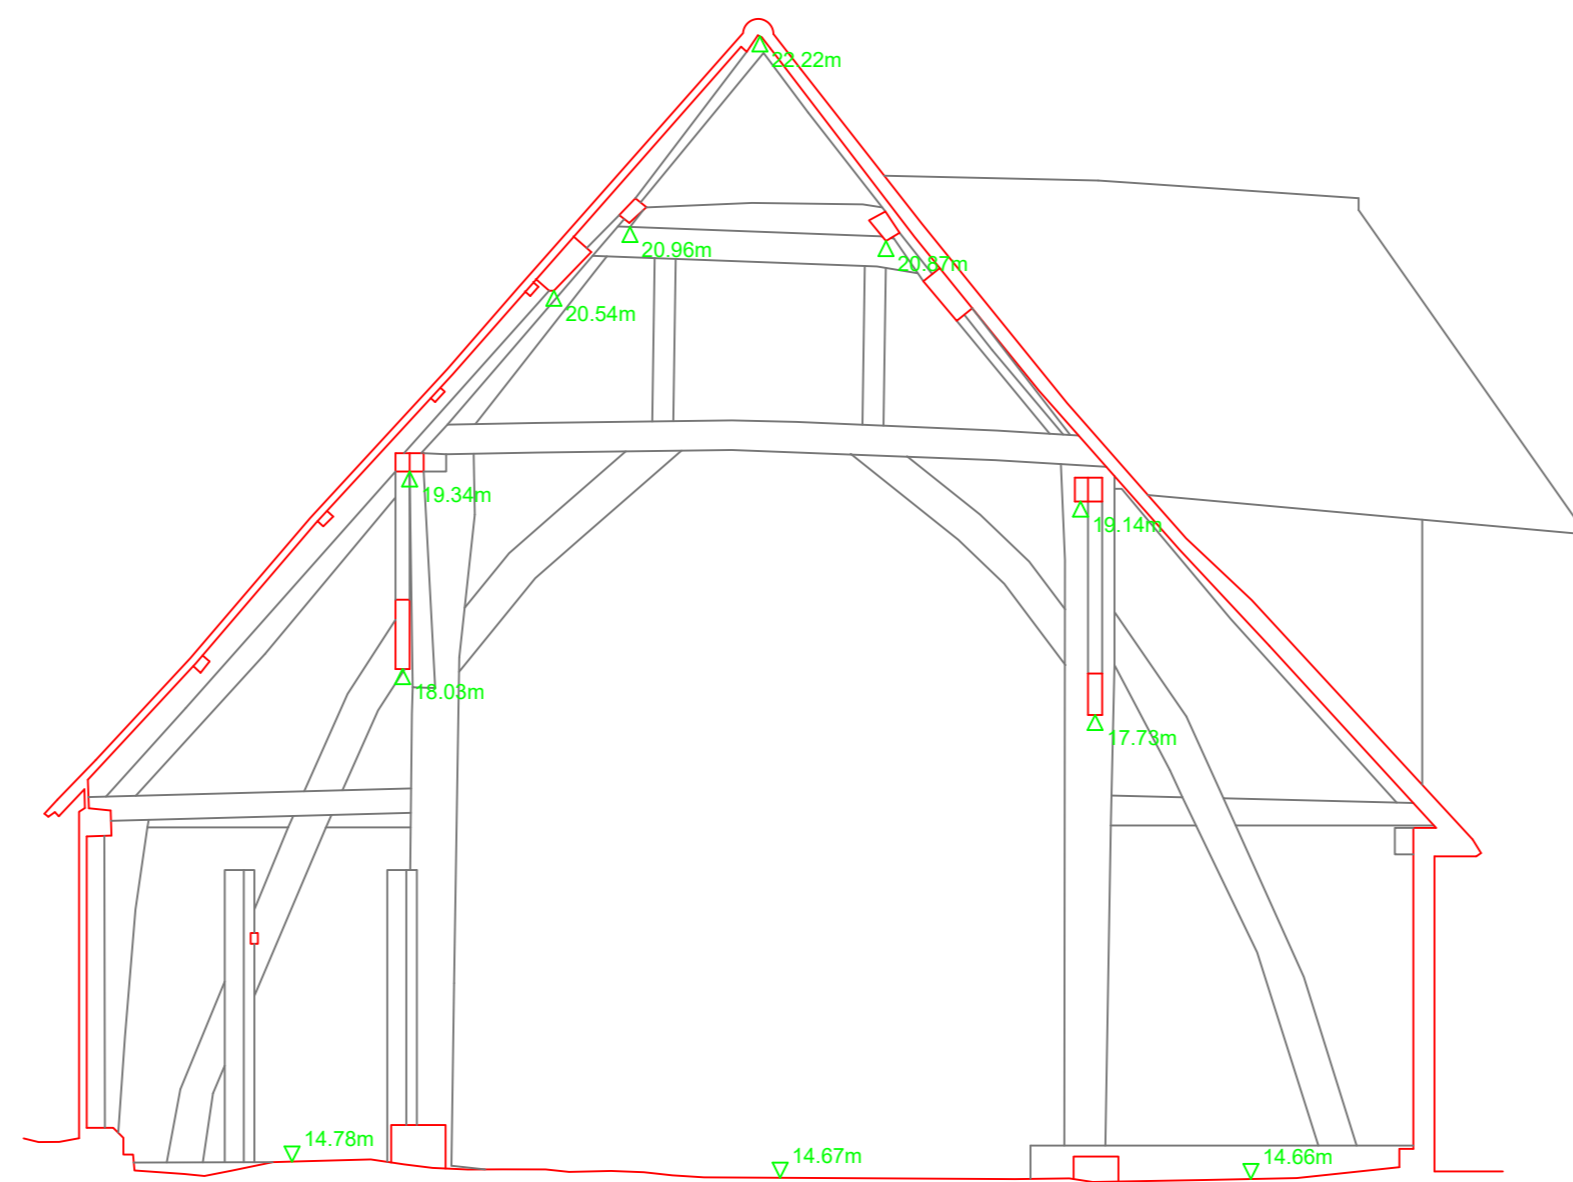


10.000m AOD  
Section 12

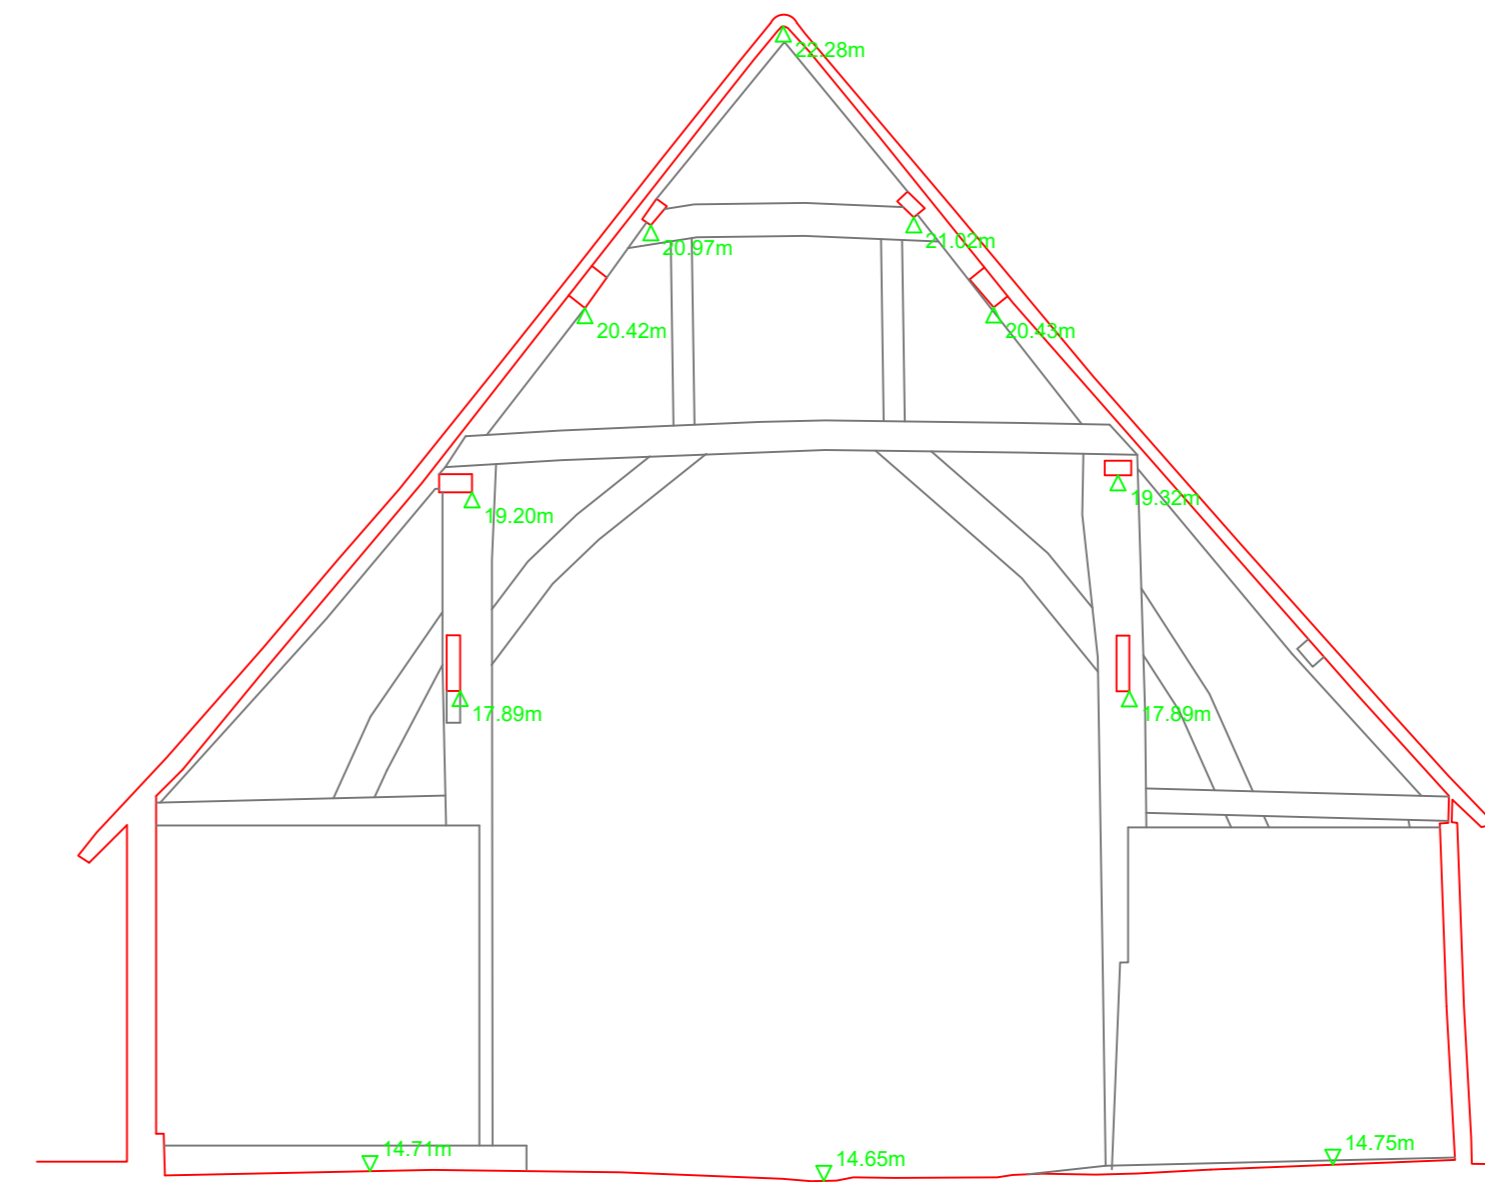


10.000m AOD  
Section 13

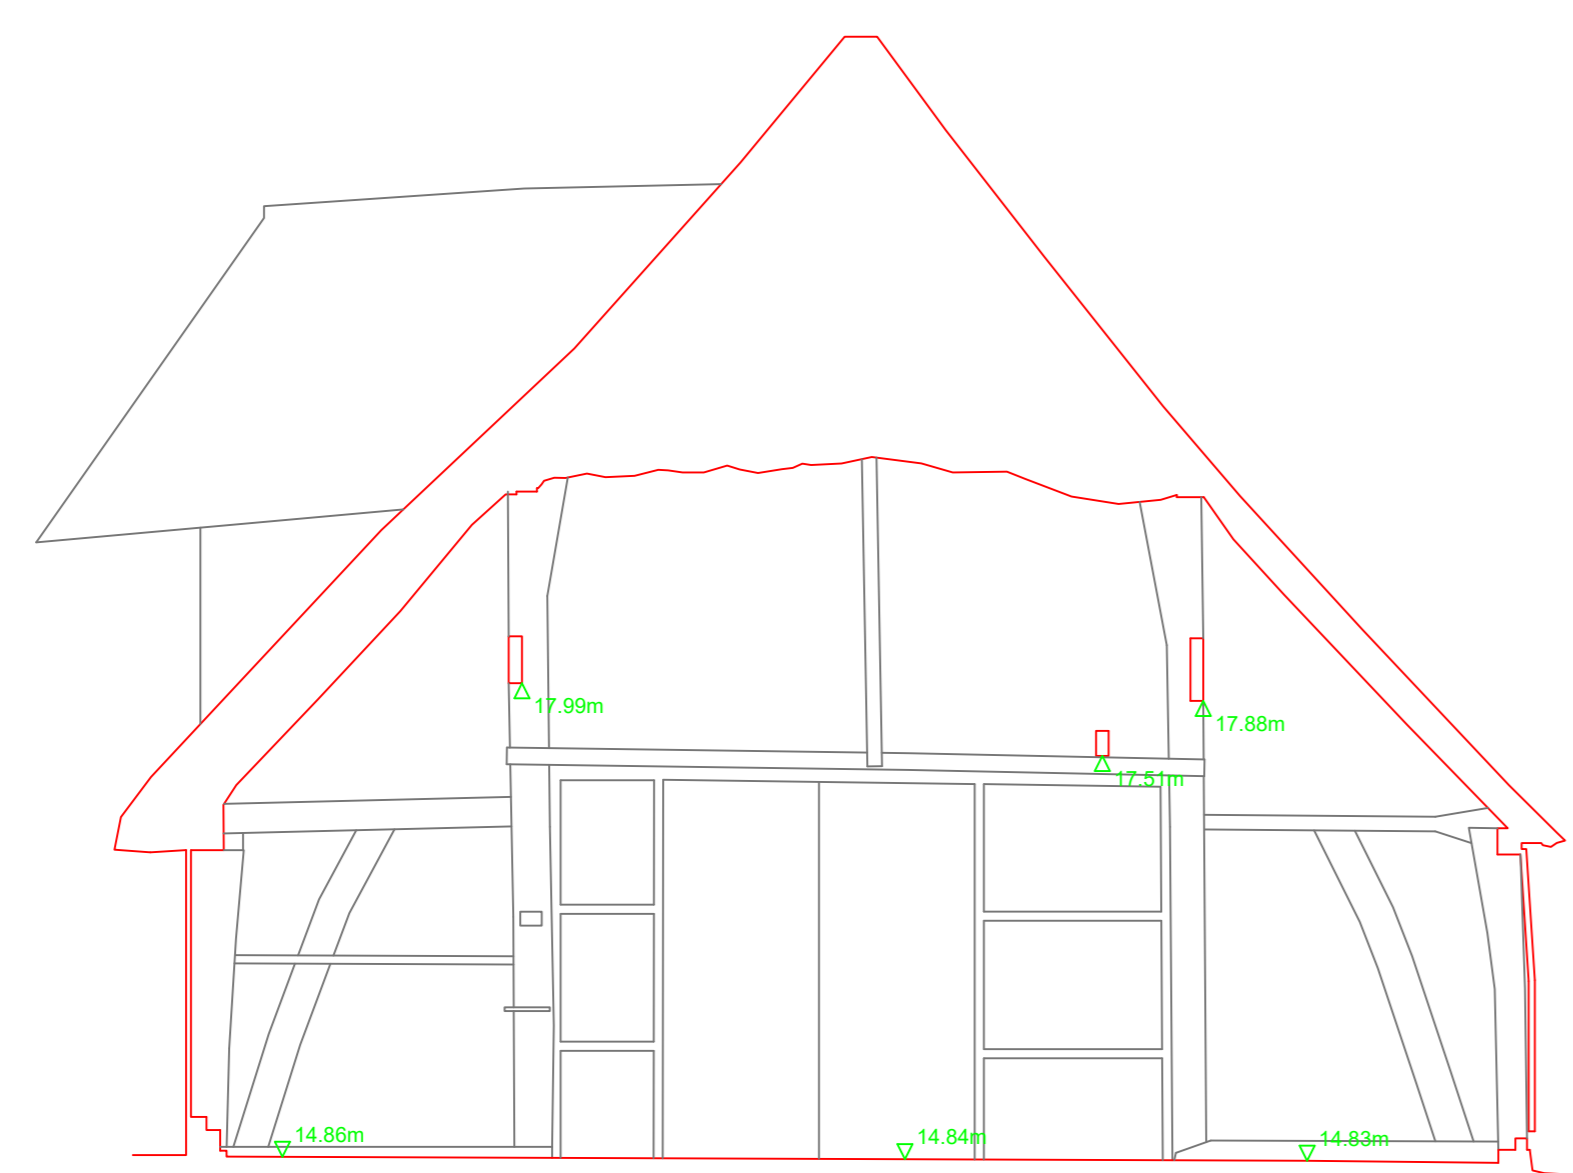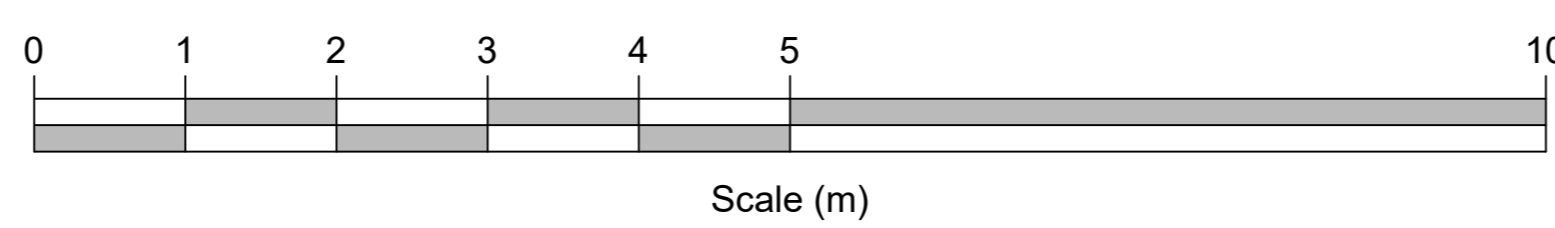

10.000m AOD  
Section 14

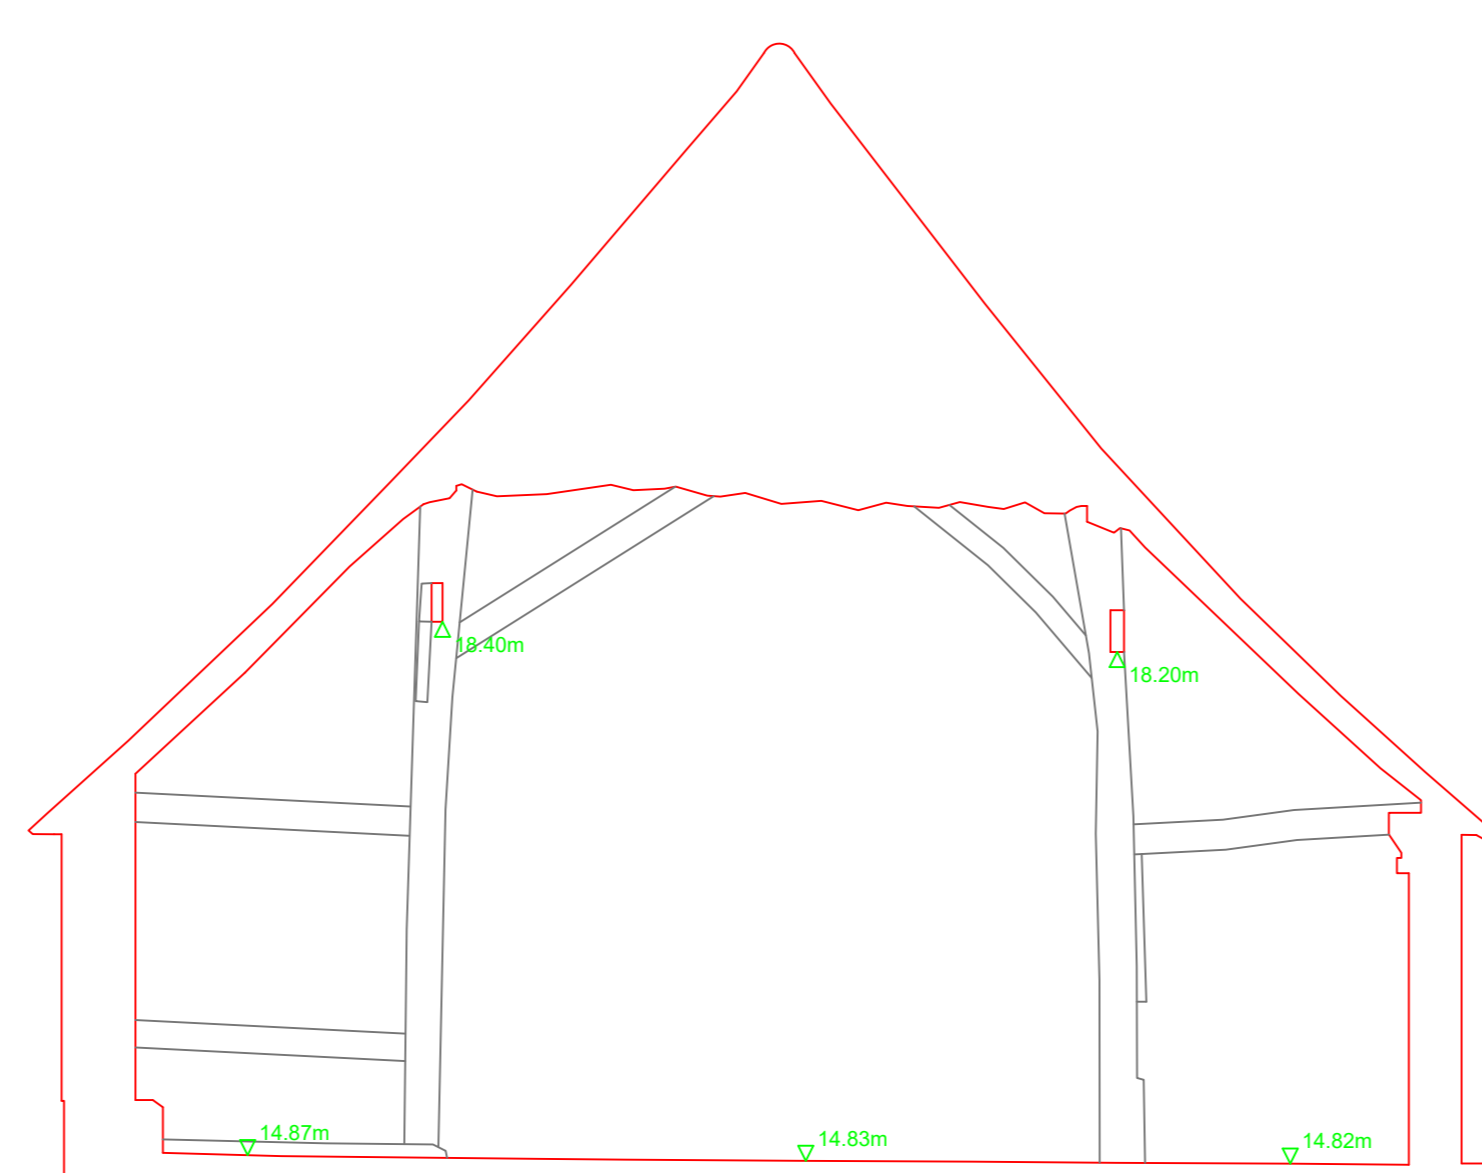

10.000m AOD  
Section 15

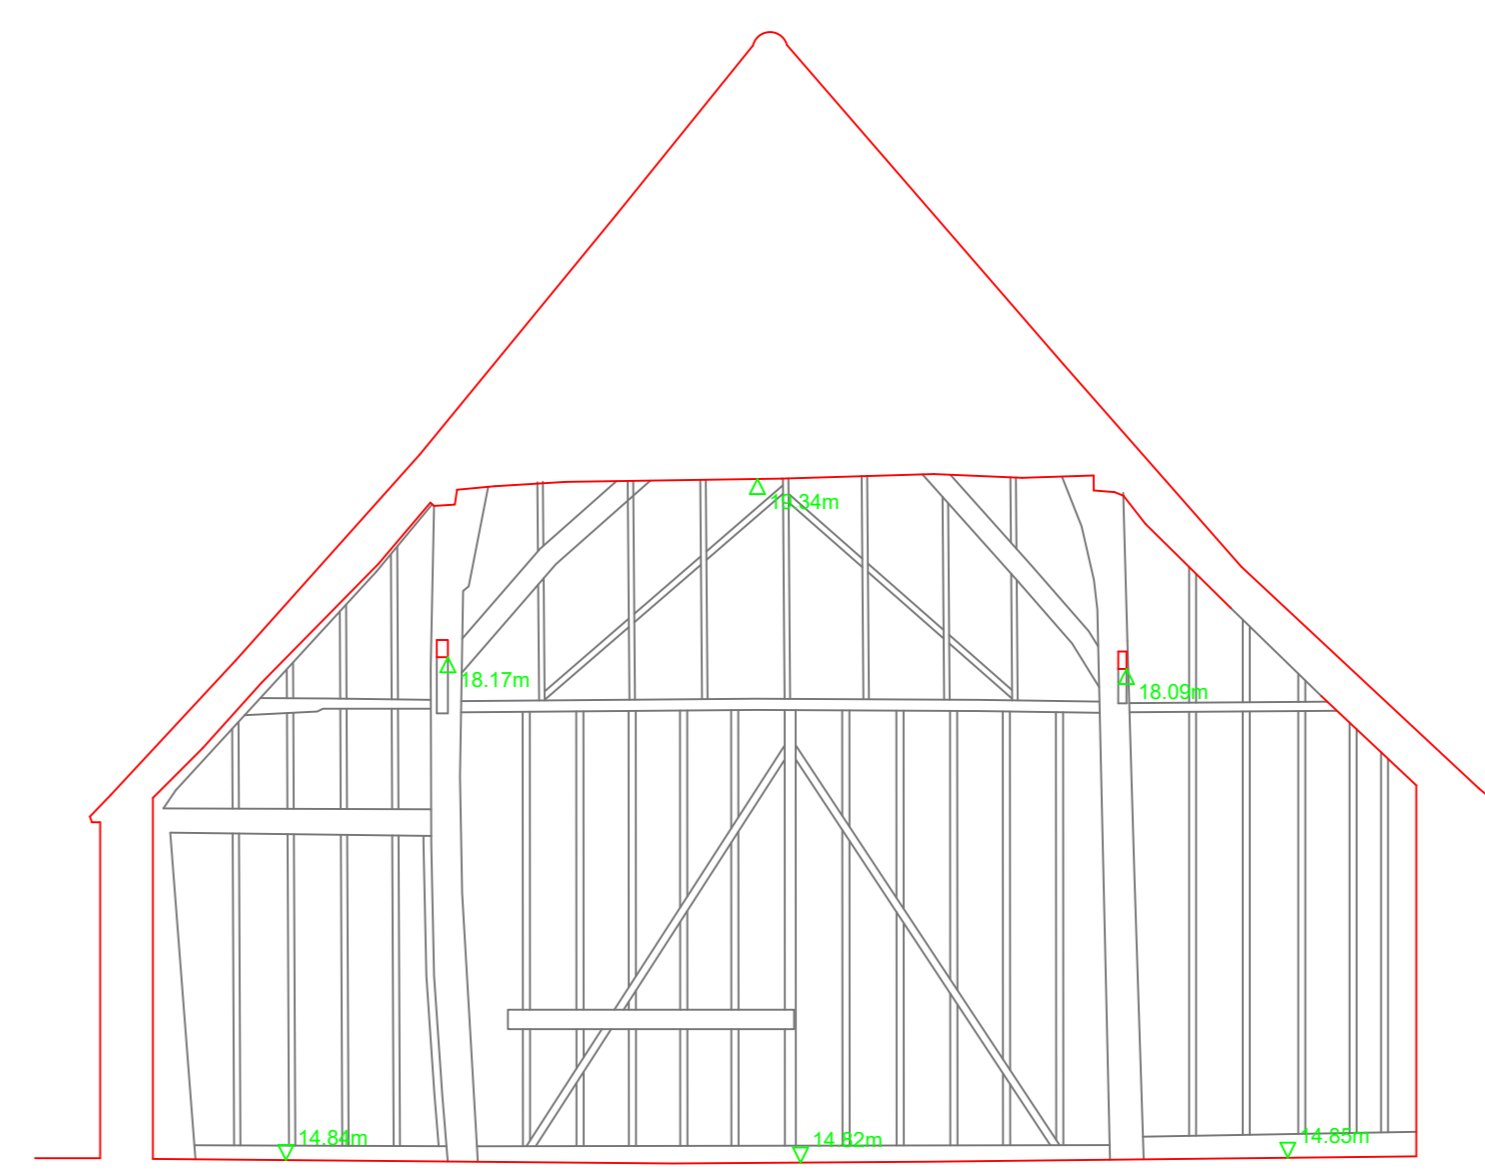

10.000m AOD  
Section 16

**LEGEND**

- ACL Arch Centre Level / Height above floor
- ASL Arch Spring Level / Height above floor
- CVL Window C/L to Window Head Dimension
- CLL Ceiling Level / Height above floor
- DL Door Head Height above floor
- DHL Door Head Level
- F.C Floor to Window C/L Dimension
- FL Floor Level
- RSL Rafter Level
- SCLG Suspended / Frame Ceiling Level / Height above floor
- SL Slab Level
- TL Threshold Level
- THL Threshold Height above floor
- TLL Top of Wall Level
- ULL Underside Level / Height to underside above floor
- USL Underside of Joint Level / Height to underside above floor
- WASL Window Arch Spring Level
- WCL Window C/L Level
- WL Window Head Level
- |— Sloping Roof
- |— Sloped Ceiling (Plains up)
- |— Arched / Vaulted Ceiling
- |— Building Line / Wall Line
- |— Detail Centre
- |— Chimney Detail
- |— Partials
- |— Ceiling

**NOTES**

All levels are related to the Ordnance Survey national grid by means of GPS using the Leica SmartReflector 5700 receiver.

All dimensions are in meters.

Do not scale from this drawing.

Roofing and bracing has not been measured except where the wall line and roof meet.

All measurements are given to reading (nearest 0.01m) unless stated and rounded up or down as appropriate.

All window head and window c/l levels are internal measurements.

Ceiling height measurements are taken to a point which best represents the general room height.



Drawing Revisions

Rev No.	Date	Details
1	25.05.18	Additional info added

**OMEGA GEOMATICS**

Specialist Geospatial Surveyors

Unit 5 Heath Business Centre  
Heath Lane  
Gillingham  
Kent ME13 8BF

Tel: +44 (0)1634 751 002  
Web: www.OmegaGeo.co.uk  
Enquiries: survey@OmegaGeo.co.uk

CLIENT: SHEPHERD NEAME

PROJECT: QUEEN COURT FARM BARN  
WATER LANE, OSFRINGE,  
FAVERSHAM, KENT, ME13 8UA

TITLE: ELEVATIONS & SECTIONS

ORIGINAL SURVEY DATE: JULY 2018

SCALE: 1:50 @ A0 DWG. No. 7 OF 7

JOB Ref. 18-0493 CAD FILE ELEV\_02