

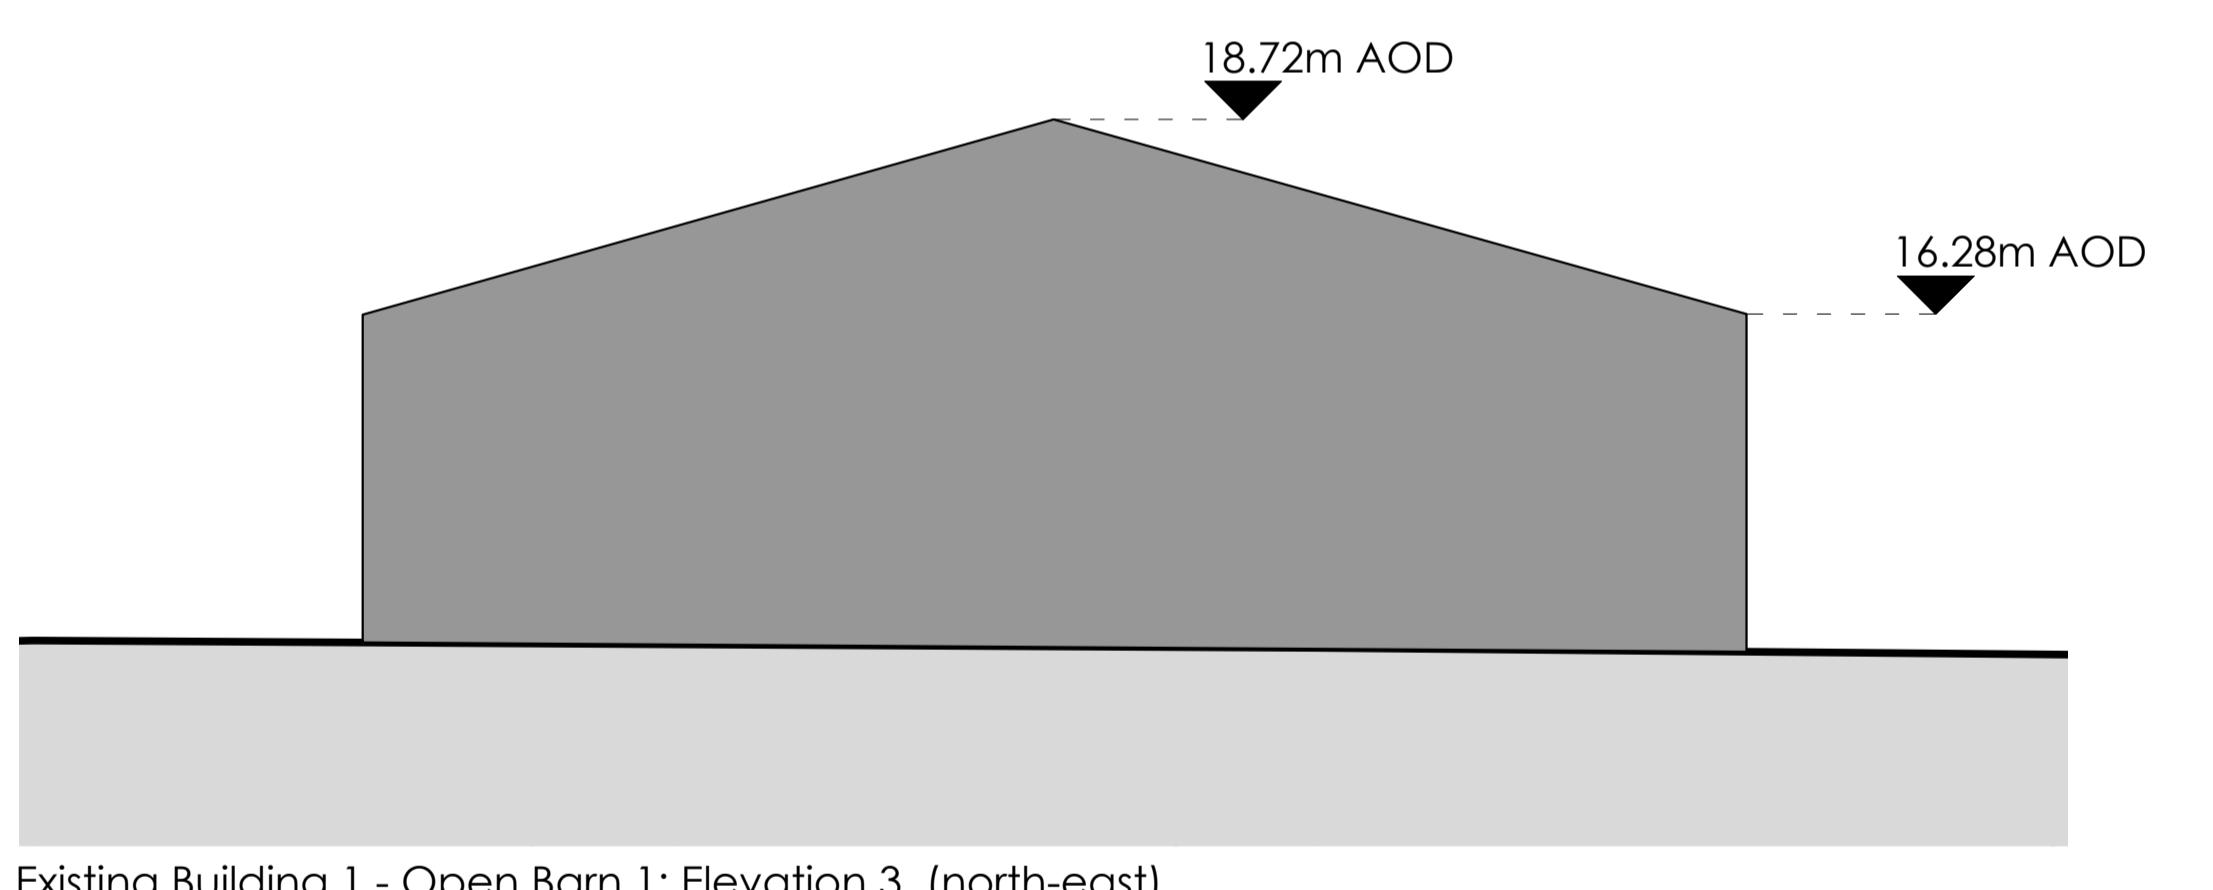


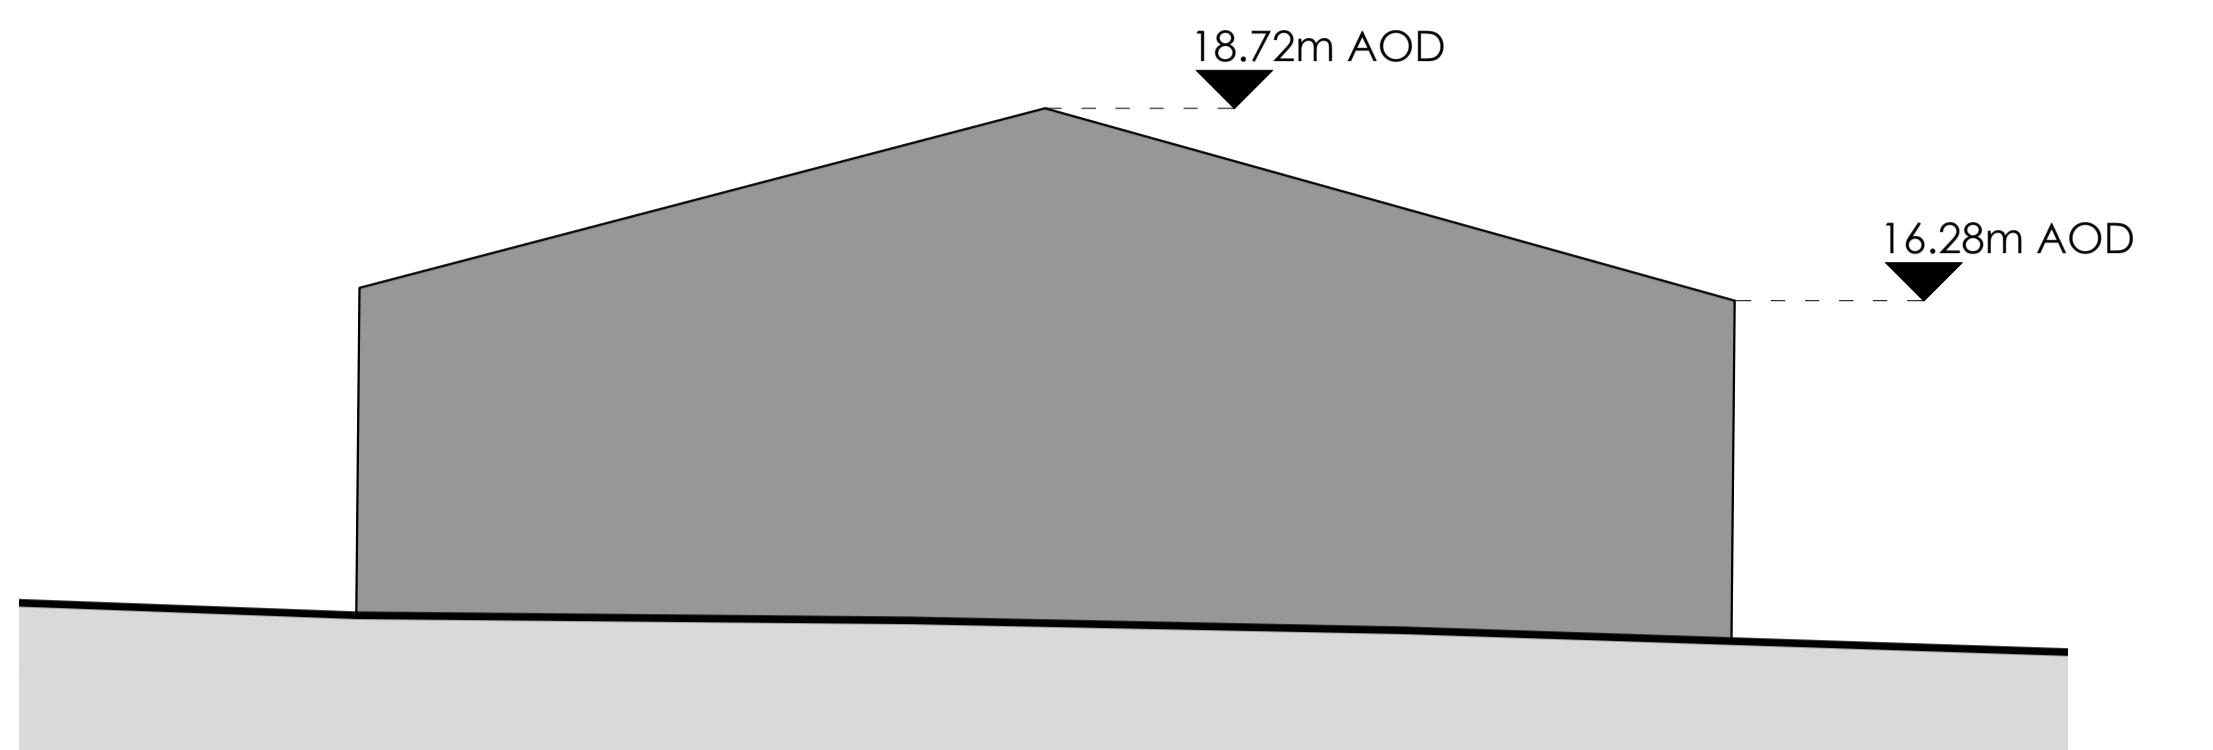

SINCE 1698


SHEPHERD  
NEAME

BRITAIN'S OLDEST BREWER

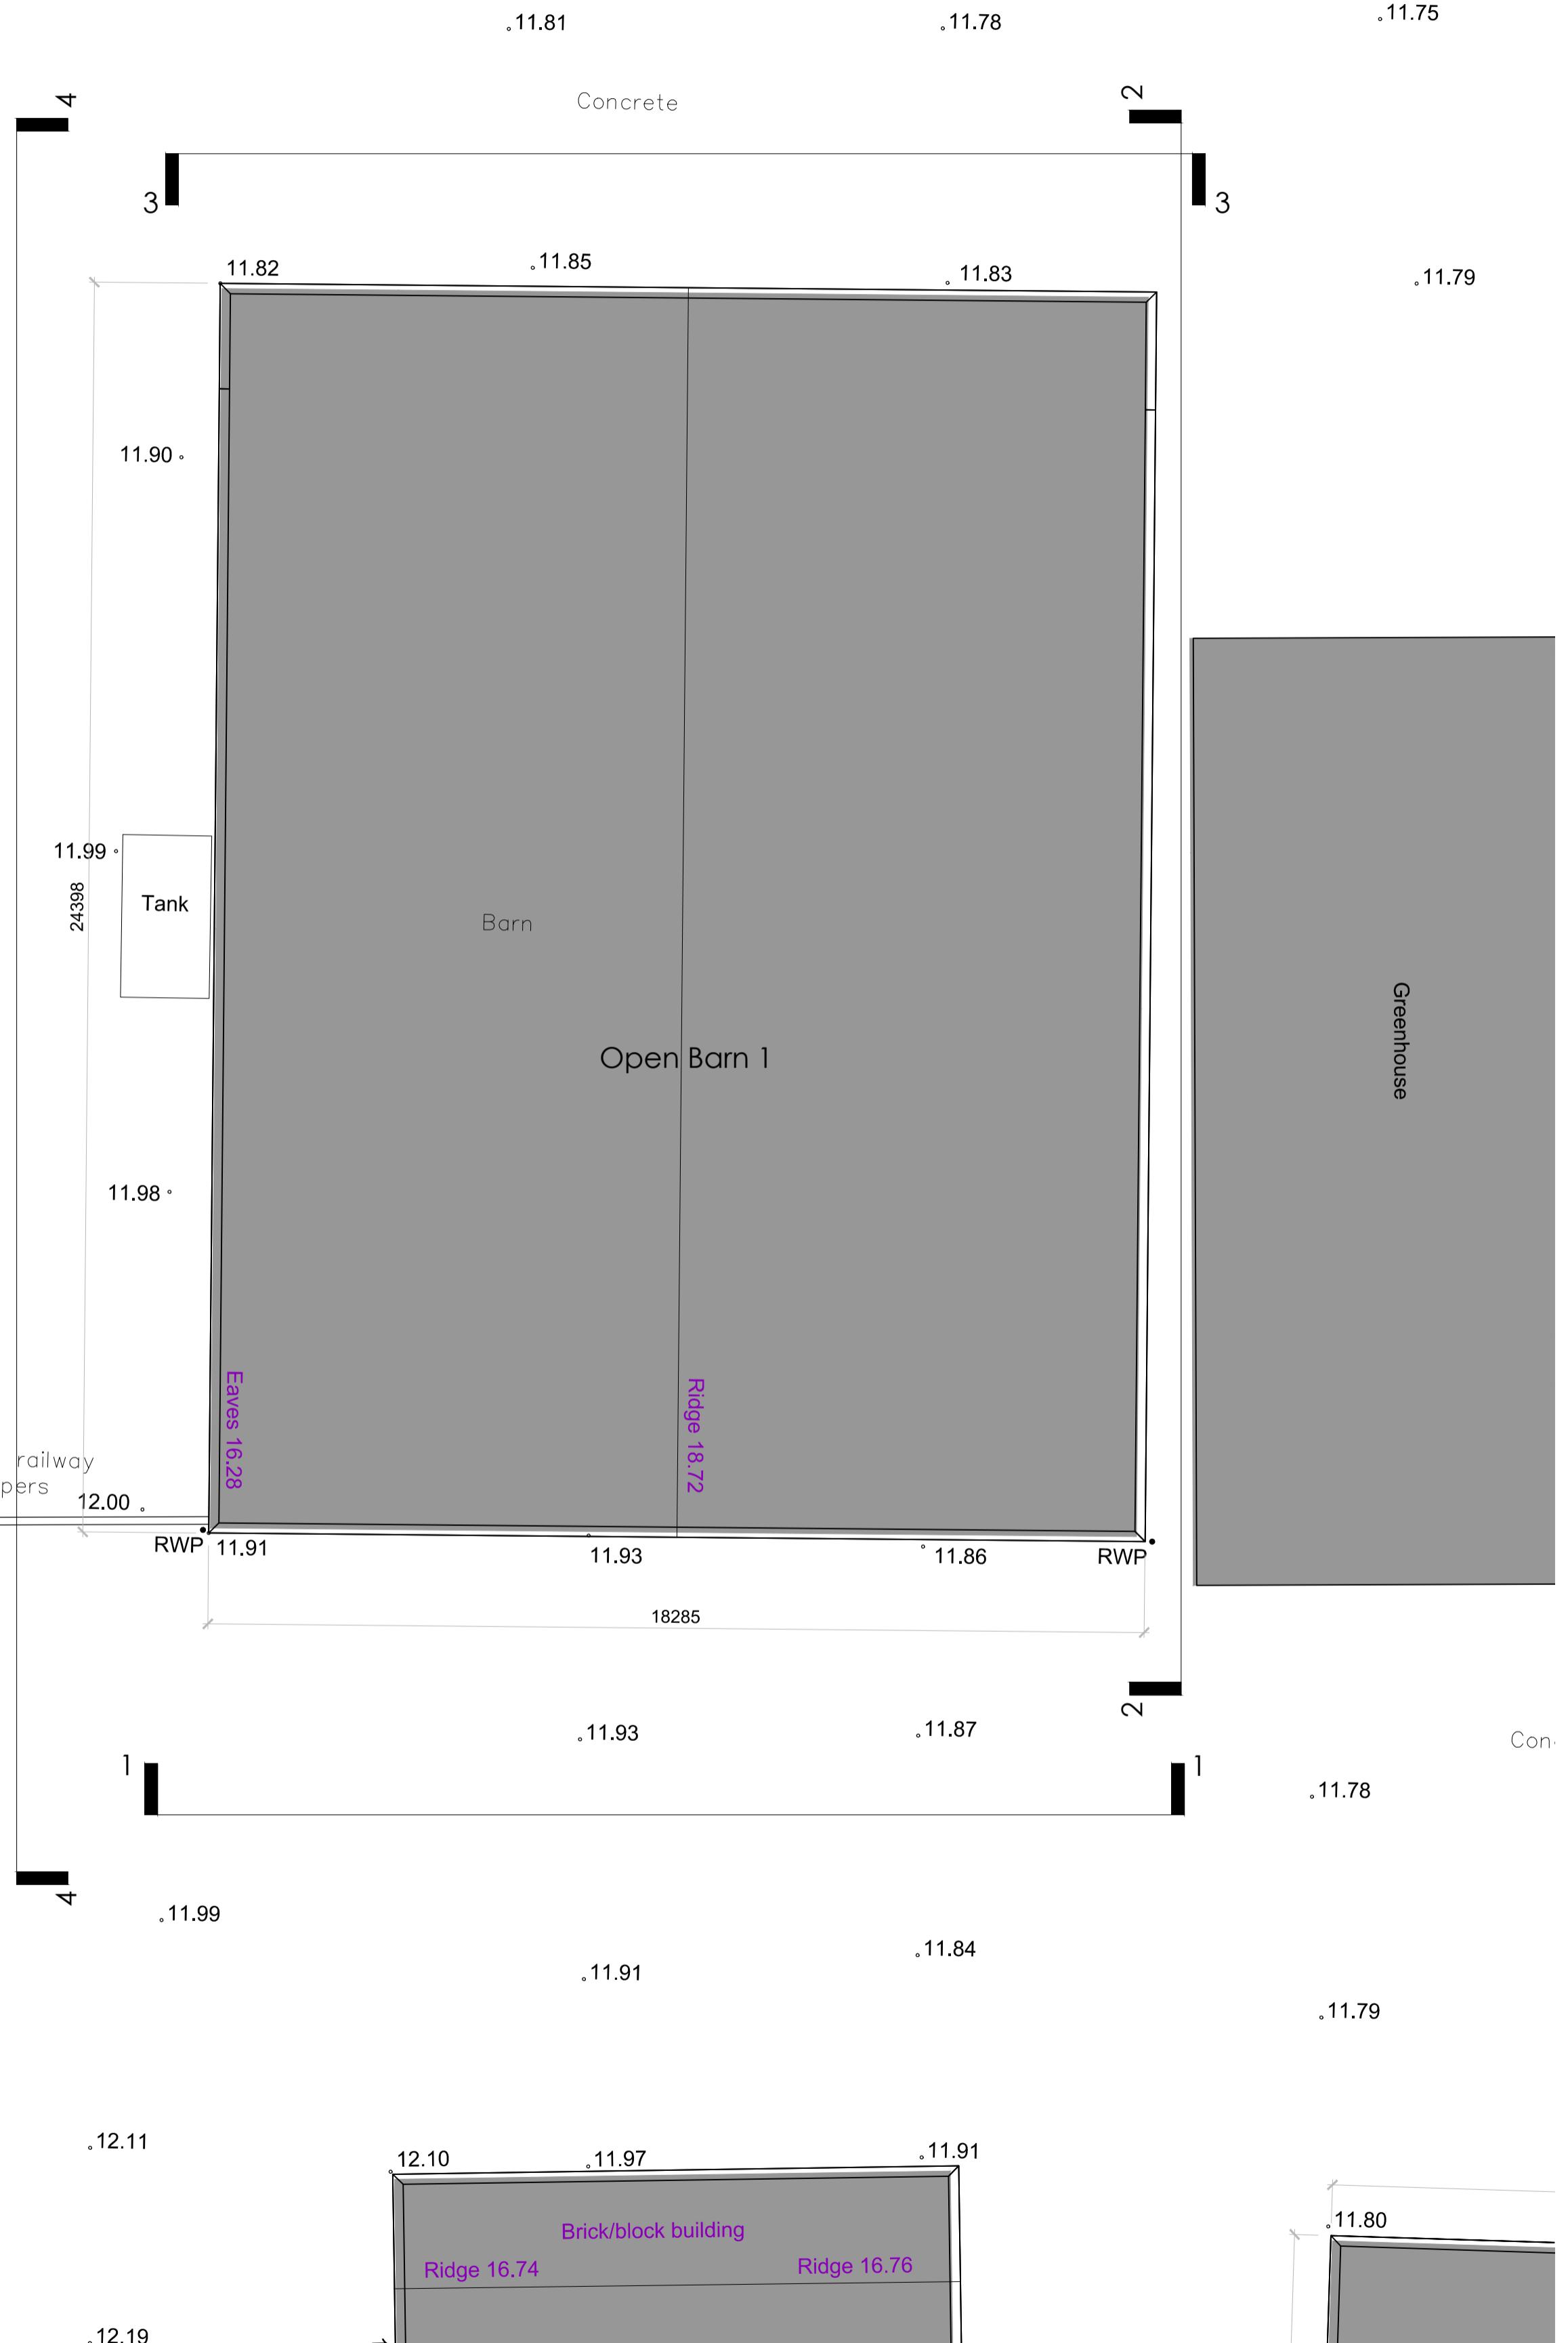

This drawing and the design are the copyright of **ON Architecture Ltd only**.  
This drawing should not be copied or reproduced without written consent.  
All dimensions are to be checked on site prior to setting out and fabrication and **ON Architecture Ltd** should be notified of any discrepancy prior to proceeding further.  
For Construction & Fabrication Purposes - Do not scale from this drawing, use only the illustrated dimensions herein. Additional dimensions are to be requested and checked directly.  
Illustrated information from 3rd party consultants/specialists is shown as indicatively only. See other consultant / specialist drawings for full information and detail.  
All aspects of the architectural design concerning fire performance / fire safety (whether or not illustrated / annotated) are to be considered as **For Approval only**, irrespective of the drawing status / suitability.

Scale: 1:100 0 1 3 5 10m

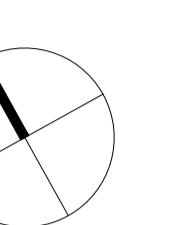

To be read in conjunction with:

21.153-ONA-XX-00-DR-A-0010\_P01  
Existing Site Block Plan

Note: Based on Hook Survey  
Partnership Topographical Survey  
dated October 2011.

Existing buildings not surveyed by On  
Architecture

Revision Note & Date  
Rev Date Note  
P01 25.08.2022 FIRST ISSUE  
Amended ES Checked AW

**ON  
ARCH  
ITECT  
URE**

Canterbury Studio  
Logan House, St Andrews Close  
Canterbury,  
CT1 2RP  
info@onarchitecture.co.uk  
01227 634334

Project title  
PROPOSED RESIDENTIAL DEVELOPMENT,  
LAND ADJACENT TO QUEEN COURT FARM, OSPRINGE

Client Details  
SHEPHERD NEAME

Drawing title  
EXISTING BUILDING 1 PARAMETER  
PLAN: OPEN BARN 1

Drawn Number  
21.153-ONA-XX-ZZ-DR-A - 0020

Date 25.08.2022 Drawn ES Checked AW

Drawing status  
A3

Project No. 21.153 Drawing No. 0020 Status A3 Revision P01