




Existing Building 5 - Cold Storage Building: Extract from Topographical survey

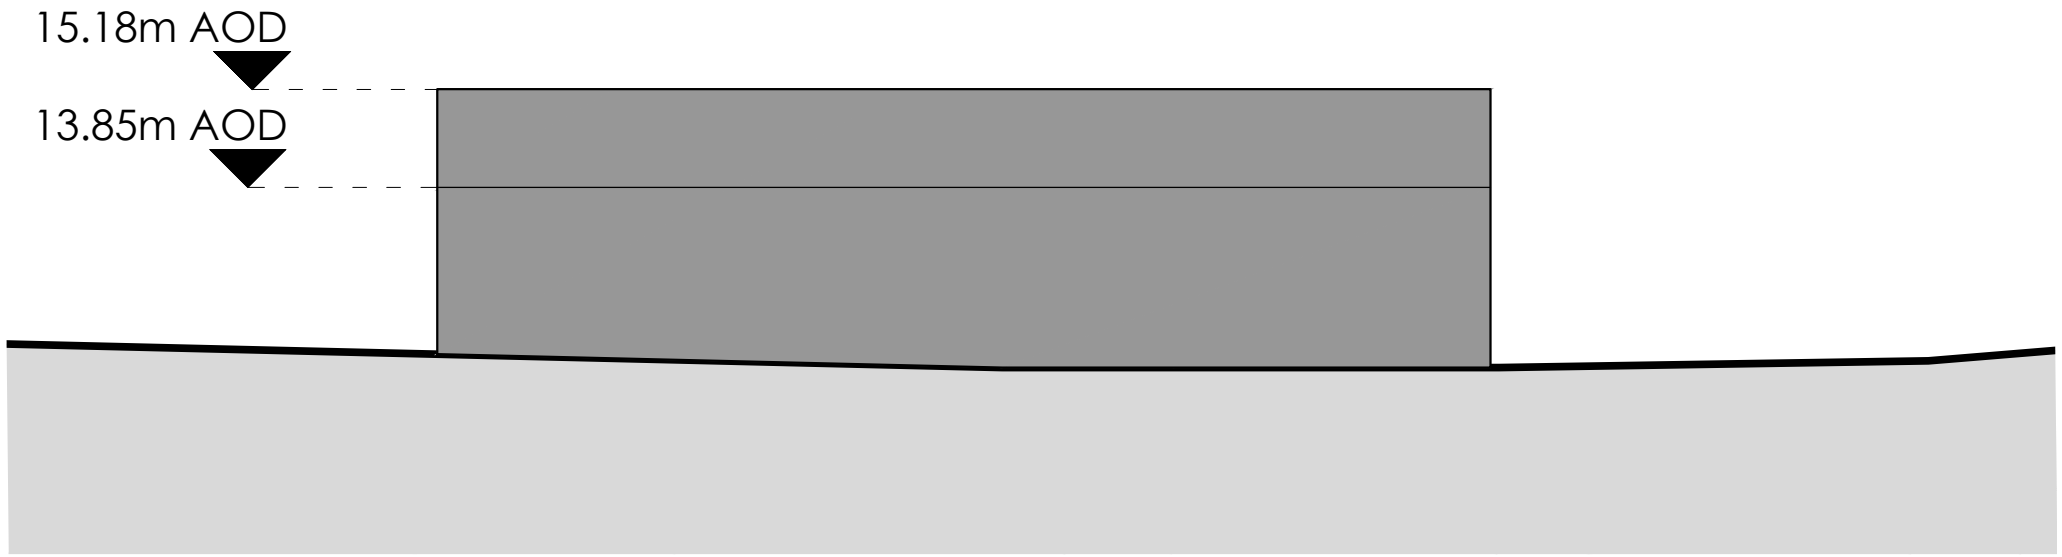


Existing Building 5 - Cold Storage Building: Elevation 1 (south-west)

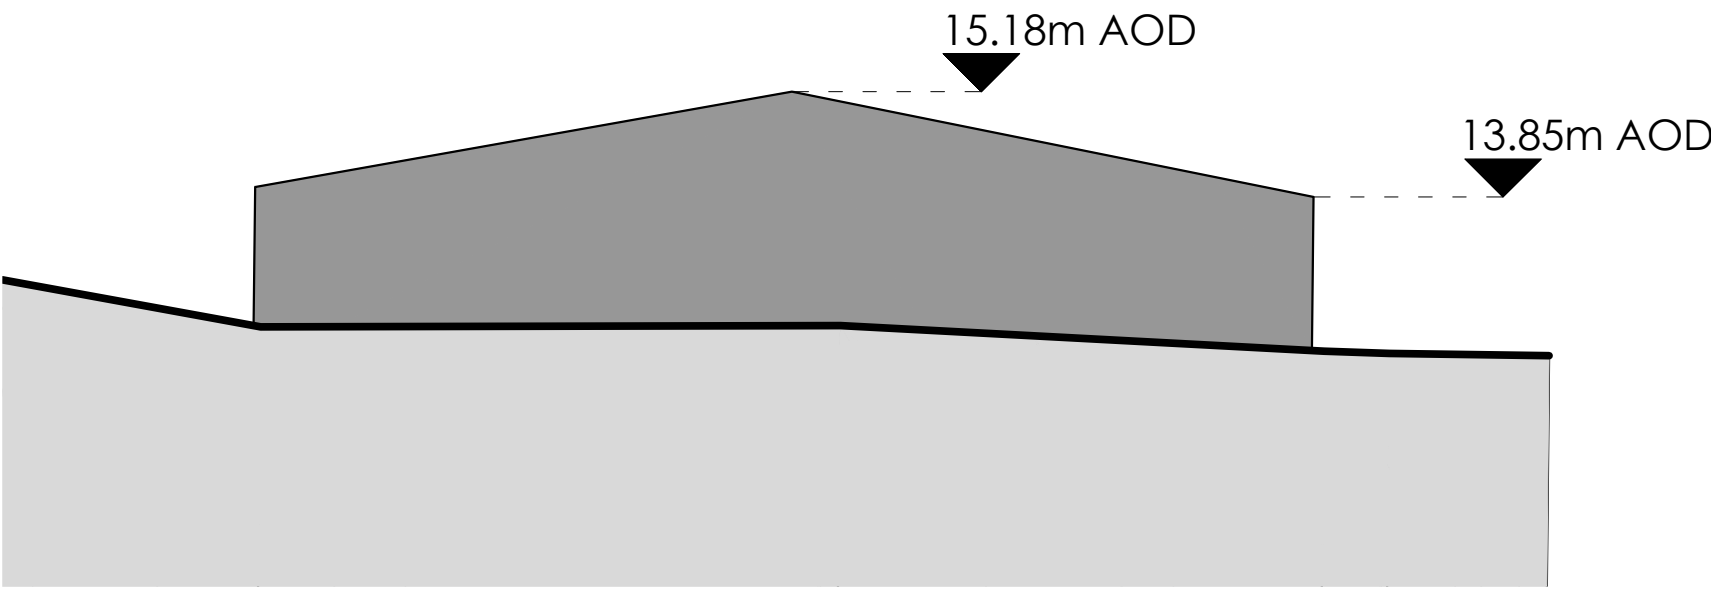


Existing Building 5 - Cold Storage Building: Elevation 2 (south-east)

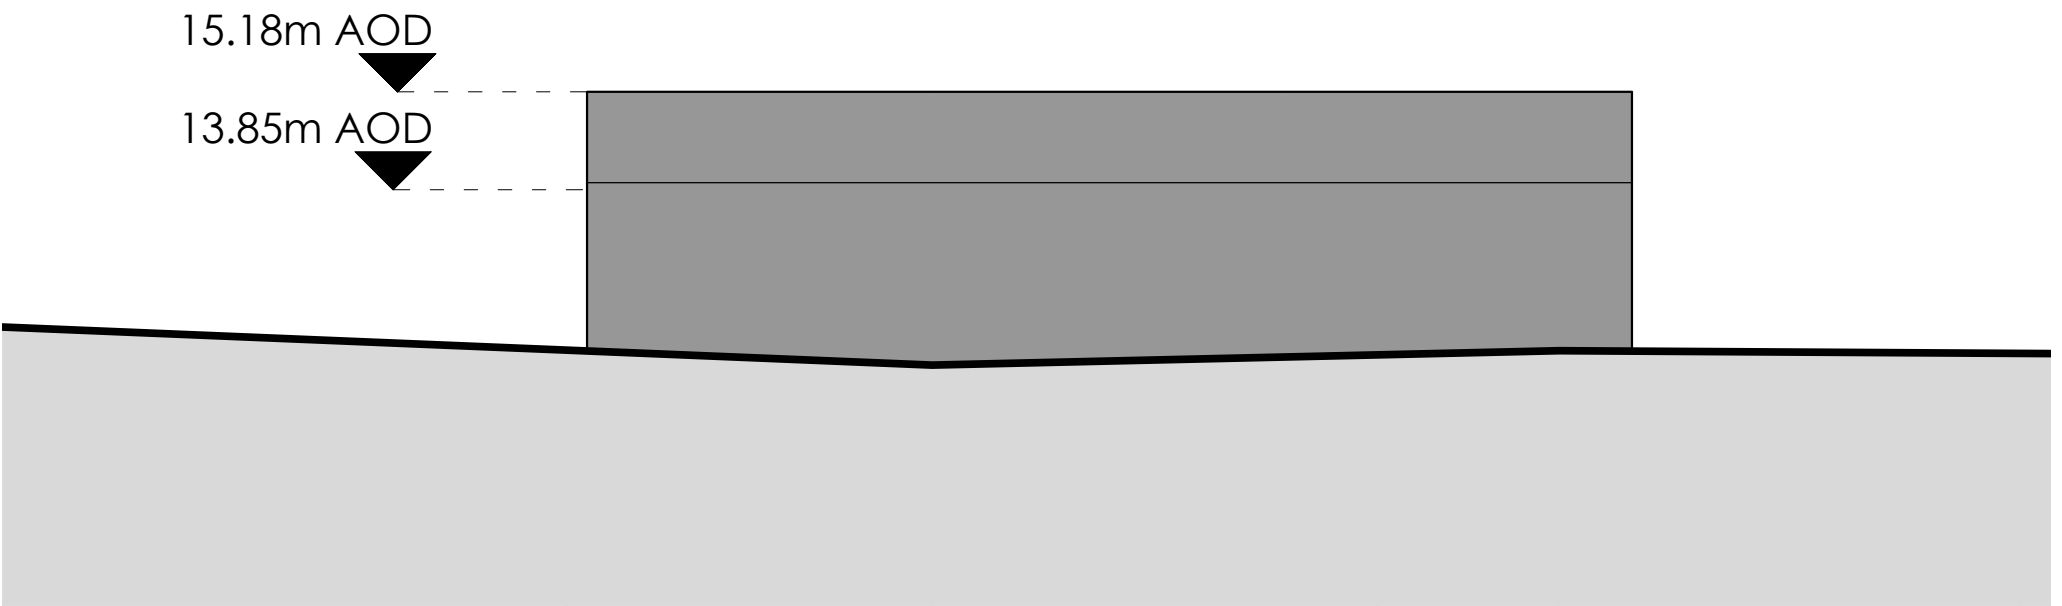

Existing Building 5 - Cold Storage Building: Elevation 3 (north-east)

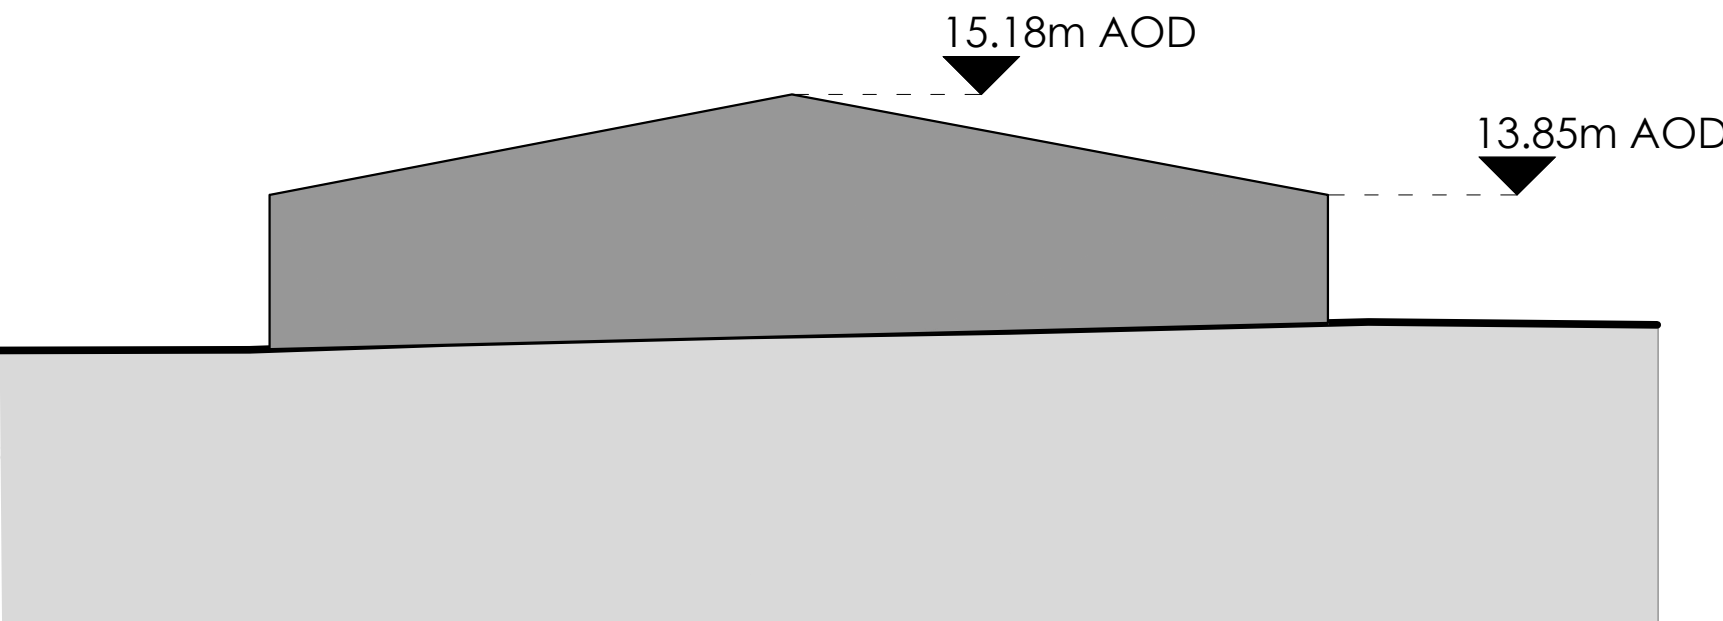

Existing Building 5 - Cold Storage Building: Elevation 4 (noth-west)

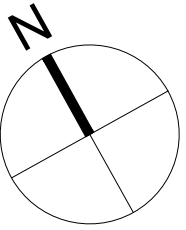

To be read in conjunction with:

21.153-ONA-XX-00-DR-A-0010_P01
Existing Site Block Plan

Note: Based on Hook Survey Partnership Topographical Survey dated October 2011.

Existing buildings not surveyed by On Architecture

Revision Note & Date				
Rev	Date	Note	Amended	Checked
P01	25.08.2022	FIRST ISSUE	ES	AW