



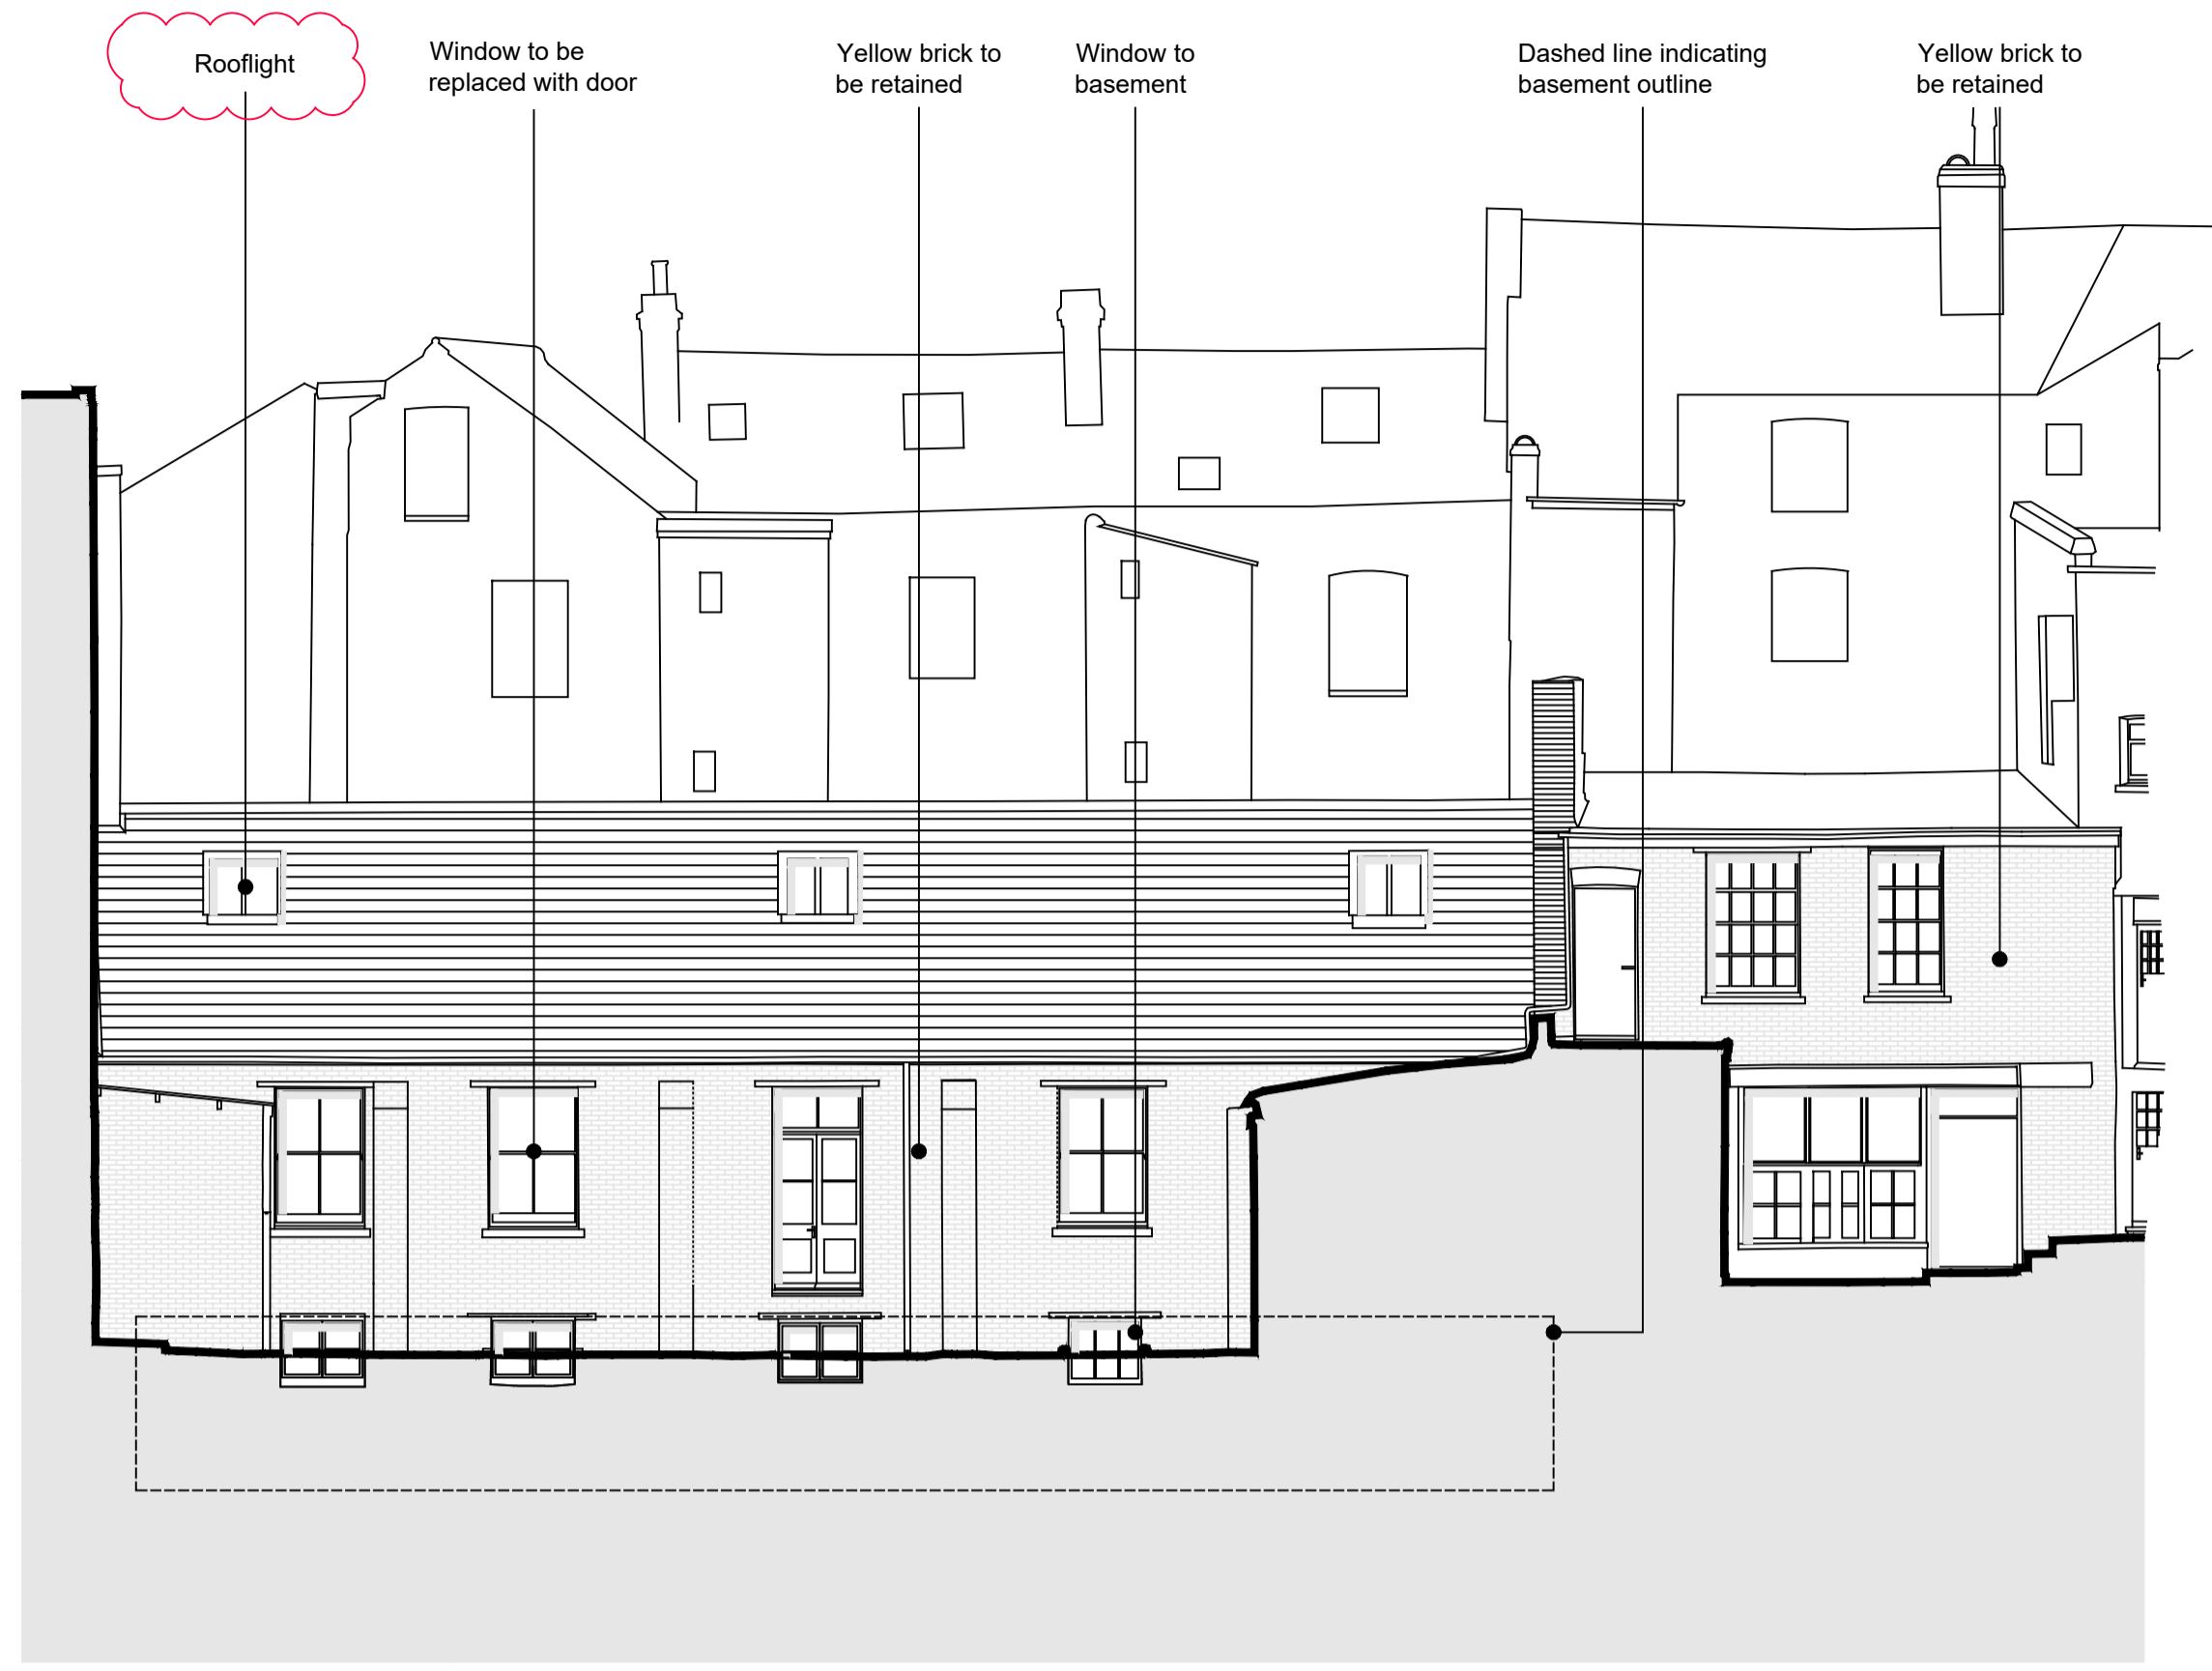


Elevation A-A

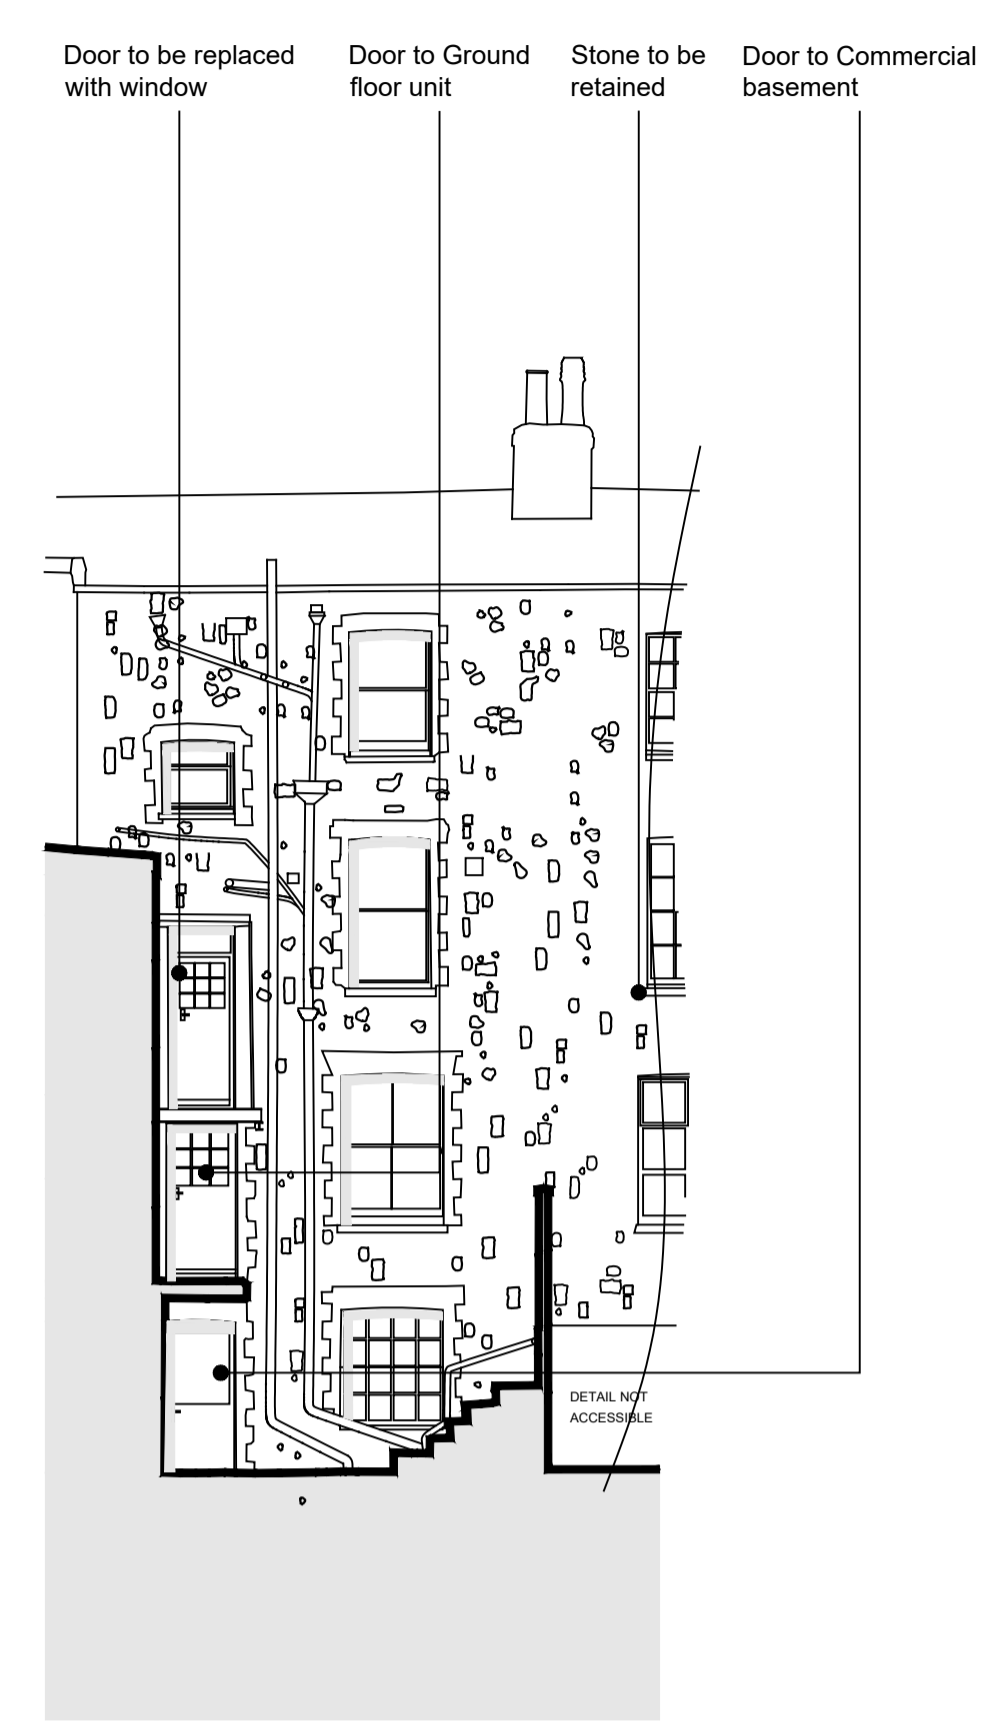


Elevation B




Elevation C

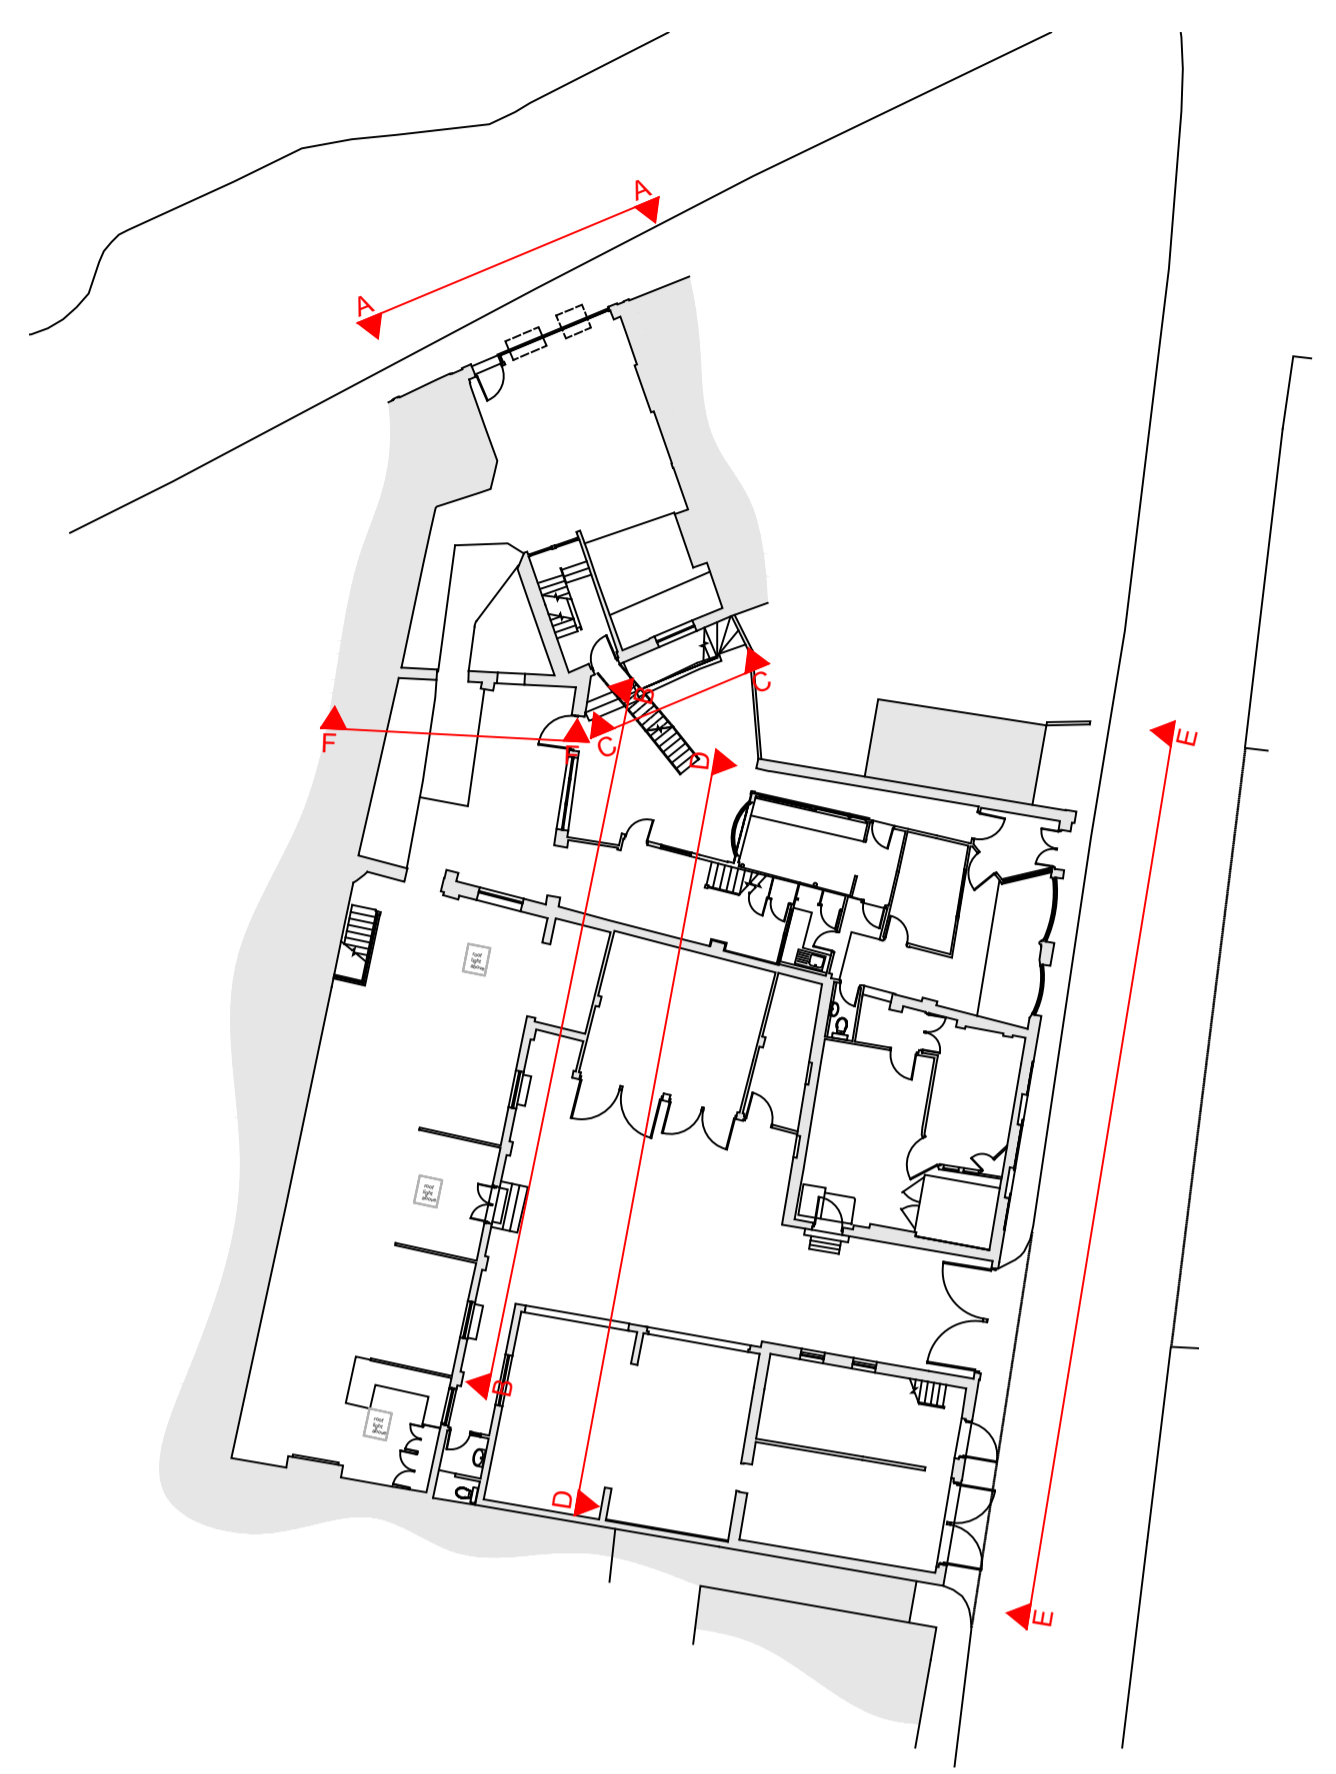


Elevation D

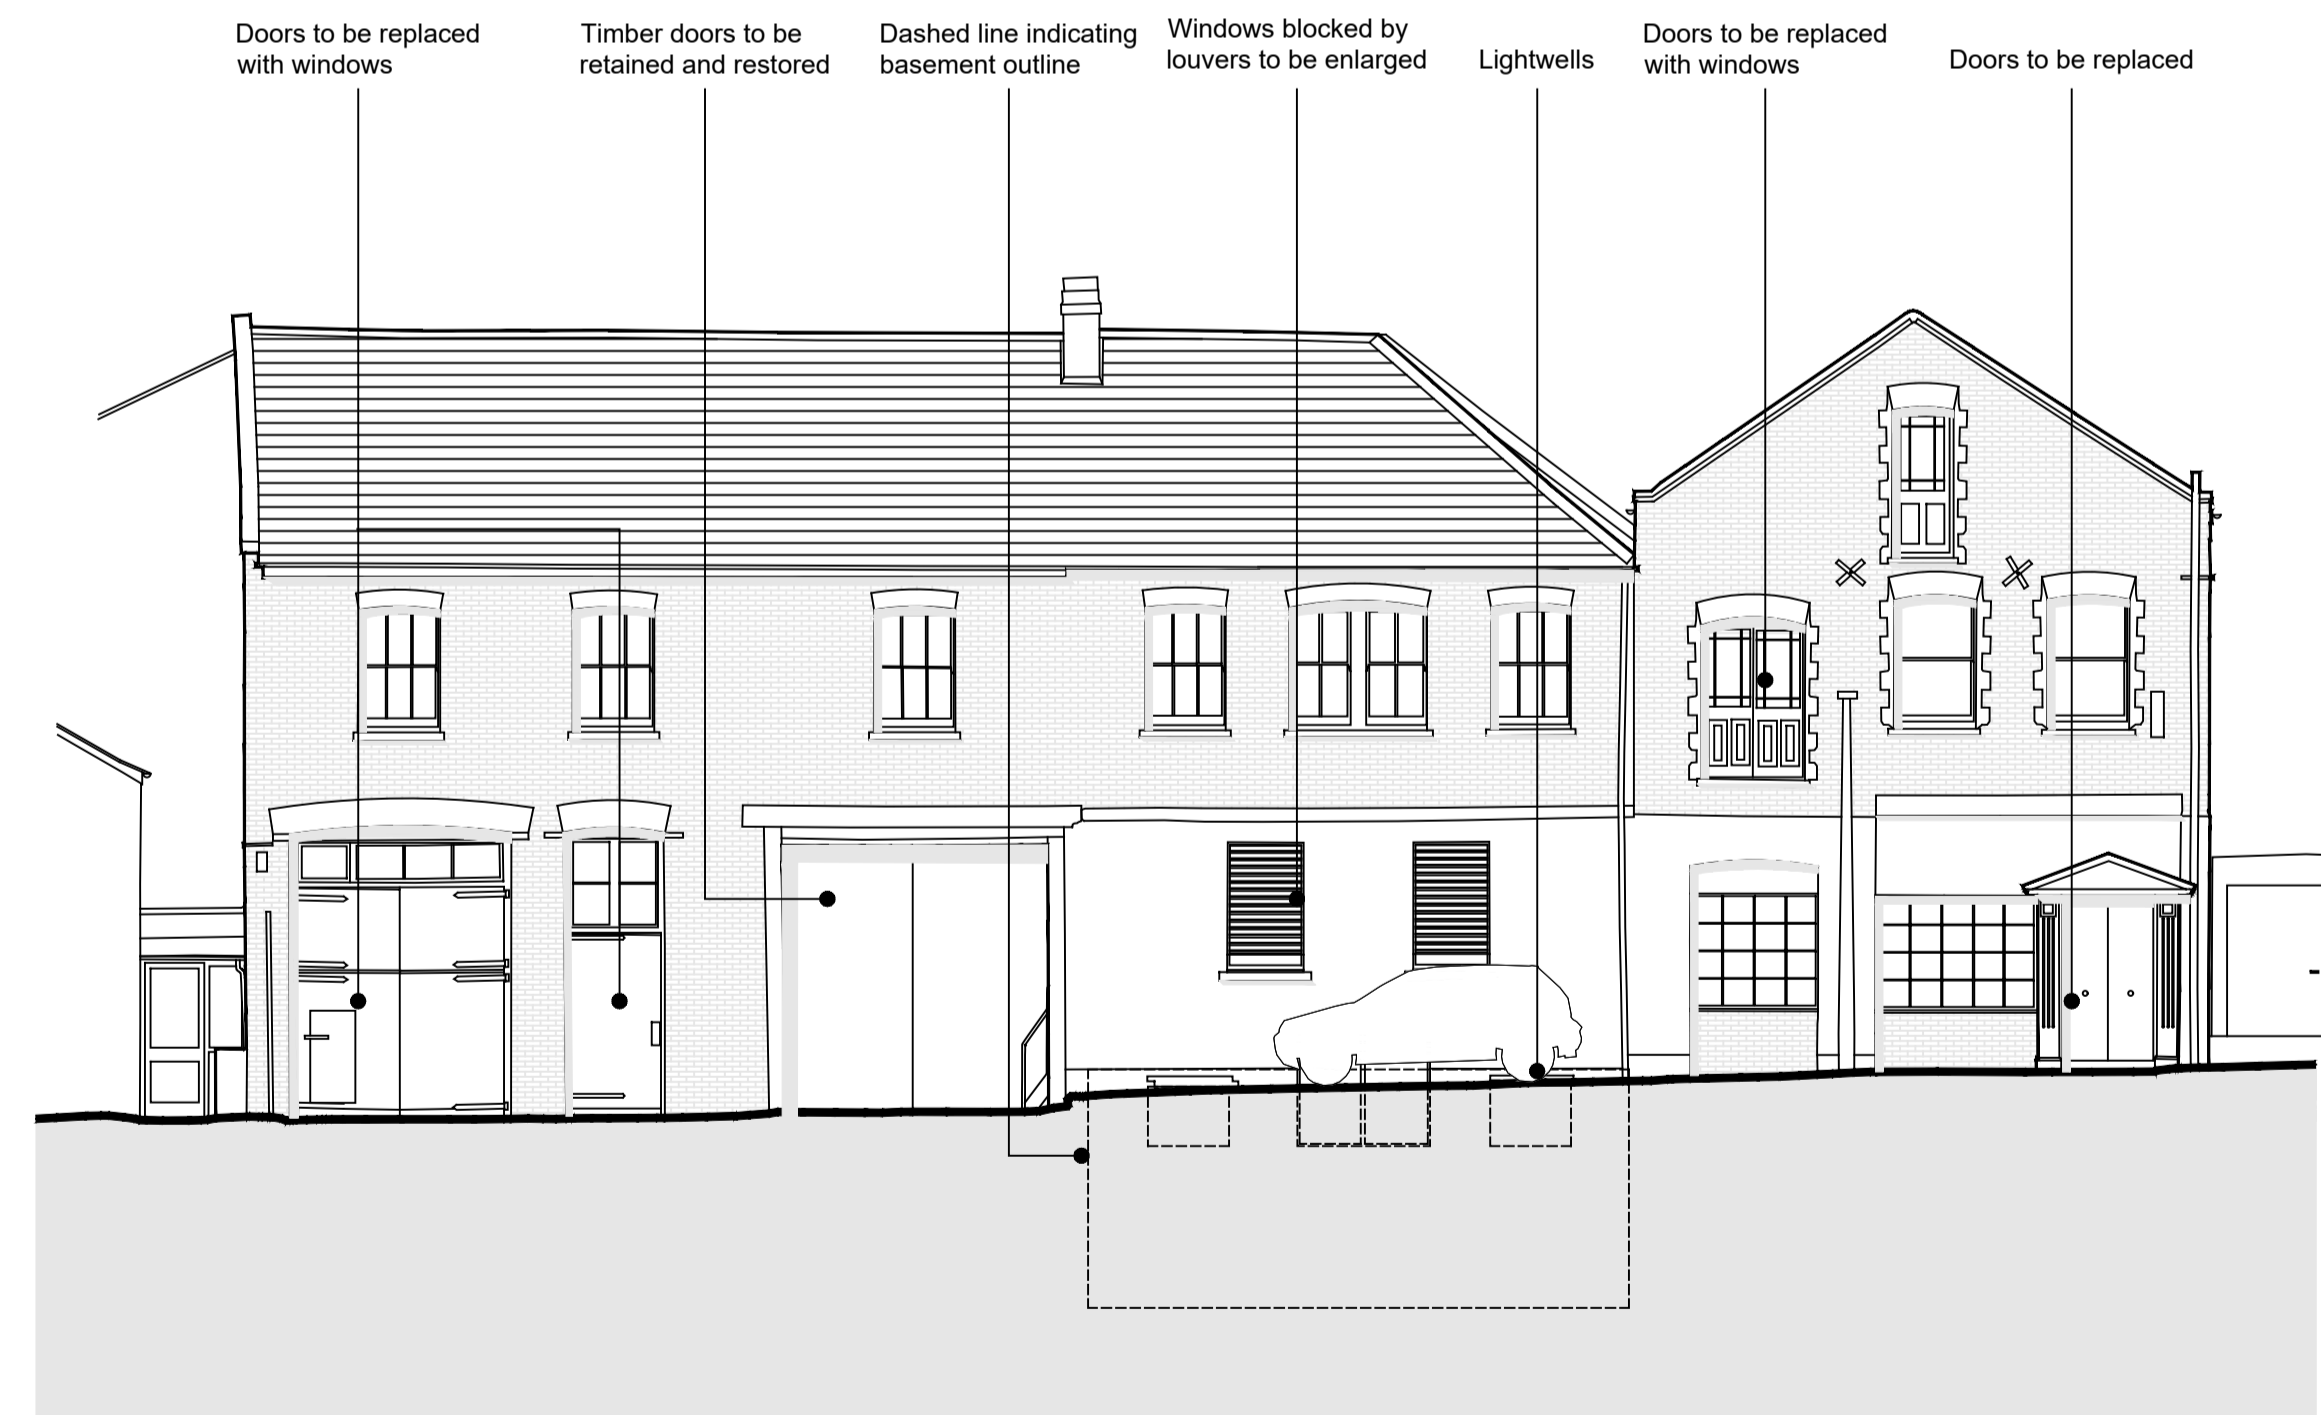

Elevation E

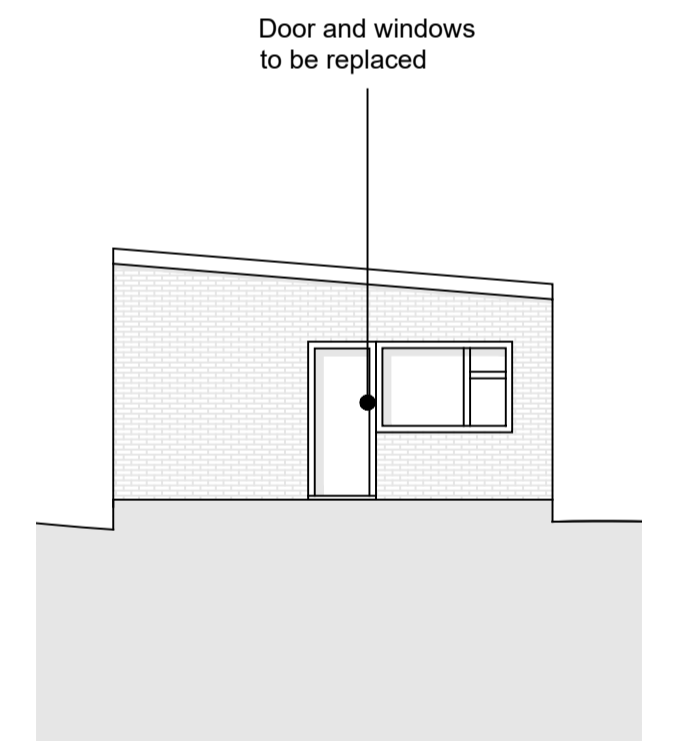

Elevation F (SURVEY TO BE COMPLETED, ELEVATION TBC)

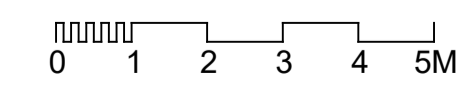

# CONVERSION OF 5 YORK STREET EXISTING ELEVATIONS

© This drawing is the copyright of **guy holloway** architects and should not be copied, reproduced without written consent. All Rights Reserved.  
All dimensions are to be checked on site prior to fabrication and the Architect should be notified of any discrepancy.  
Do not scale from this drawing.

**PLANNING**

Revisions	
A	GENERAL AMENDMENTS FOLLOWING SURVEY DATA
B	ADDITION OF ELEVATION F
C	Drawing amendments - dormers changed to rooflights

AD	23.01.20
AD	12.02.20
AB	22.05.20

Project | Conversion of 5 York Street  
5 York Street, Broadstairs, Kent  
Client | Gilly Love  
Title | Existing Elevations  
Status | **PLANNING**  
Scale@A1 | 1:100 Date | 19.08.19 Drawn | AD  
Chkd | DS

**guy holloway**  
ARCHITECTS

London | Fourth Floor | 251 Pentonville Road | London | N1 9HG  
T +44 (0) 20 7014 4000 | F +44 (0) 1303 268 214 | E london@guyholloway.co.uk | W www.guyholloway.co.uk

Kent | The Tramway Stables | Ramport Road | Hythe | Kent | CT21 5BG  
T +44 (0) 1303 268 515 | F +44 (0) 1303 268 214 | E kent@guyholloway.co.uk | W www.guyholloway.co.uk

Project Number  
**18.071**  
Bim Number 18.071-GHA-XX-XX-DR-A-07-S0-C

Drawing Number  
**07**

Revision  
**C**